



EXISTING SITE PLAN

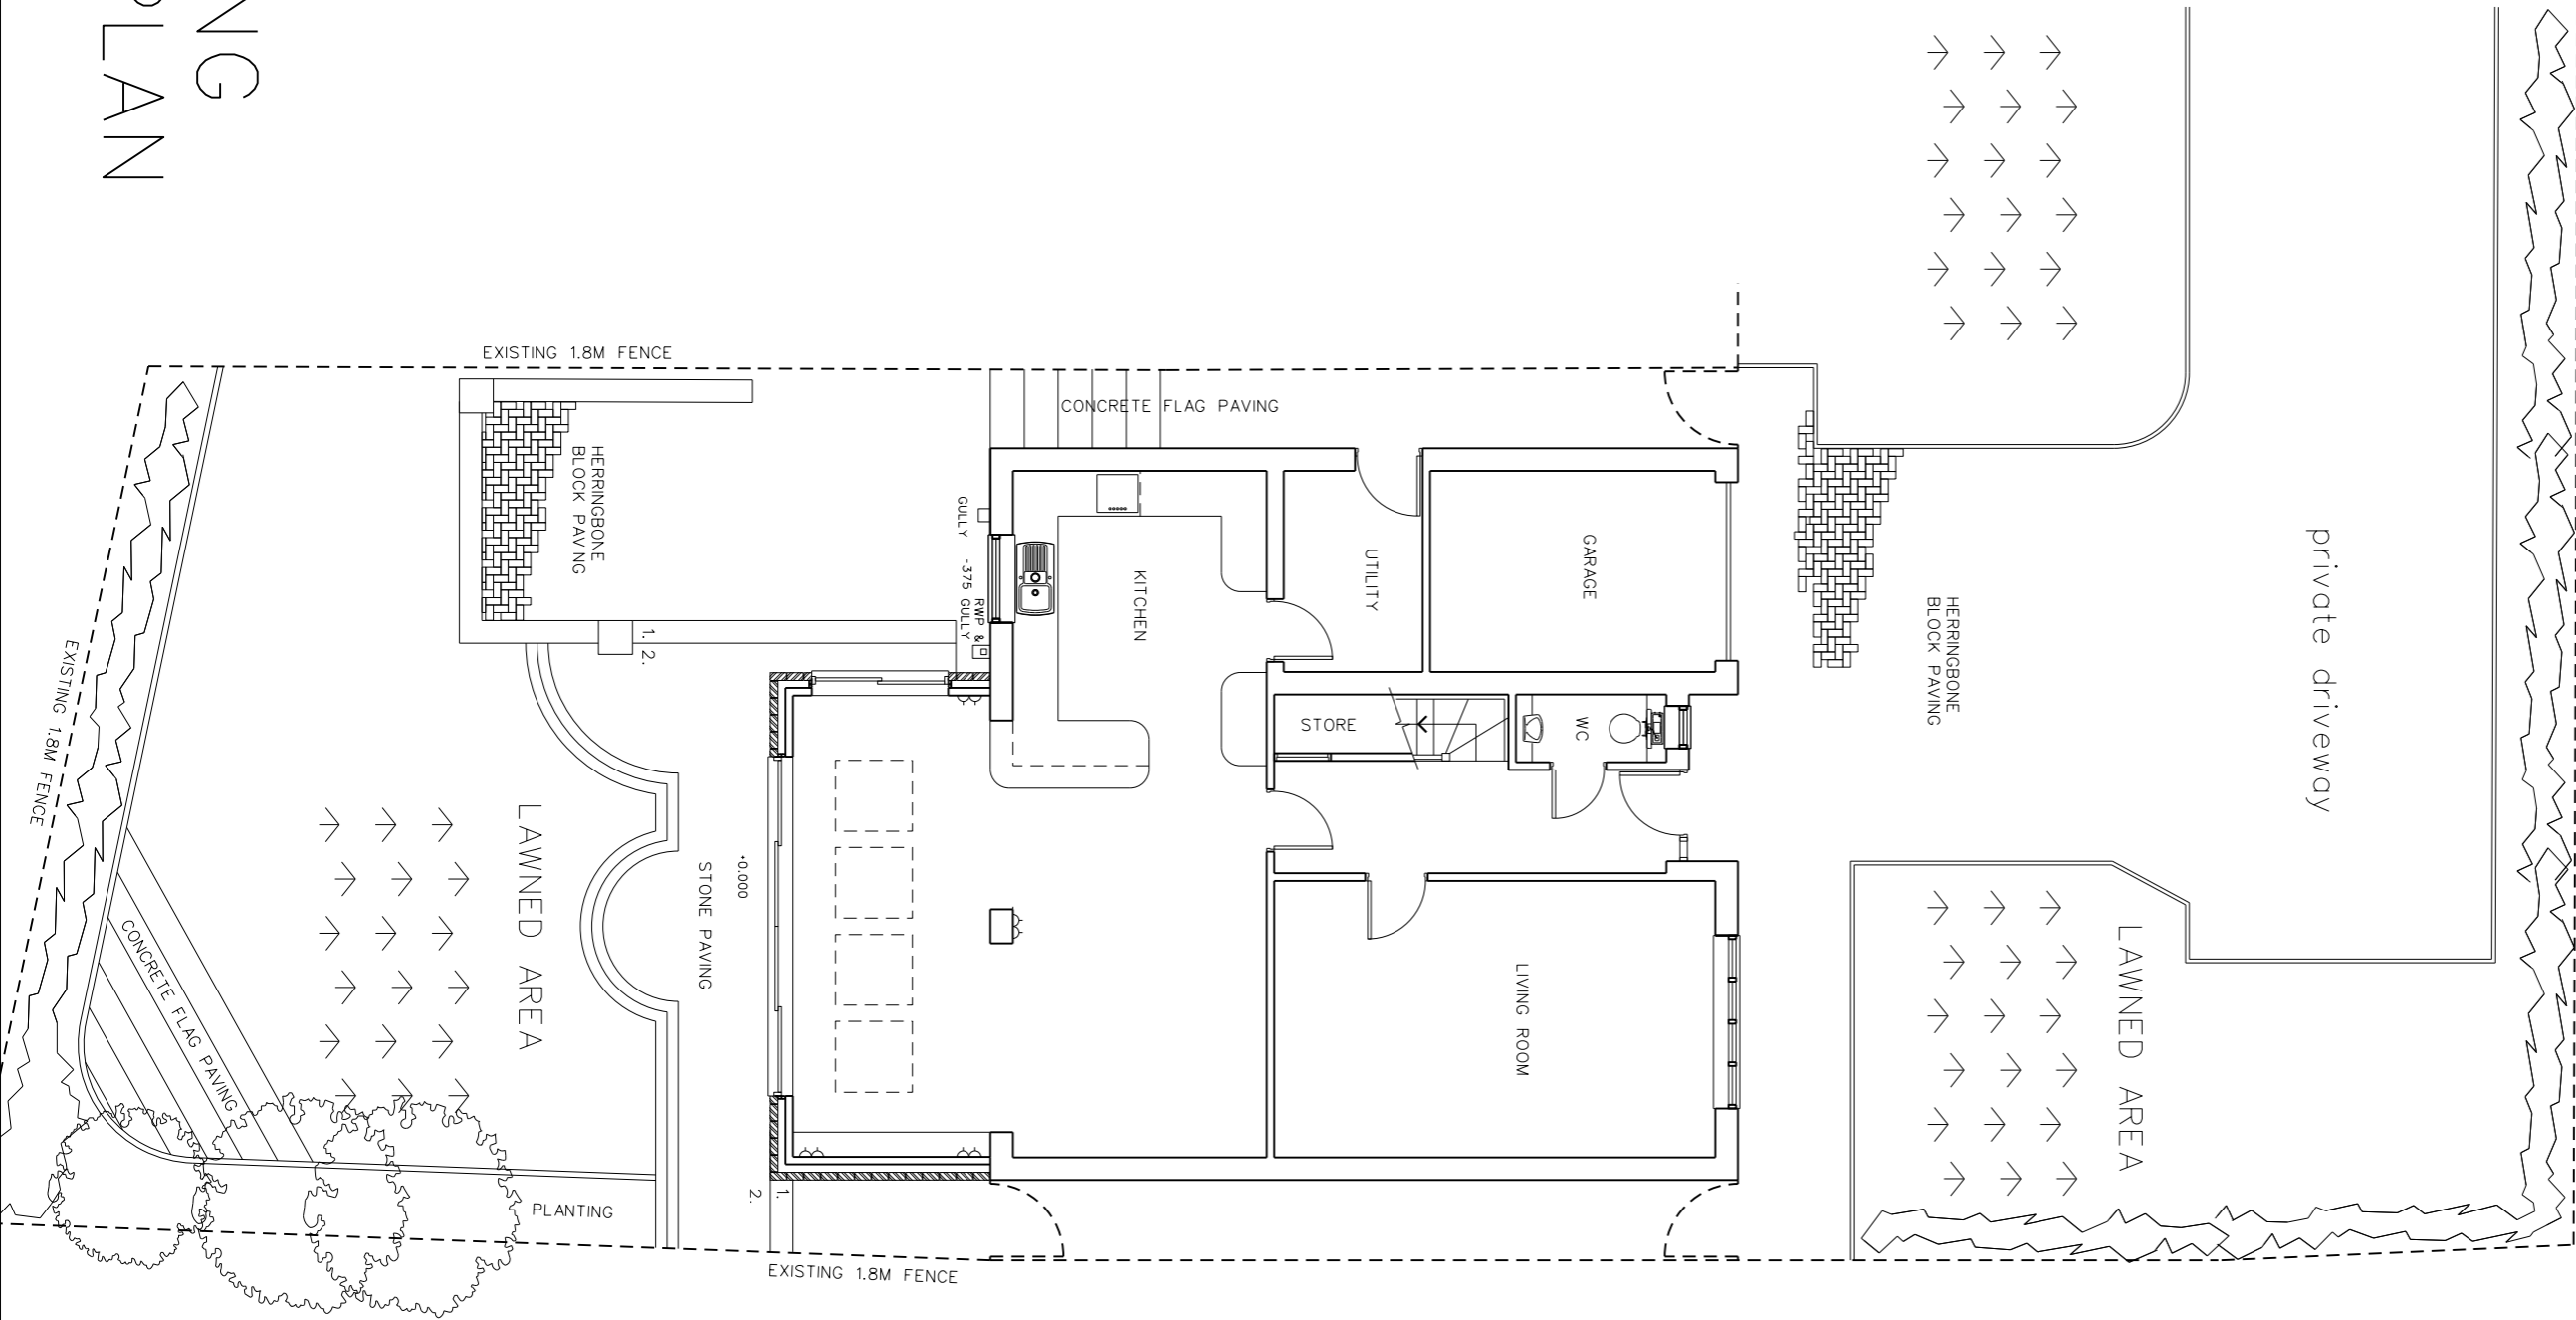

REVISION DATE / DESCRIPTION		
REVISION	NORTH	
STAGE:	PLANNING	
PROJECT	EXTENSION TO REAR OF PROPERTY @ 11 FAWLEY CLOSE, BOLDON COLLIERY NE35 9NQ	
DRAWING	EXISTING SITE PLAN	
PROJECT NO. DK-029	DRAWING NO. AL-03	REVISION
DATE 24.11.2013	SCALES 1:100@A3	DRAWN BY D.K.
Dene King Architectural Services MCIAT Chartered Architectural Technologist		
DKAS 9 Struan Terrace East Boldon Tyne & Wear NE36 0EA T: 0191 5368373 E: dene@deneking.co.uk W: www.deneking.co.uk		
THIS DRAWING IS COPYRIGHT OF DENE KING		NOT TO BE SCALED ALL DIMENSIONS TO BE CHECKED ON SITE