


PROPOSED SITE PLAN

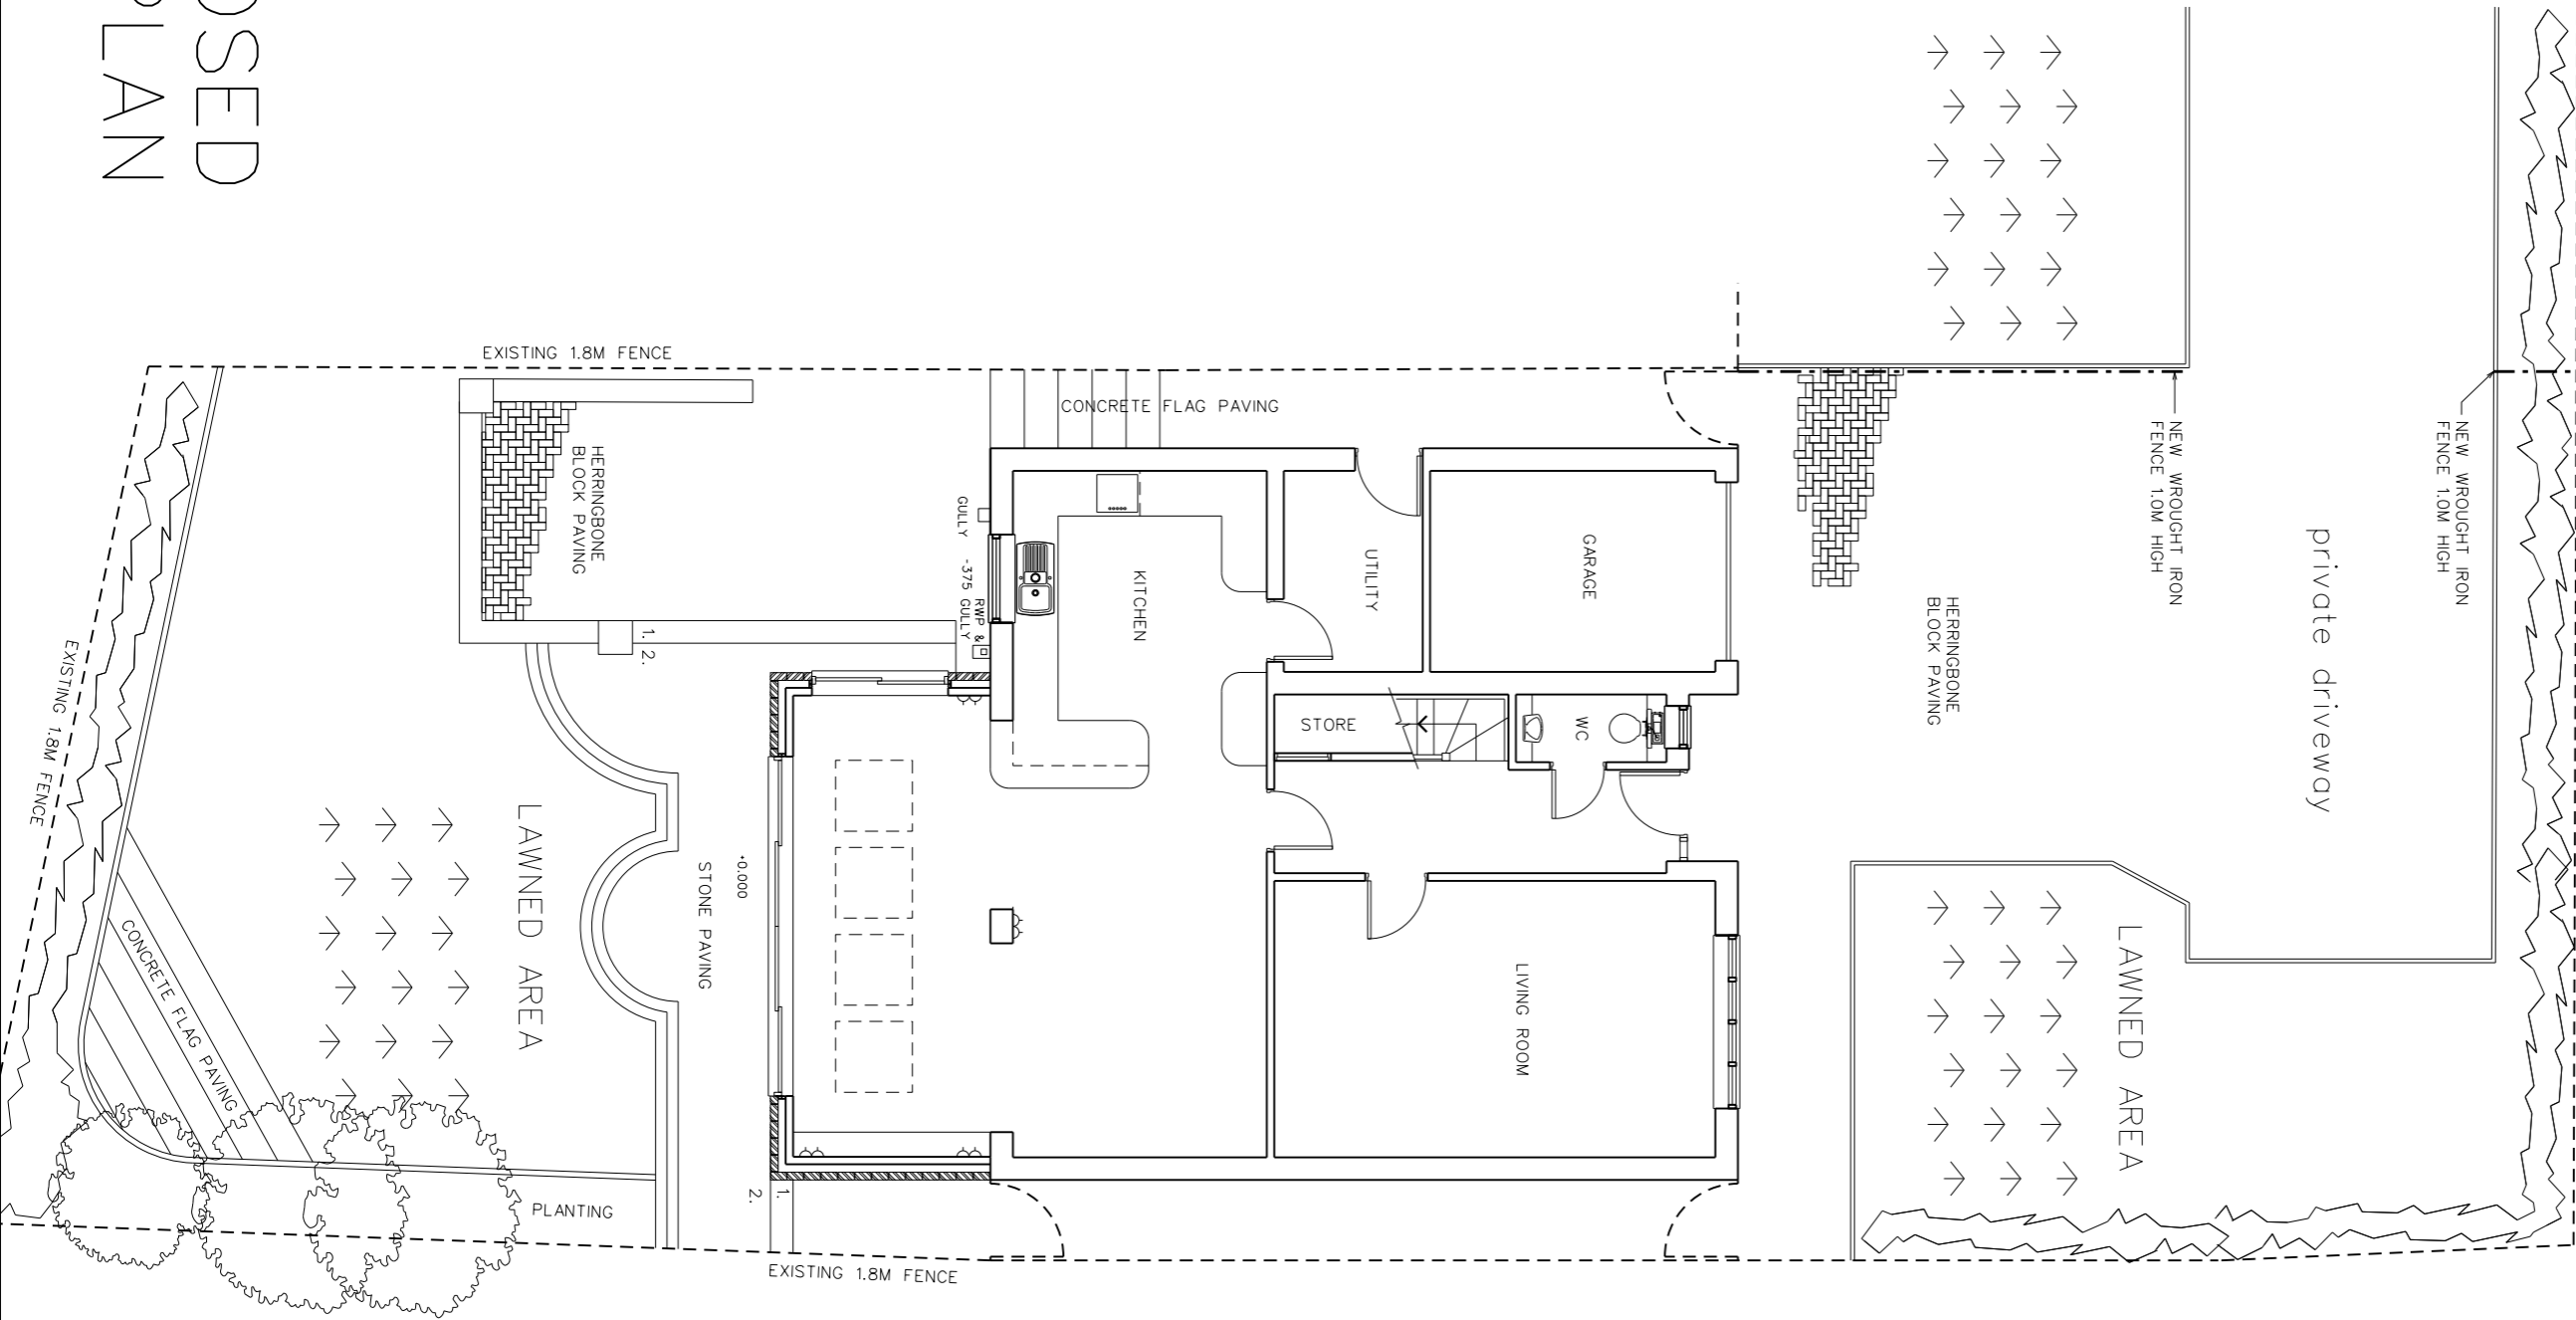

REVISION DATE / DESCRIPTION

REVISION	NORTH
----------	-------

STAGE: PLANNING

PROJECT
EXTENSION TO REAR OF PROPERTY @
11 FAWLEY CLOSE, BOLDON COLLIERY
NE35 9NQ

DRAWING
PROPOSED SITE PLAN

PROJECT NO. DK-029	DRAWING NO. AL-13	REVISION
-----------------------	----------------------	----------

DATE 24.11.2013	SCALES 1:100@A3	DRAWN BY D.K.
--------------------	--------------------	------------------

Dene King Architectural Services
MCIAT Chartered Architectural Technologist

DKAS 9 Struan Terrace East Boldon Tyne & Wear NE36 0EA T: 0191 5368373 E: dene@deneking.co.uk W: www.deneking.co.uk	
--	---

THIS DRAWING IS COPYRIGHT OF DENE KING	NOT TO BE SCALED ALL DIMENSIONS TO BE CHECKED ON SITE
--	---