




PROPOSED FRONT ELEVATION

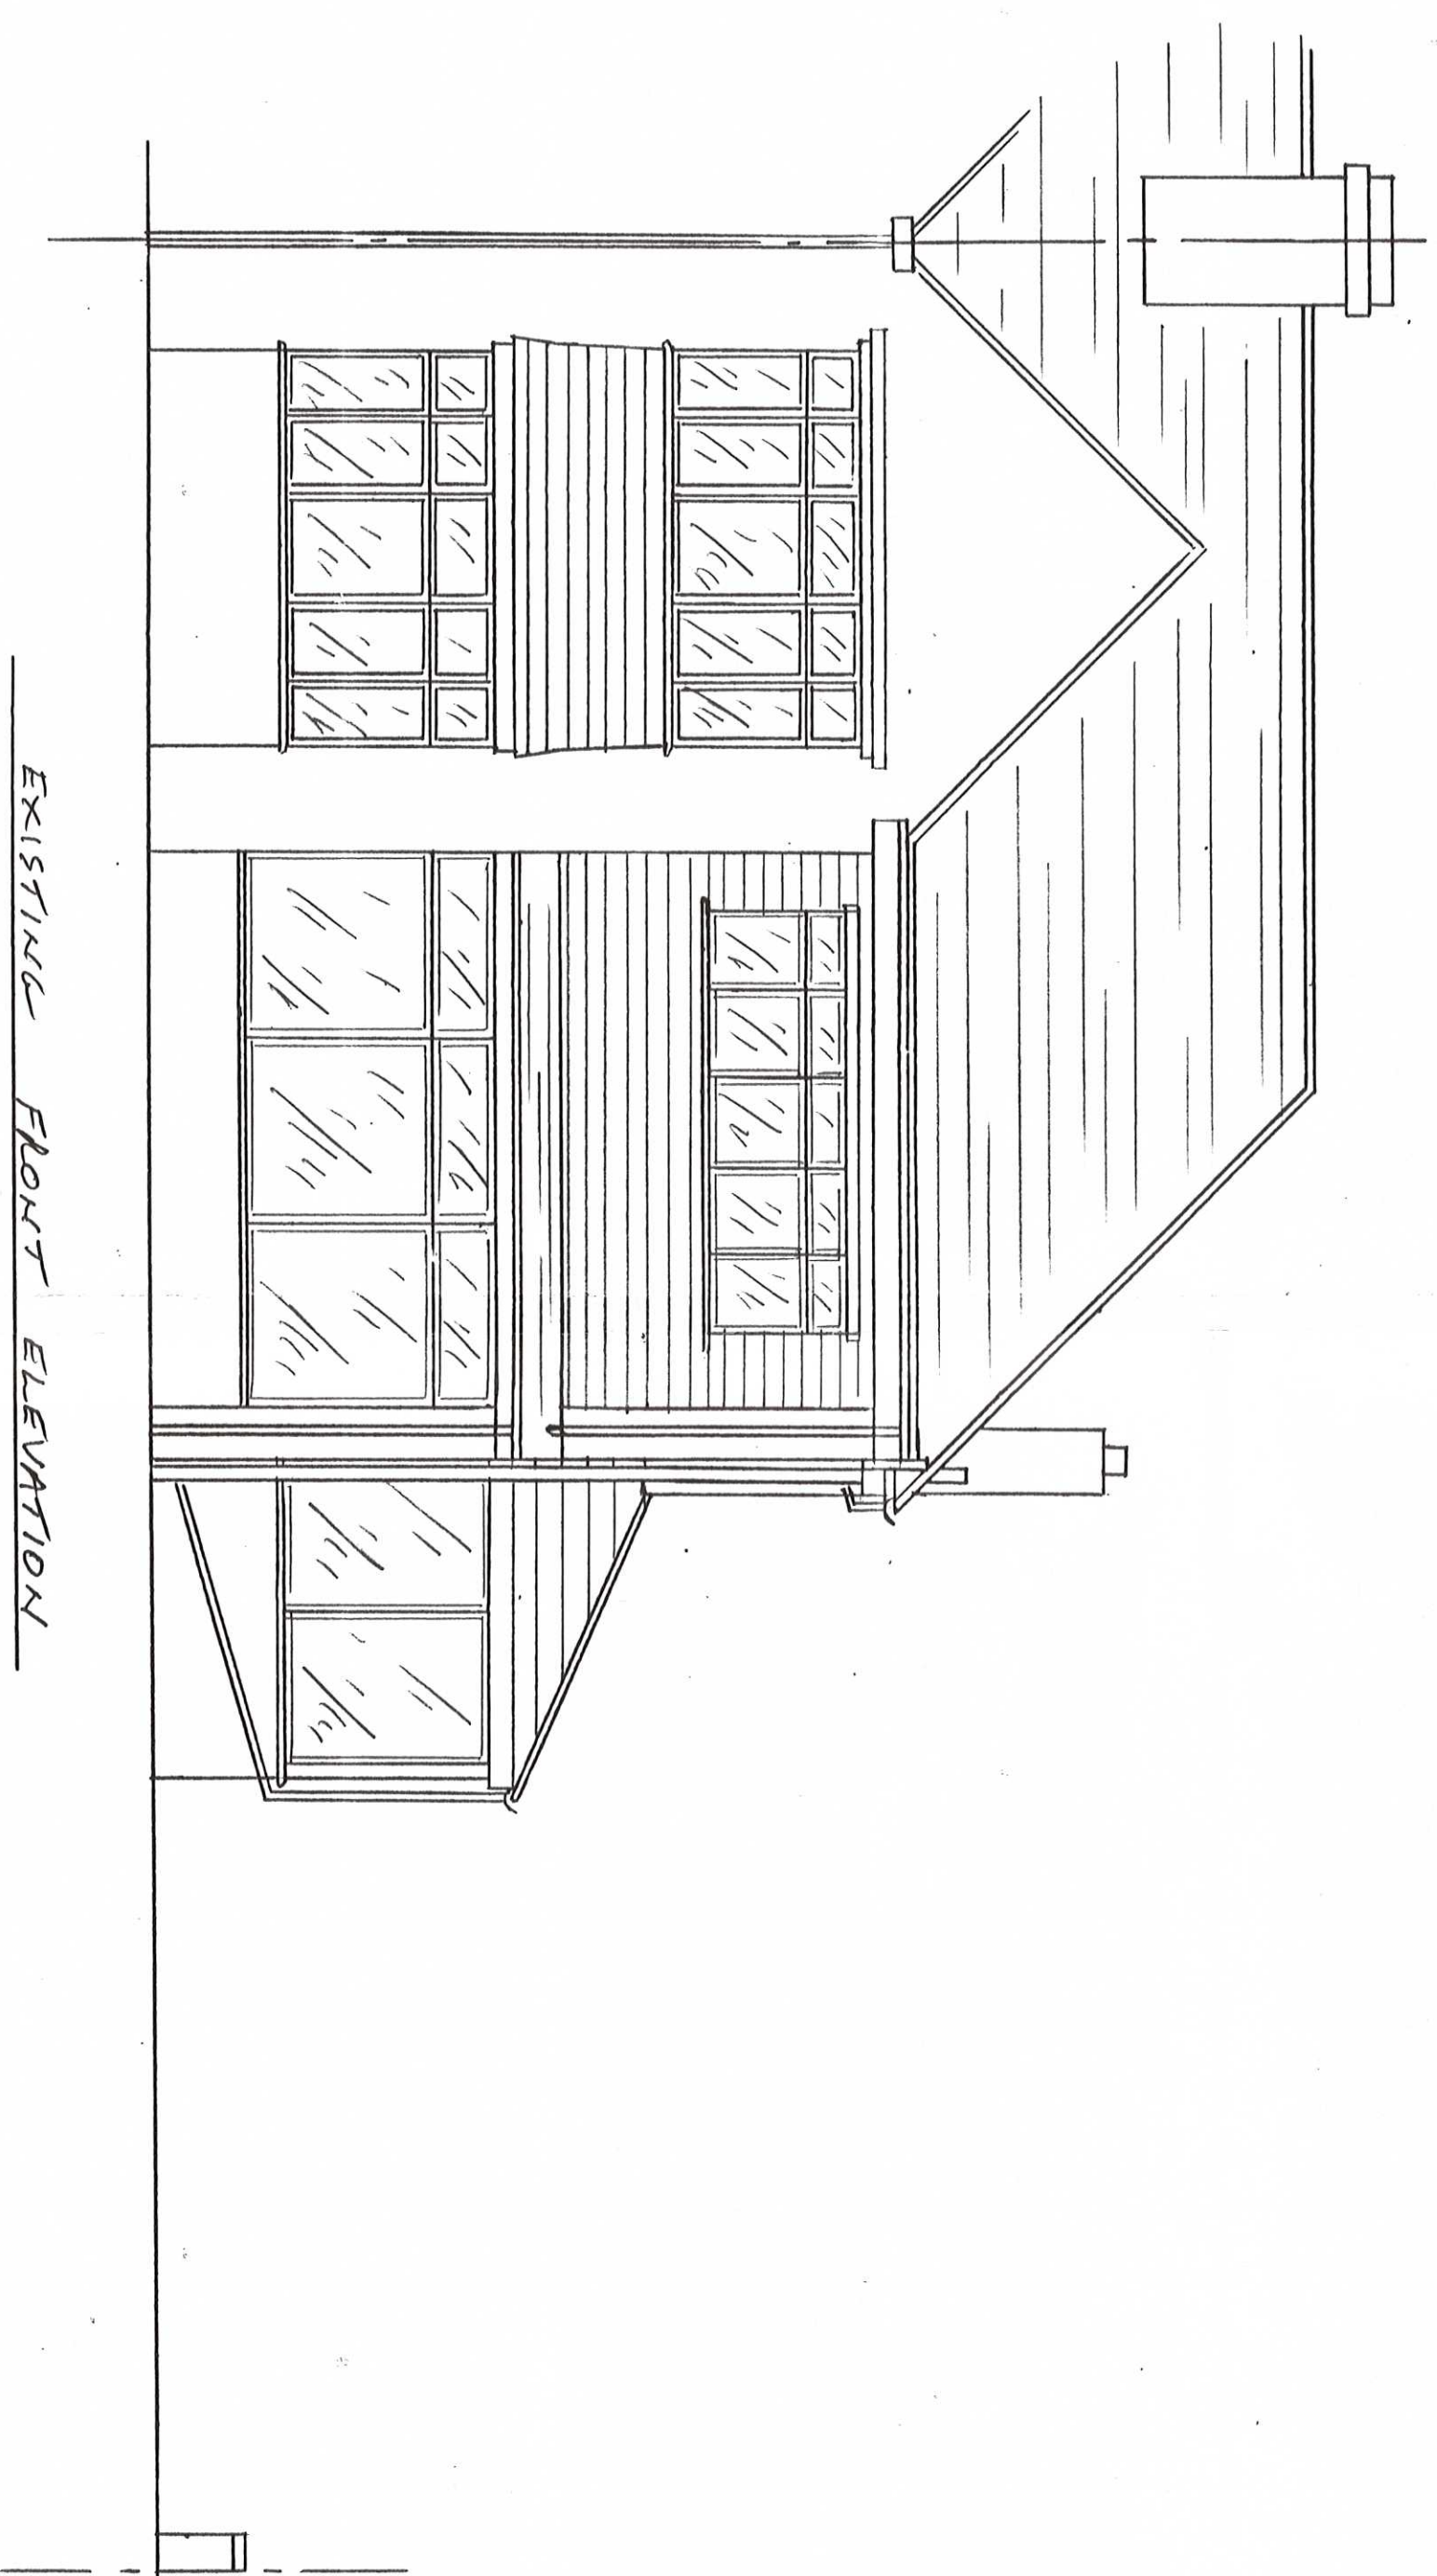

EXISTING FRONT ELEVATION

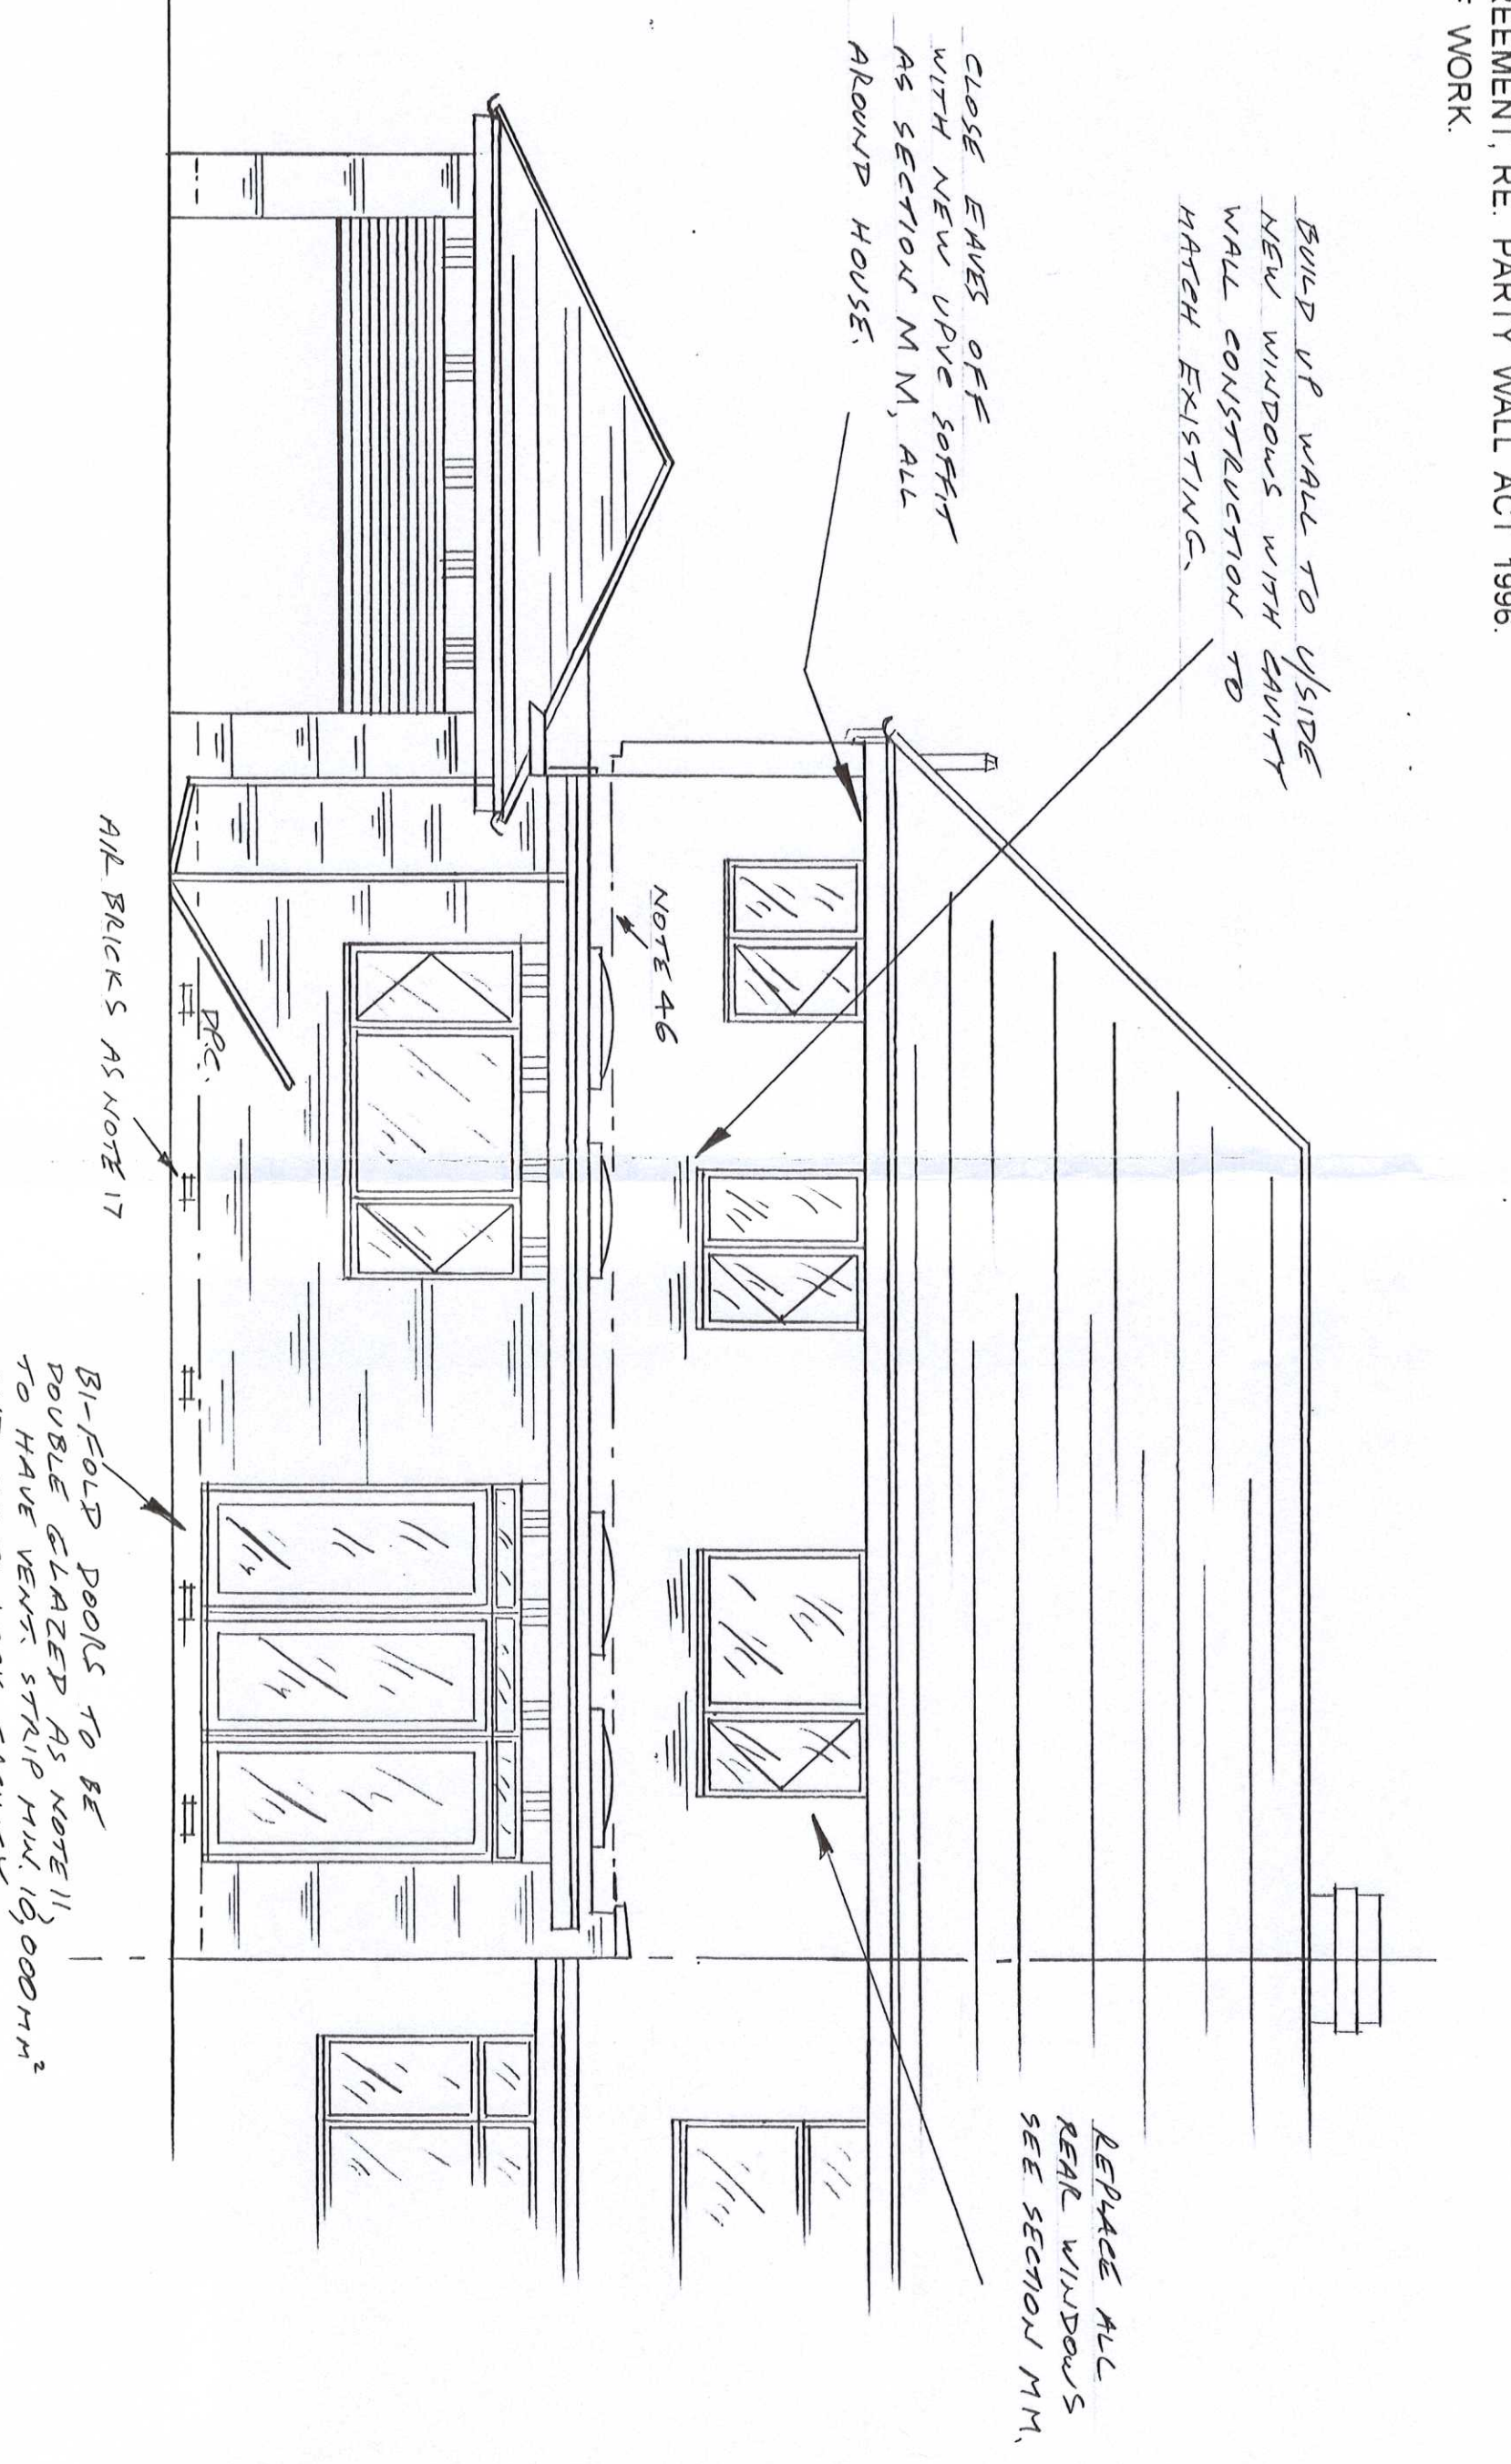

PROPOSED REAR ELEVATION

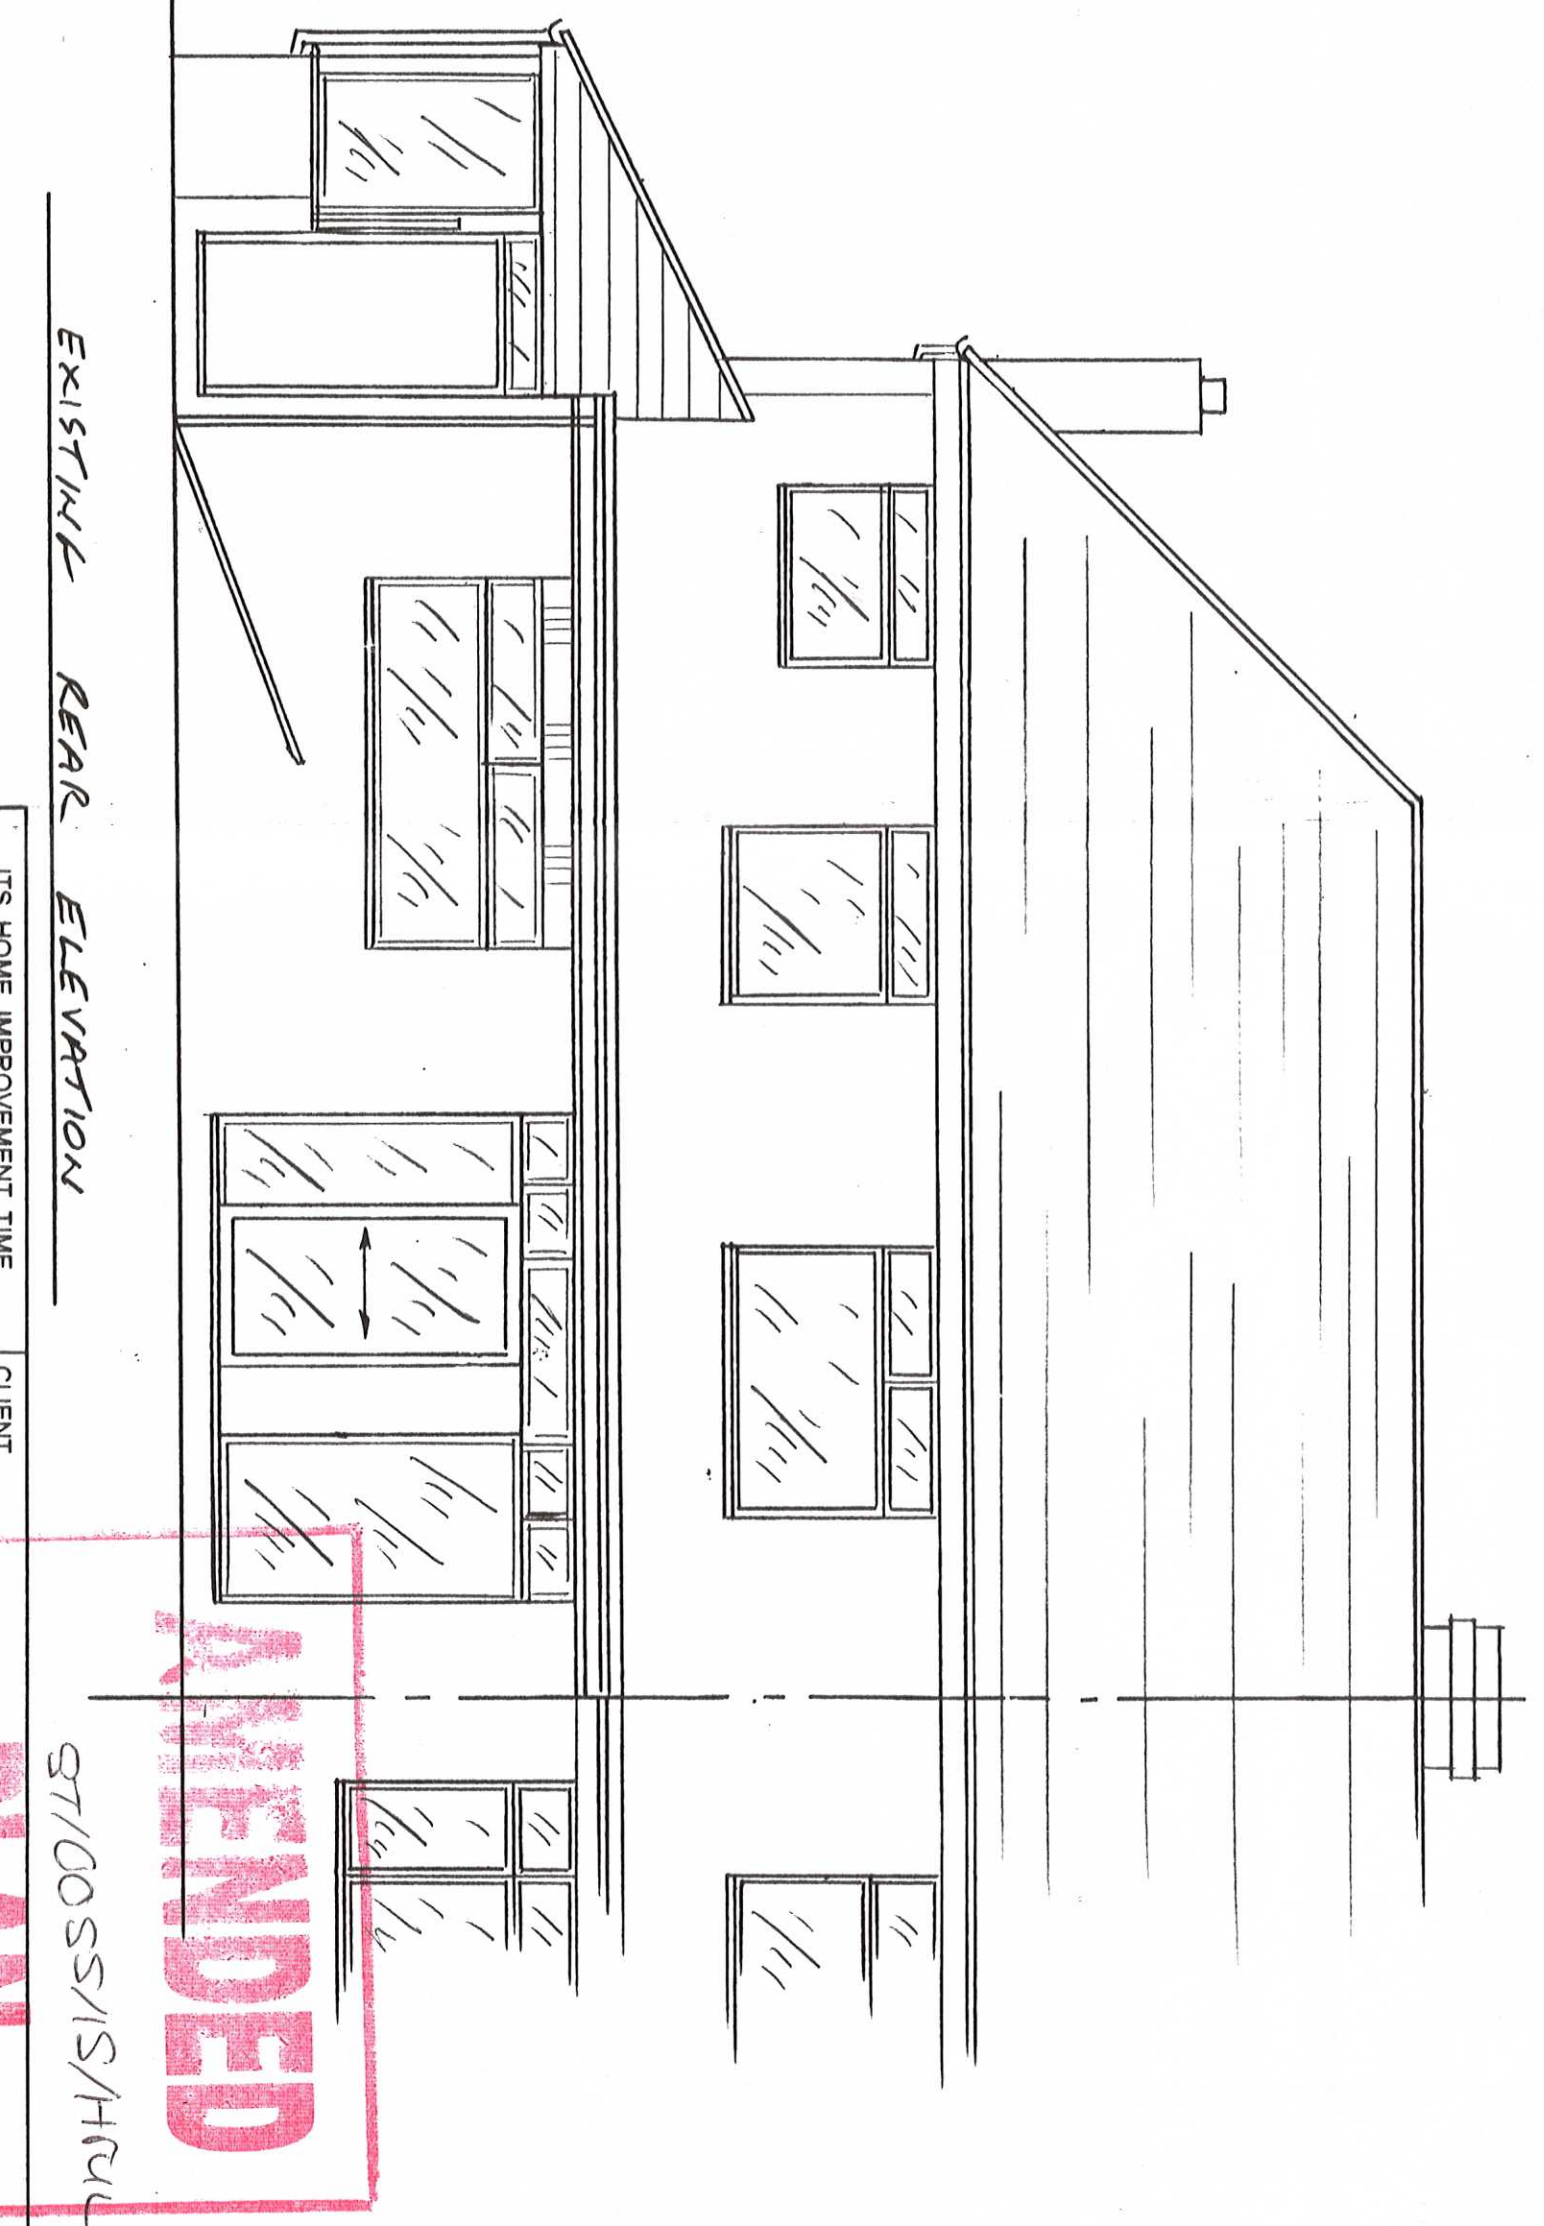

EXISTING REAR ELEVATION

REVISION 'A', DATE 12-3-2015
 GARAGE RE-POSITIONED AND
 REDUCED IN SIZE

ITS HOME IMPROVEMENT TIME 15 MAR 2015 15 MAR 2015		CLIENT MR. D. JEFFERIS
ADDRESS 28 THE BROADWAY SOUTH SHIELDS NE33 5NH		JOB TITLE PROPOSED DOUBLE STAIR ALBOUT, SINGLE STAIR SIDE AND REAR EXTENSION, GARAGE FRONT SIDE AND REAR BOUNDARY WALLS.
PLANS DRAWN FOR YOUR HOME EXTENSION TEL. JOHN HORTON 0191-454 3870 MOBILE 07435 989151	DRAWING TITLE EXISTING AND PROPOSED FRONT AND REAR ELEVATIONS	ST/00SS/S/H/00
DATE 16-12-2014	SCALE 1:50	DRAWING NUMBER 2014-171
SHEETS OF 9 SHEETS REVISION A'		

AMENDED