



THE COTTAGE

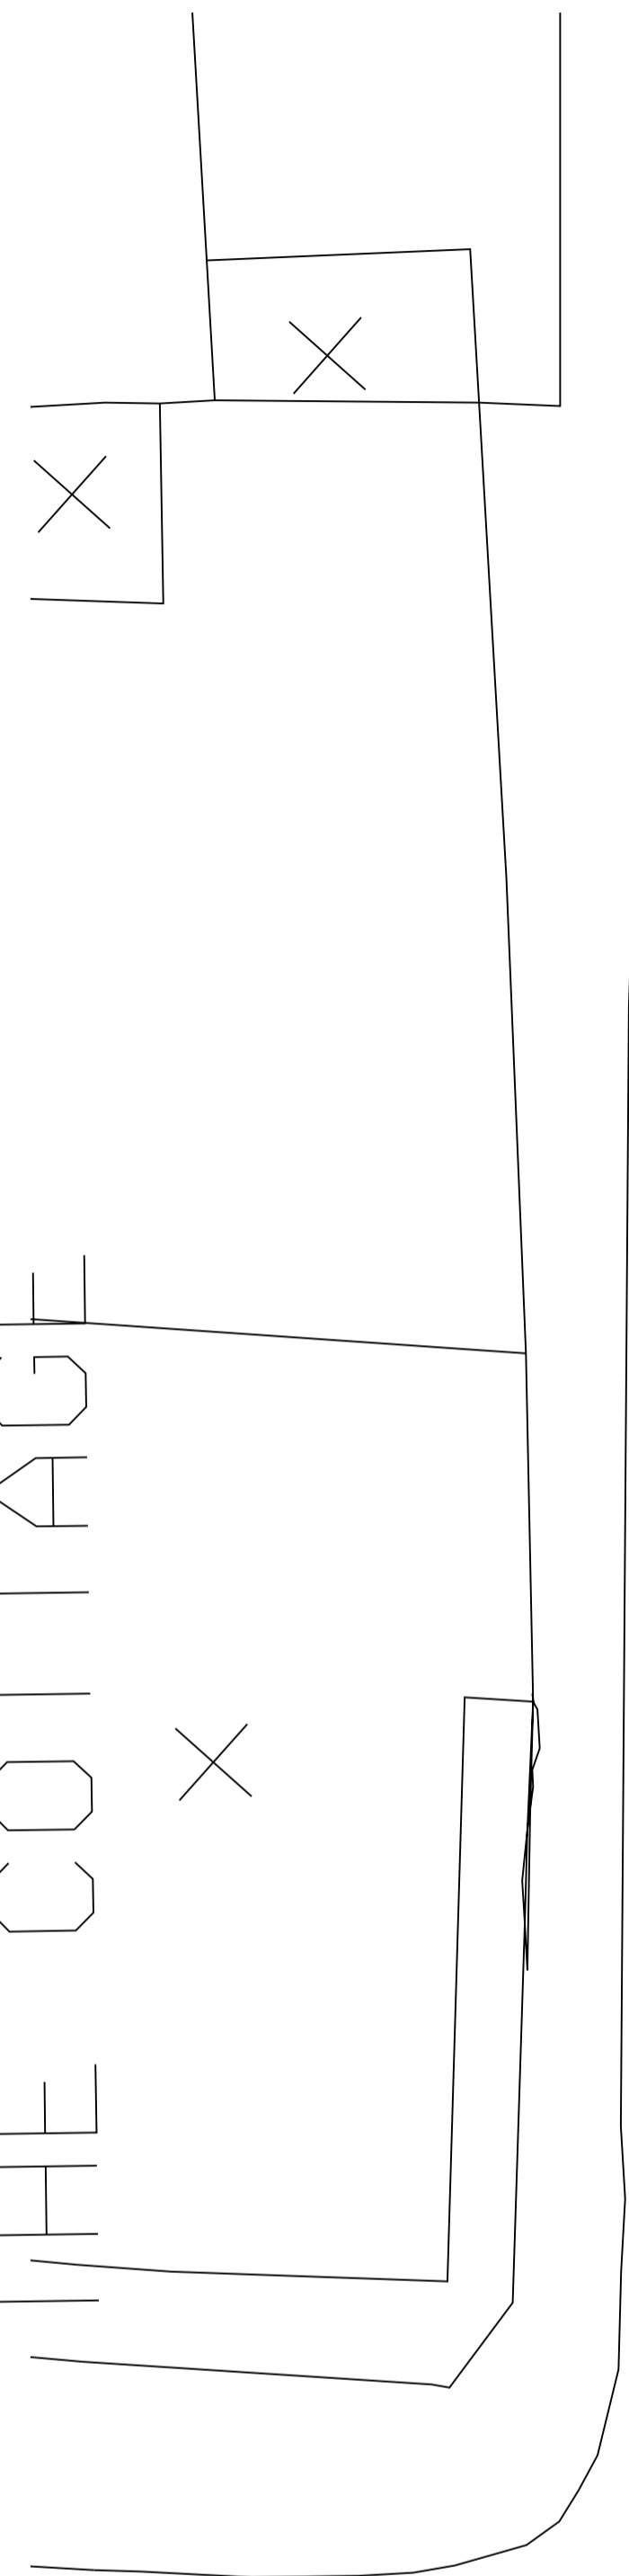

BOKER LANE

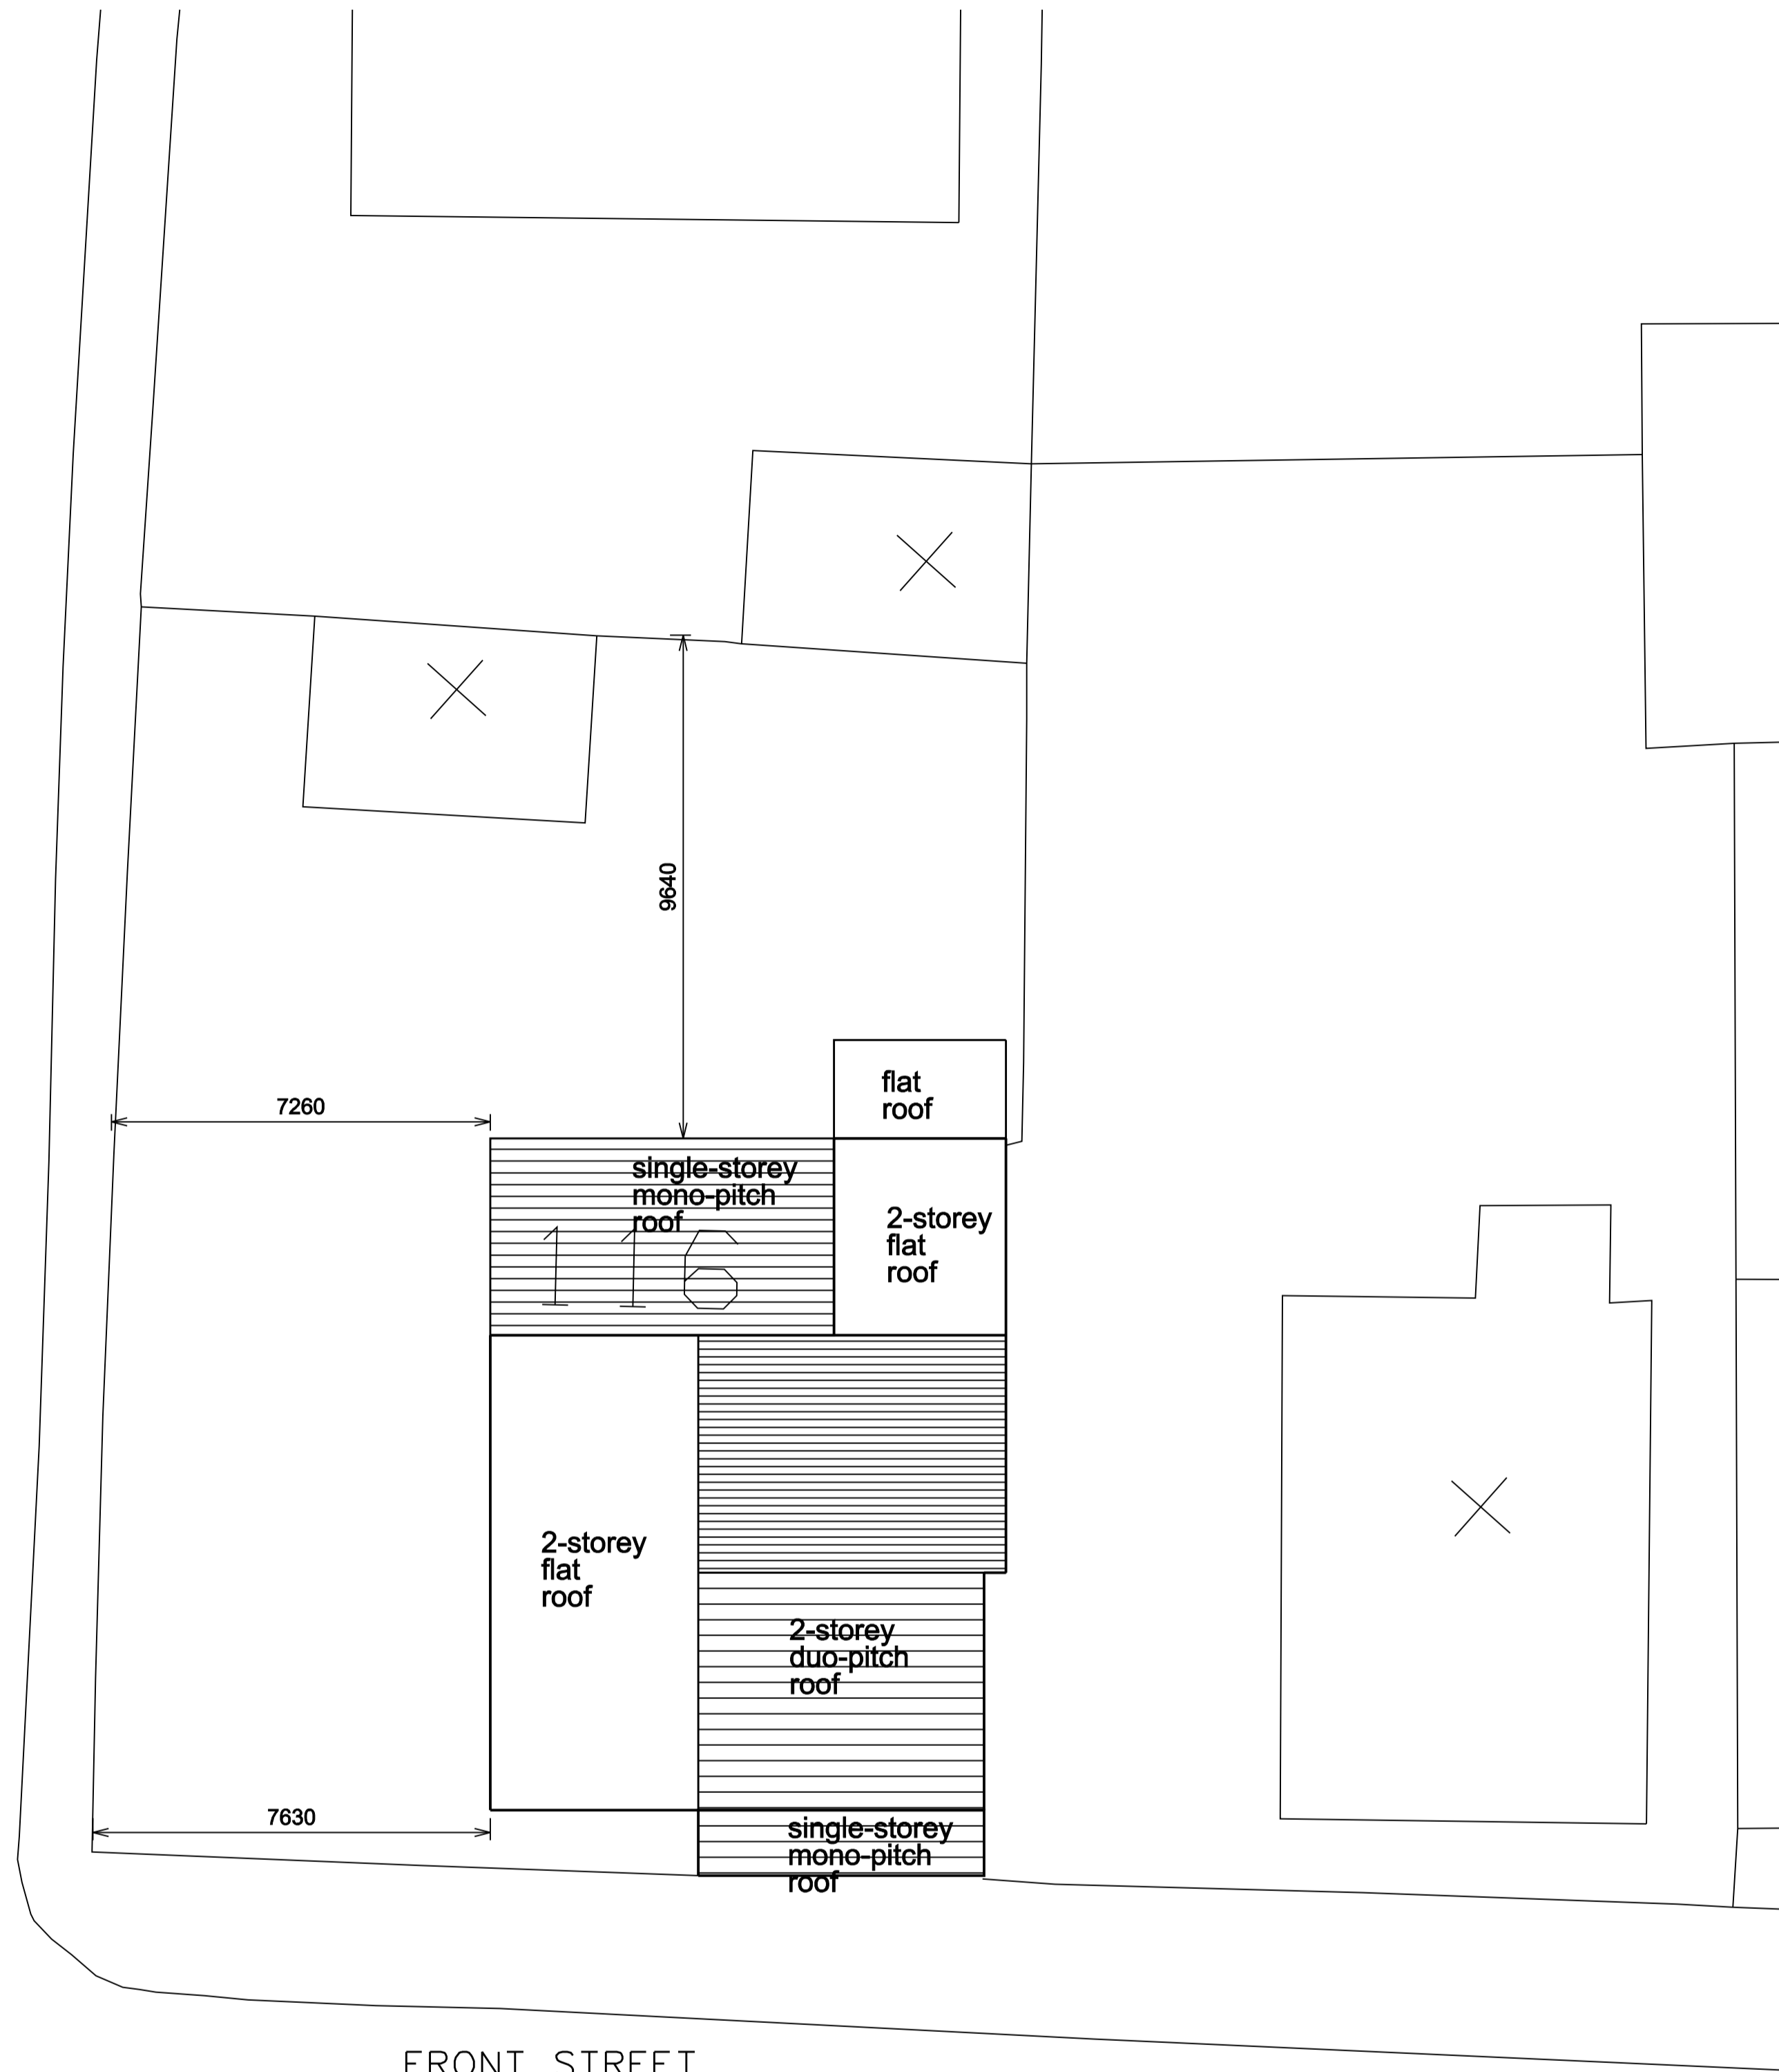

FRONT STREET




WEST



SOUTH




NORTH

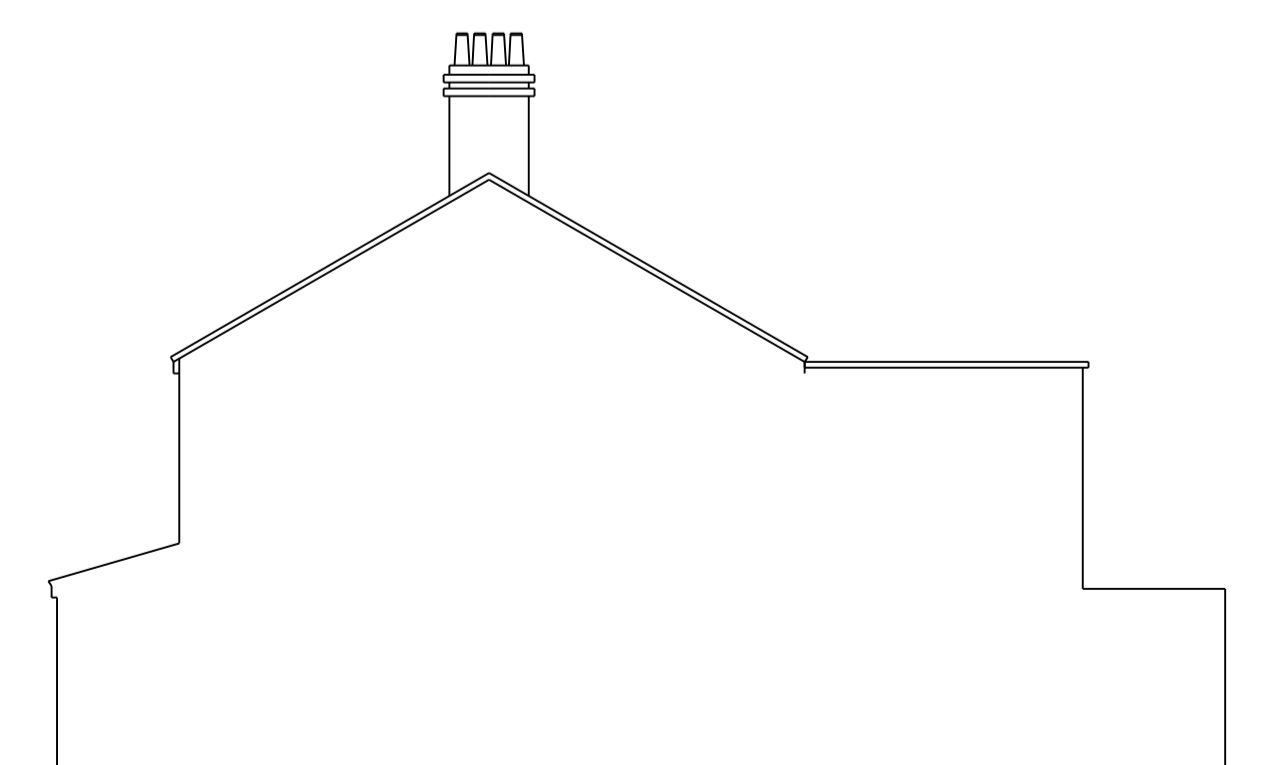

EAST

REVISION 'A' - 17.03.15
- EAST ELEVATION ADDED

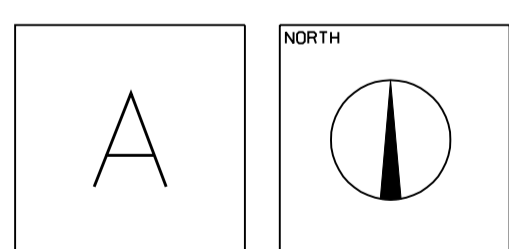

STAGE: PLANNING

PROJECT
PROPOSED EXTENSION TO
ROOF AT
116 FRONT STREET
EAST BOLDON, NE36 0SG.

DRAWING
EXISTING SITE PLAN
& ELEVATIONS

PROJECT NO. DRAWING NO. REVISION
SHAW-01 A

DATE SCALE DRAWN BY
JAN '15 1:1000/1:2000/1:3000