



THE COTTAGE

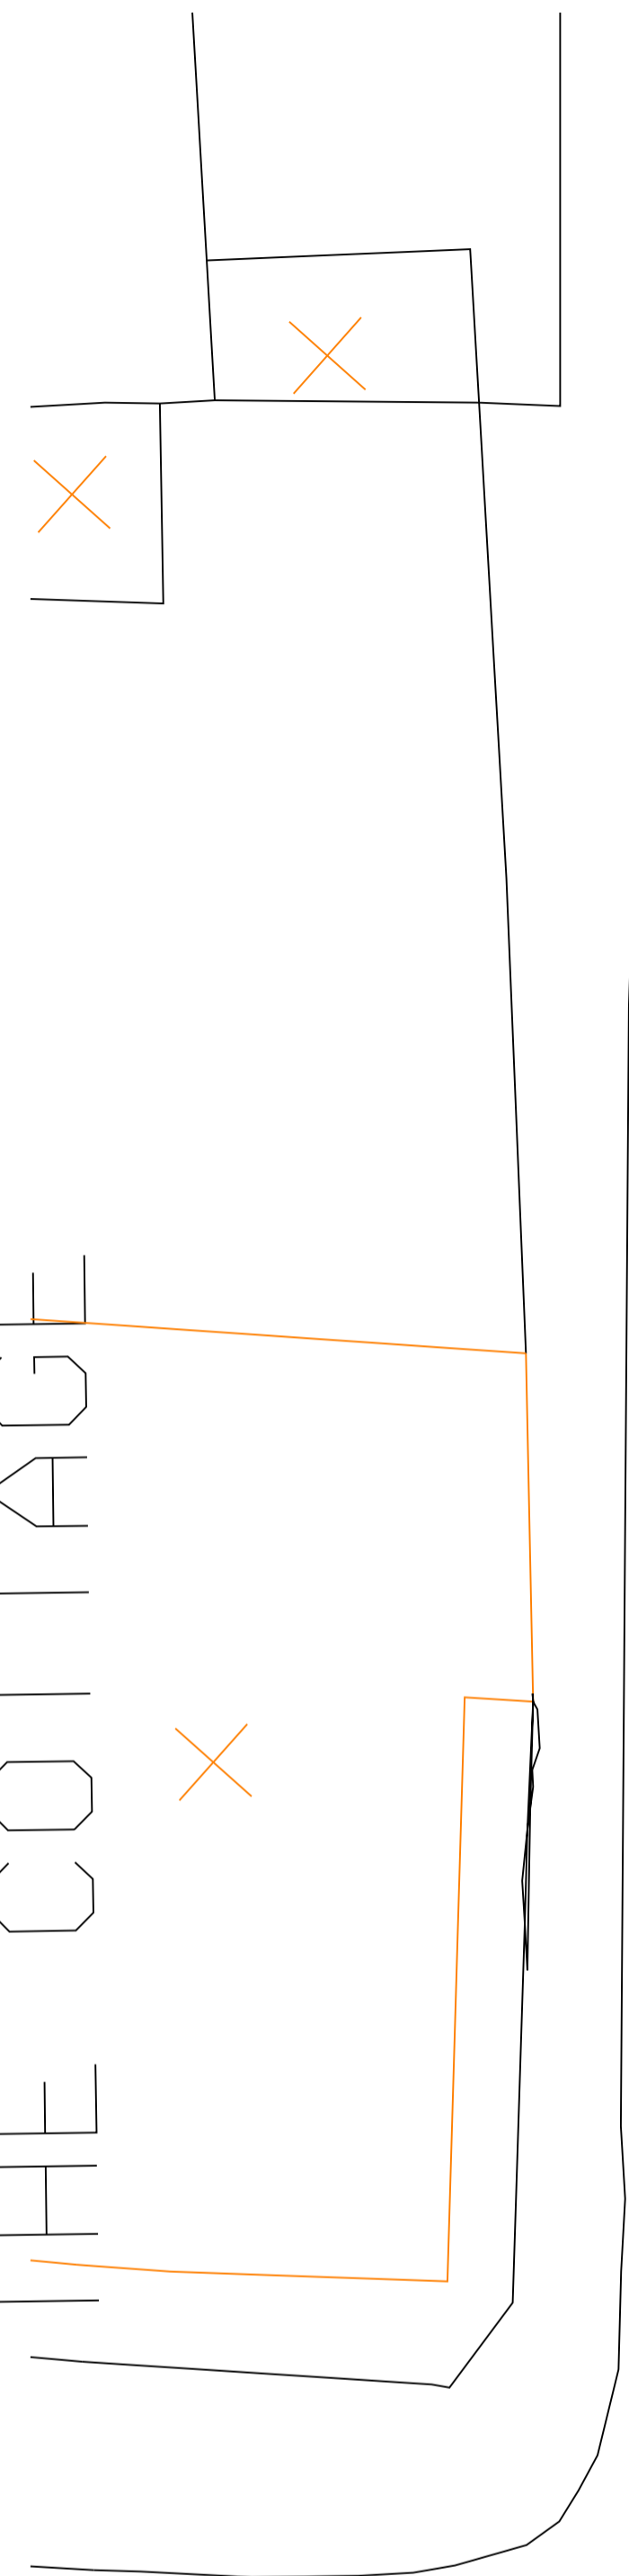

BOKER LANE



FRONT STREET

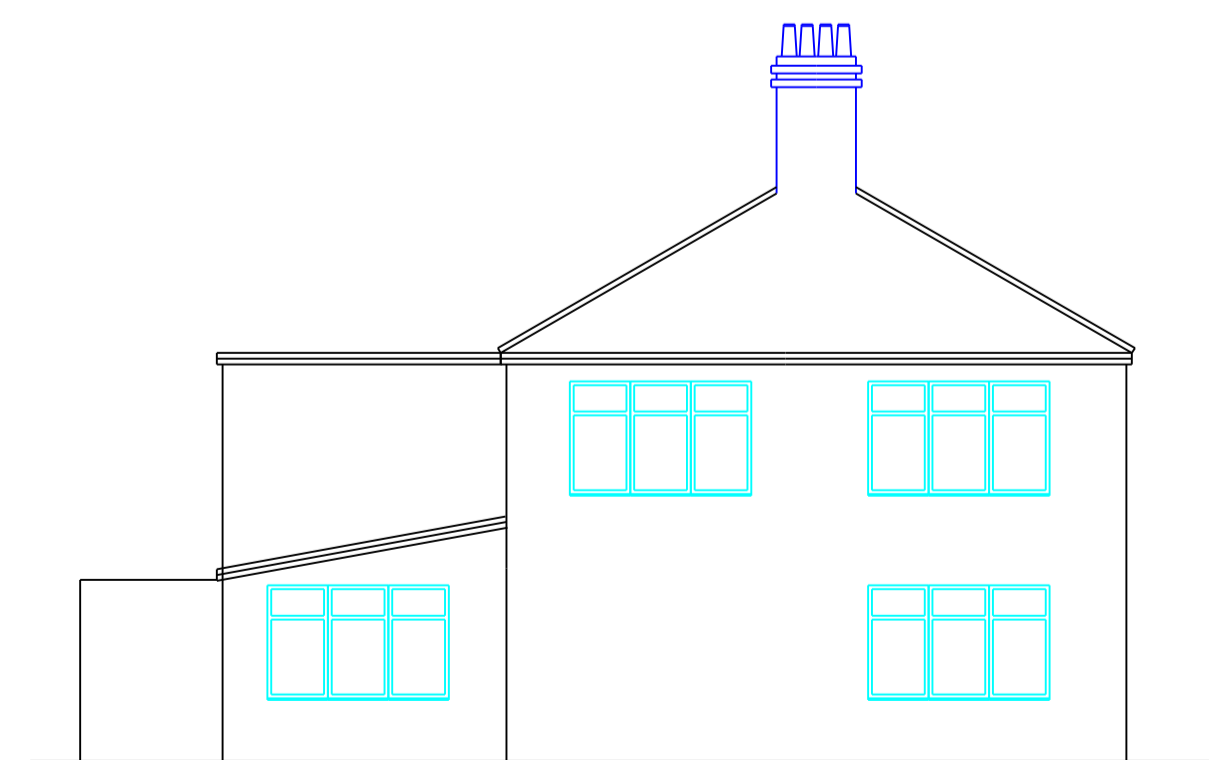


WEST



SOUTH



NORTH

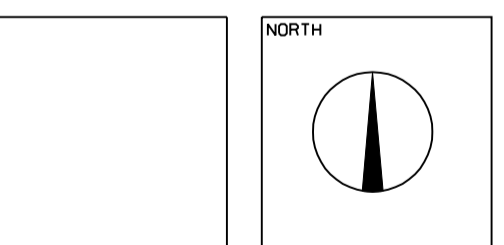

STAGE: PLANNING

PROJECT  
PROPOSED EXTENSION TO  
ROOF 21  
1181 FRONT STREET  
EAST BOLDON, NES36 0SG.

DRAWING  
EXISTING SITE PLAN  
& ELEVATIONS

PROJECT NO. DRAWING NO. REVISION  
SHAW-01

DATE SCALE DRAWN BY  
JAN '15 1:2000A3