




PROPOSED FRONT ELEVATION

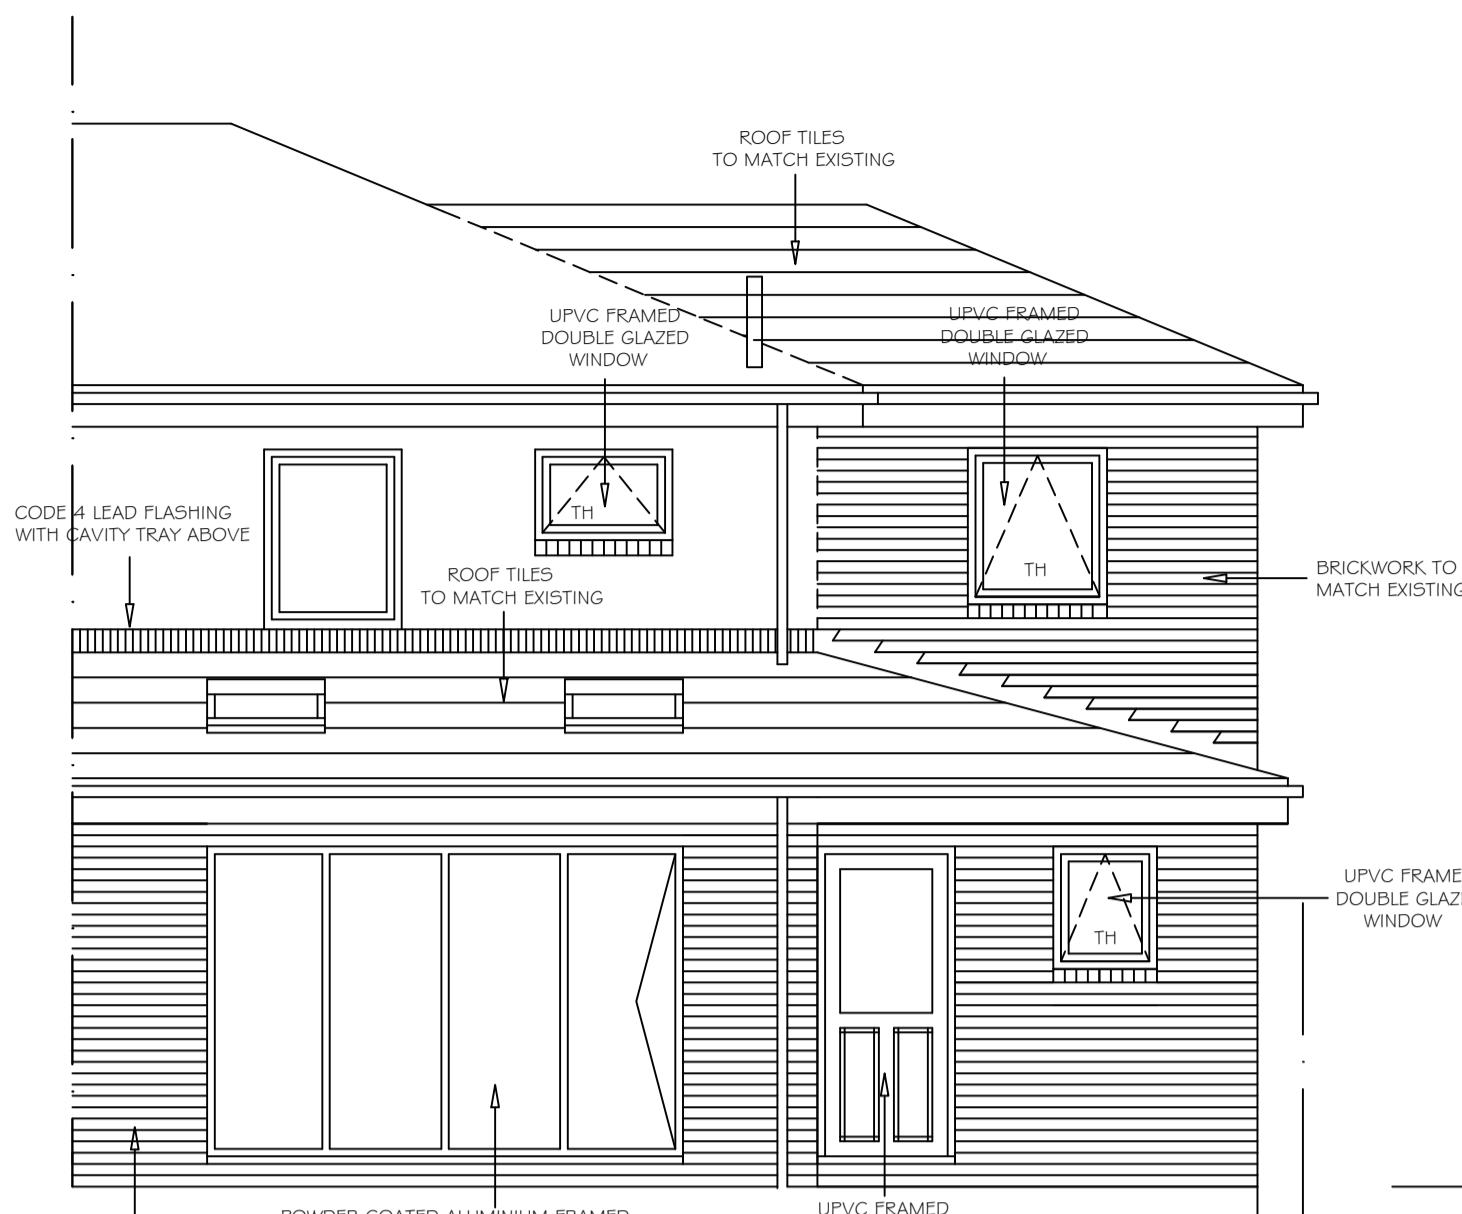


PROPOSED REAR ELEVATION

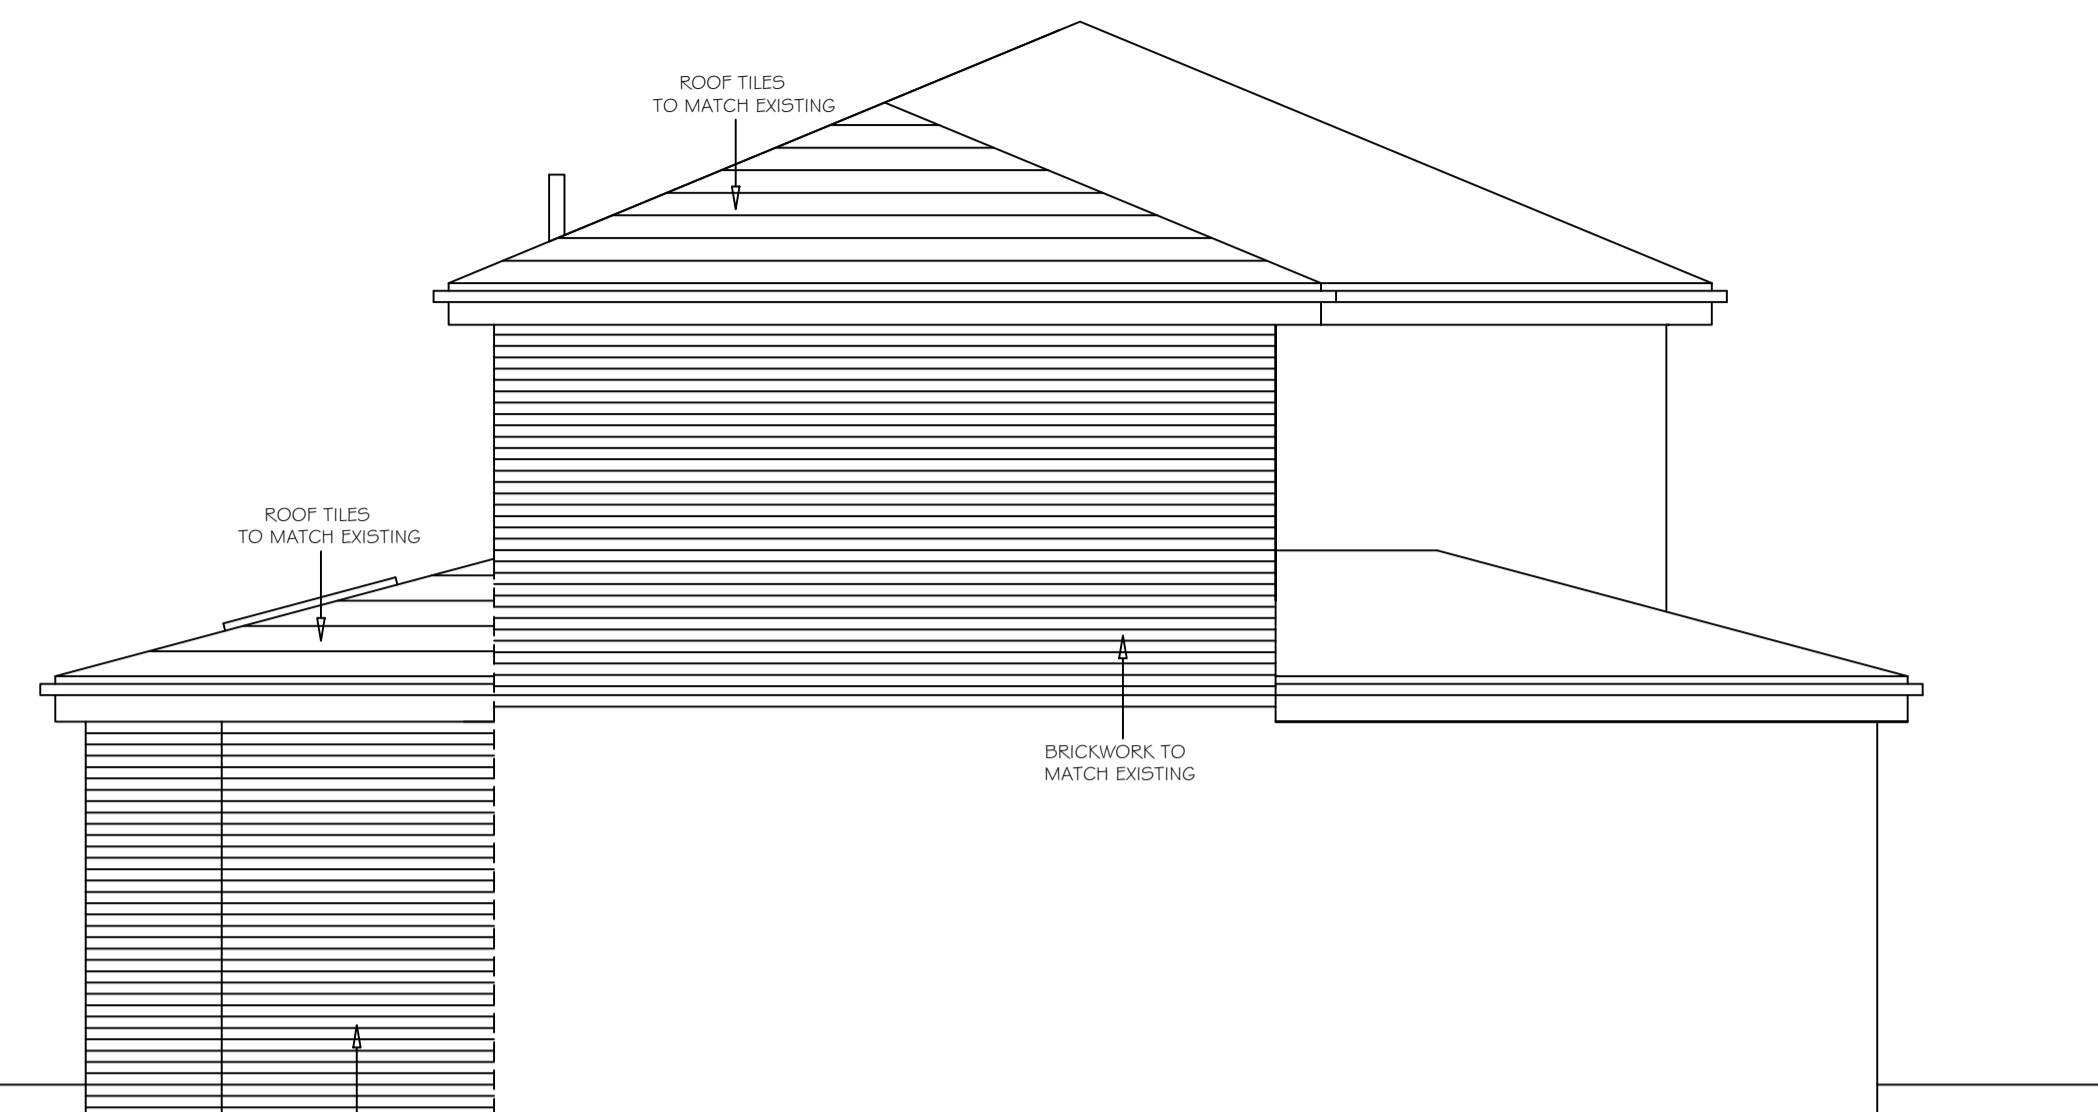


PROPOSED SIDE ELEVATION

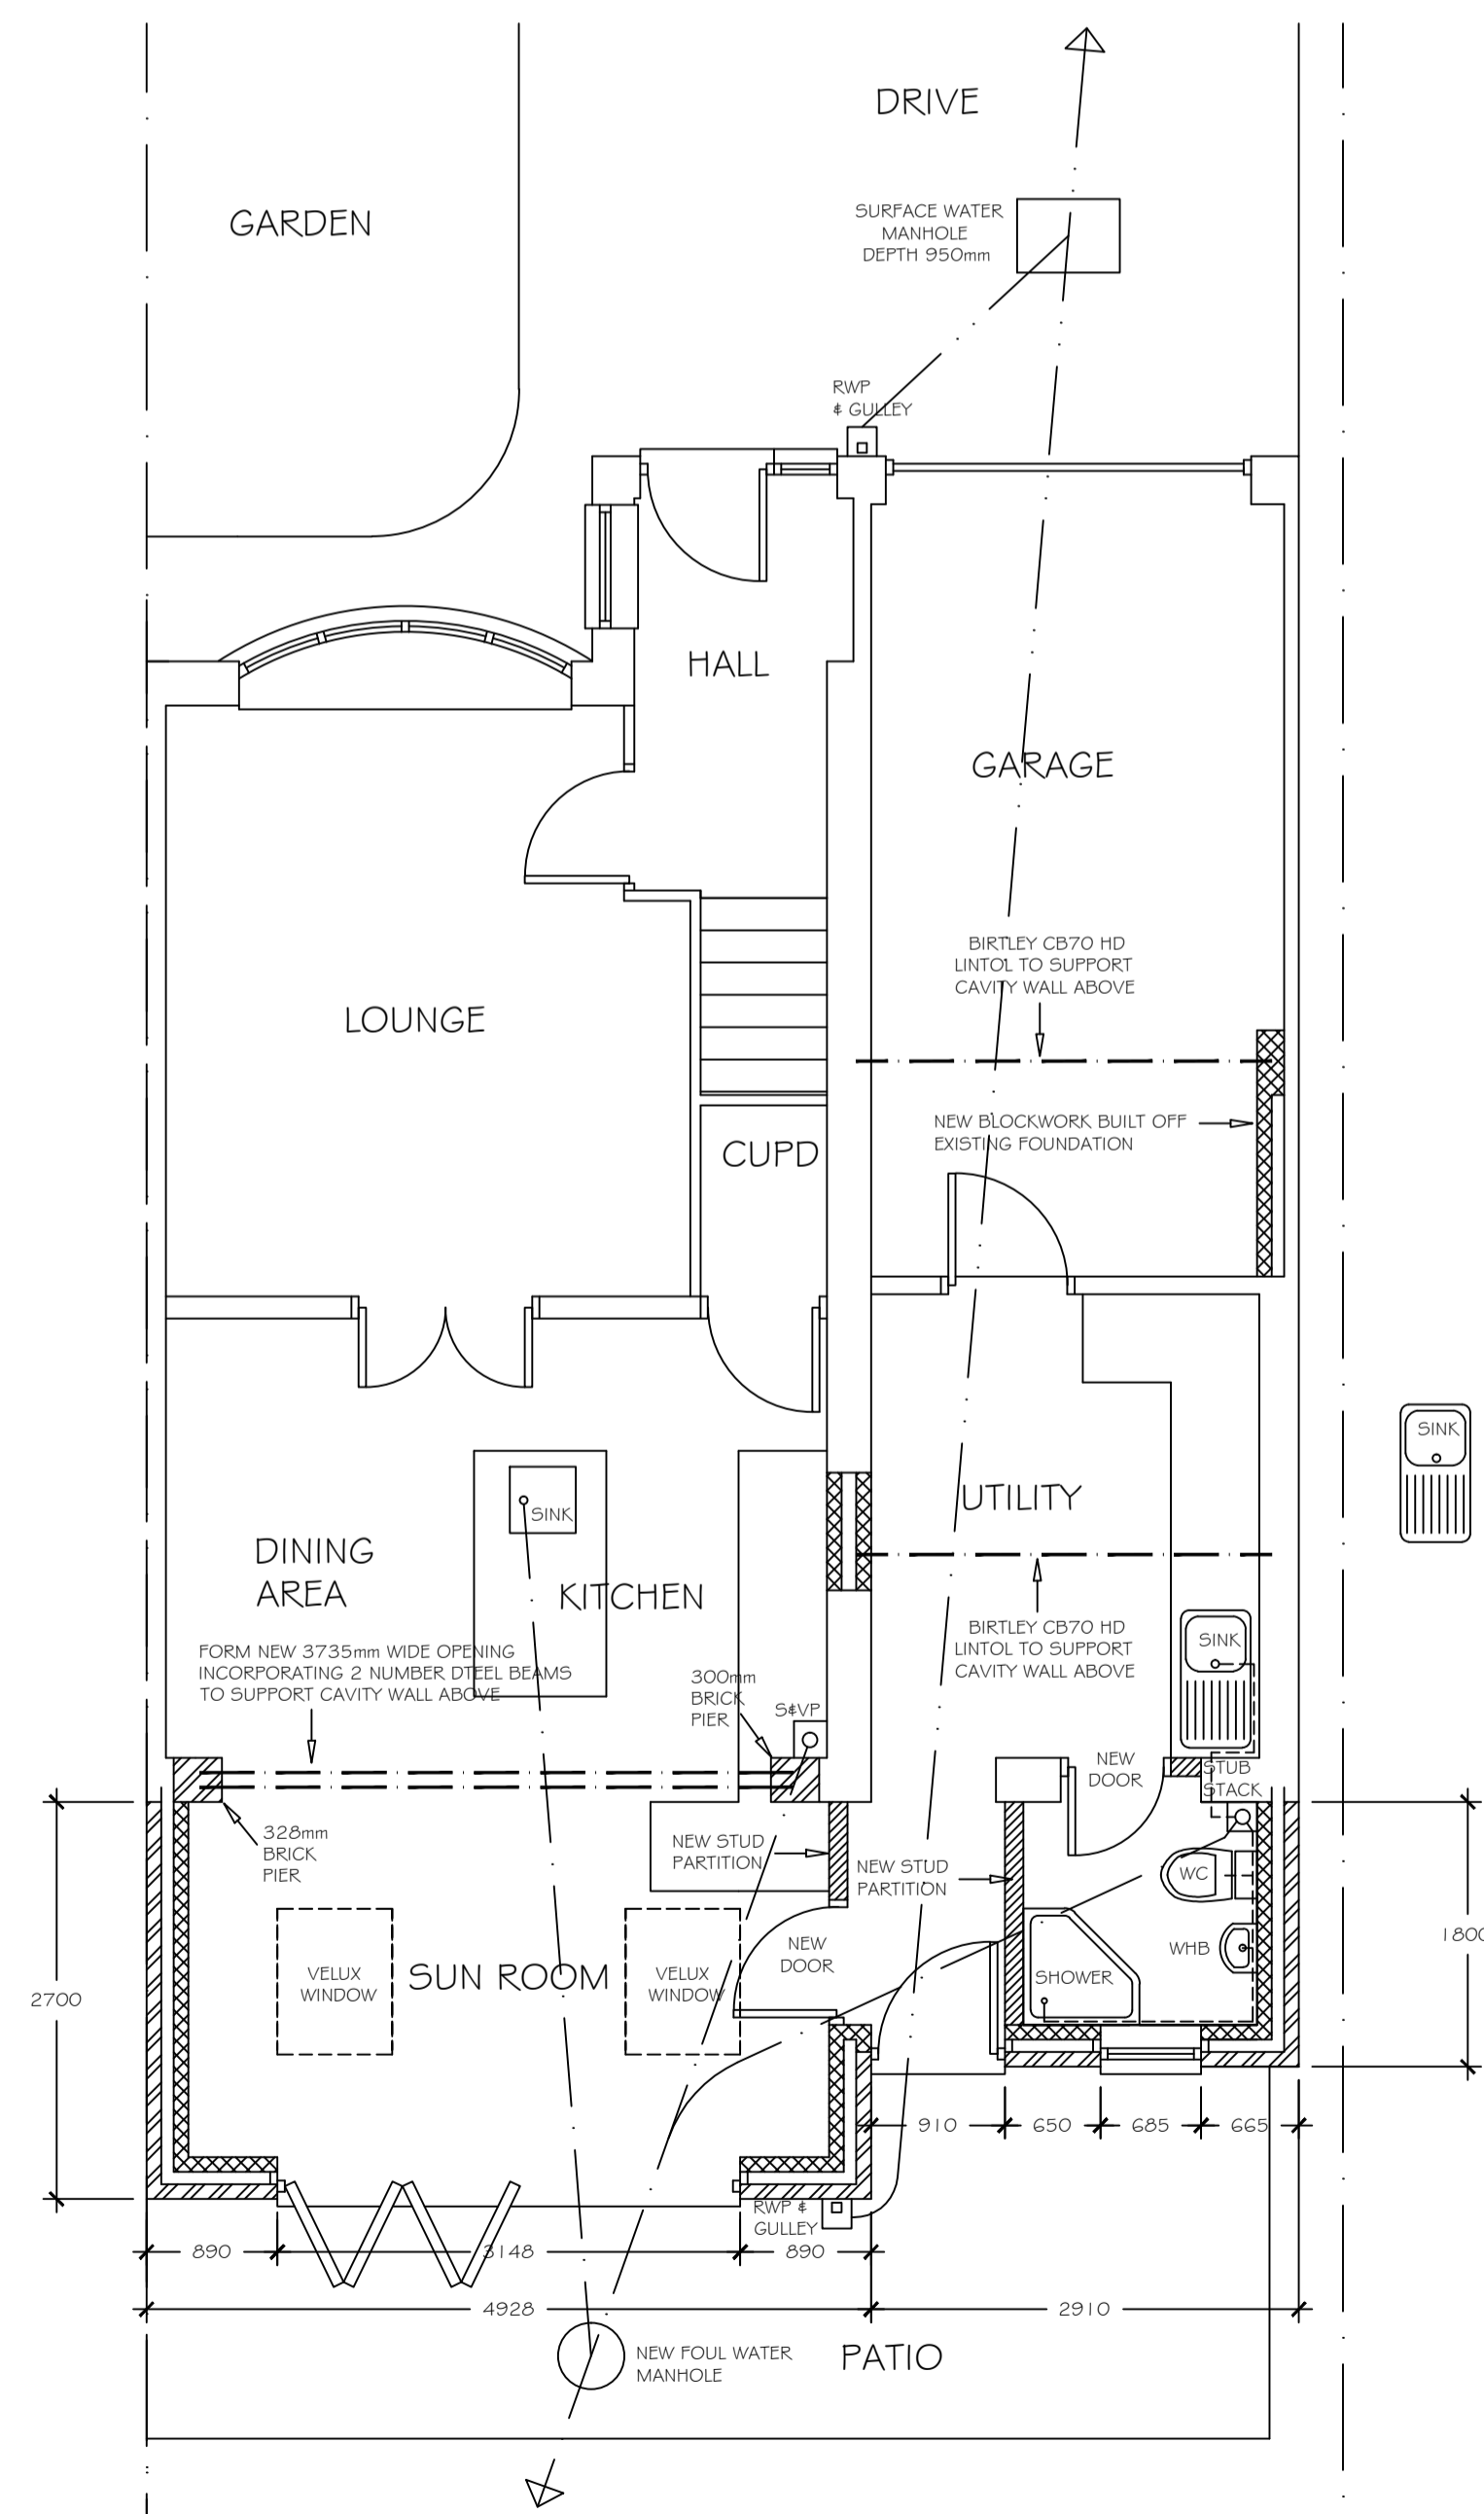

PROPOSED GROUND FLOOR PLAN

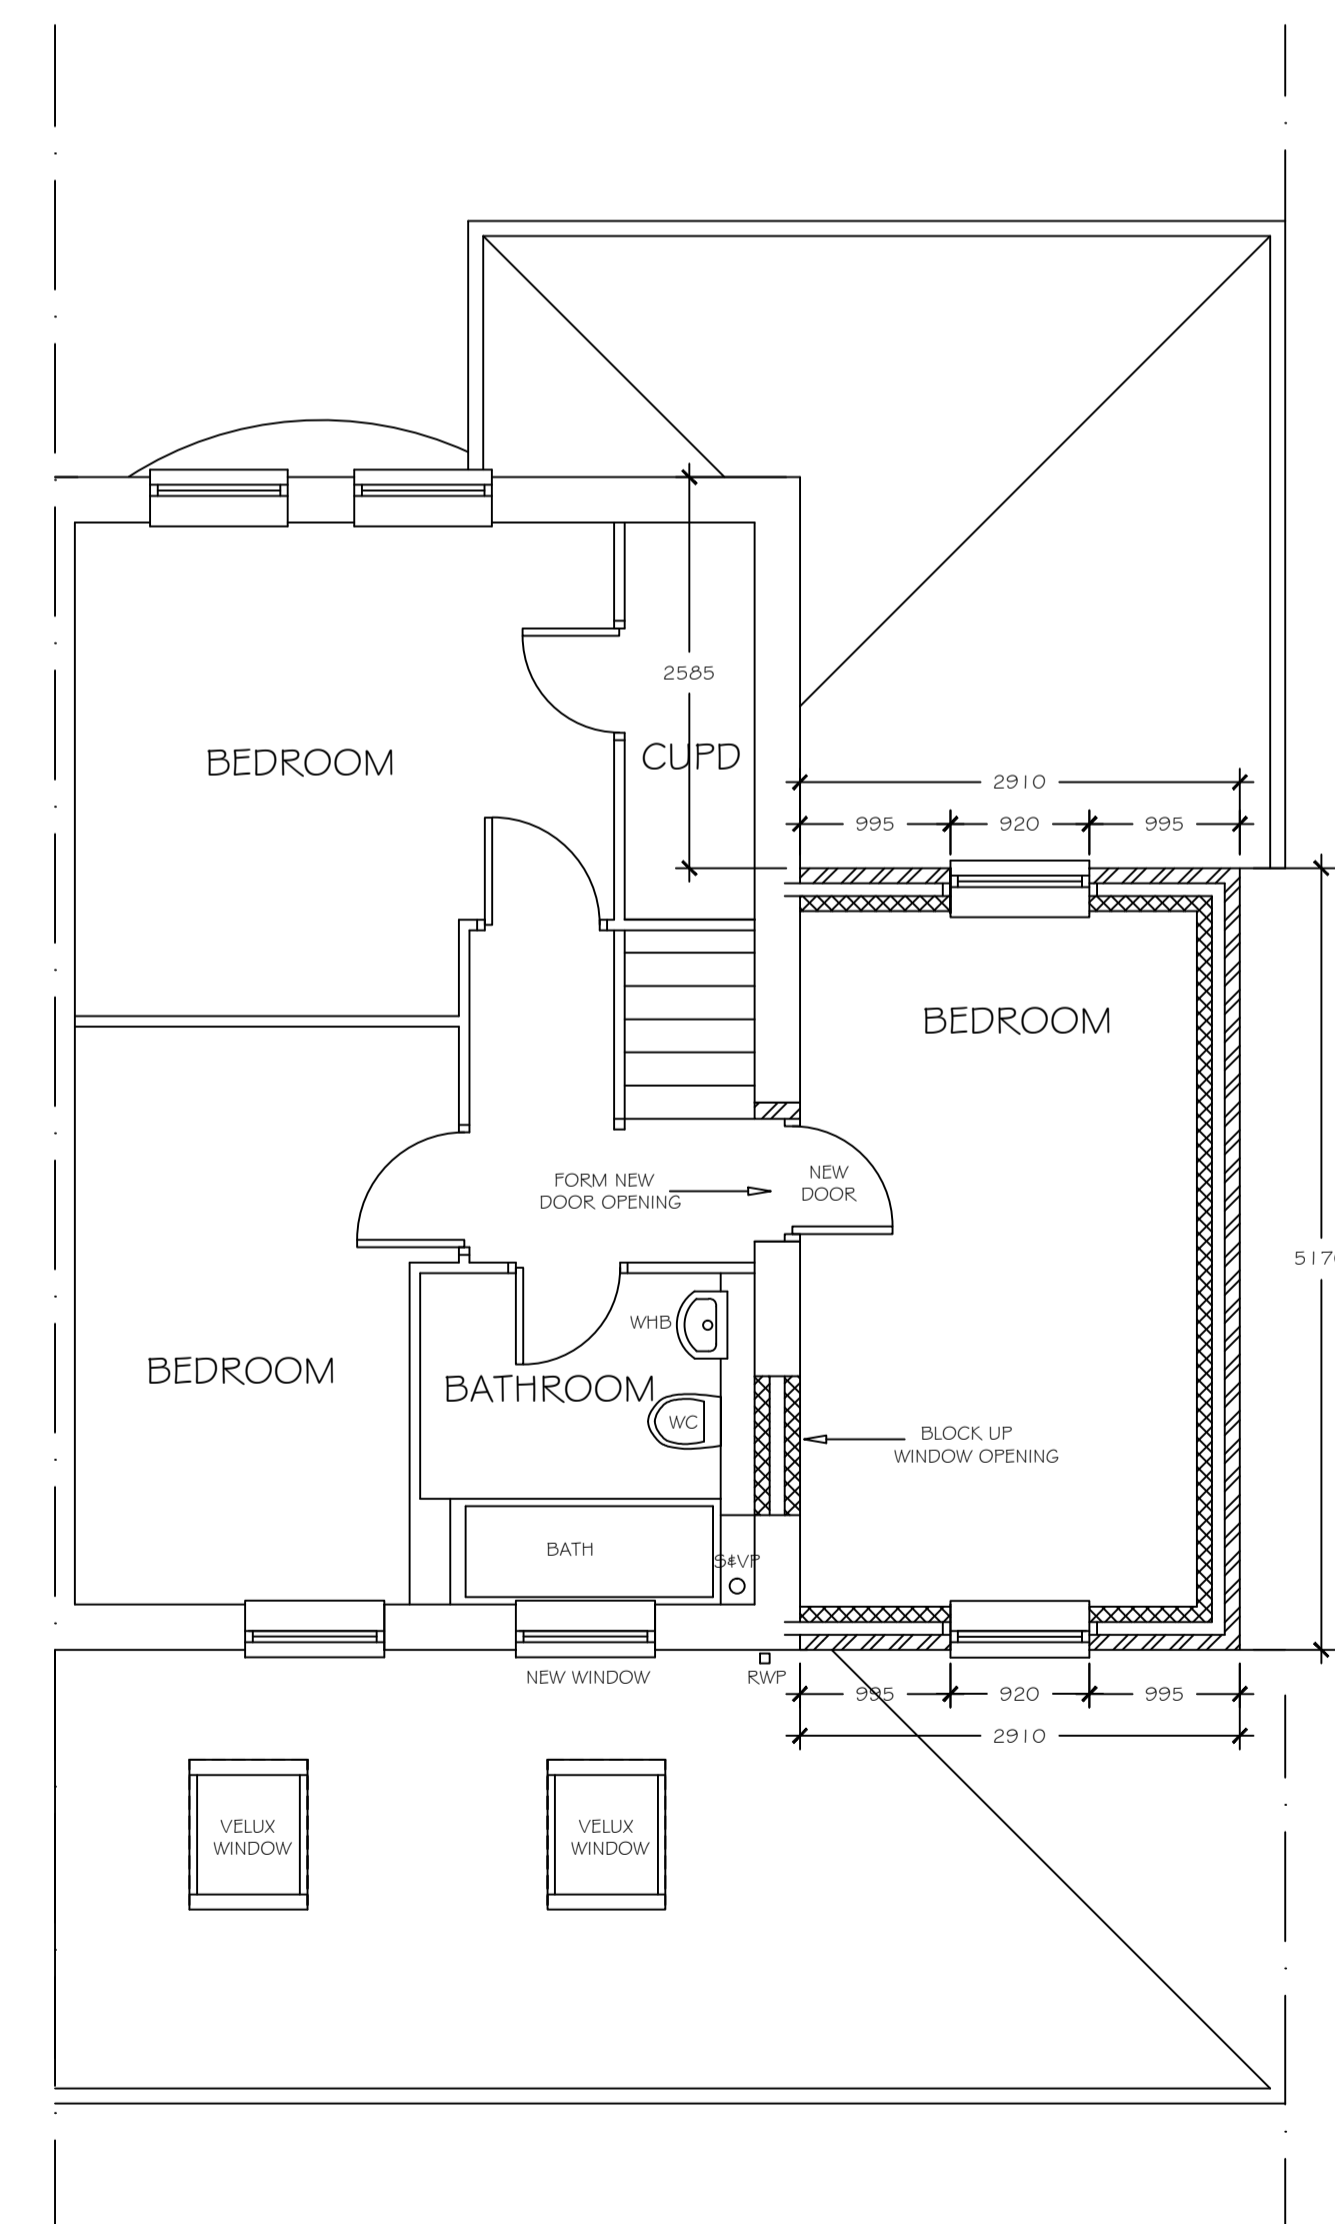

PROPOSED FIRST FLOOR PLAN

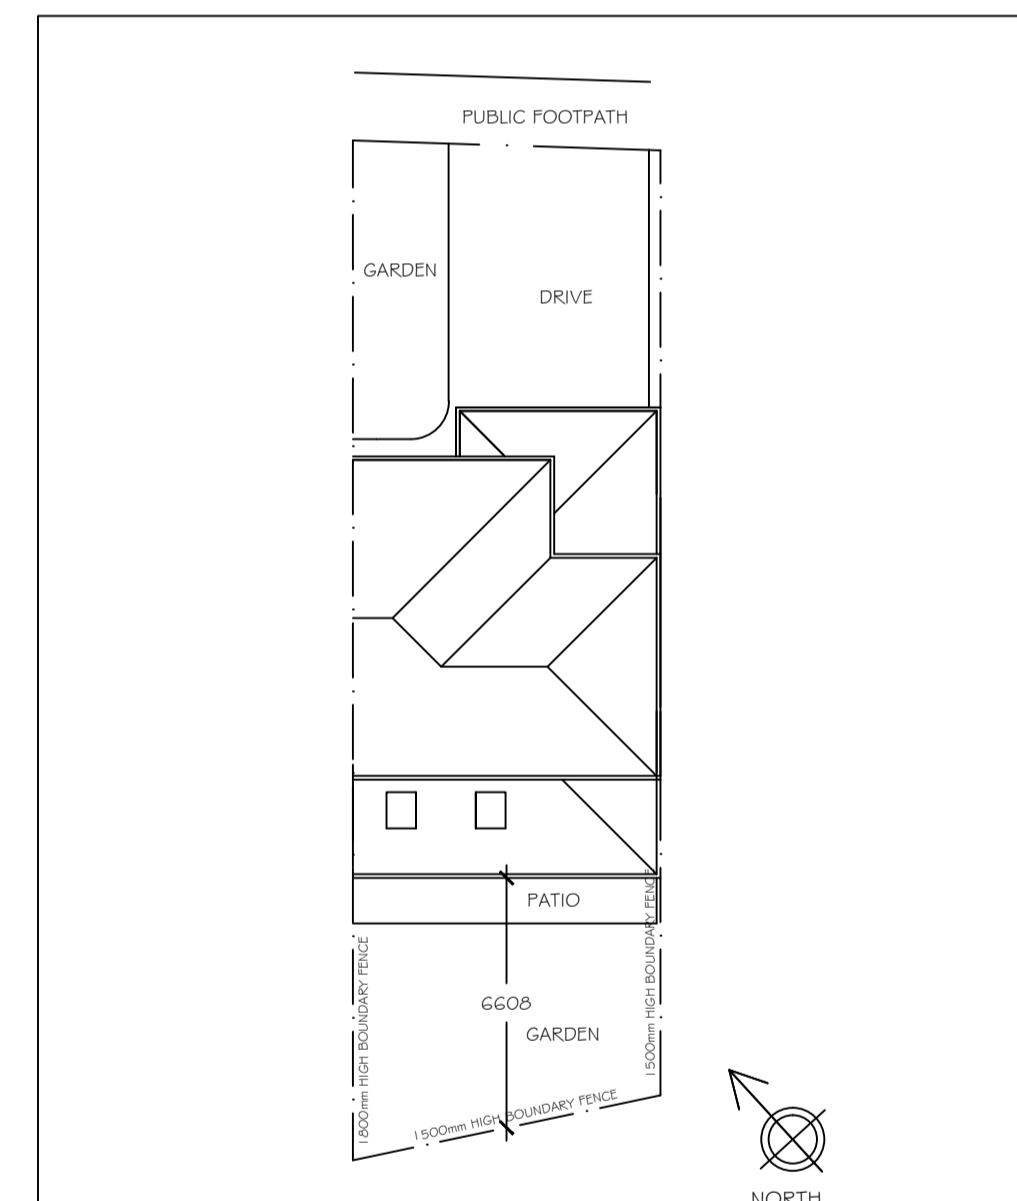

PROPOSED SITE PLAN (SCALE 1:200)

REVISION	DESCRIPTION	DRAWN BY	DATE
A	FIRST FLOOR MODIFIED IN ACCORDANCE WITH PLANNING OFFICERS REQUIREMENTS	K.BUTLER	09.02.2015

KB design
Architectural Services

SUITE 3,
TOWN HALL CHAMBERS,
7 BEACH ROAD,
SOUTH SHIELDS,
TYNE & WEAR,
NE33 2QA.
TEL : 0191 4566983
Email : mail@kbdesign.org.uk

TITLE
PROPOSED SIDE & REAR EXTENSION
24 SHIPTON CLOSE, BOLDON COLLIERY
PROPOSED PLANS & ELEVATIONS

SCALE 1:50 & 1:200	DATE 23.01.2015	DRAWN BY K.BUTLER
PROJECT No 0354	DRAWING No 209G	Revision A

THIS DRAWING AND/OR SPECIFICATION IS THE SOLE PROPERTY AND COPYRIGHT OF KB DESIGN AND MAY NOT BE DISCLOSED TO ANY THIRD PARTY OR REPRODUCED IN WHOLE OR IN PART WITHOUT THE PRIOR CONSENT OF AN AUTHORISED REPRESENTATIVE OF KB DESIGN.