





EXISTING FRONT ELEVATION

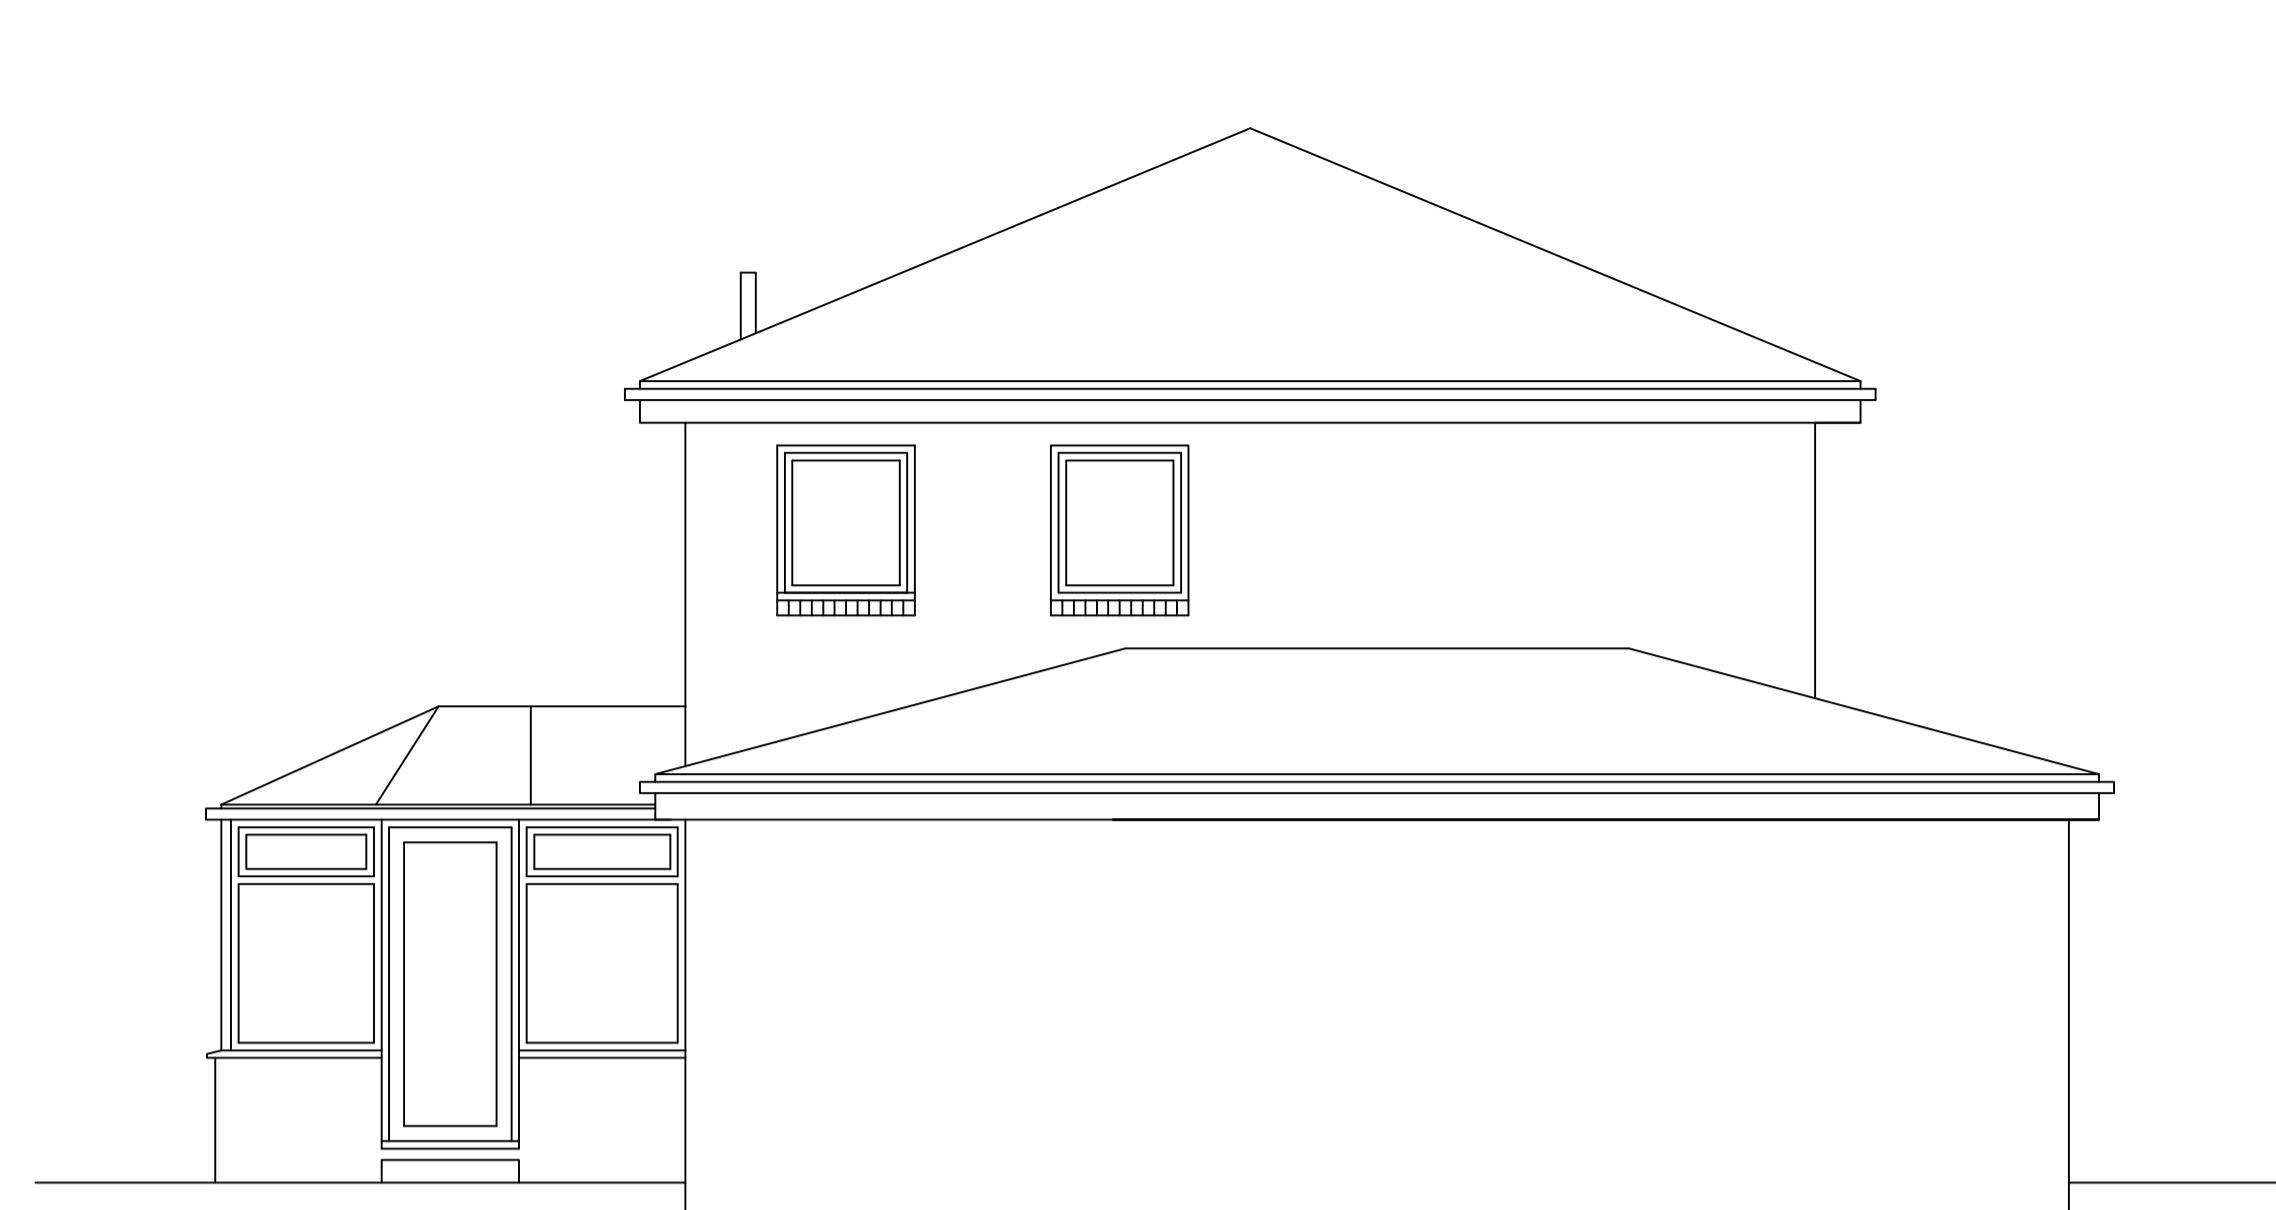


EXISTING REAR ELEVATION




EXISTING SIDE ELEVATION

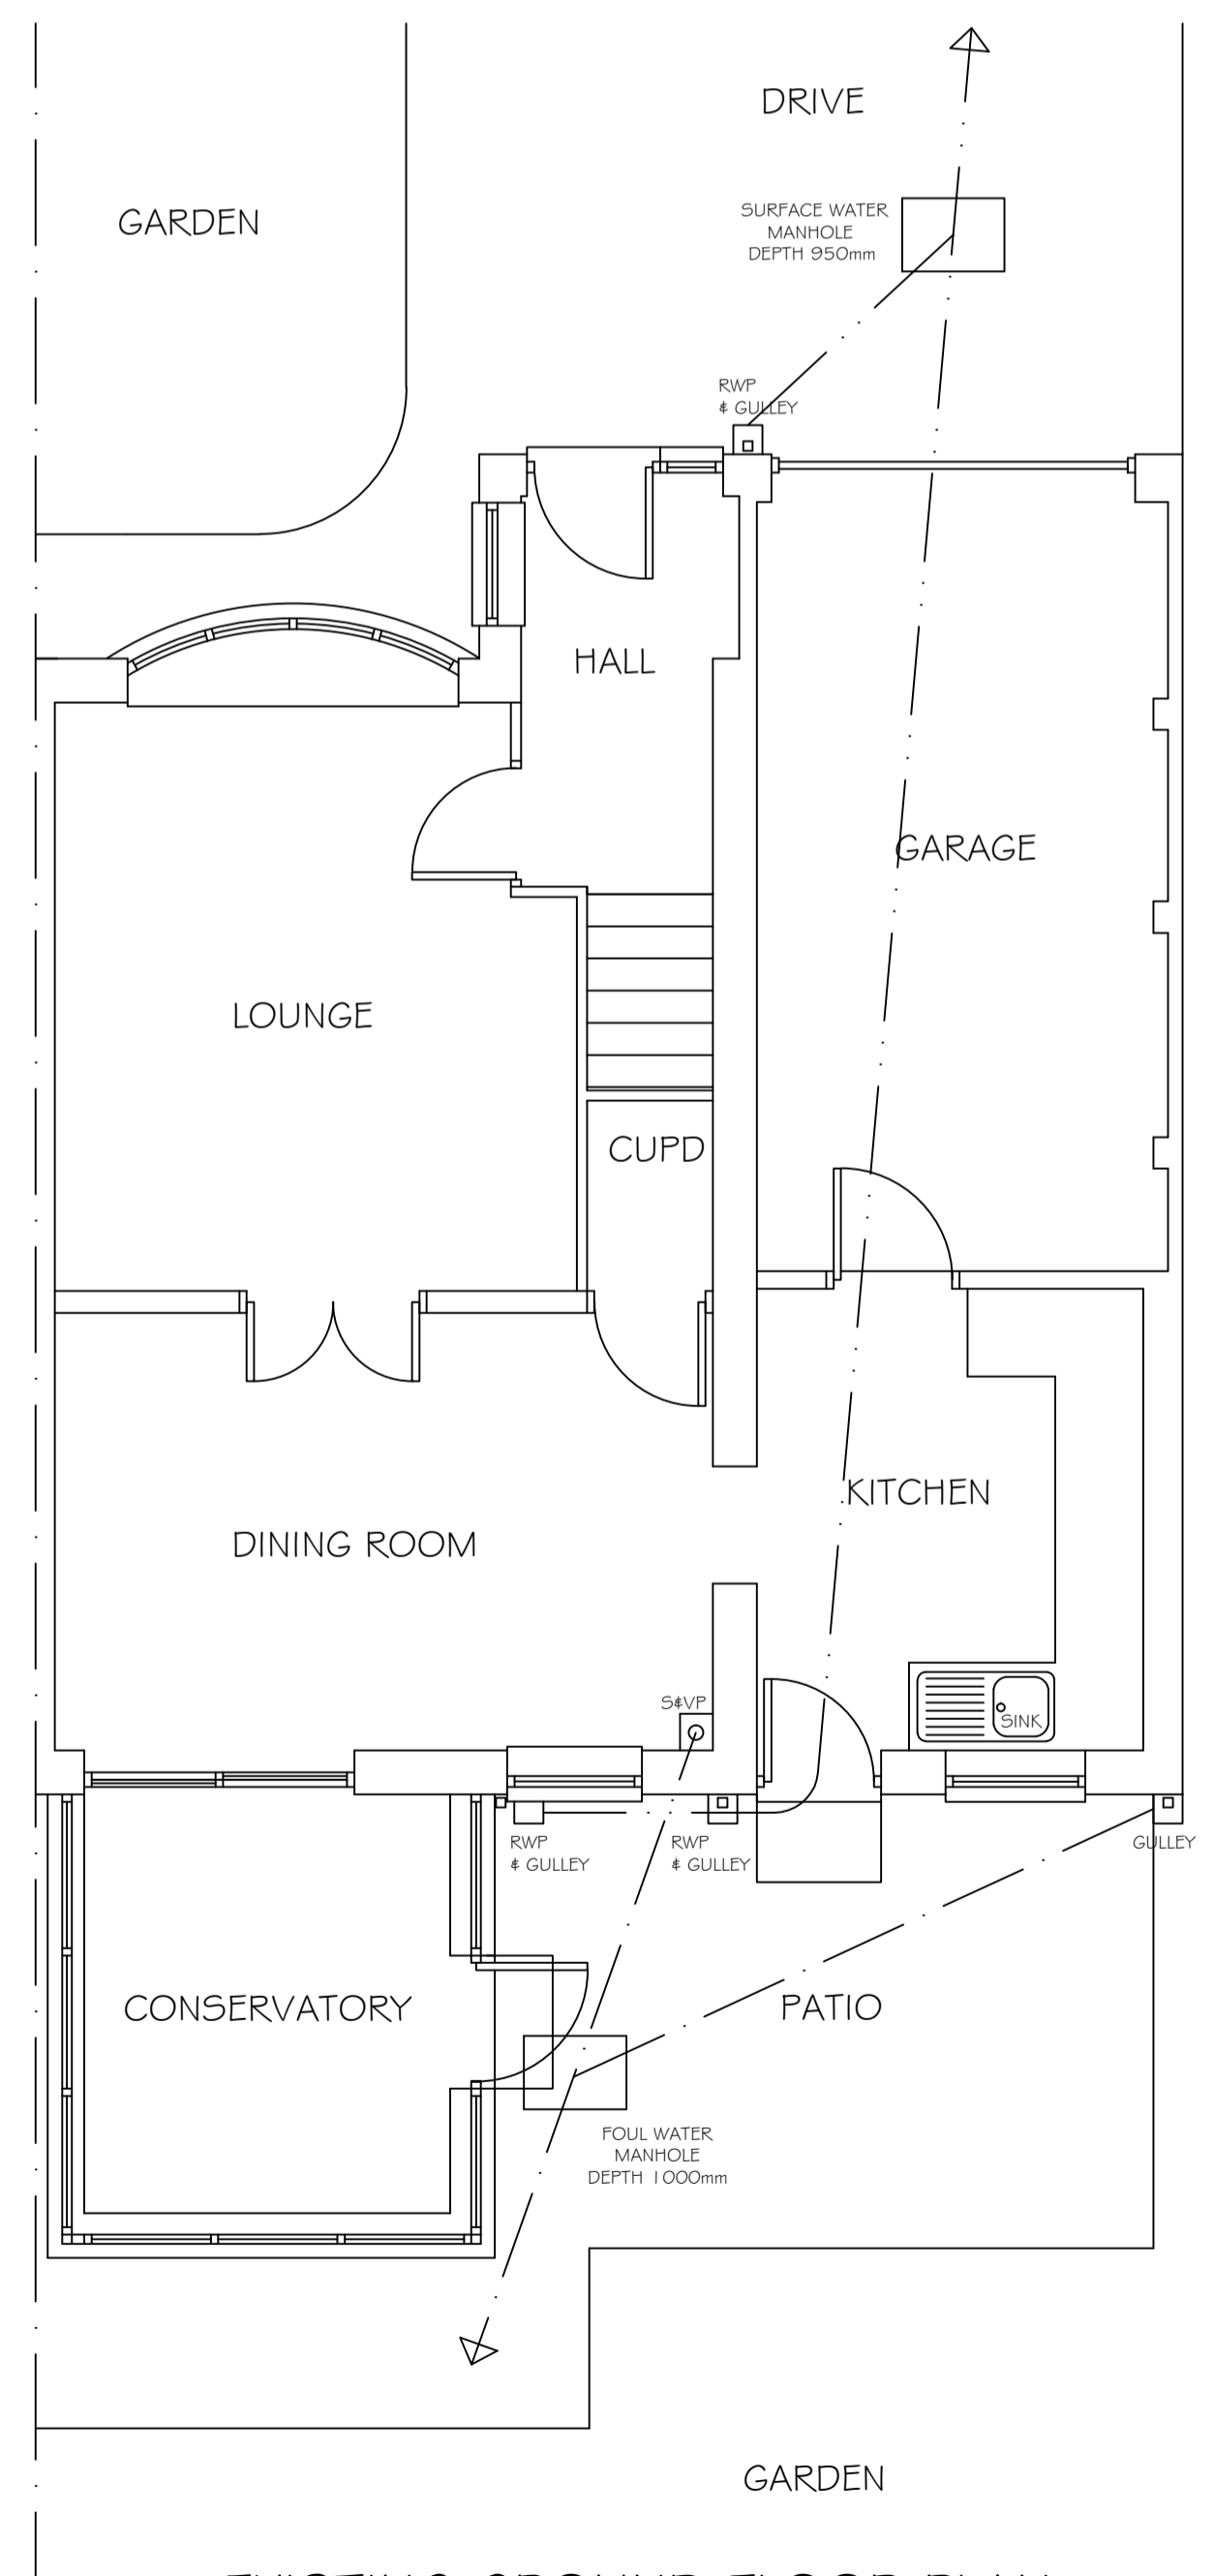

EXISTING GROUND FLOOR PLAN

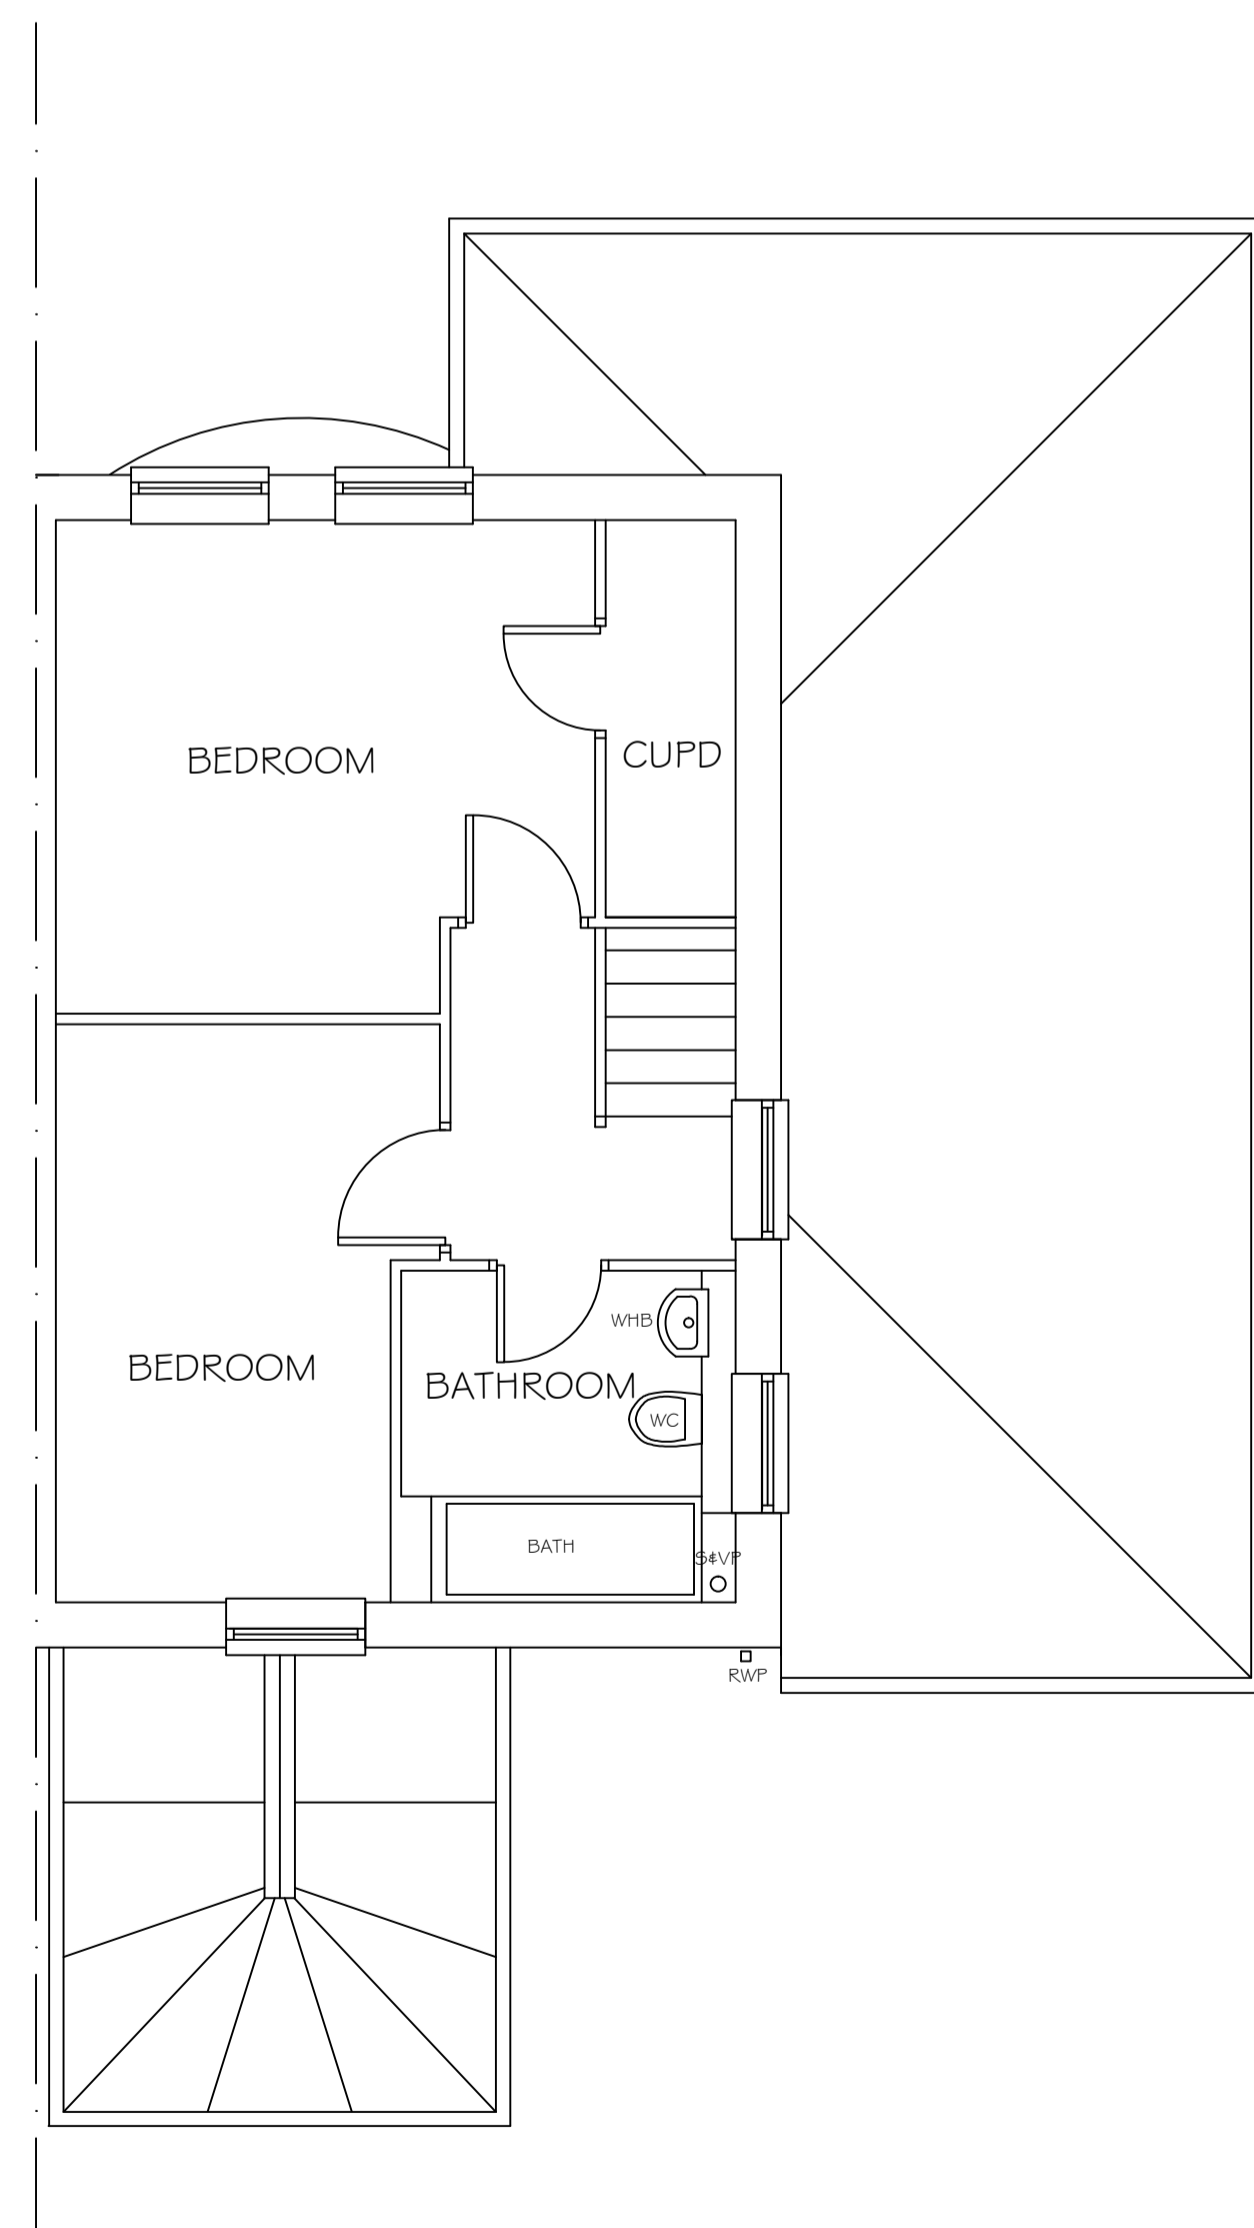

EXISTING FIRST FLOOR PLAN

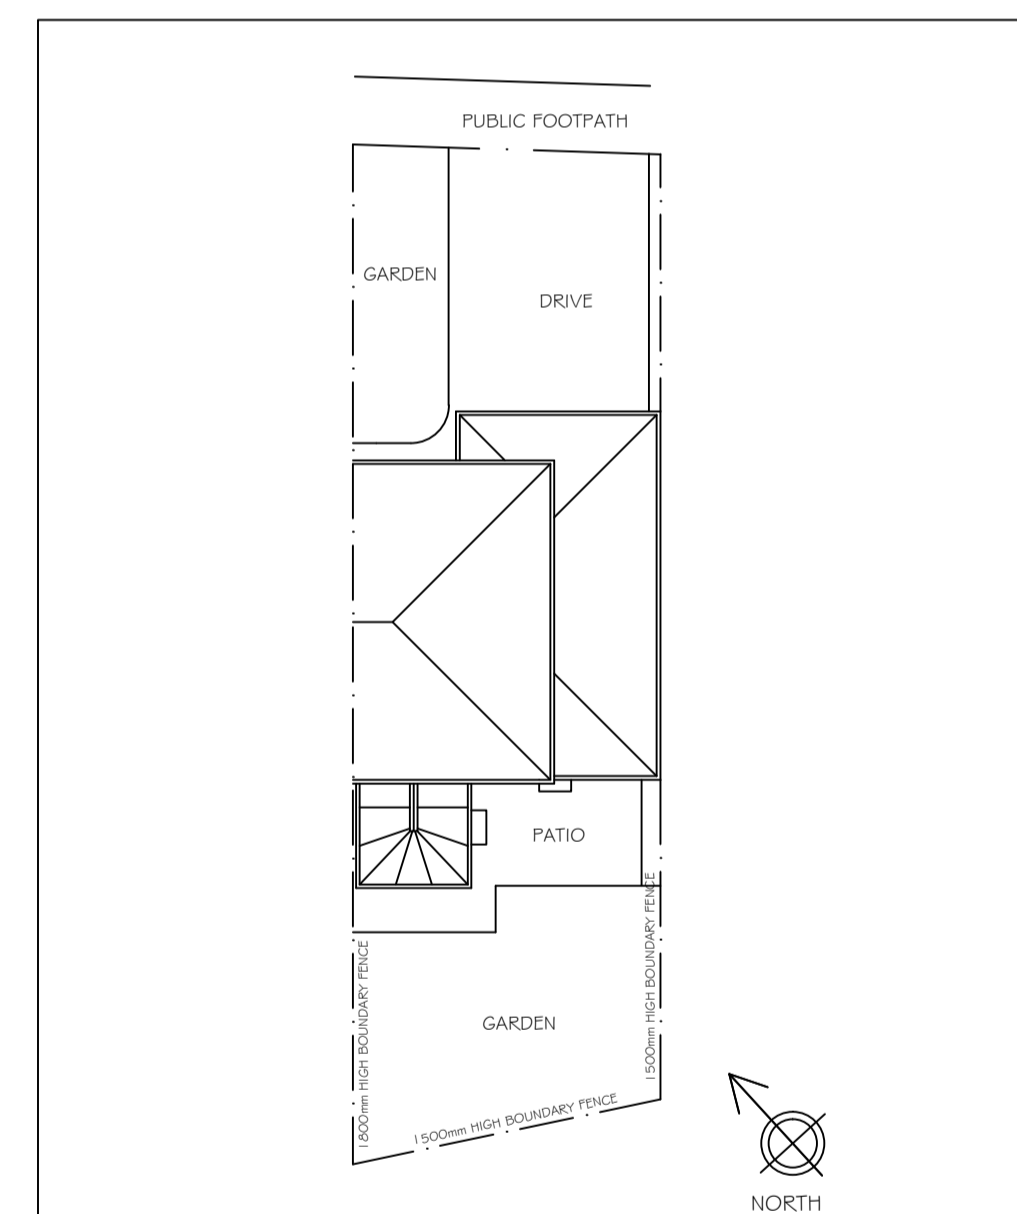

EXISTING SITE PLAN (SCALE 1:200)

REVISION	DESCRIPTION	DRAWN BY	DATE

KB design
Architectural Services

SUITE 3,
TOWN HALL CHAMBERS,
7 BEACH ROAD,
SOUTH SHIELDS,
TYNE & WEAR,
NE33 2QA.
TEL : 0191 4566983
Email : mail@kbdesign.org.uk

TITLE

PROPOSED SIDE & REAR EXTENSION
24 SHIPTON CLOSE, BOLDON COLLIERY
EXISTING PLANS & ELEVATIONS

SCALE 1:50 & 1:200	DATE 23.01.2015	DRAWN BY K.BUTLER
PROJECT No 0354	DRAWING No 2095	Revision -

THIS DRAWING AND/OR SPECIFICATION IS THE SOLE PROPERTY AND COPYRIGHT OF KB DESIGN AND MAY NOT BE DISCLOSED TO ANY THIRD PARTY OR REPRODUCED IN WHOLE OR IN PART WITHOUT THE PRIOR CONSENT OF AN AUTHORISED REPRESENTATIVE OF KB DESIGN.