



Garden Elevation

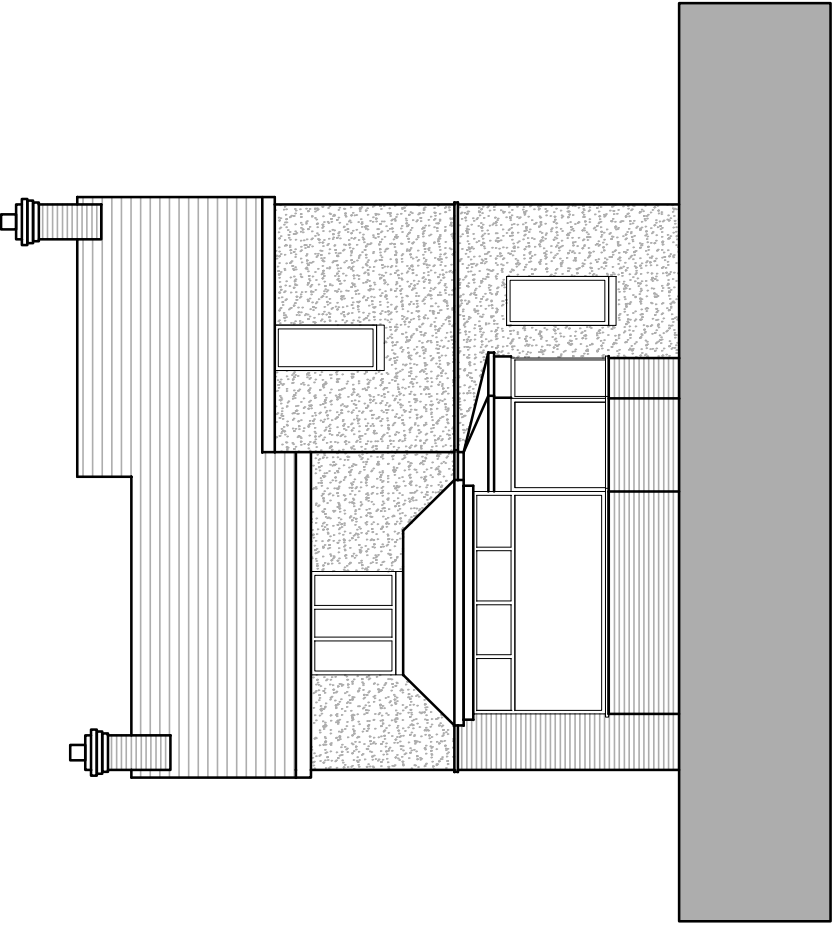

Rear Elevation

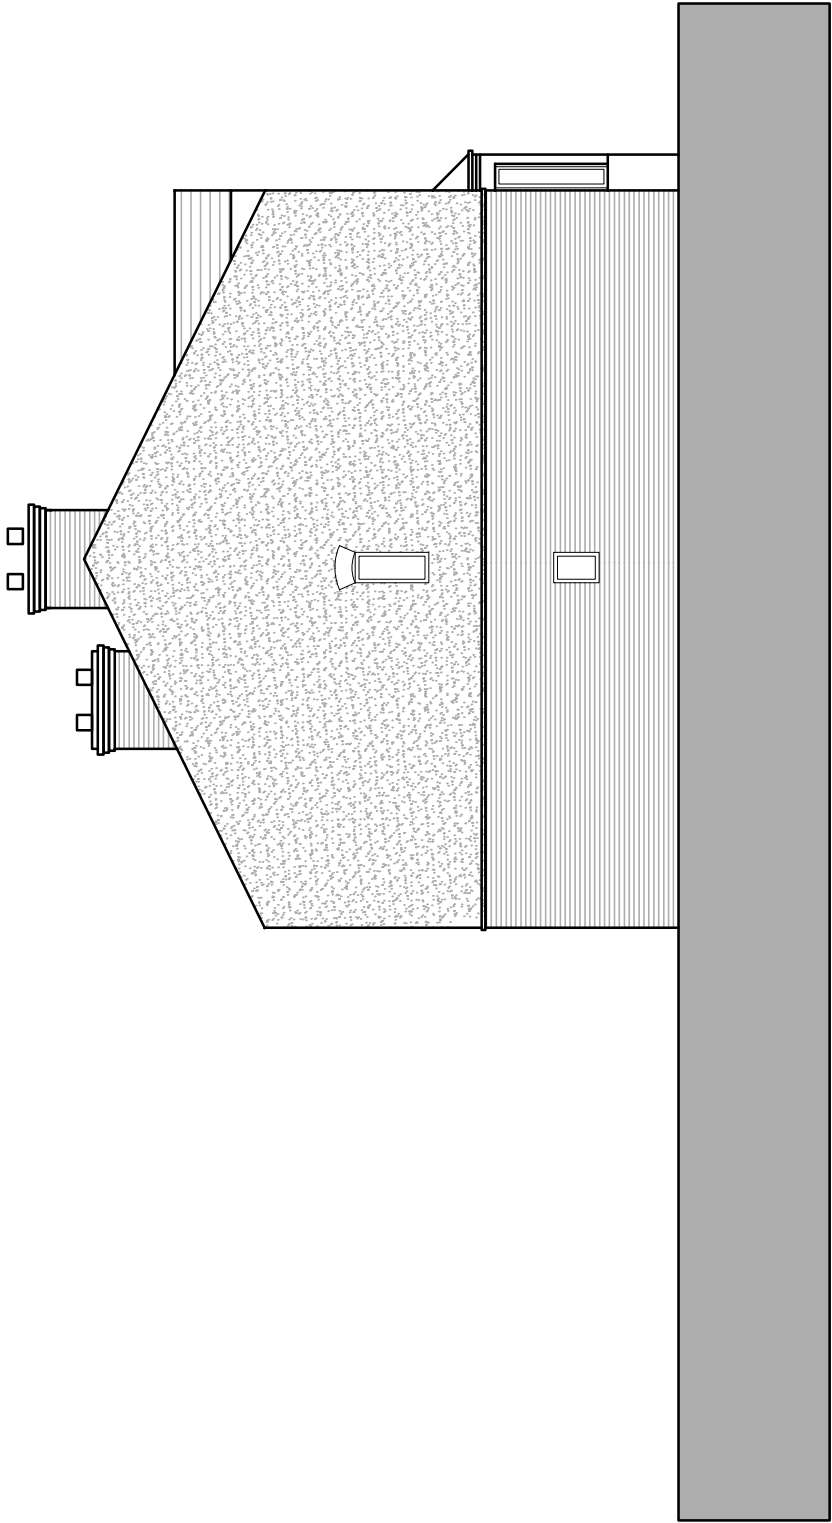

Boundary Elevation

Rev	Date	Notes
-----	------	-------

PLANNING

CLIENT	Mr J Dunnett
--------	--------------

Project	Rear Extension at 124 Monkton Lane, Jarrow
DWG Title	Existing Elevations

Scale 1:100@A3 Date 27/11/2014

Job No	191	Dwg No	20-001	Rev	-
--------	-----	--------	--------	-----	---

© Drawing and design copyright of:

IAIN BRAMBLE ARCHITECTS

Byram House, Chapel Street, Epworth, North Lincolnshire, DN9 1HQ
t: 01427 873 728 e: info@ainbramblearchitects.co.uk w: iainbramblearchitects.co.uk