



Rear Elevation

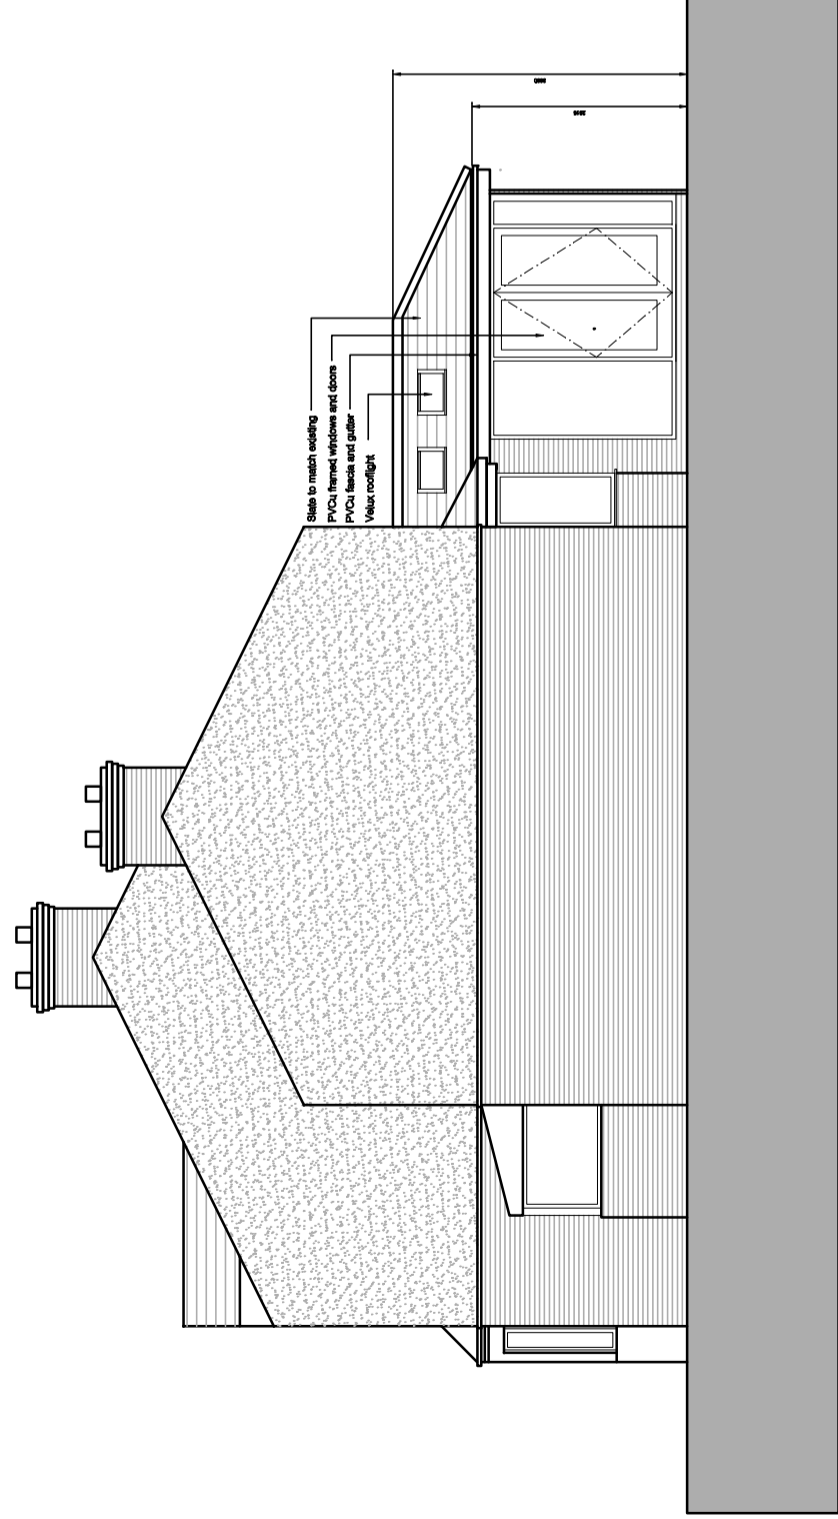

Garden Elevation

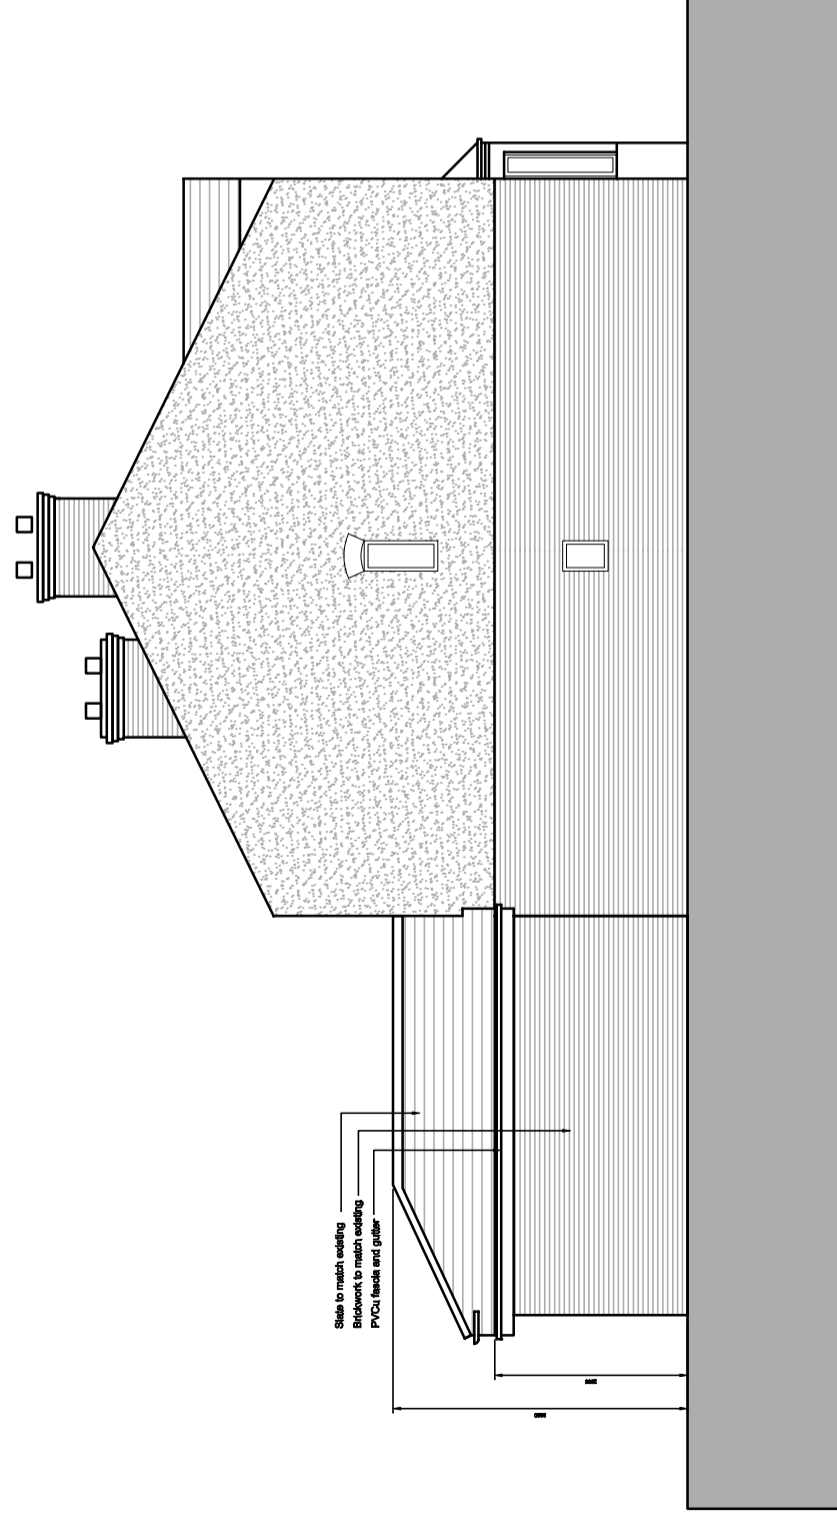

Boundary Elevation

Elevations amended to suit clients comments		
Rev	Date	Notes
A	15.01.2015	

# COMMENT

CLIENT Mr J Dunnett

Project Rear Extension at  
124 Monkton Lane, Jarrow  
DWG Title Proposed Elevations

Scale 1:100@A3 Date 27/11/2014

Job No	Dwg No	Rev
191	20-101	A

© Drawing and design copyright of:

**IAIN BRAMBLE ARCHITECTS**

Byram House, Chapel Street, Epworth, North Lincolnshire, DN19 4HQ  
t: 01427 873 728 e: info@ainbramblearchitects.co.uk w: iainbramblearchitects.co.uk