


EXISTING SITE AND ROOF  
PLAN 1:200

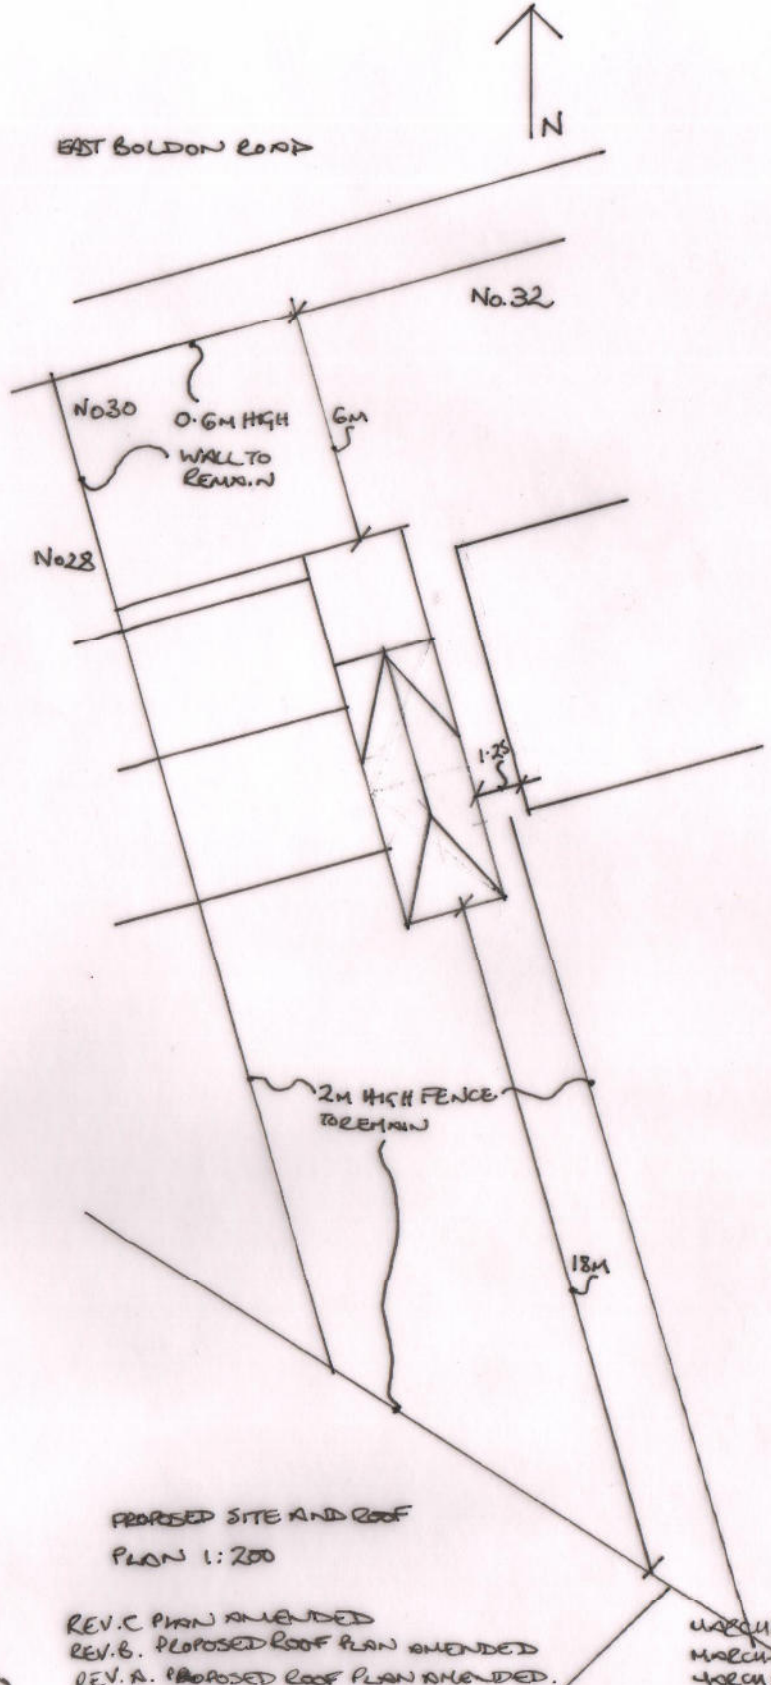

PROPOSED SITE AND ROOF  
PLAN 1:200

REV. C PLAN AMENDED  
REV. B. PROPOSED ROOF PLAN AMENDED  
REV. A. PROPOSED ROOF PLAN AMENDED.

MARCH 2015  
MARCH 2015  
MARCH 2015

Job No 15/01

Drawing No 04 Rev 5.5.C.

Job Name 30 EAST BOLDON ROAD, CLEADON VILLAGE

Drawing EXISTING AND PROPOSED SITE AND ROOF PLAN

Scale (Do not scale drwg.) 1:200 Date JAN 2015

L Rollins Design, 4 North Drive, Cleadon Village,  
Tyne and Wear, SR6 7SN  
T: 0191 537 3408 M: 0754 658 0114  
Lynsey@lrollinsdesign.co.uk  
lrollinsdesign.co.uk

