


PROPOSED GROUND FLOOR PLAN 1:50

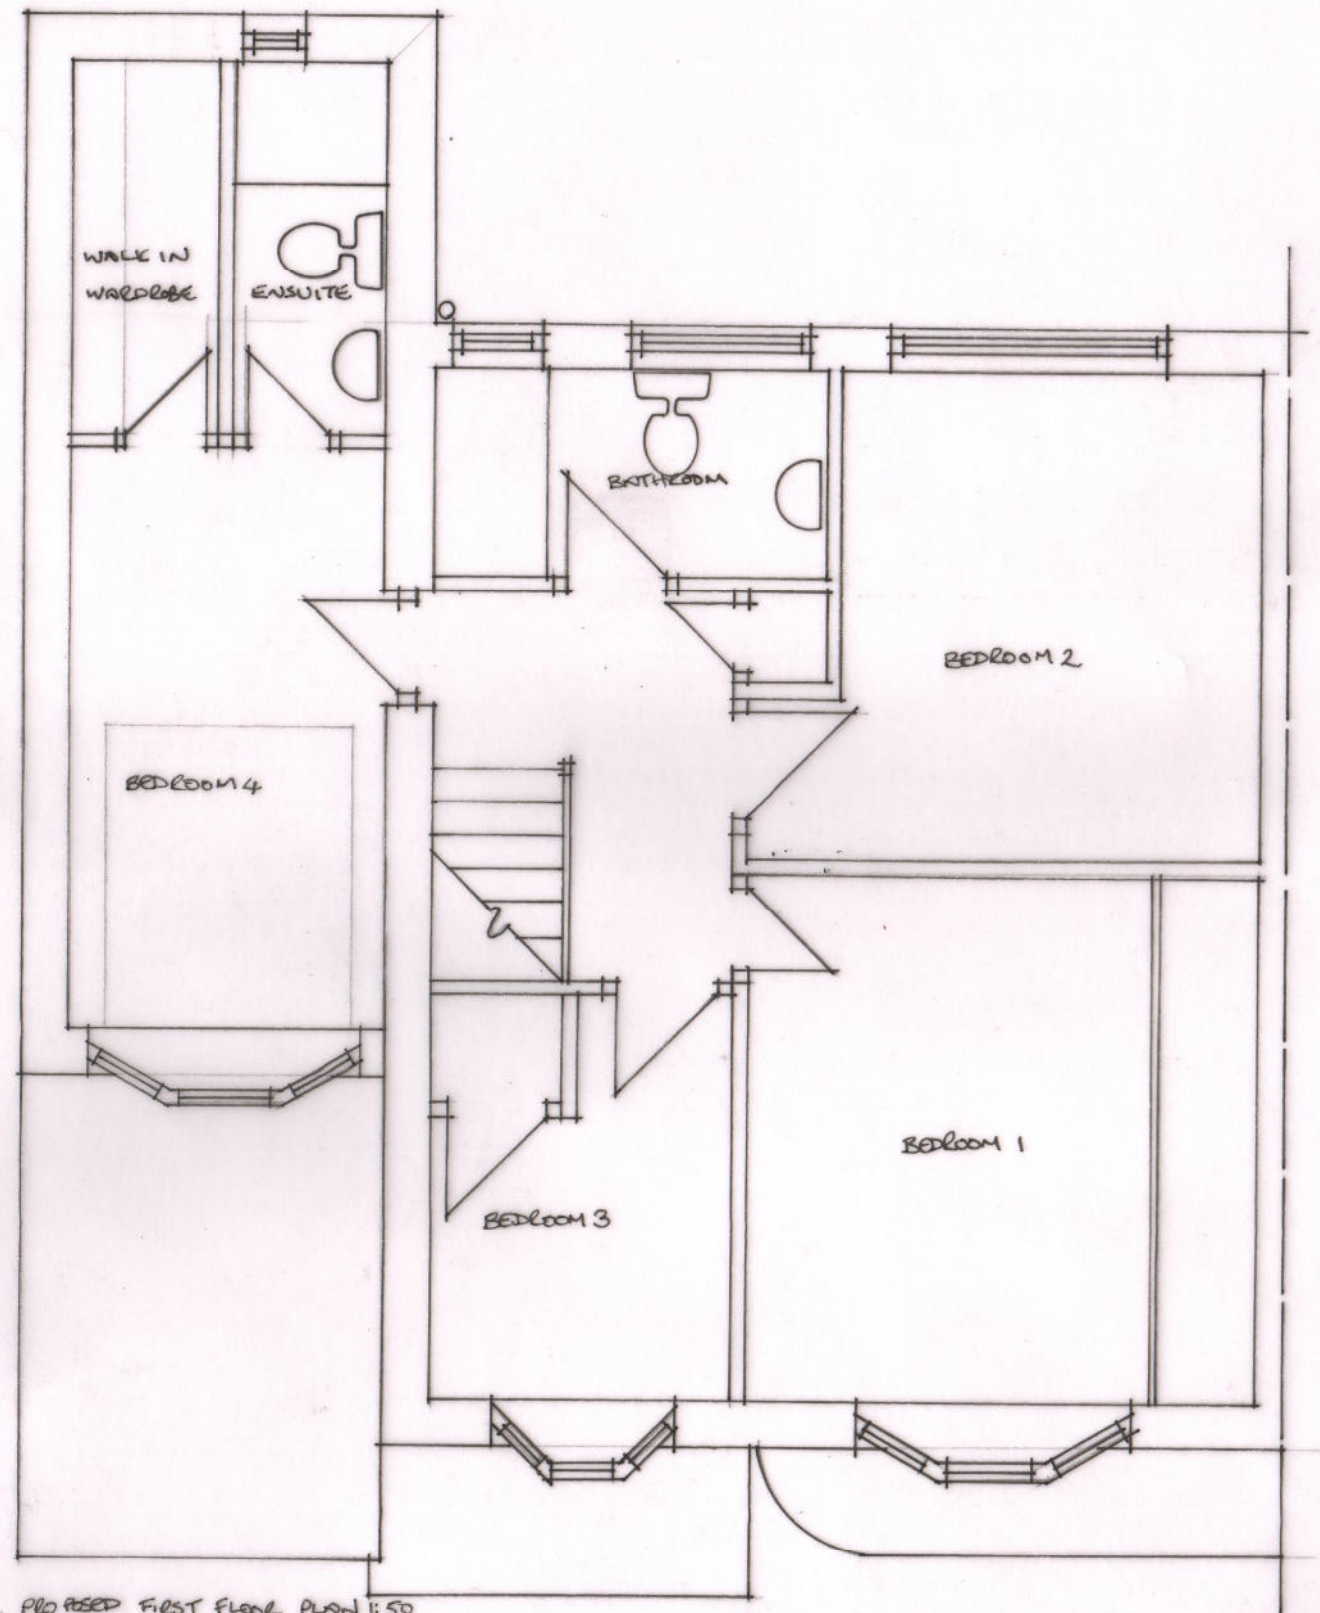

PROPOSED FIRST FLOOR PLAN 1:50

Job No 15/02

Drawing No 02 Rev _____

Job Name 30 EAST BOLDON ROAD, CLEADON VILLAGE

Scale (Do not scale drwg.) 1:50 Date JANUARY 2015

L Rollins Design, 4 North Drive, Cleadon Village,

Tyne and Wear, SR6 7SN

T: 0191 537 3408 M: 0754 658 0114

Lynsey@lrollinsdesign.co.uk

lrollinsdesign.co.uk