




DO NOT SCALE. ALL DIMENSIONS TO BE CHECKED AND VERIFIED ON SITE BY THE CONTRACTOR.

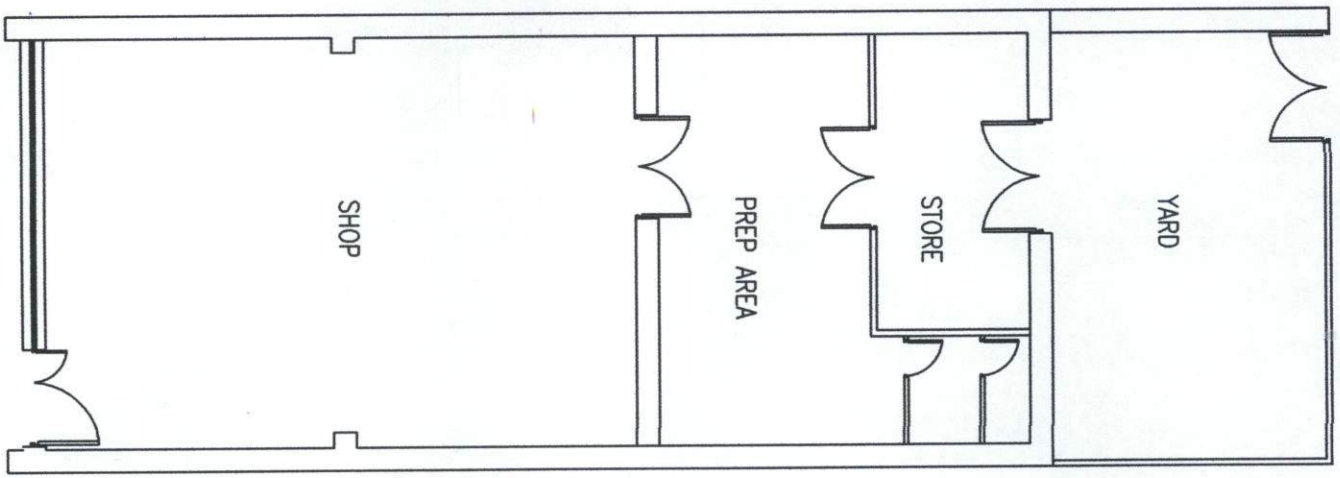


GROUND FLOOR

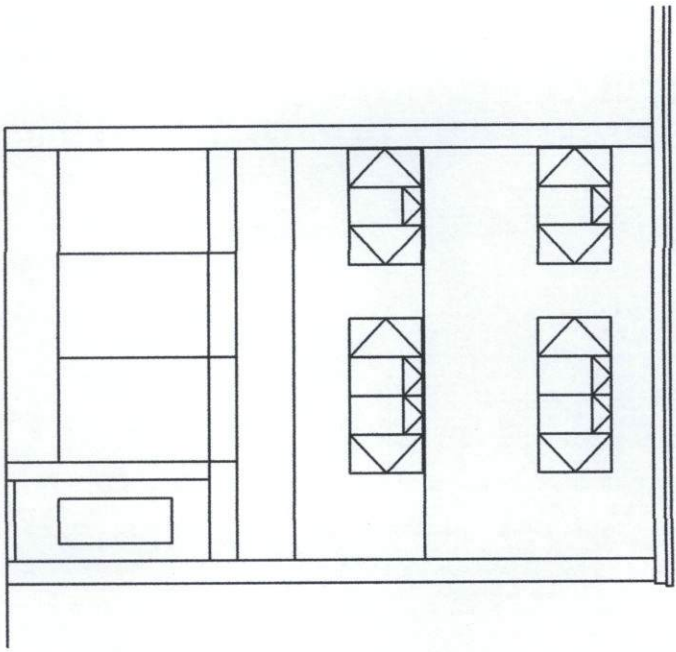

FRONT ELEVATION

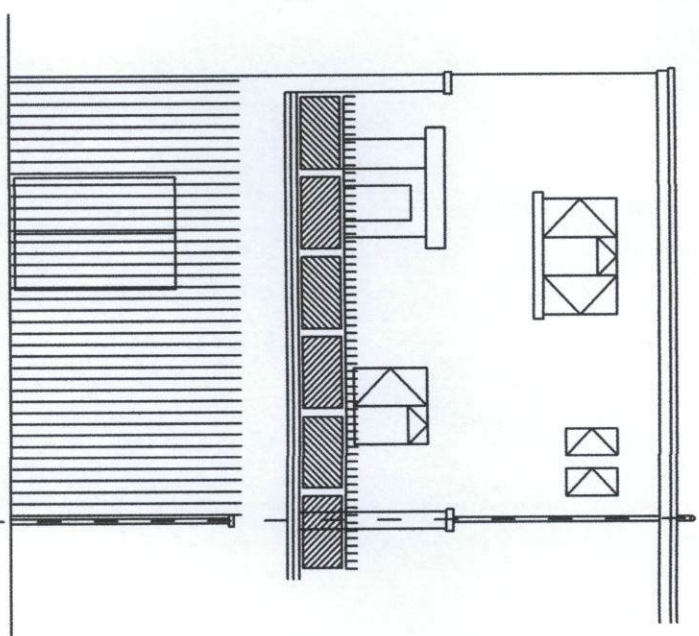


REAR ELEVATION

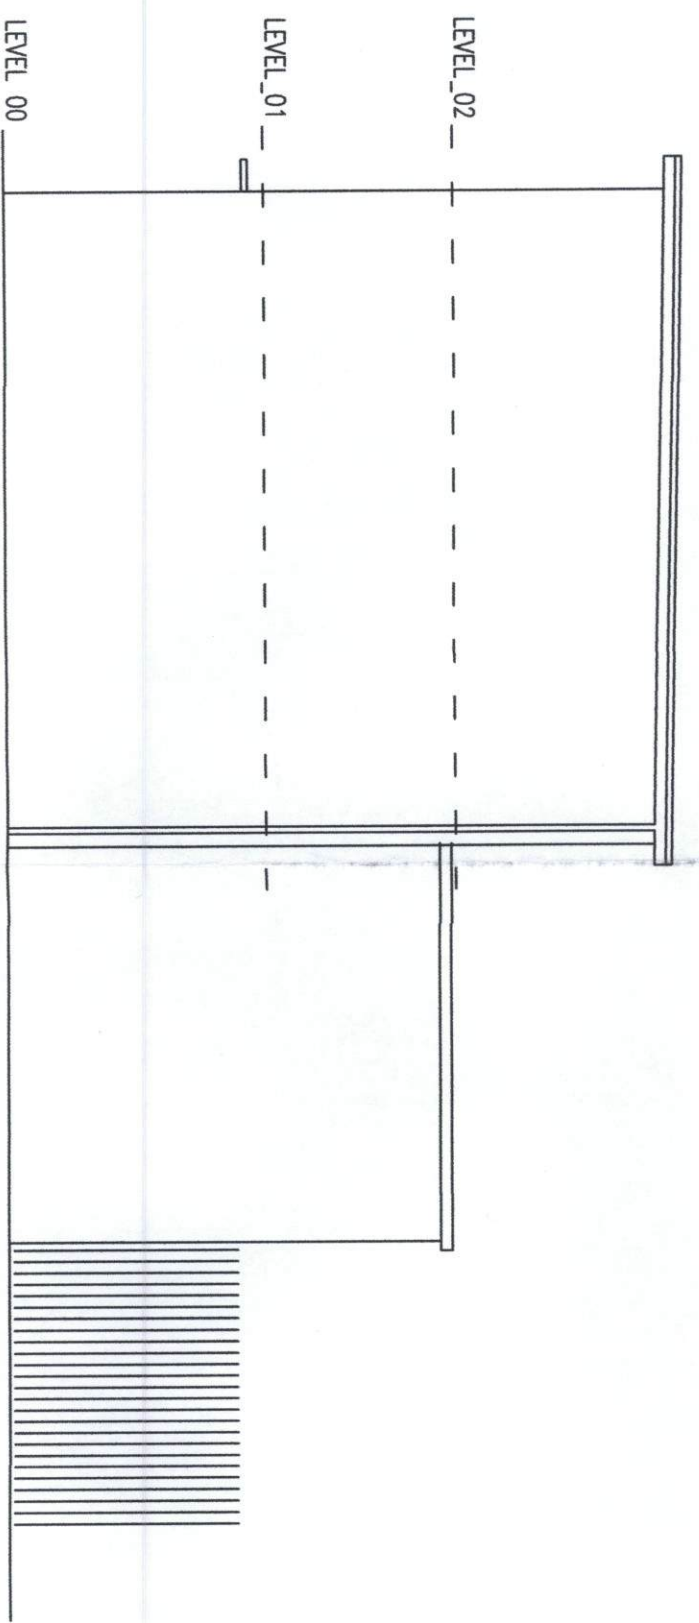

SIDE ELEVATION

ST0084 / 15 FUL

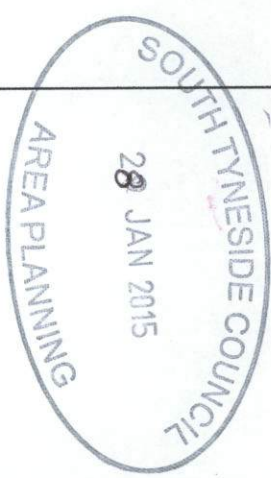

REV:

TITLE:
PLAN AND ELEVATIONS AS EXISTING

CLIENT:

PROJECT:
35 FELLGATE AVENUE
JARROW

CONVERSION OF SHOP (A1) TO HOT
FOOD TAKEAWAY (A5)

DATE: JAN 15. SCALE: 1:100
DWG NO: 1 PAPER SIZE: A3