




Existing Side Elevation

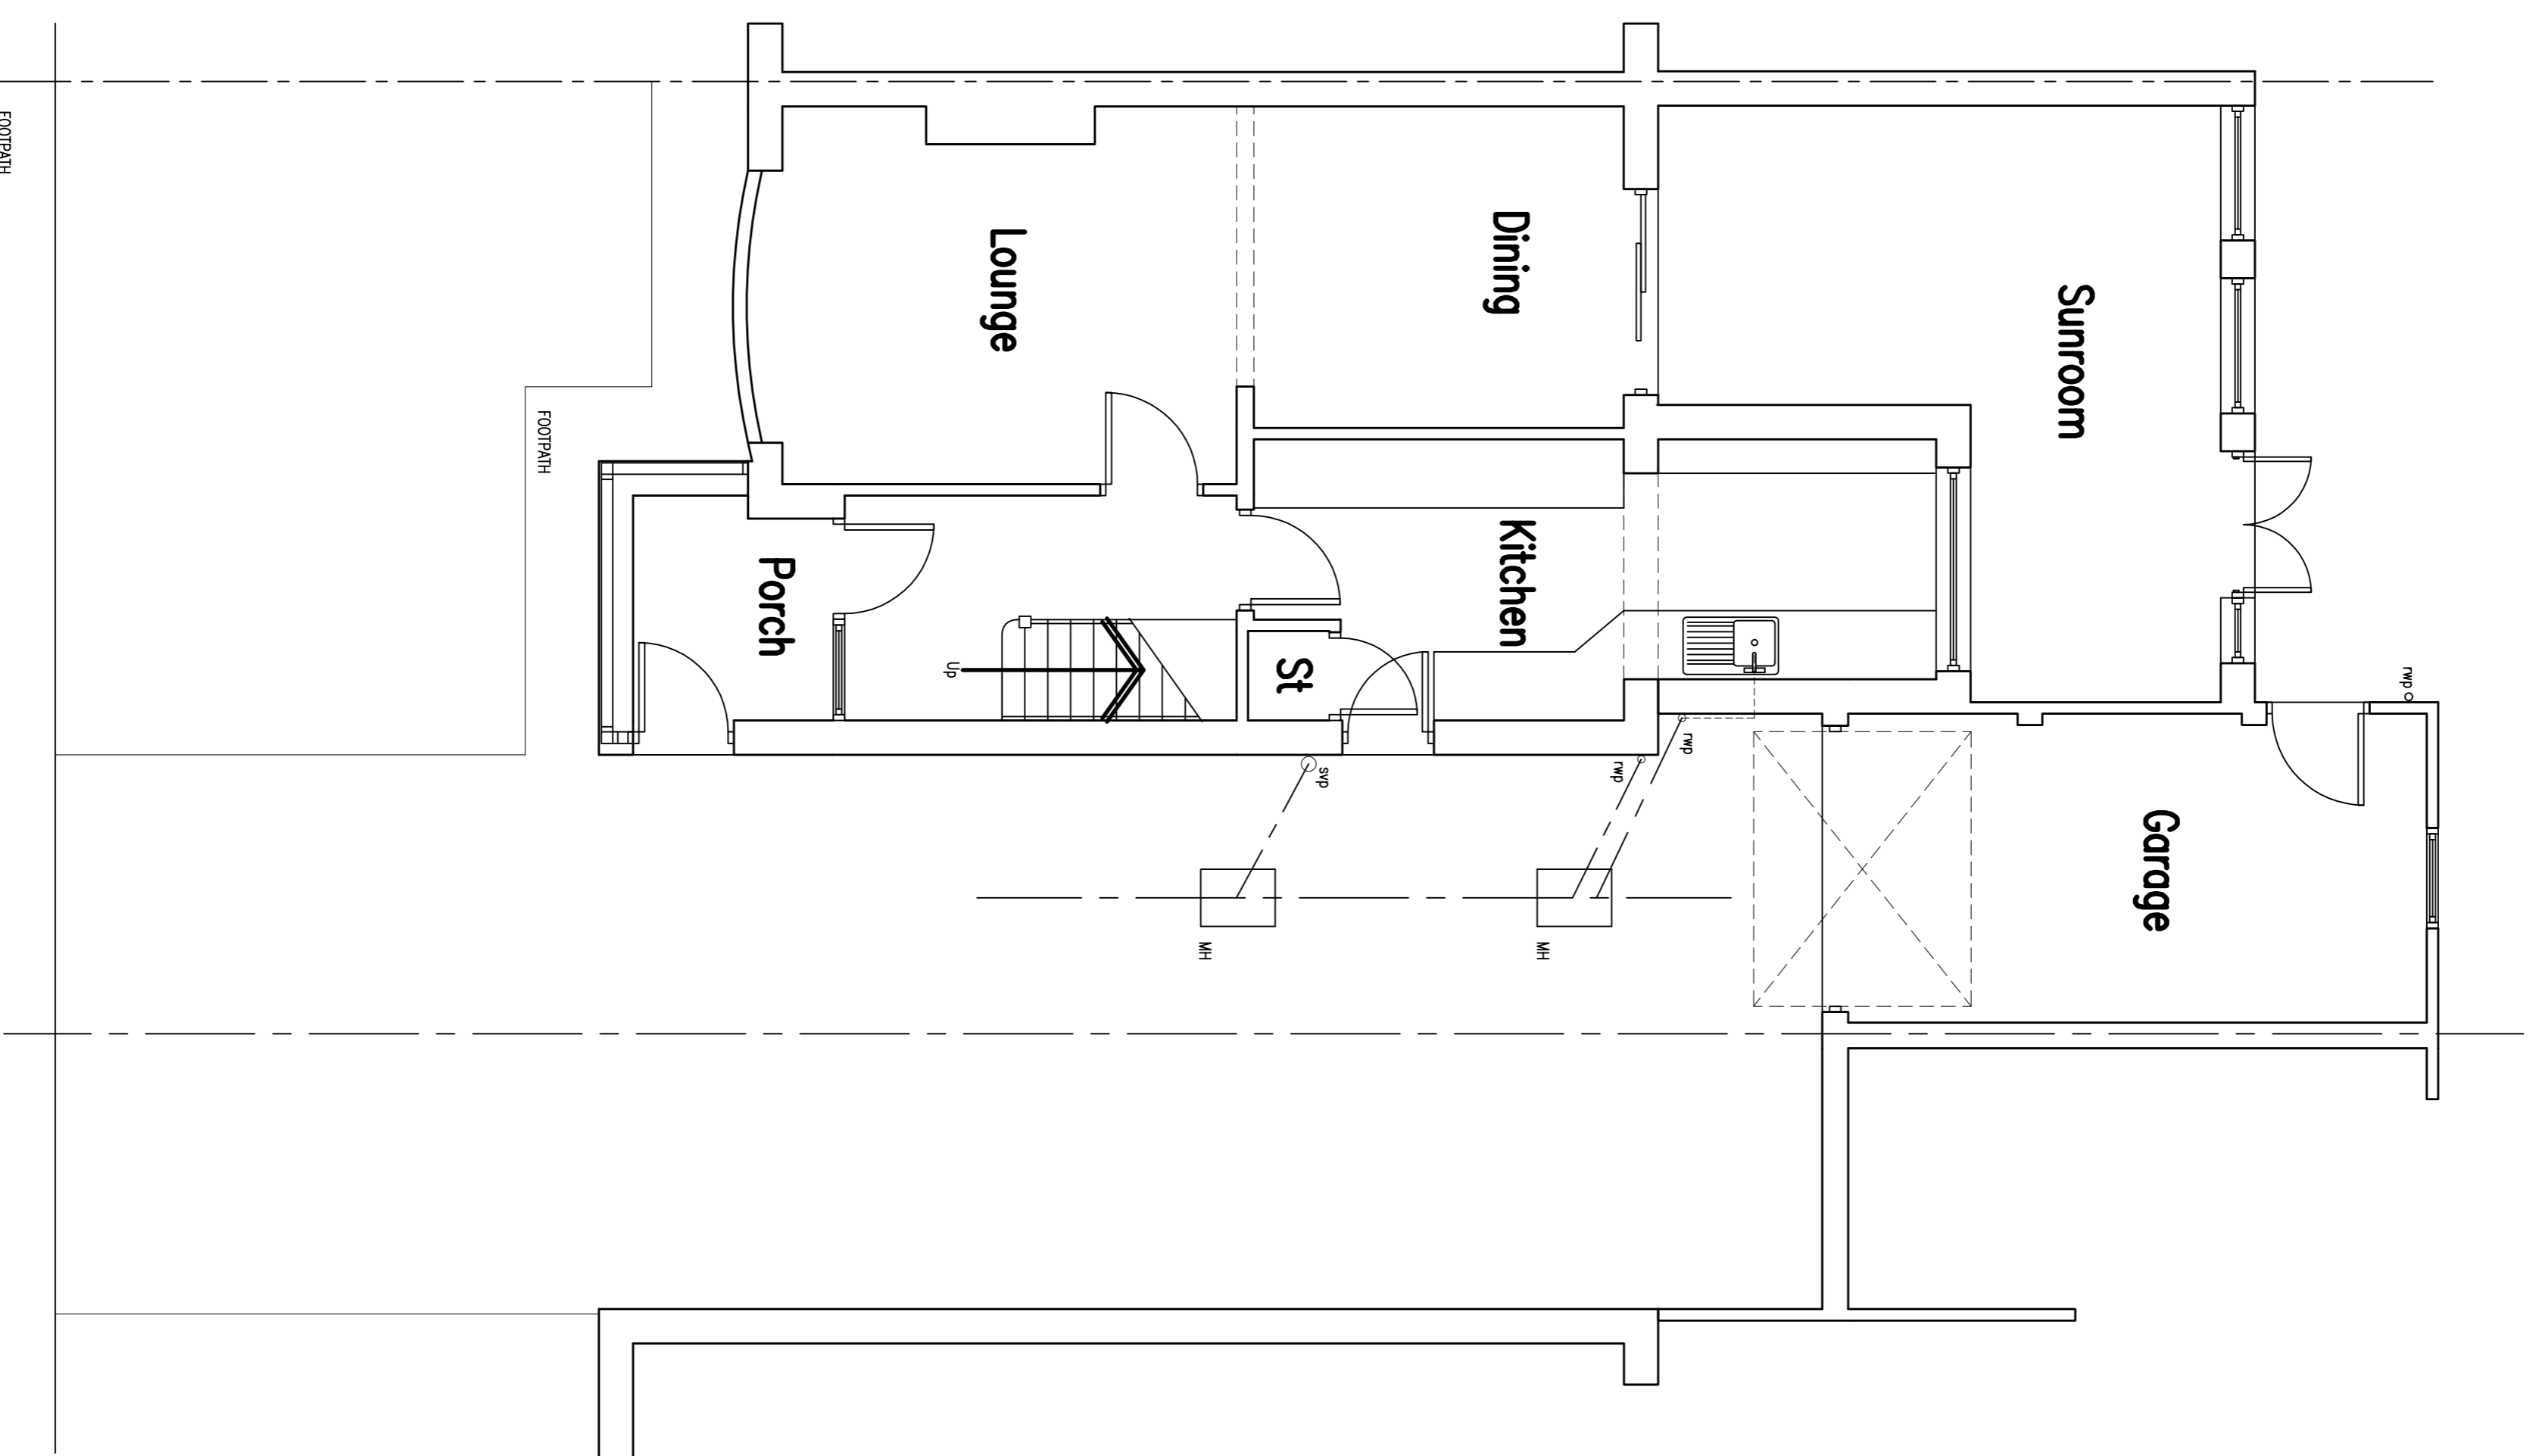



Existing Floor Plan

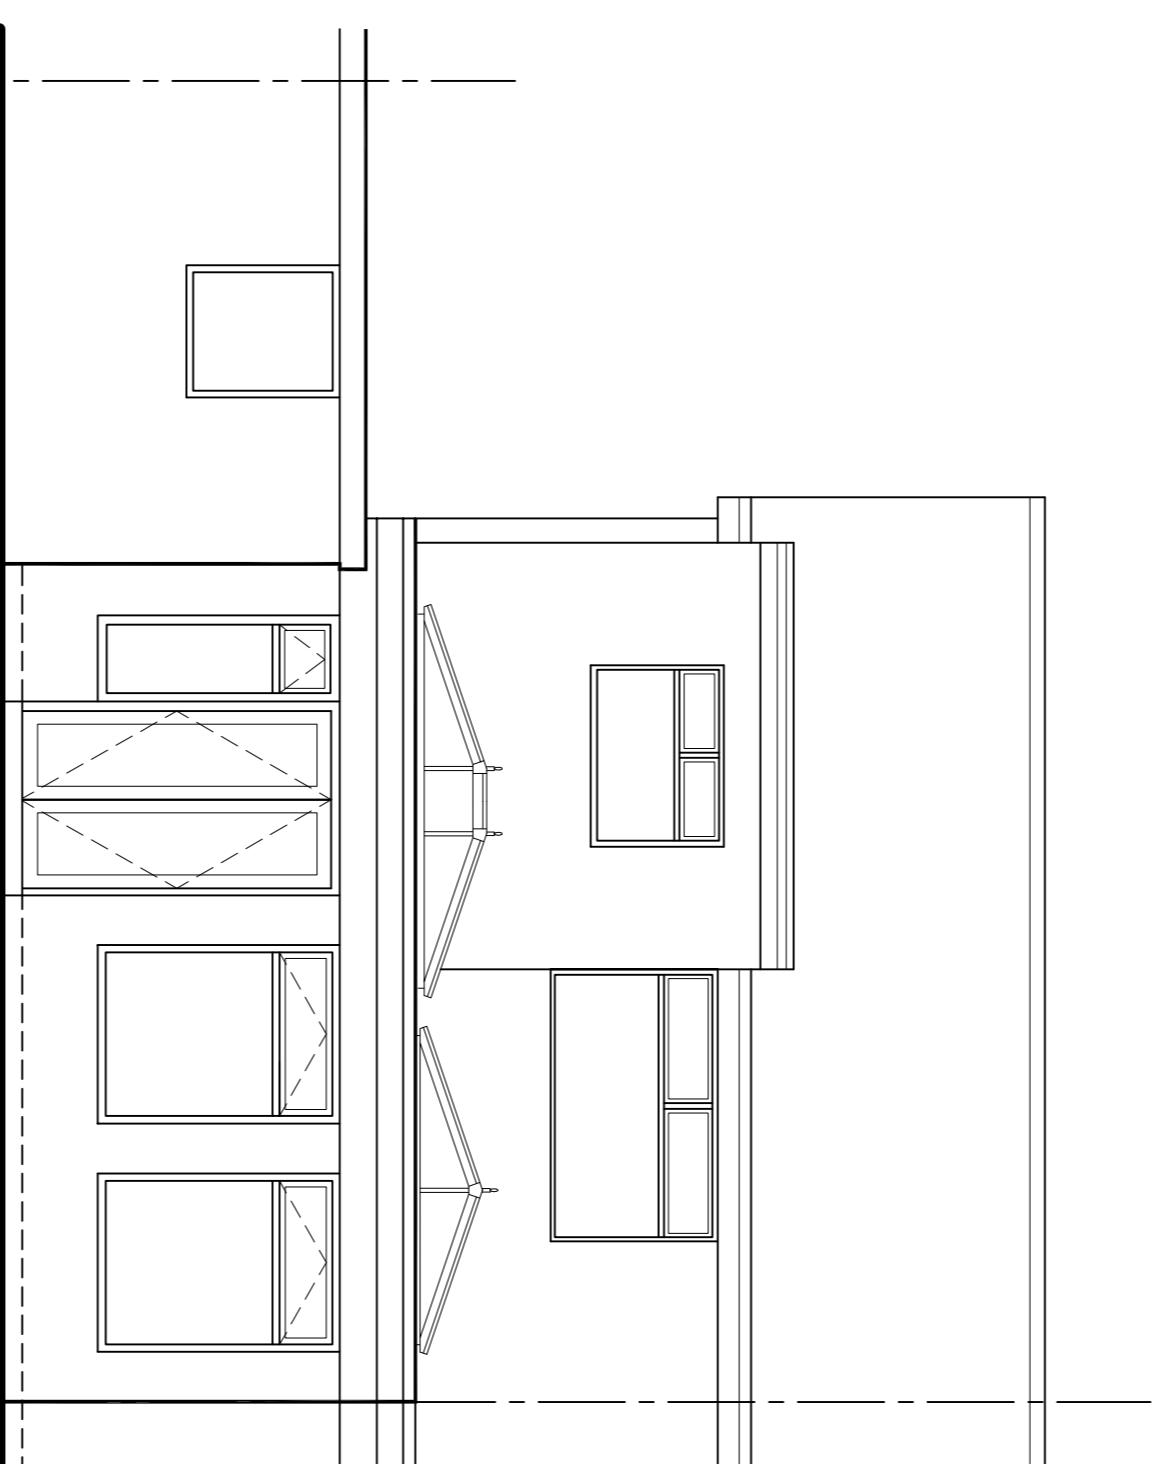

Existing Rear Elevation

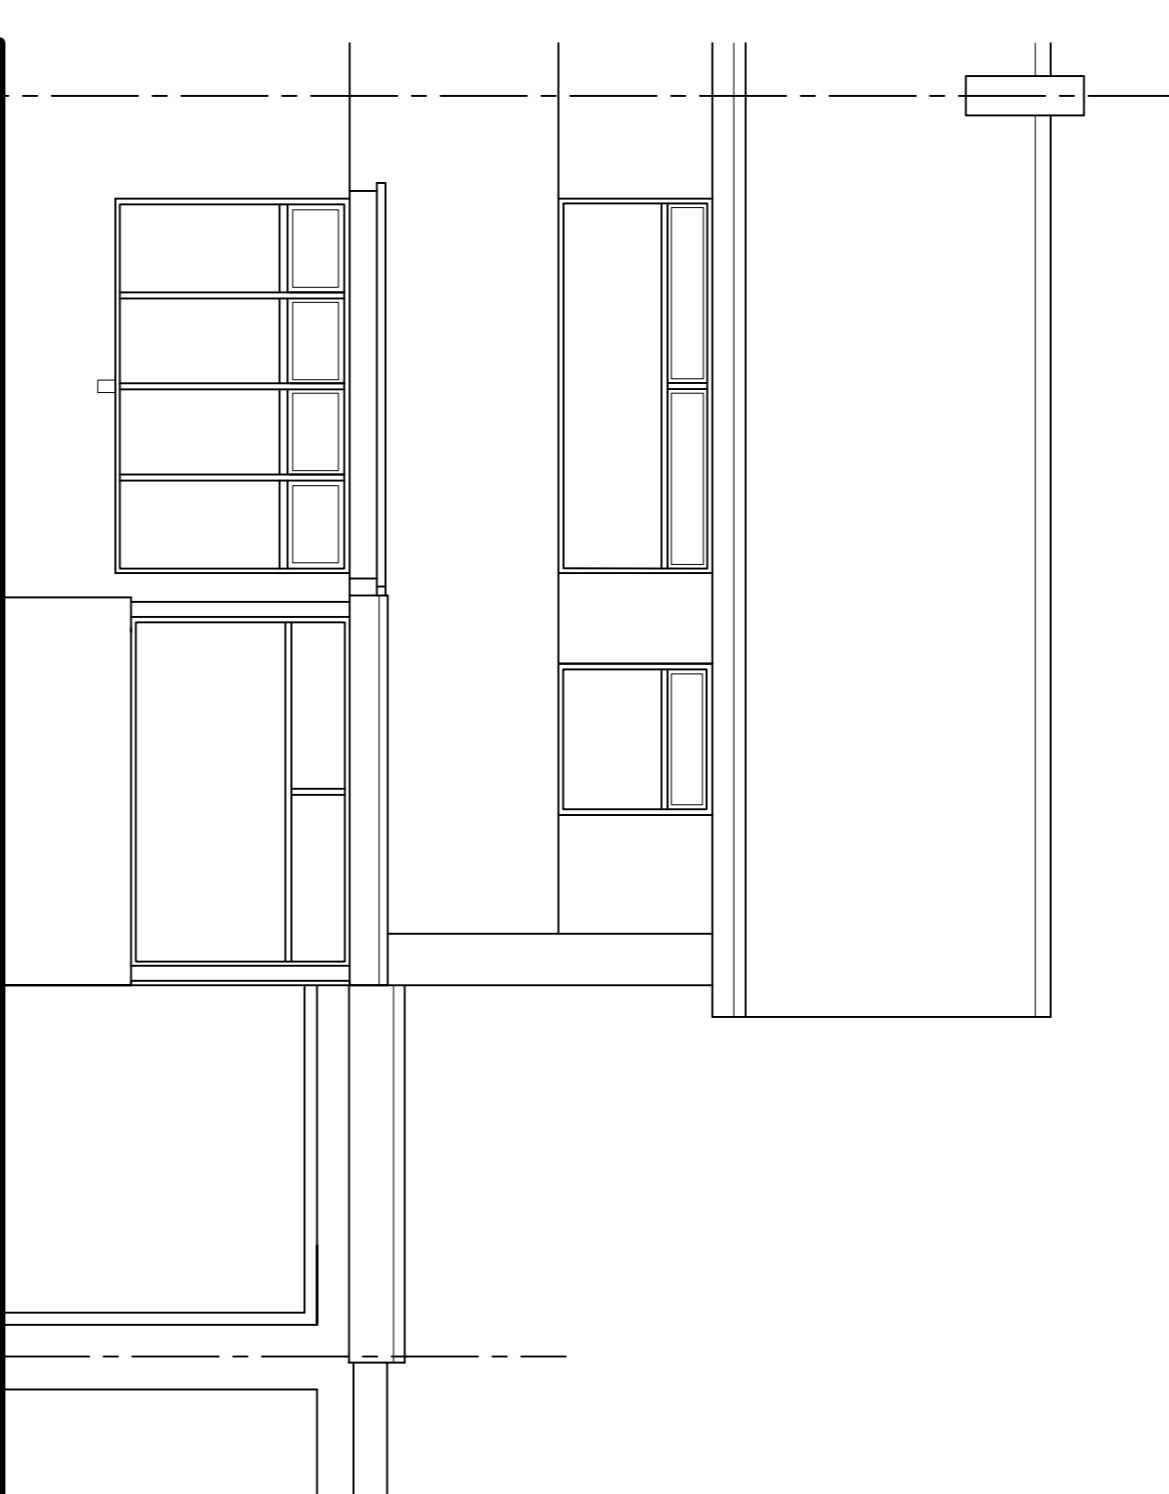

Existing Front Elevation

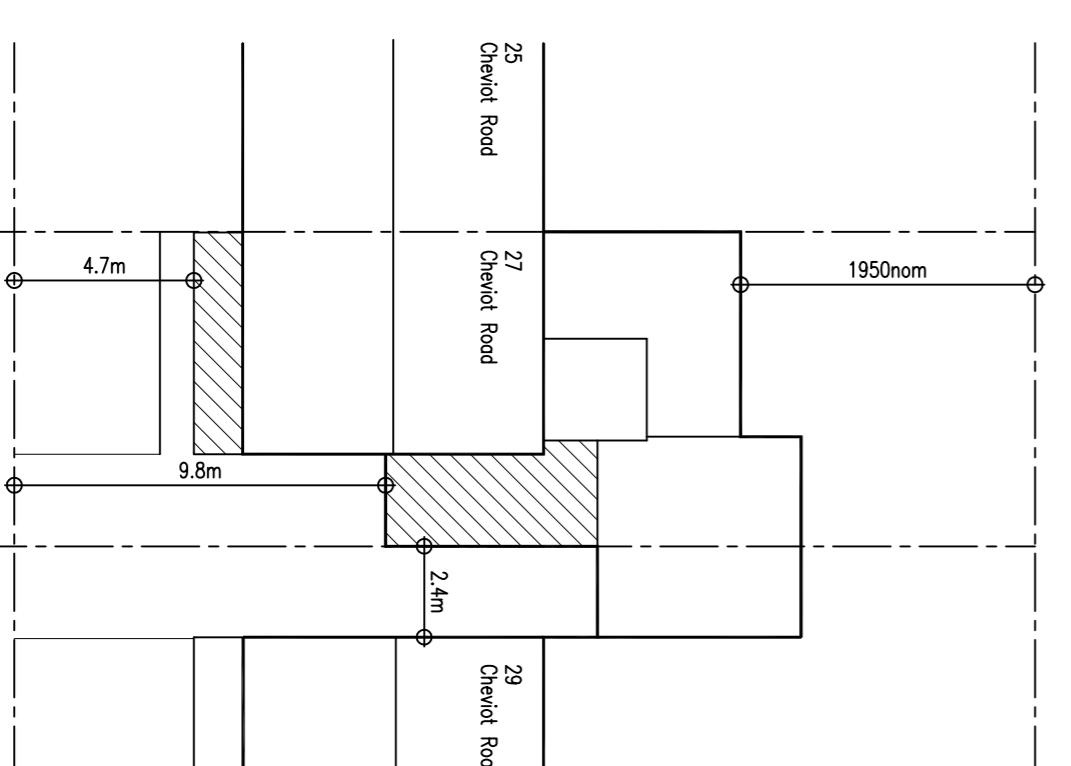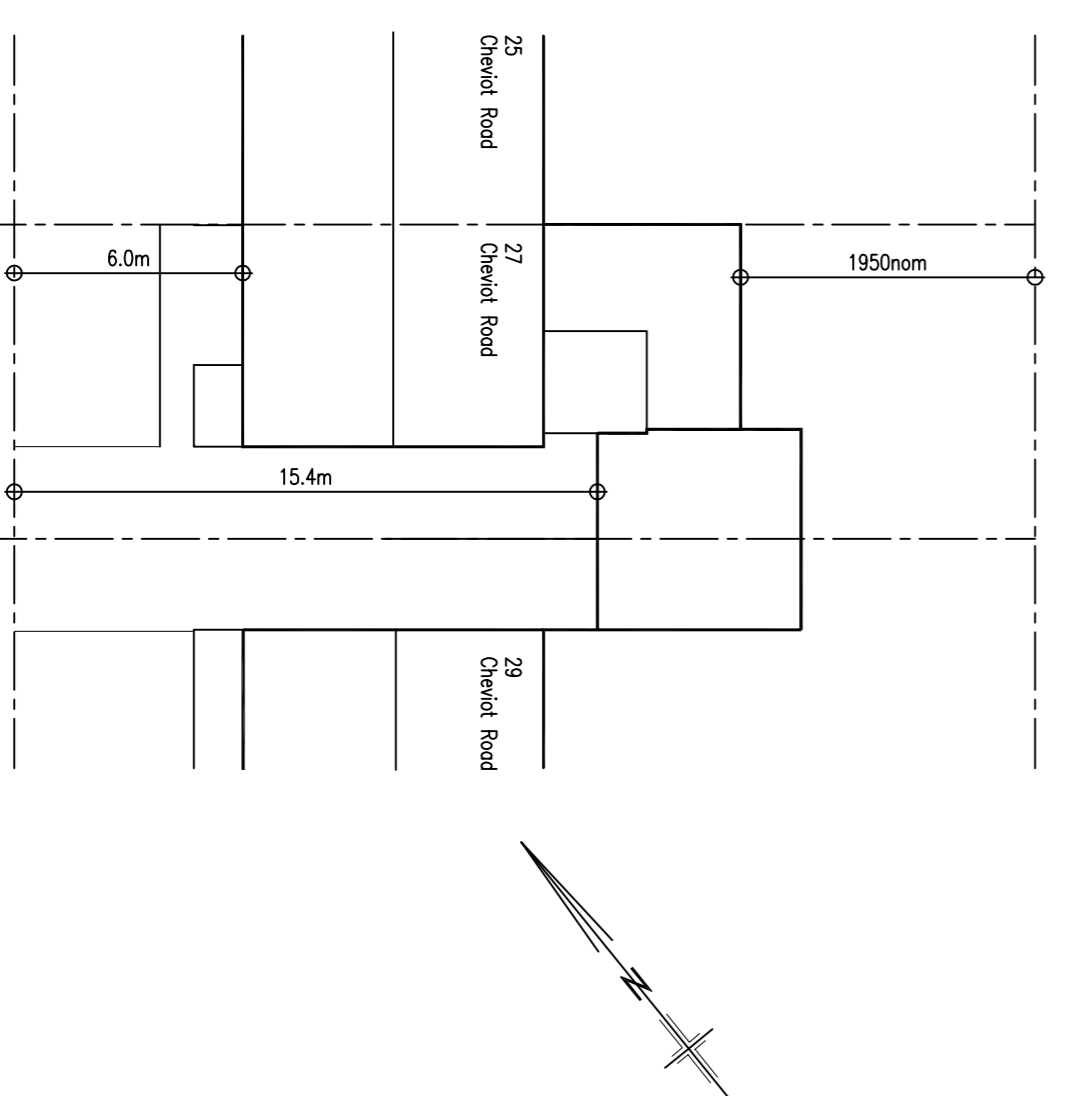

ALL DRAINAGE RUNS SHOWN ARE ASSUMED. THE CONTRACTOR IS TO CHECK LAYOUT PRIOR TO BUILD.

NMS plans

Building Design

(0191) 488 1928 - Mob. 07534 416 370

PROJECT: Proposed Alterations To

27 Cheviot Road

Monkton

Tyne & Wear.

Mr & Mrs Quinn.

DATE: October 2014

SCALE: (A1)1:50

DRG. NO. 65/087/01

This drawing must not, without permission of the designer, be published, copied, reproduced, manufactured or exploited in any other unauthorised way.