









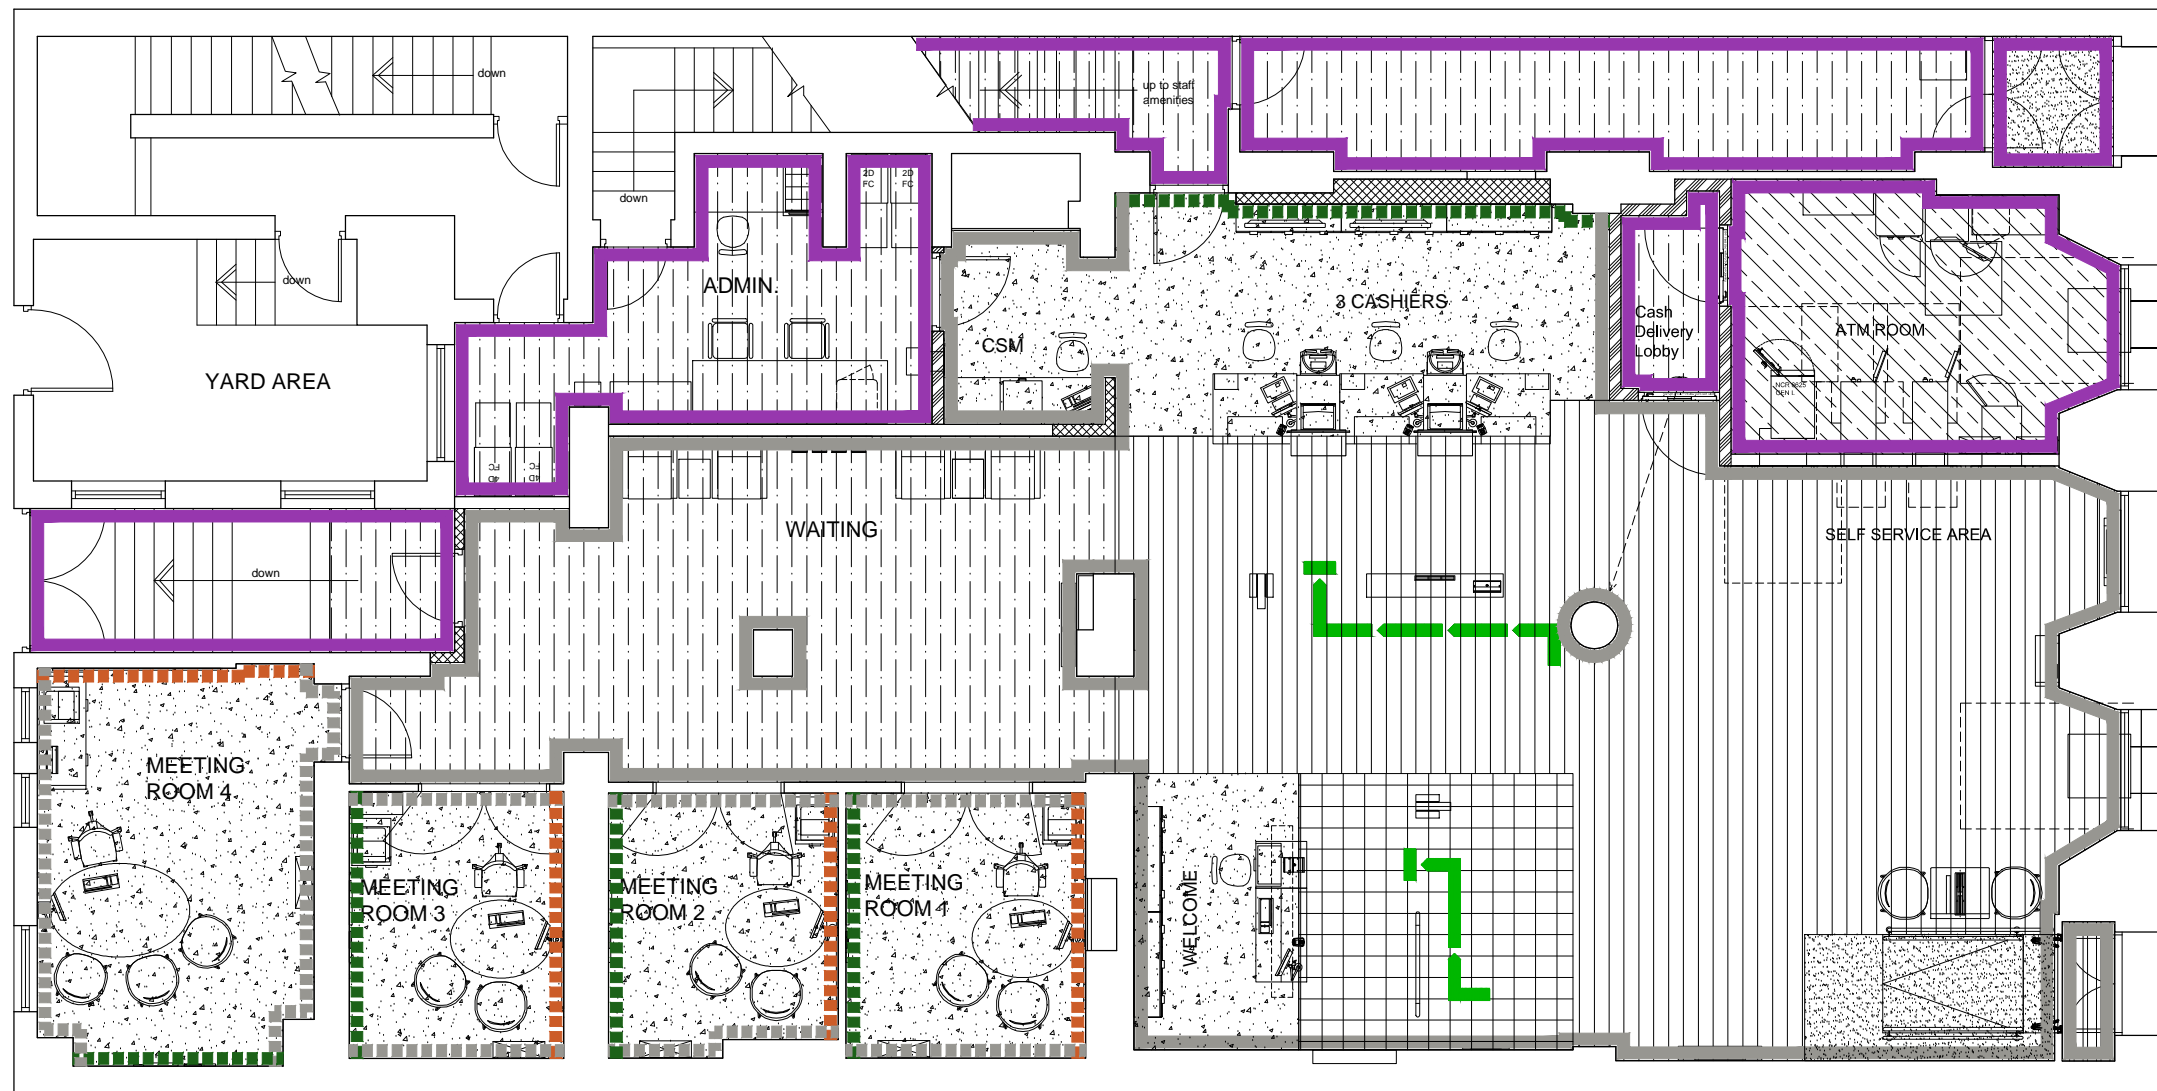


 

 

 

SCALE

 

**FLOOR FINISHES SCHEDULE**

-  \* Primary Entrance Matting - Supplied by Nuway Tuftguard - Grey 12mm (TCC12AN2GY) 17mm (TCC17AN2GY)
-  Secondary Entrance Matting - Supplied by Bonar Floors. Range Coral Classic, ref SKU C4721 Mouse Grey
-  Timber Effect Vinyl Flooring - Supplied by Forbo ref 2011-0046 name Madison
-  Limestone Effect Vinyl Flooring - Supplied by Forbo ref S65483 name Fossil
-  BISTINE Carpet Tile - Forbo spec TCT5161/A - 600x600
-  RENZO Carpet Tile - Forbo spec TCT5182/1 - 600x600
-  Vinyl sheeting (Forbo surestep original ref Smoke 171022.) to be fitted to storage + ATM rooms
-  Flooring to remain as existing
-  Carpet - Bonar flooring, N9239, Bottle Green
-  Vinyl - Forbo, Allura Special Plank - Pumice A65491

**WALL FINISHES SCHEDULE**

-  Green wallcovering - supplied by Muraspec ref: P3503 (CM 7331/A)
-  White Wallcovering - supplied by Muraspec ref: MPC 0121
-  White Paint - supplied by Dulux ref: 44YY 84/042
-  Pearl Wallcovering - supplied by Muraspec ref: P3504 (CM7331)
-  BOH Circulation - supplied by Dulux ref: 51YY 83/060

**GROUND FLOOR PLAN**

**GENERAL NOTE:**

ALLOW FOR ALL PAINTED SOFT WOOD SKIRTINGS, DOOR FRAMES & ARCHITRAVES TO BE PAINTED SANDSTONE - DULUX REF: 40YY 60/103 IN BOTH FRONT AND BACK OF HOUSE AREAS

ALLOW FOR PAINTING EXISTING OAK FRAMED SCREENS, DOORS & FRAMES TO PUBLIC AREAS

ANY PIPEWORK TO BE PAINTED TO MATCH ADJACENT WALL COLOUR

TIMBER STAIRCASE HANDRAILS TO BE REFRESHED

REV	DATE	REVISION	INITIALS
<b>LLOYDS BANKING GROUP</b>			
<small>ALL DIMENSIONS TO BE VERIFIED PRIOR TO COMMENCING WORK. DRAWING TO BE READ IN CONJUNCTION WITH PROJECT SPECIFICATIONS.</small>			
<small>THIS DRAWING IS THE PROPERTY OF LLOYDS BANKING GROUP AND COPYRIGHT IS RESERVED BY THEM. THE DRAWING IS ISSUED ON CONDITION THAT IT IS NOT COPIED OR DISCLOSED BY OR TO ANY UNAUTHORISED PERSONS WITHOUT PRIOR CONSENT IN WRITING TO LLOYDS BANKING GROUP - GROUP PROPERTY. ALL MODIFIED DRAWINGS SHOULD BE RETURNED TO LLOYDS BANKING GROUP.</small>			
<b>GROUP PROPERTY</b>			
<small>BRISTOL - PO Box 112, Canons House, Canons Way, BRISTOL, BS99 7LB EDINBURGH - Signal Hill South, 12 Bankhead Crossway South, EDINBURGH, EH11 4EN HALIFAX - Trinity Road, HALIFAX, West Yorkshire, HX1 2RG</small>			
PROJECT ADDRESS		SCALE	
Lloyds Bank South Shields, King Street 101 King Street SOUTH SHIELDS NE33 1DT		A1 - 1:50 A3 - 1:100	
DRAWING DESCRIPTION		DATE	
Ground Floor Proposed Finishes Plan		27.01.15	
DRAWING NUMBER		DRAWN BY	
50689600-AR01-00-2601		GAR	
		REVISION	
		-	