




EXISTING PLAN  
1:50

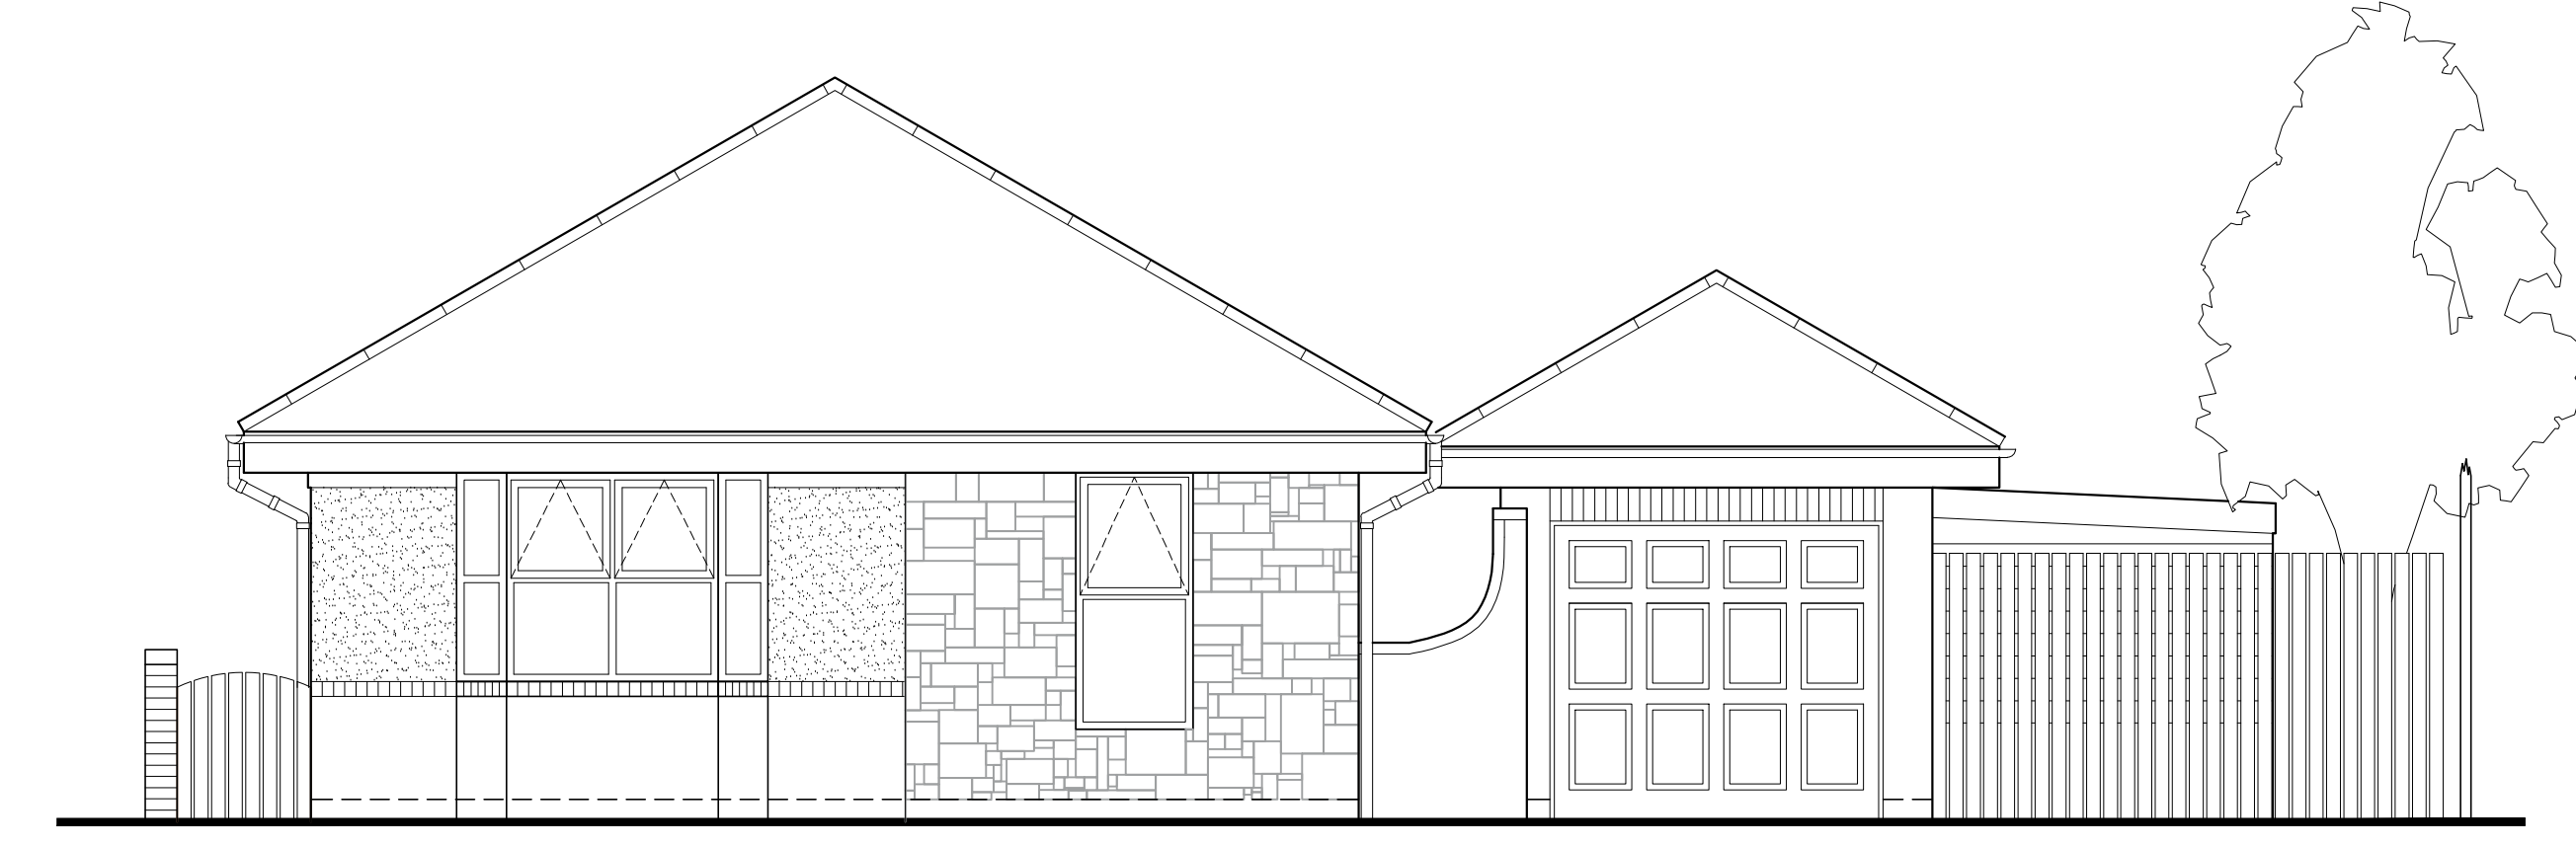


EXISTING FRONT ELEVATION  
1:50

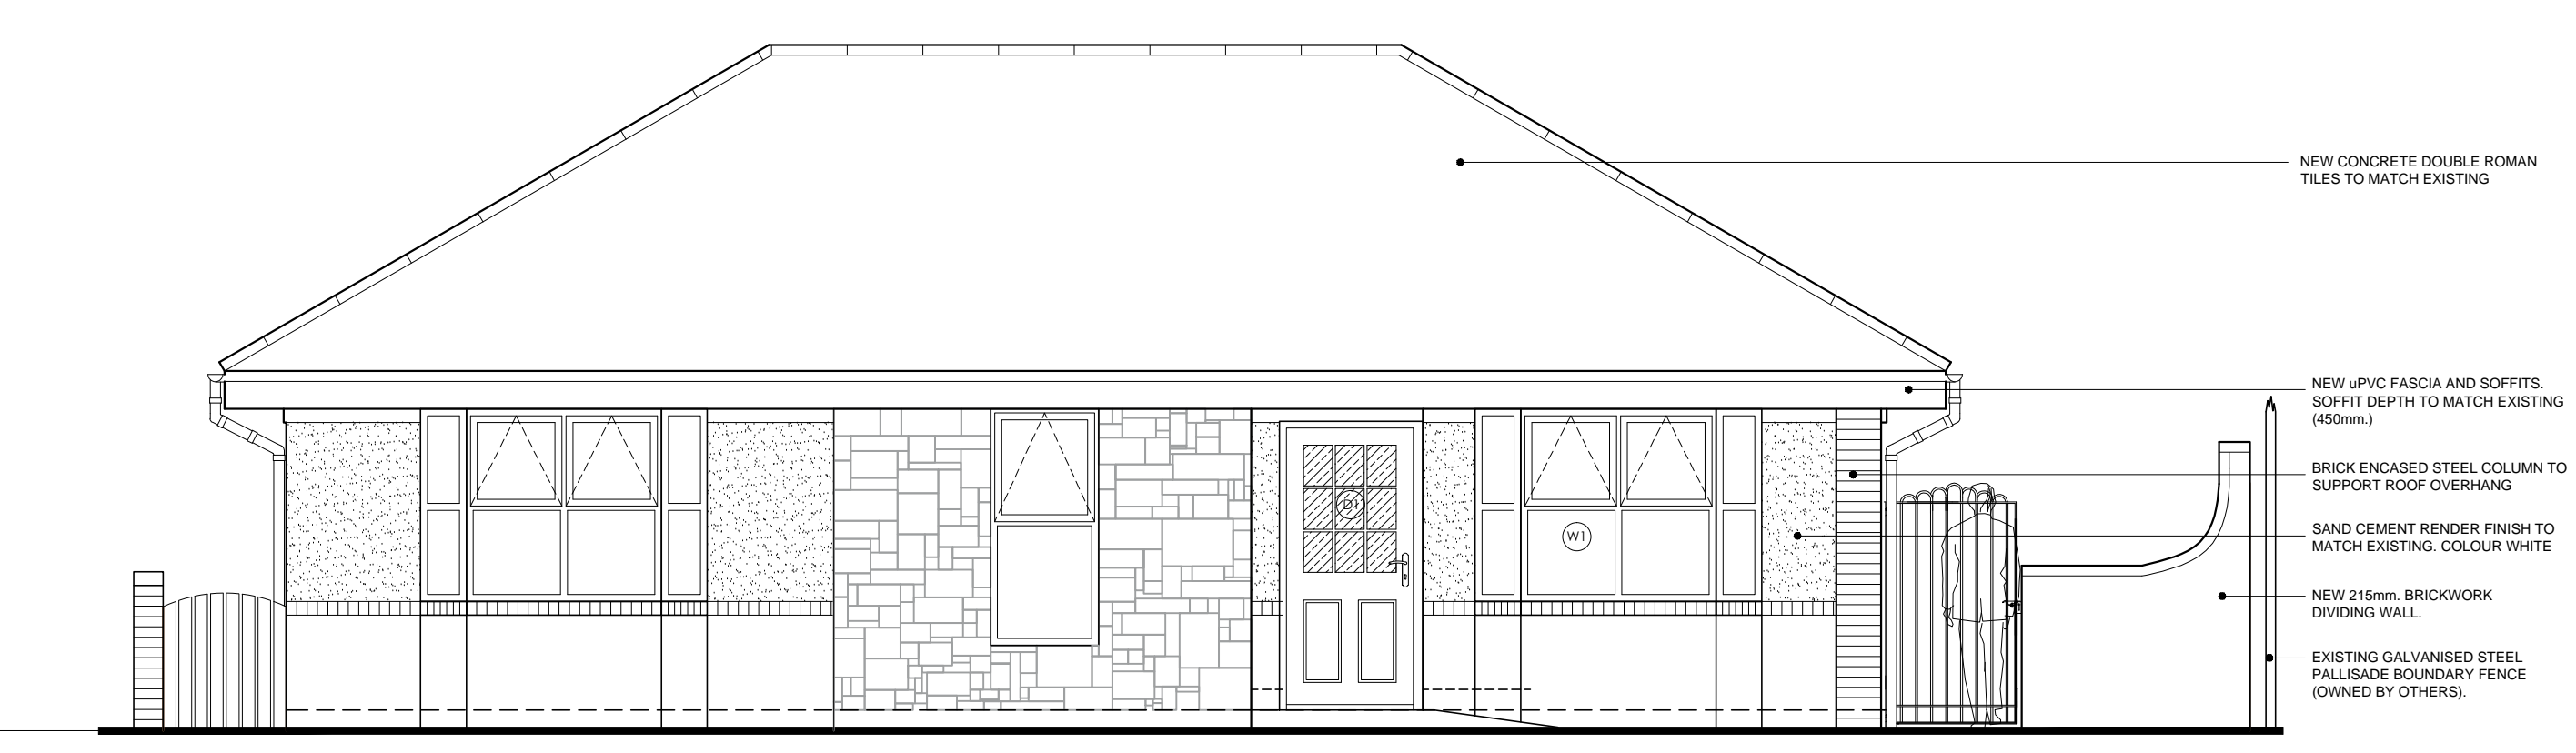


PROPOSED FRONT ELEVATION  
1:50

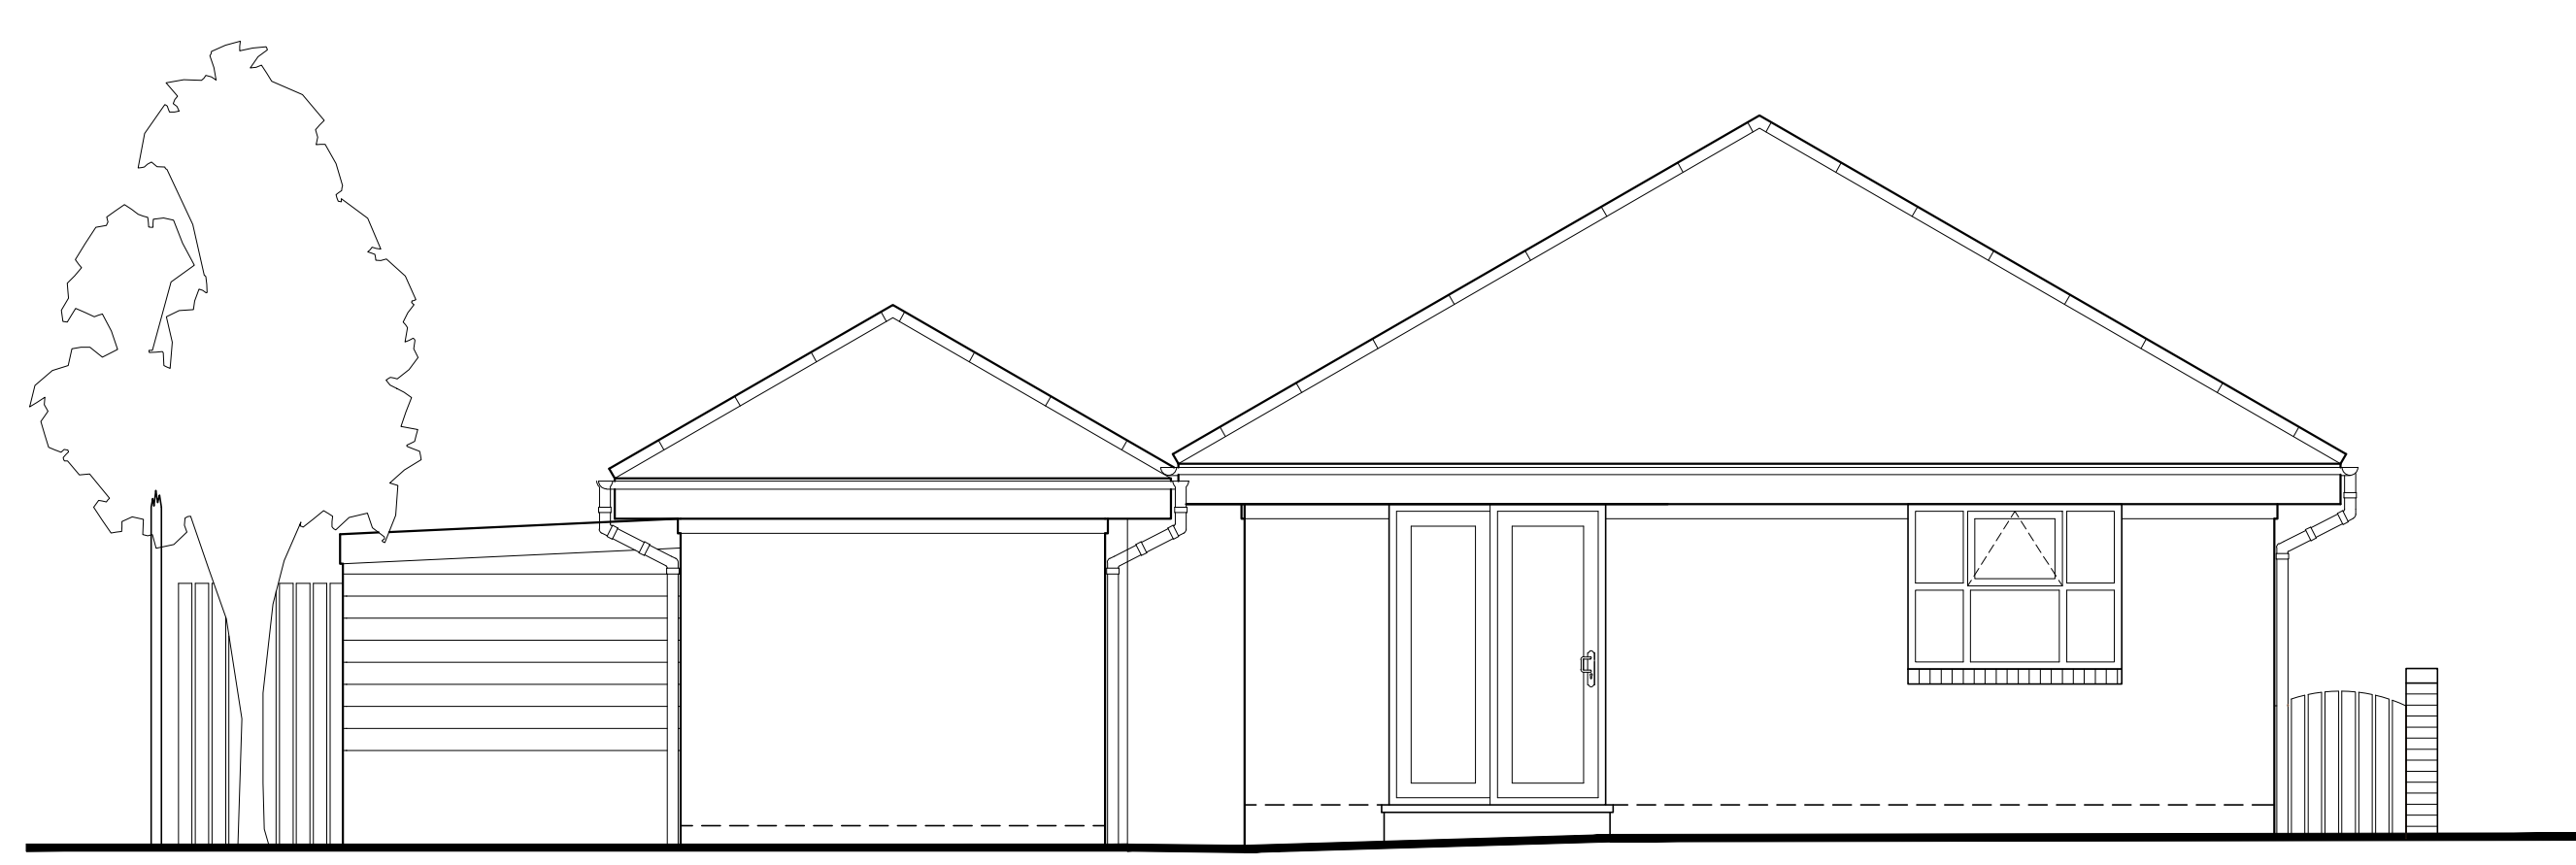


EXISTING REAR ELEVATION  
1:50

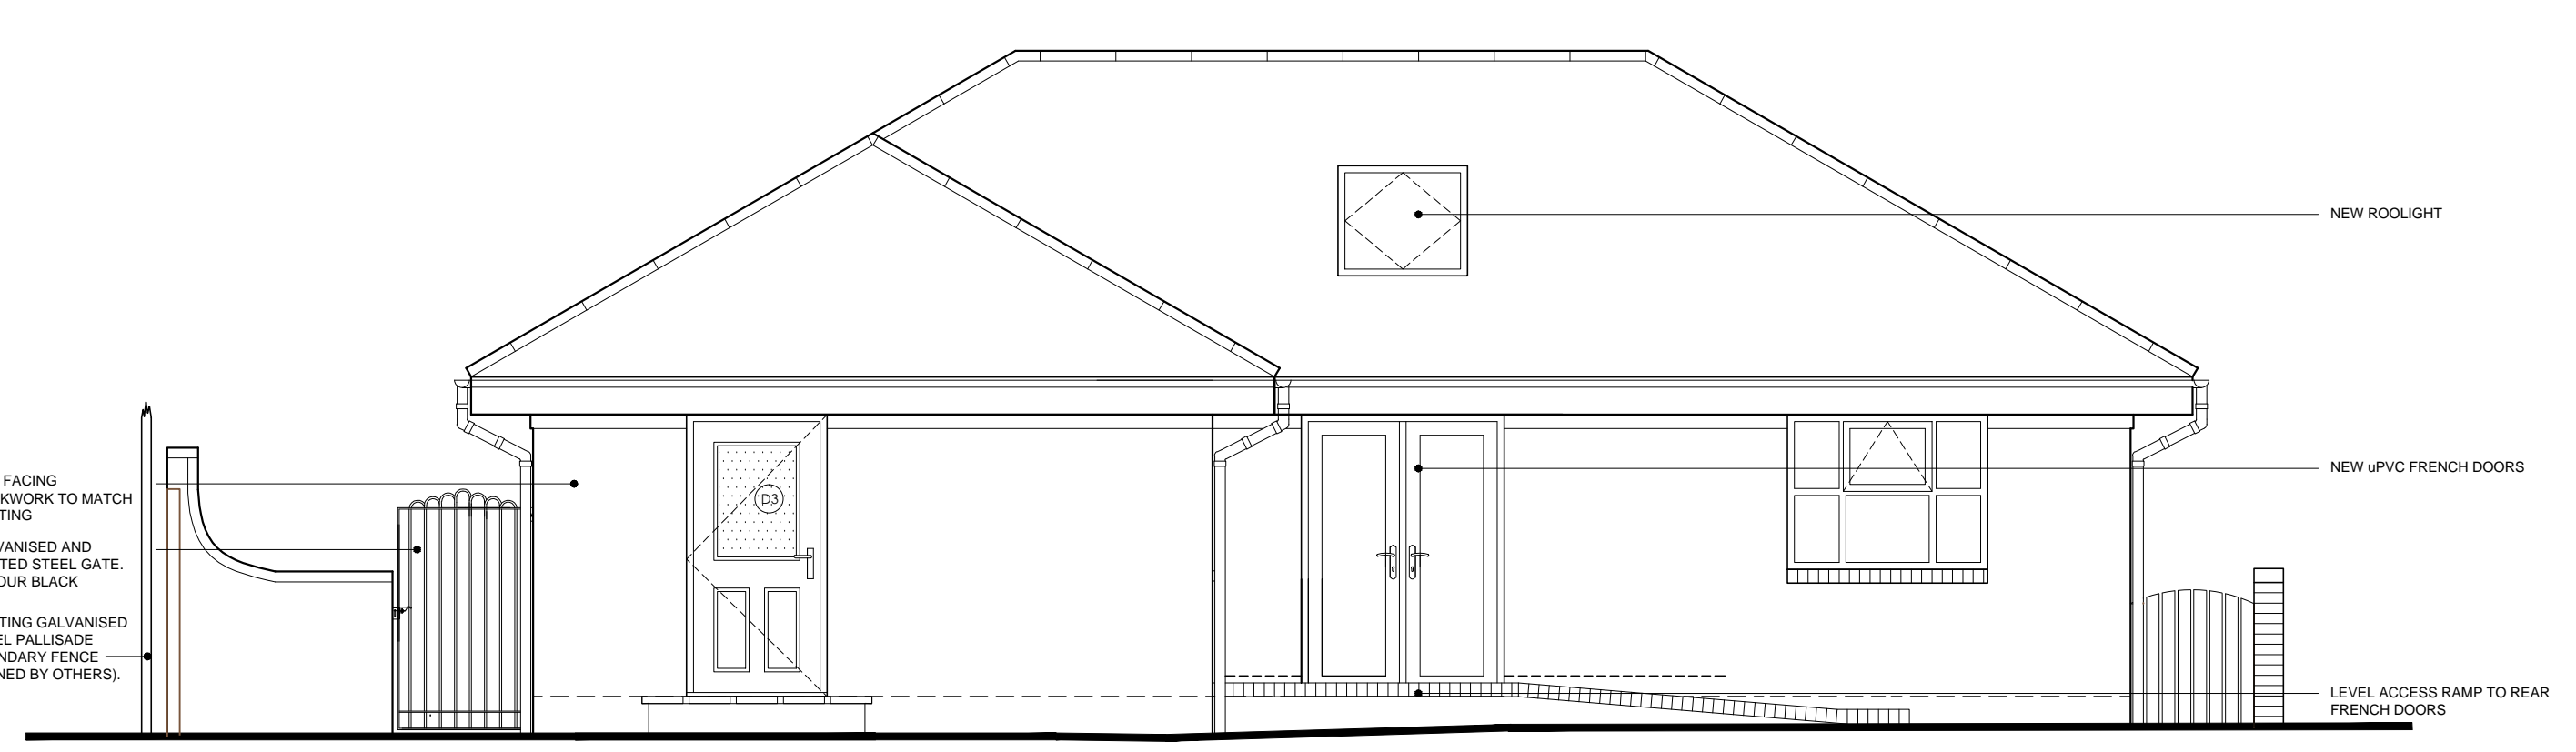


PROPOSED REAR ELEVATION  
1:50

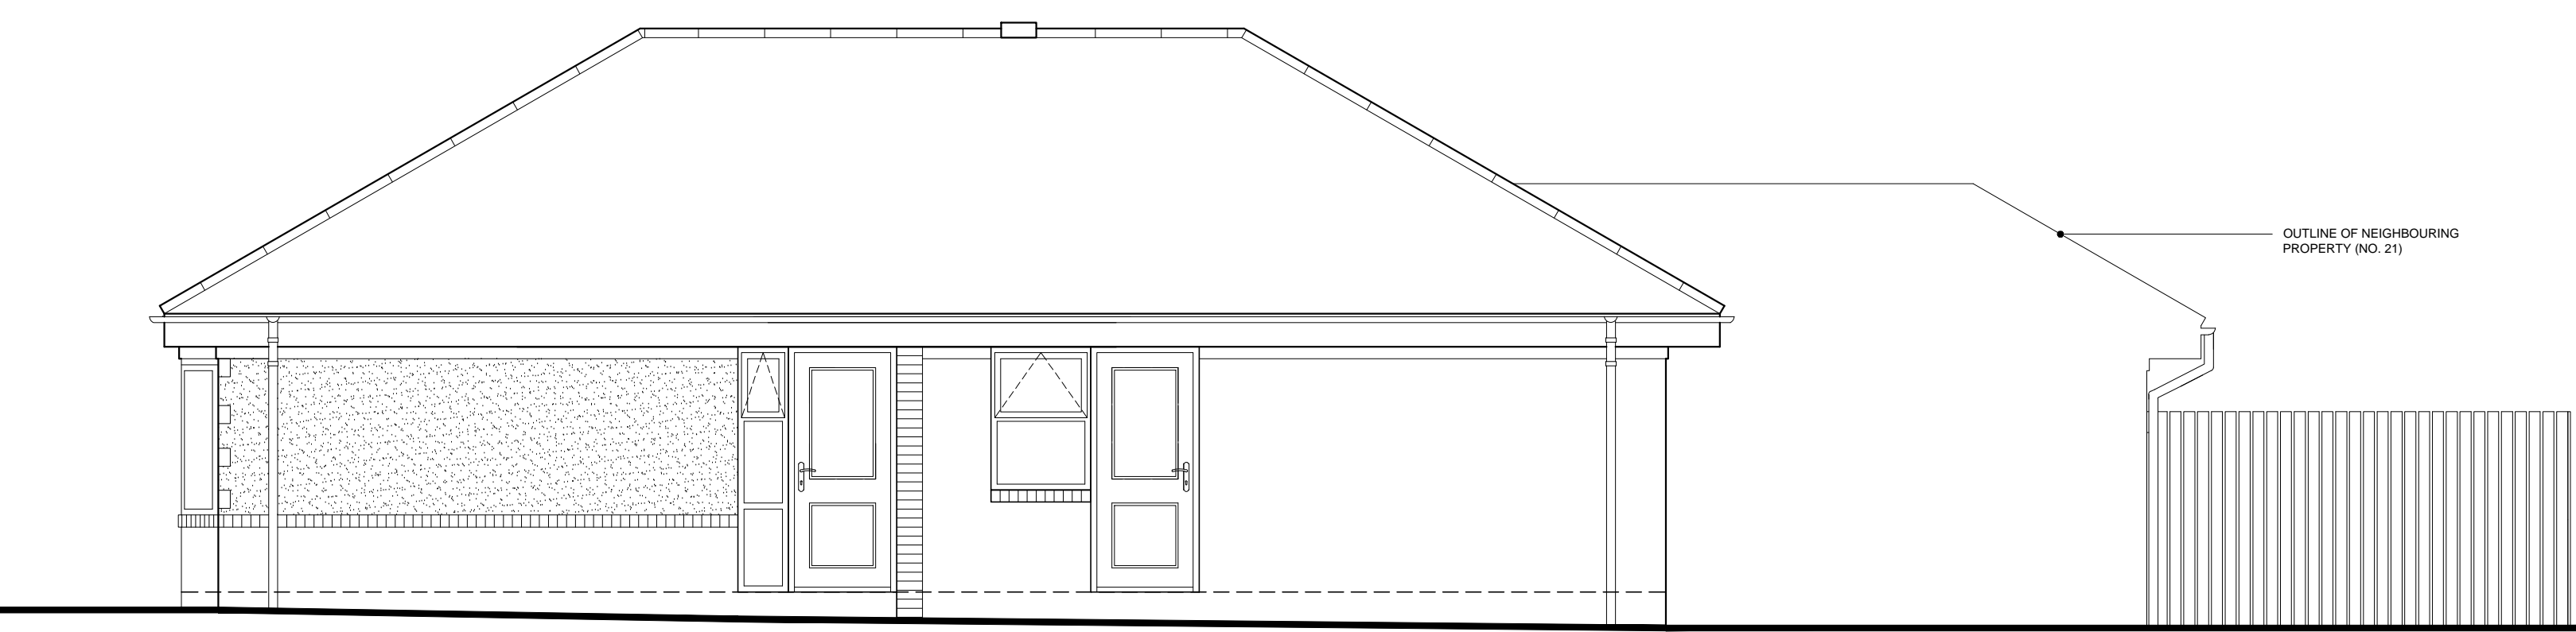

EXISTING SIDE ELEVATION  
1:50



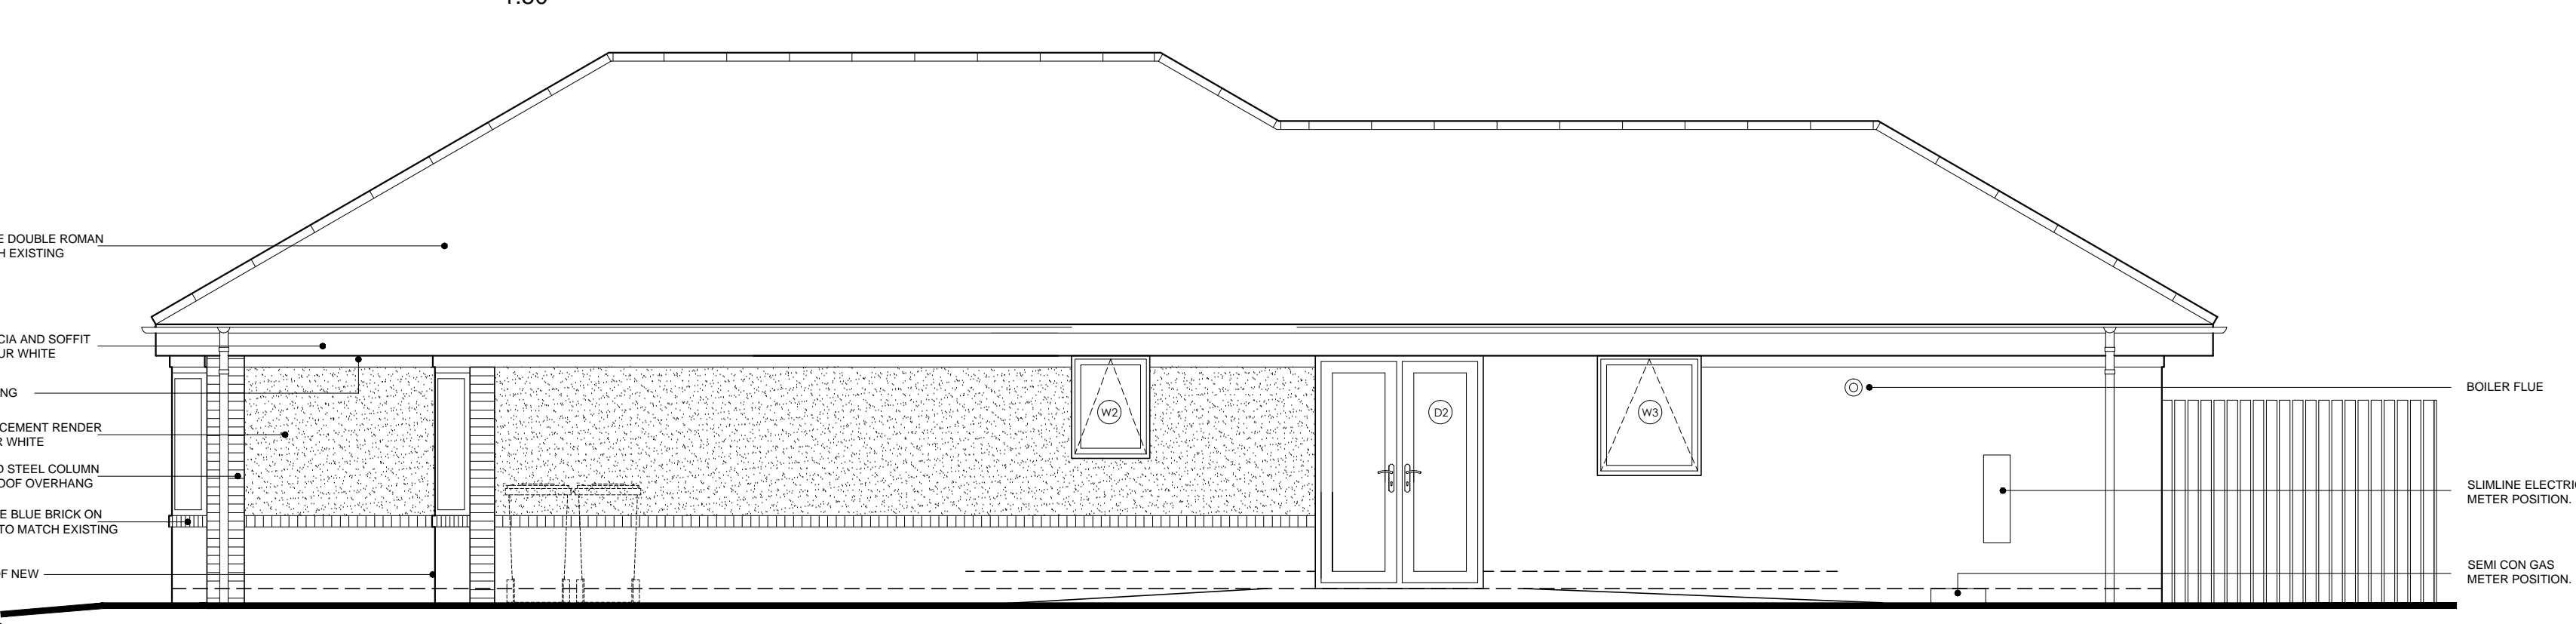


PROPOSED SIDE ELEVATION  
1:50

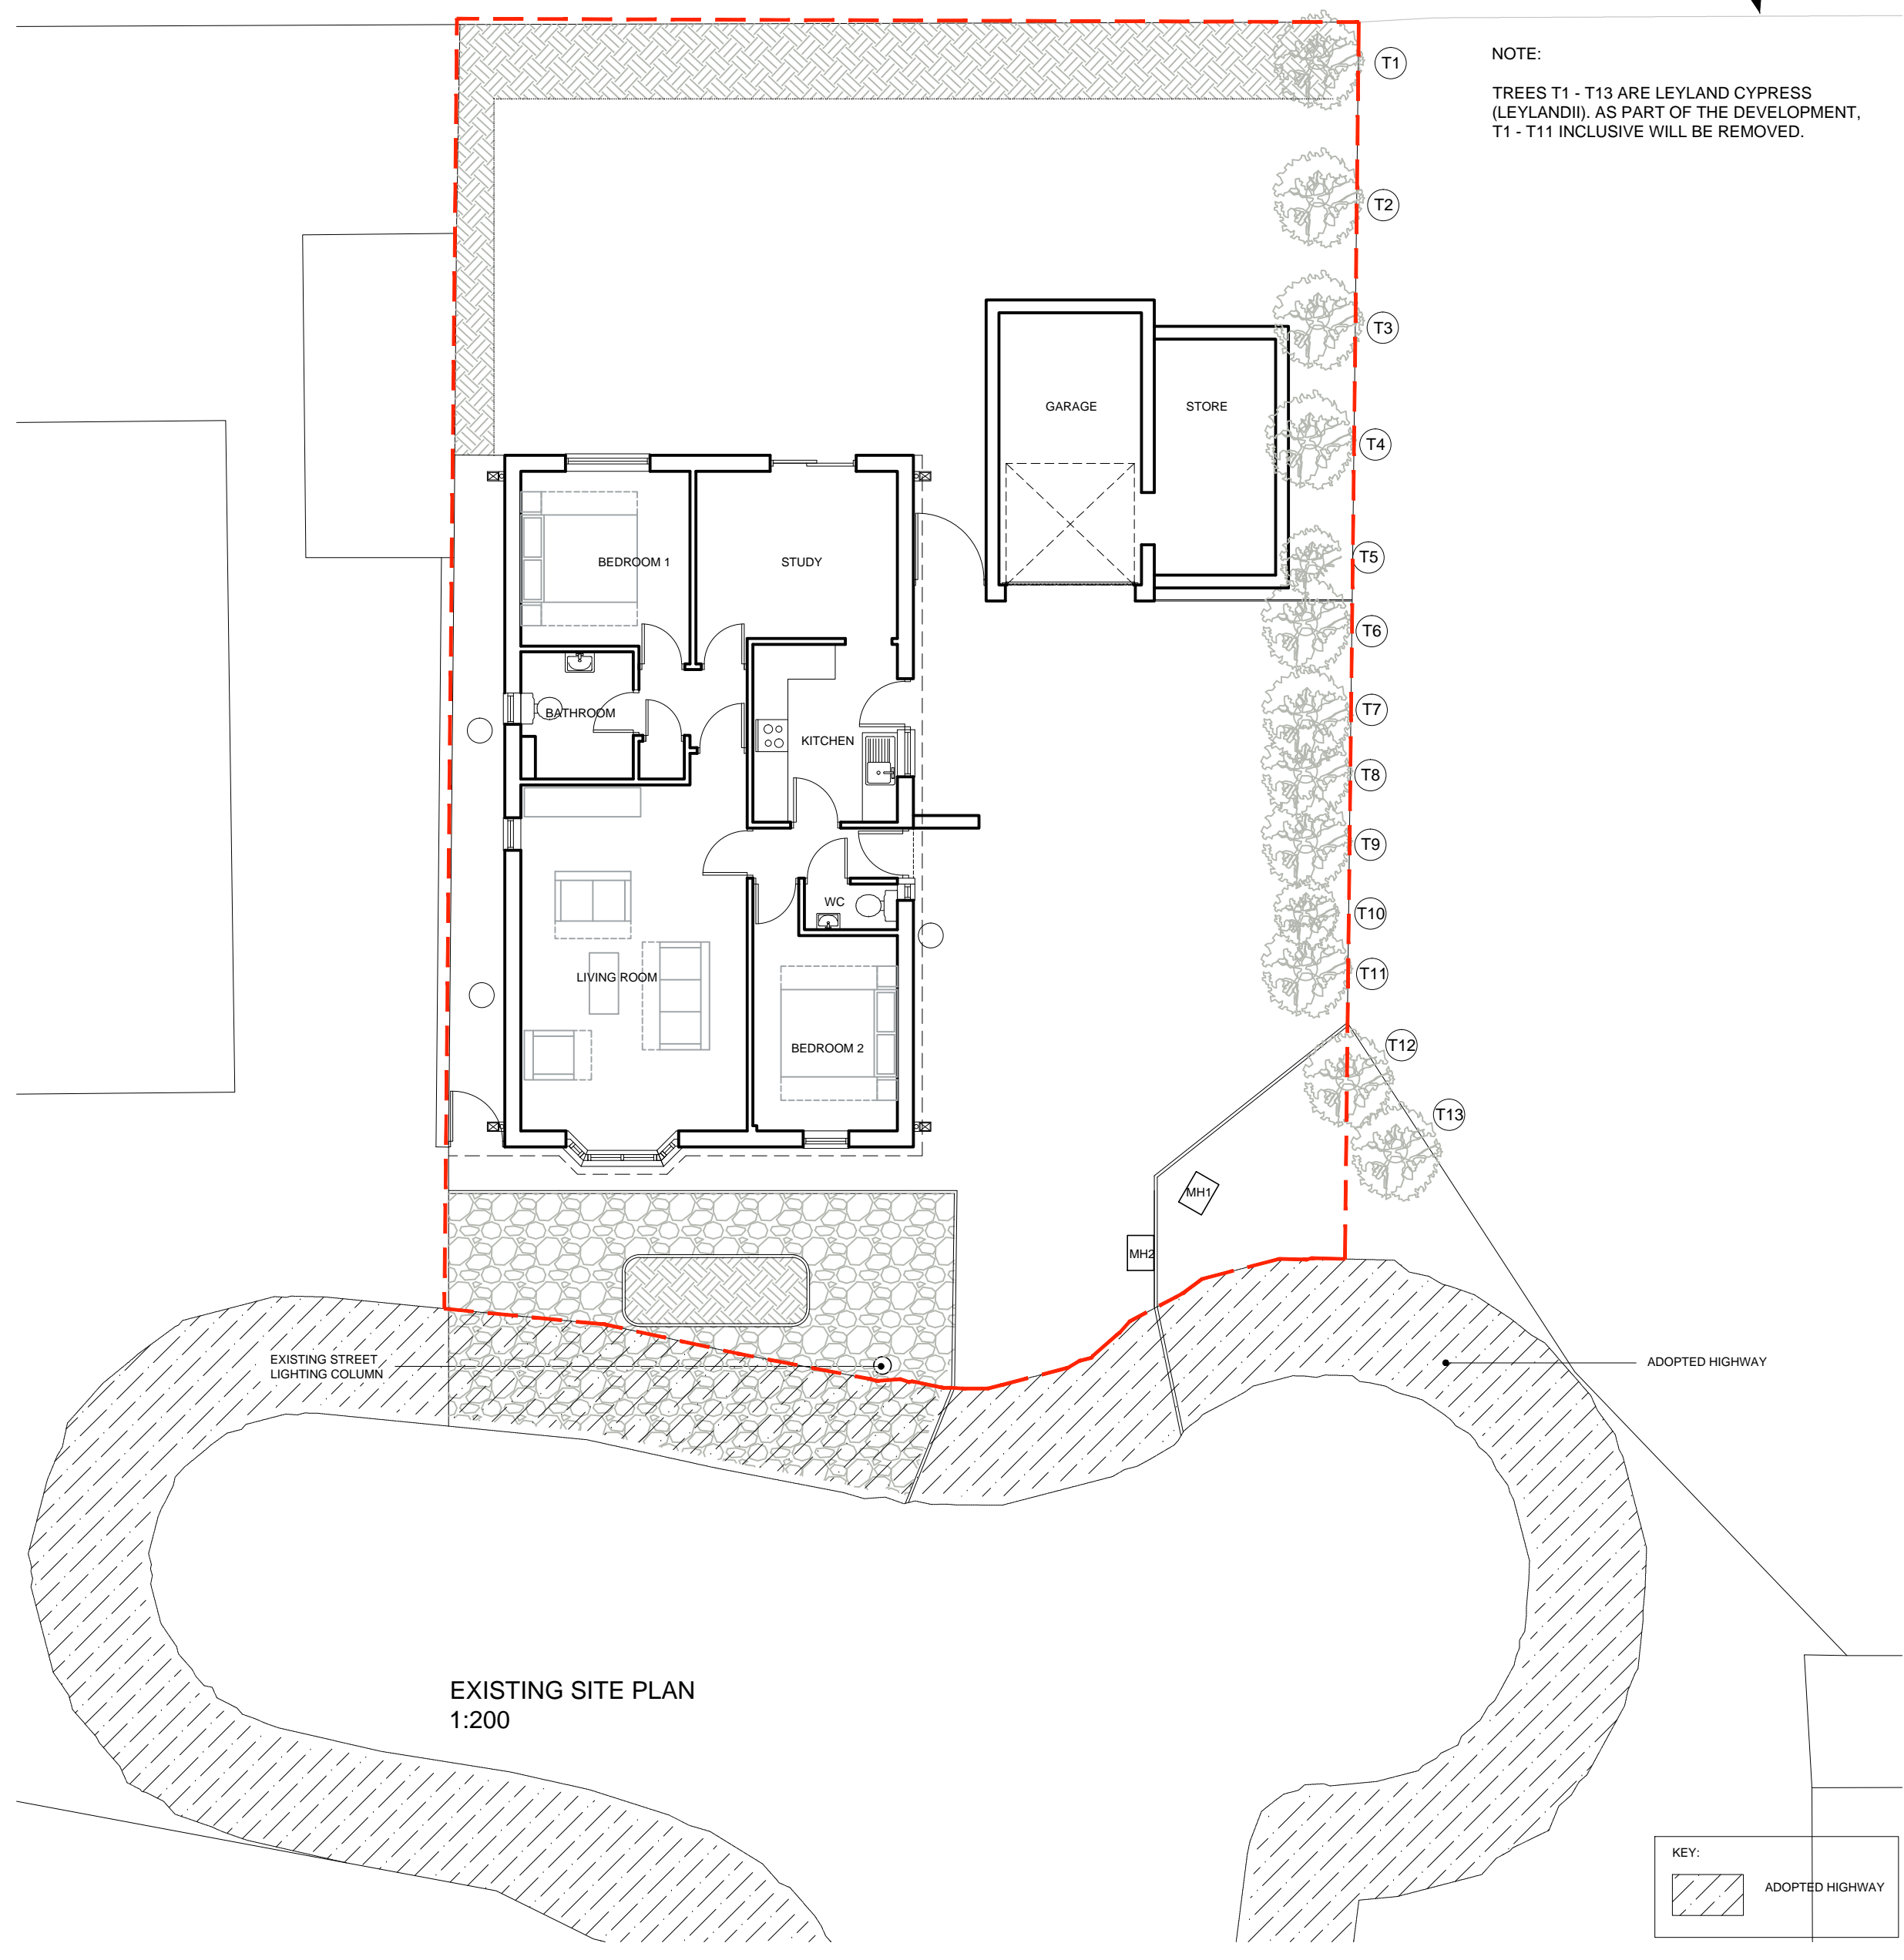


EXISTING SITE PLAN  
1:200



NOTE:  
TREES T1 - T13 ARE LEYLAND CYPRESS (LEYLANDII), AS PART OF THE DEVELOPMENT, T1 - T11 INCLUSIVE WILL BE REMOVED.

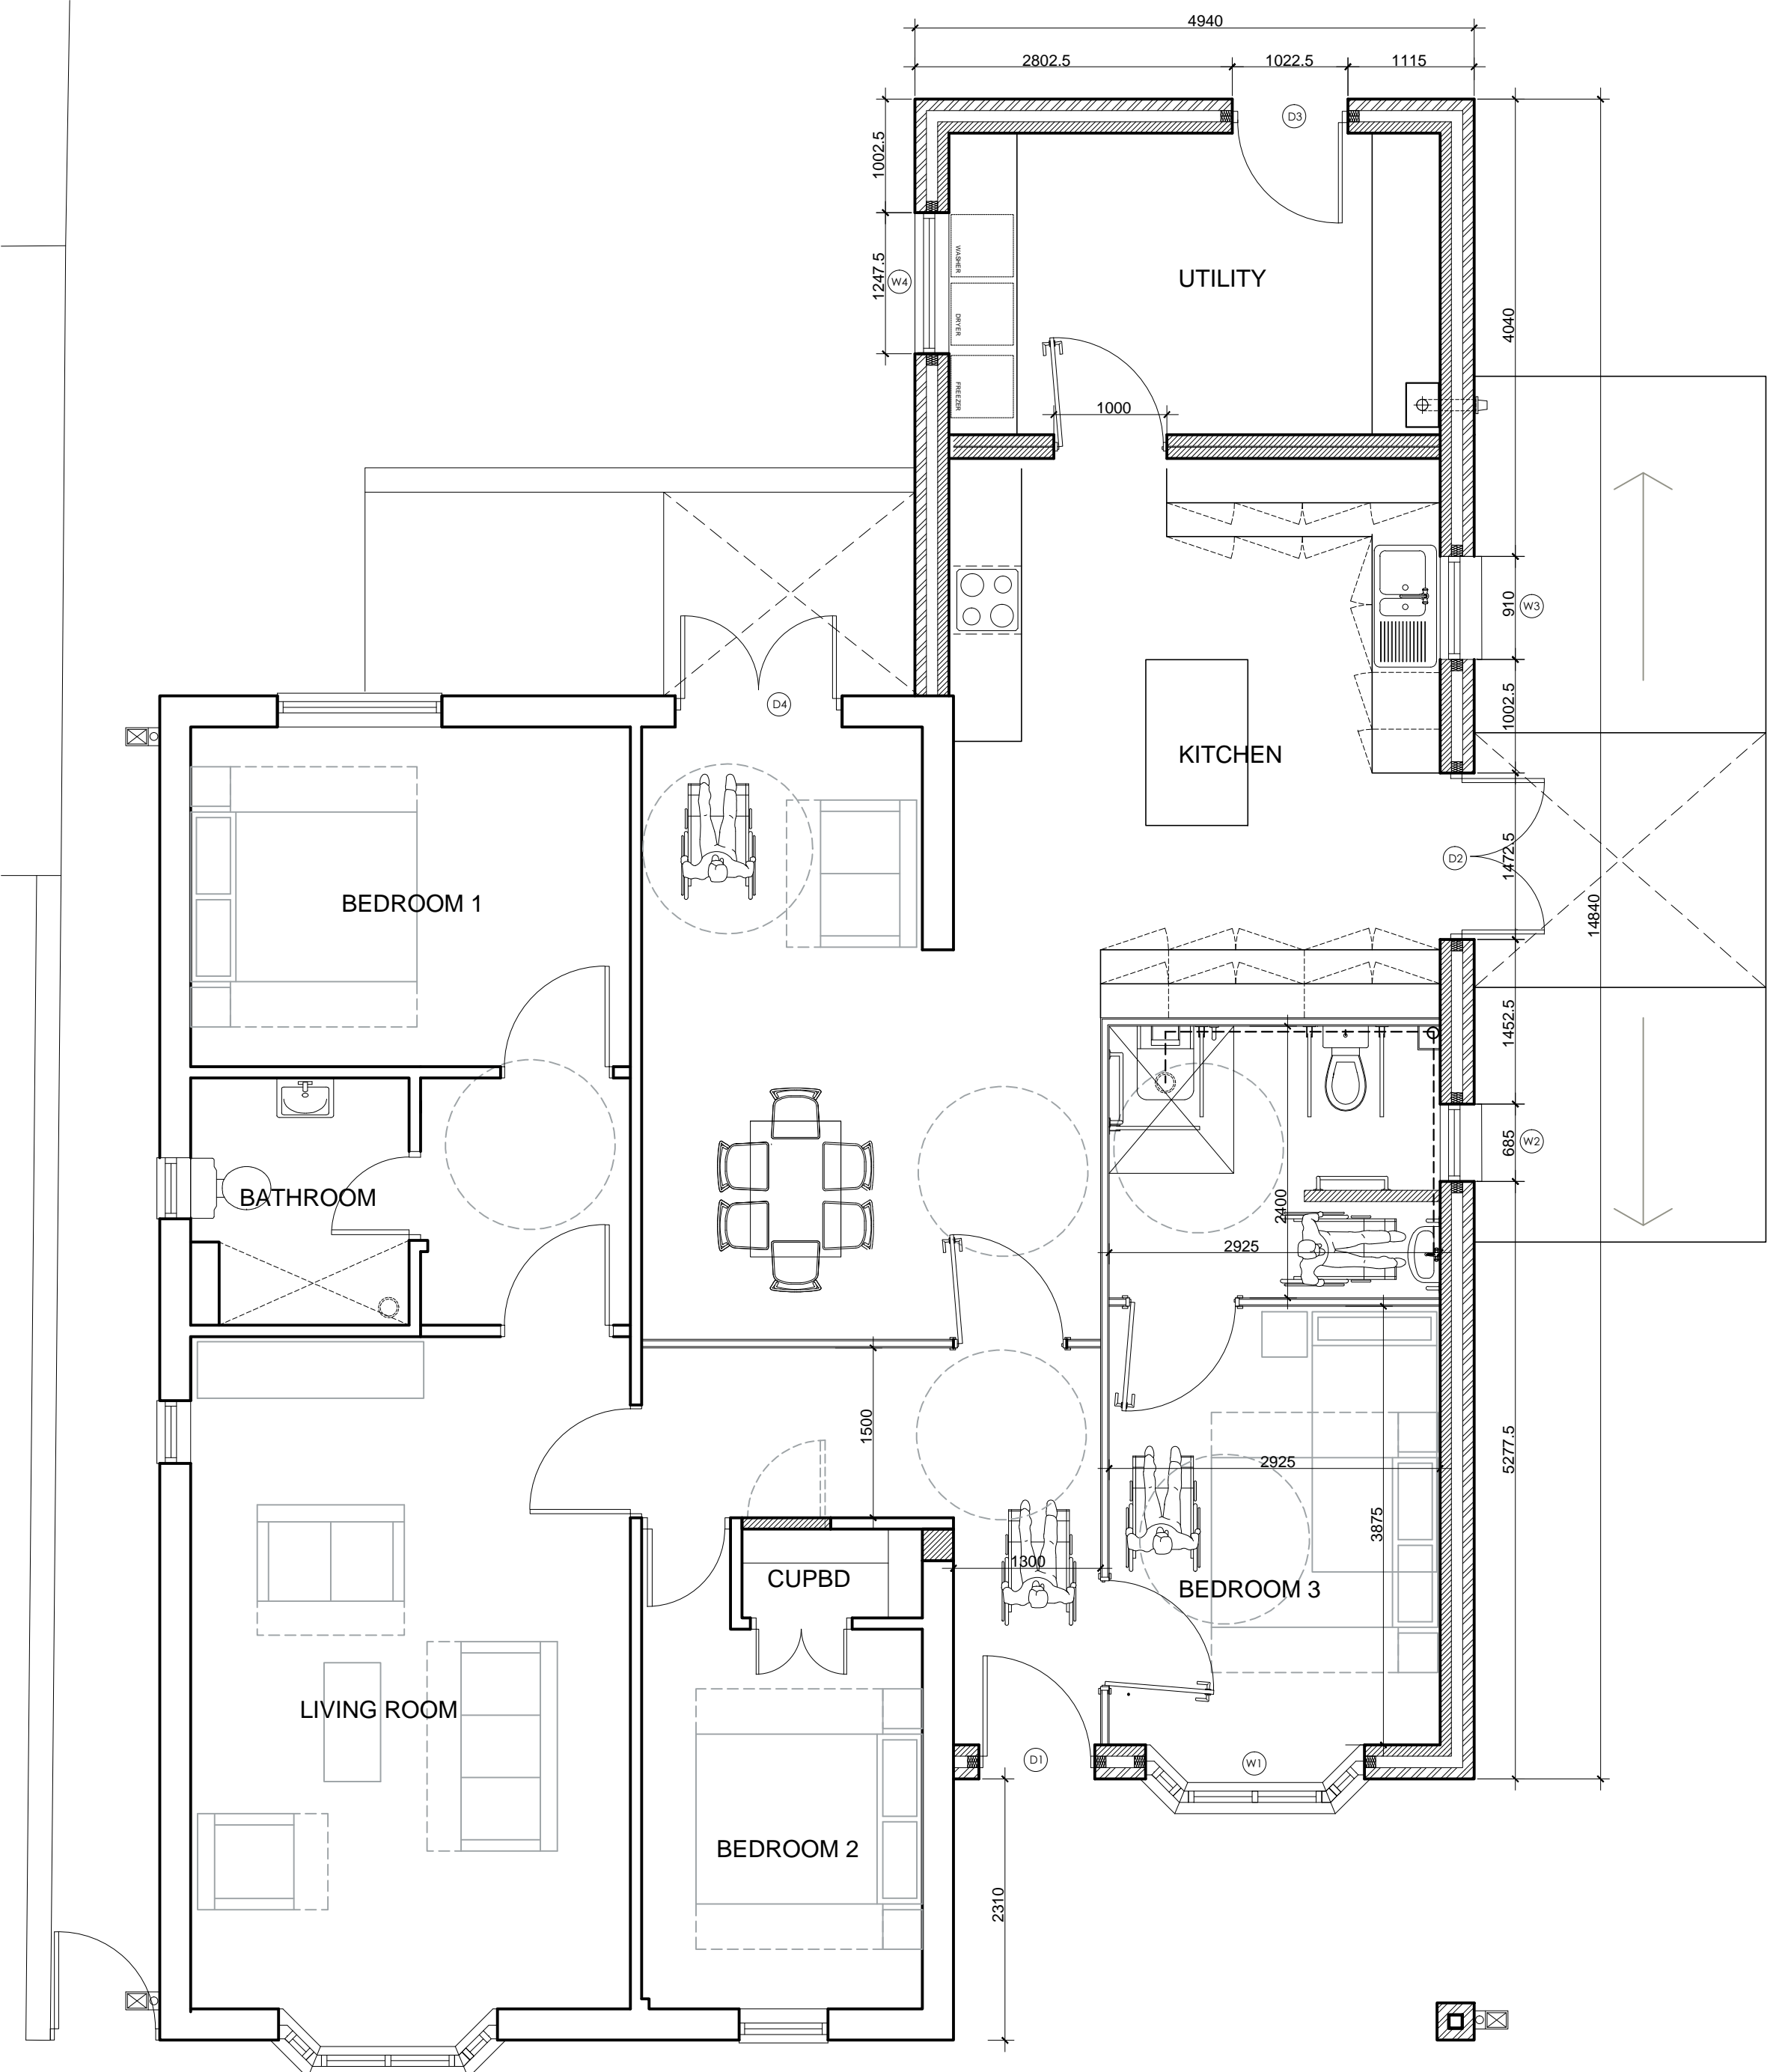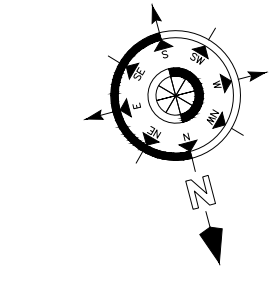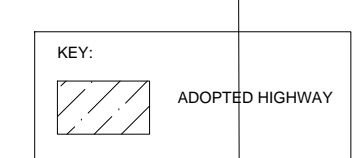

PROPOSED PLAN  
1:50

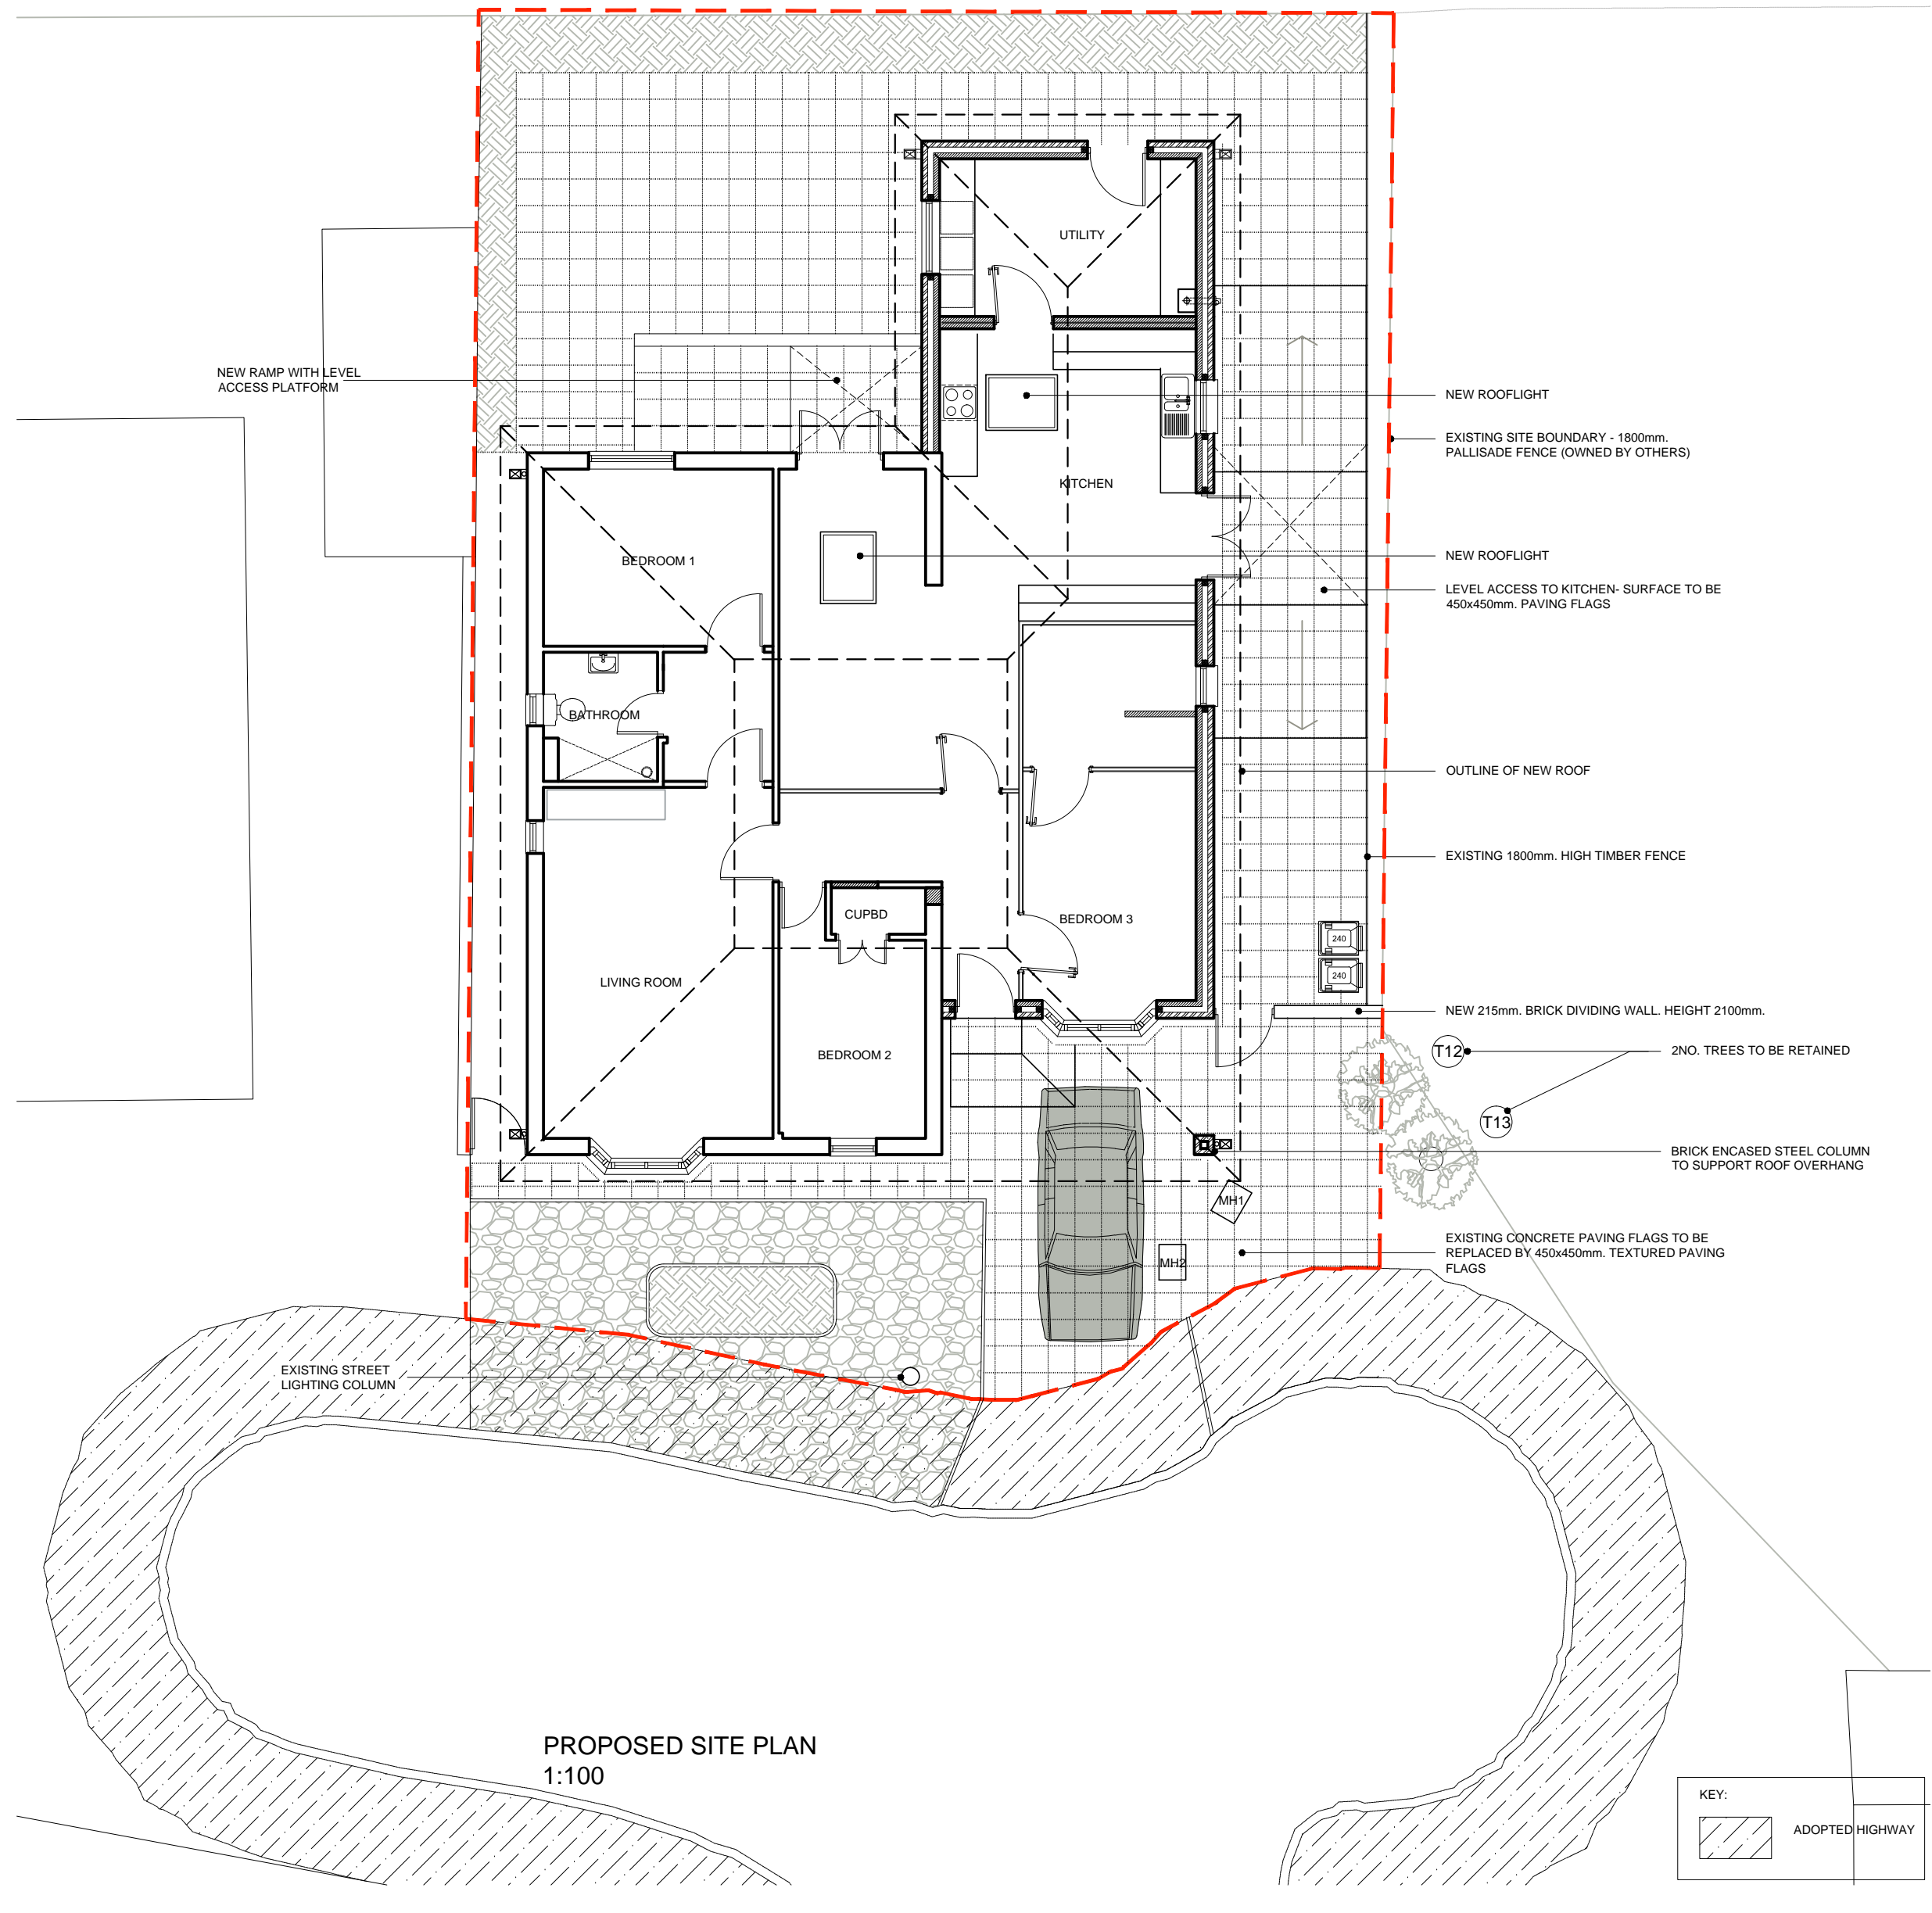

PROPOSED SITE PLAN  
1:100

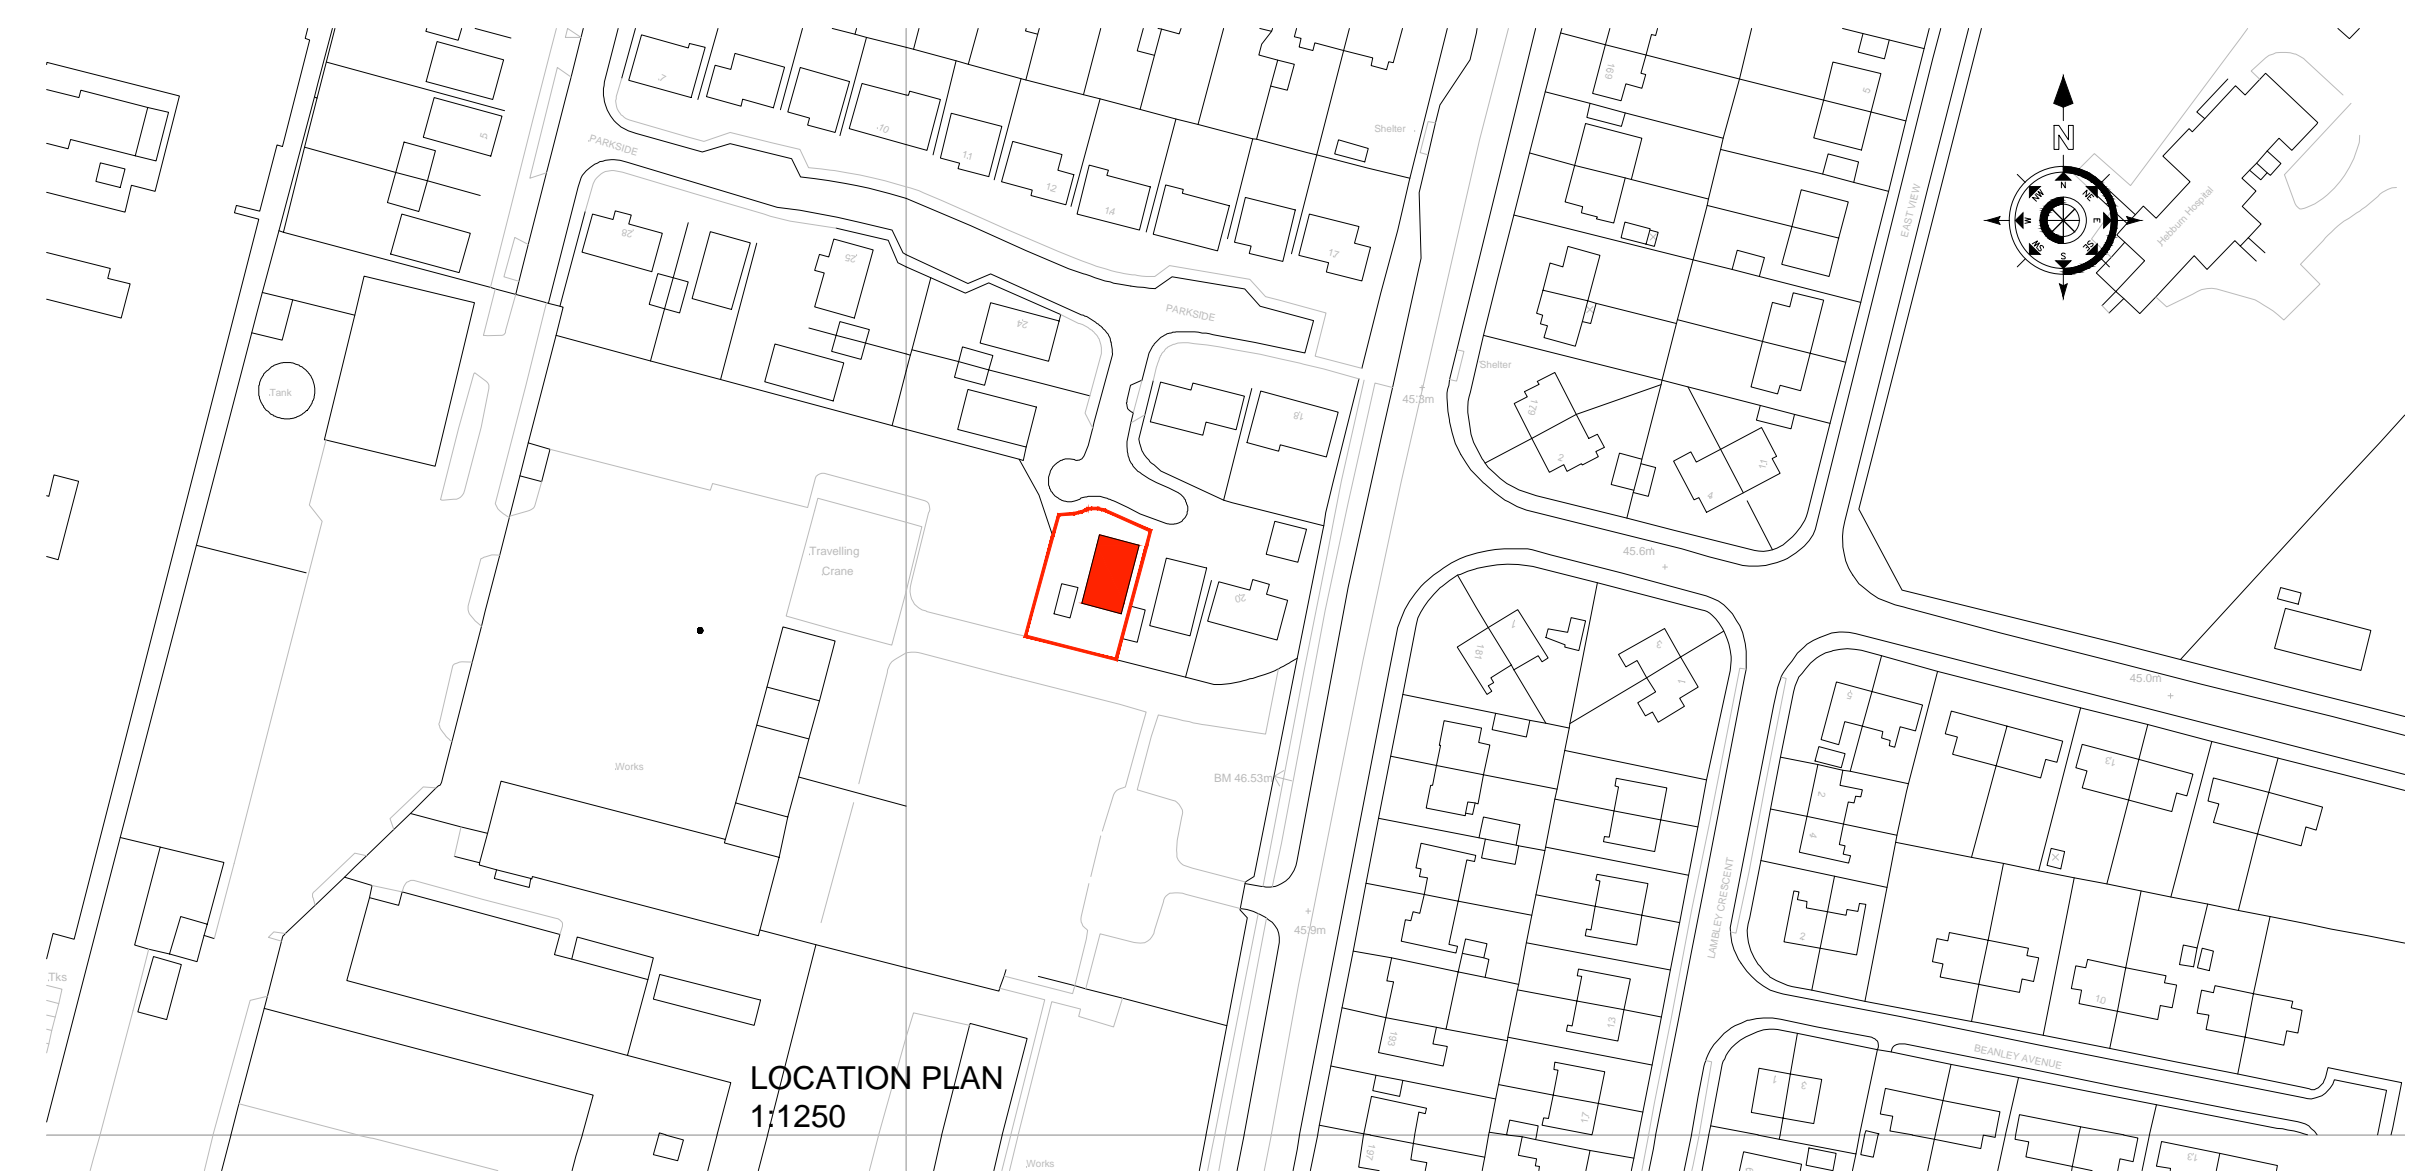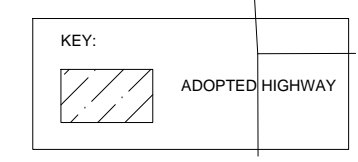

LOCATION PLAN  
1:1250

REVISIONS NOTES			
A	EXTENSION MOVED TO 5.6m FROM PUBLIC HIGHWAY	04/04/15	

PROPOSED EXTENSION TO 22 PARKSIDE, HEBBURN, TYNE AND WEAR, NE31 1RP			
EXISTING AND PROPOSED PLANS, ELEVATIONS AND SITE PLANS			
DATE	SCALE	PROJECT NO.	REVISED
JAN 2015	1:50, 1:100, 1:250	AD	
DRAWN BY		CHECKED BY	
A08/2015/01-01		A	