




EXISTING REAR 1:100

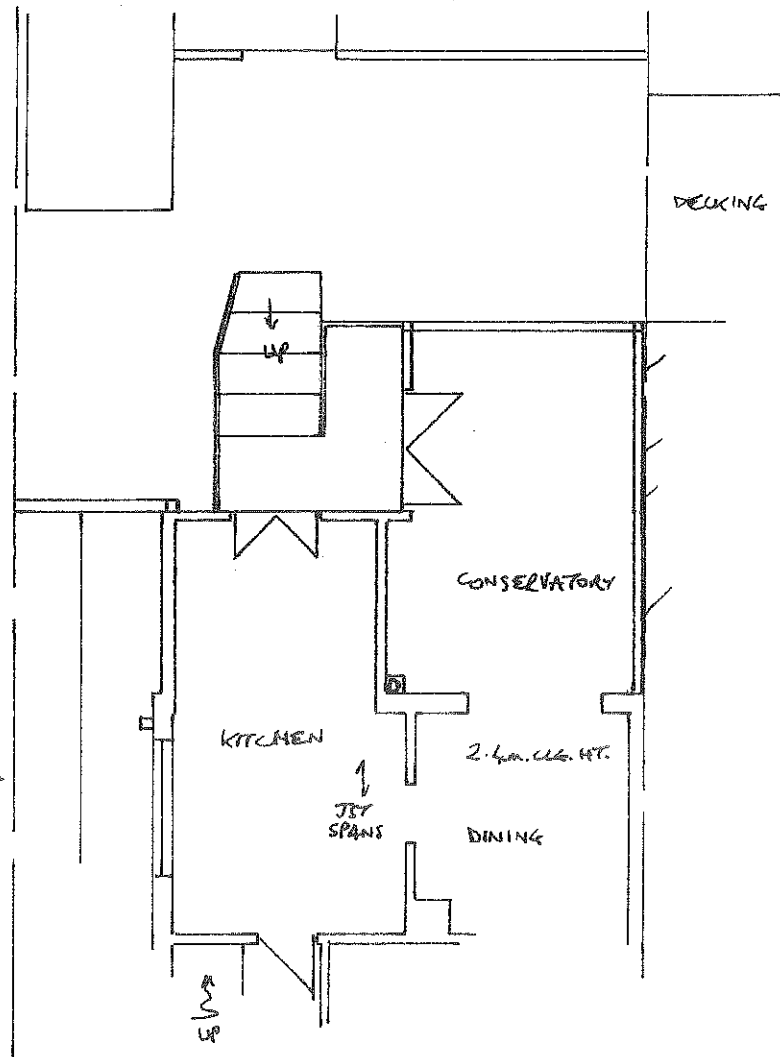


EXISTING GROUND FLOOR PLAN 1:100

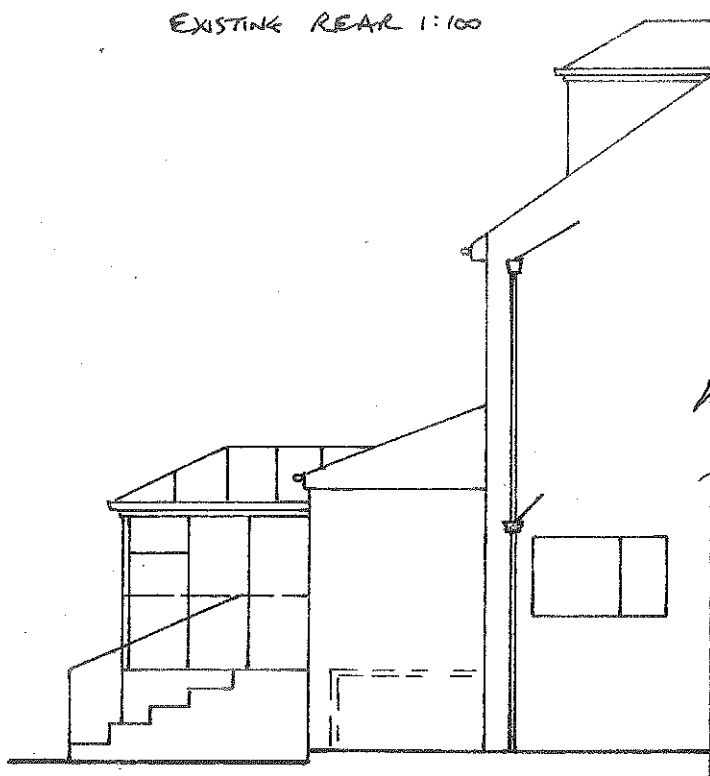

EXISTING SIDE 1:100

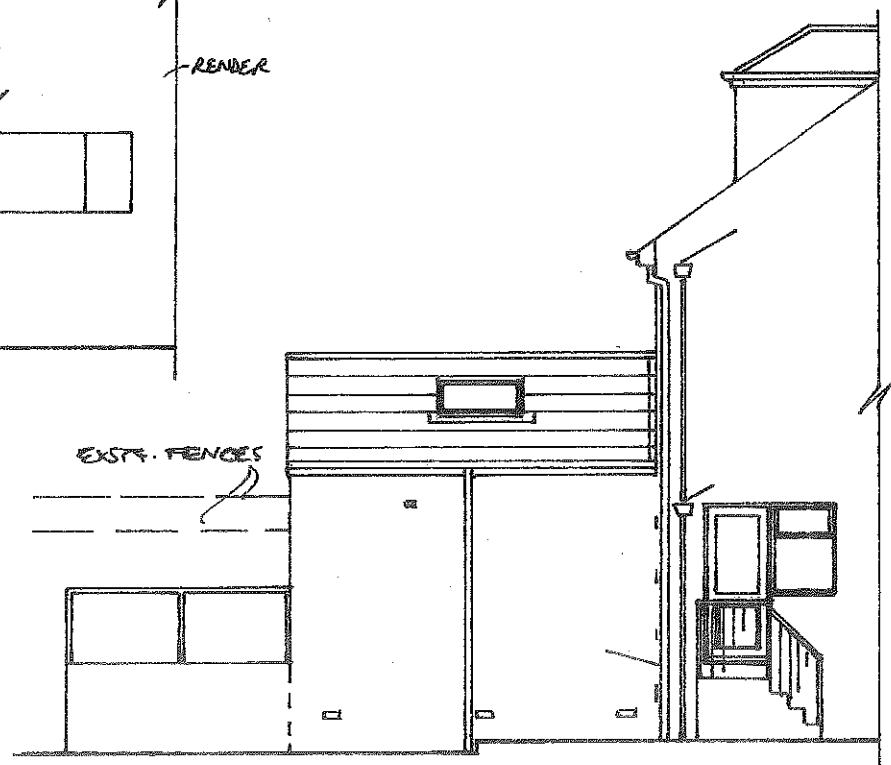

PROPOSED SIDE 1:100

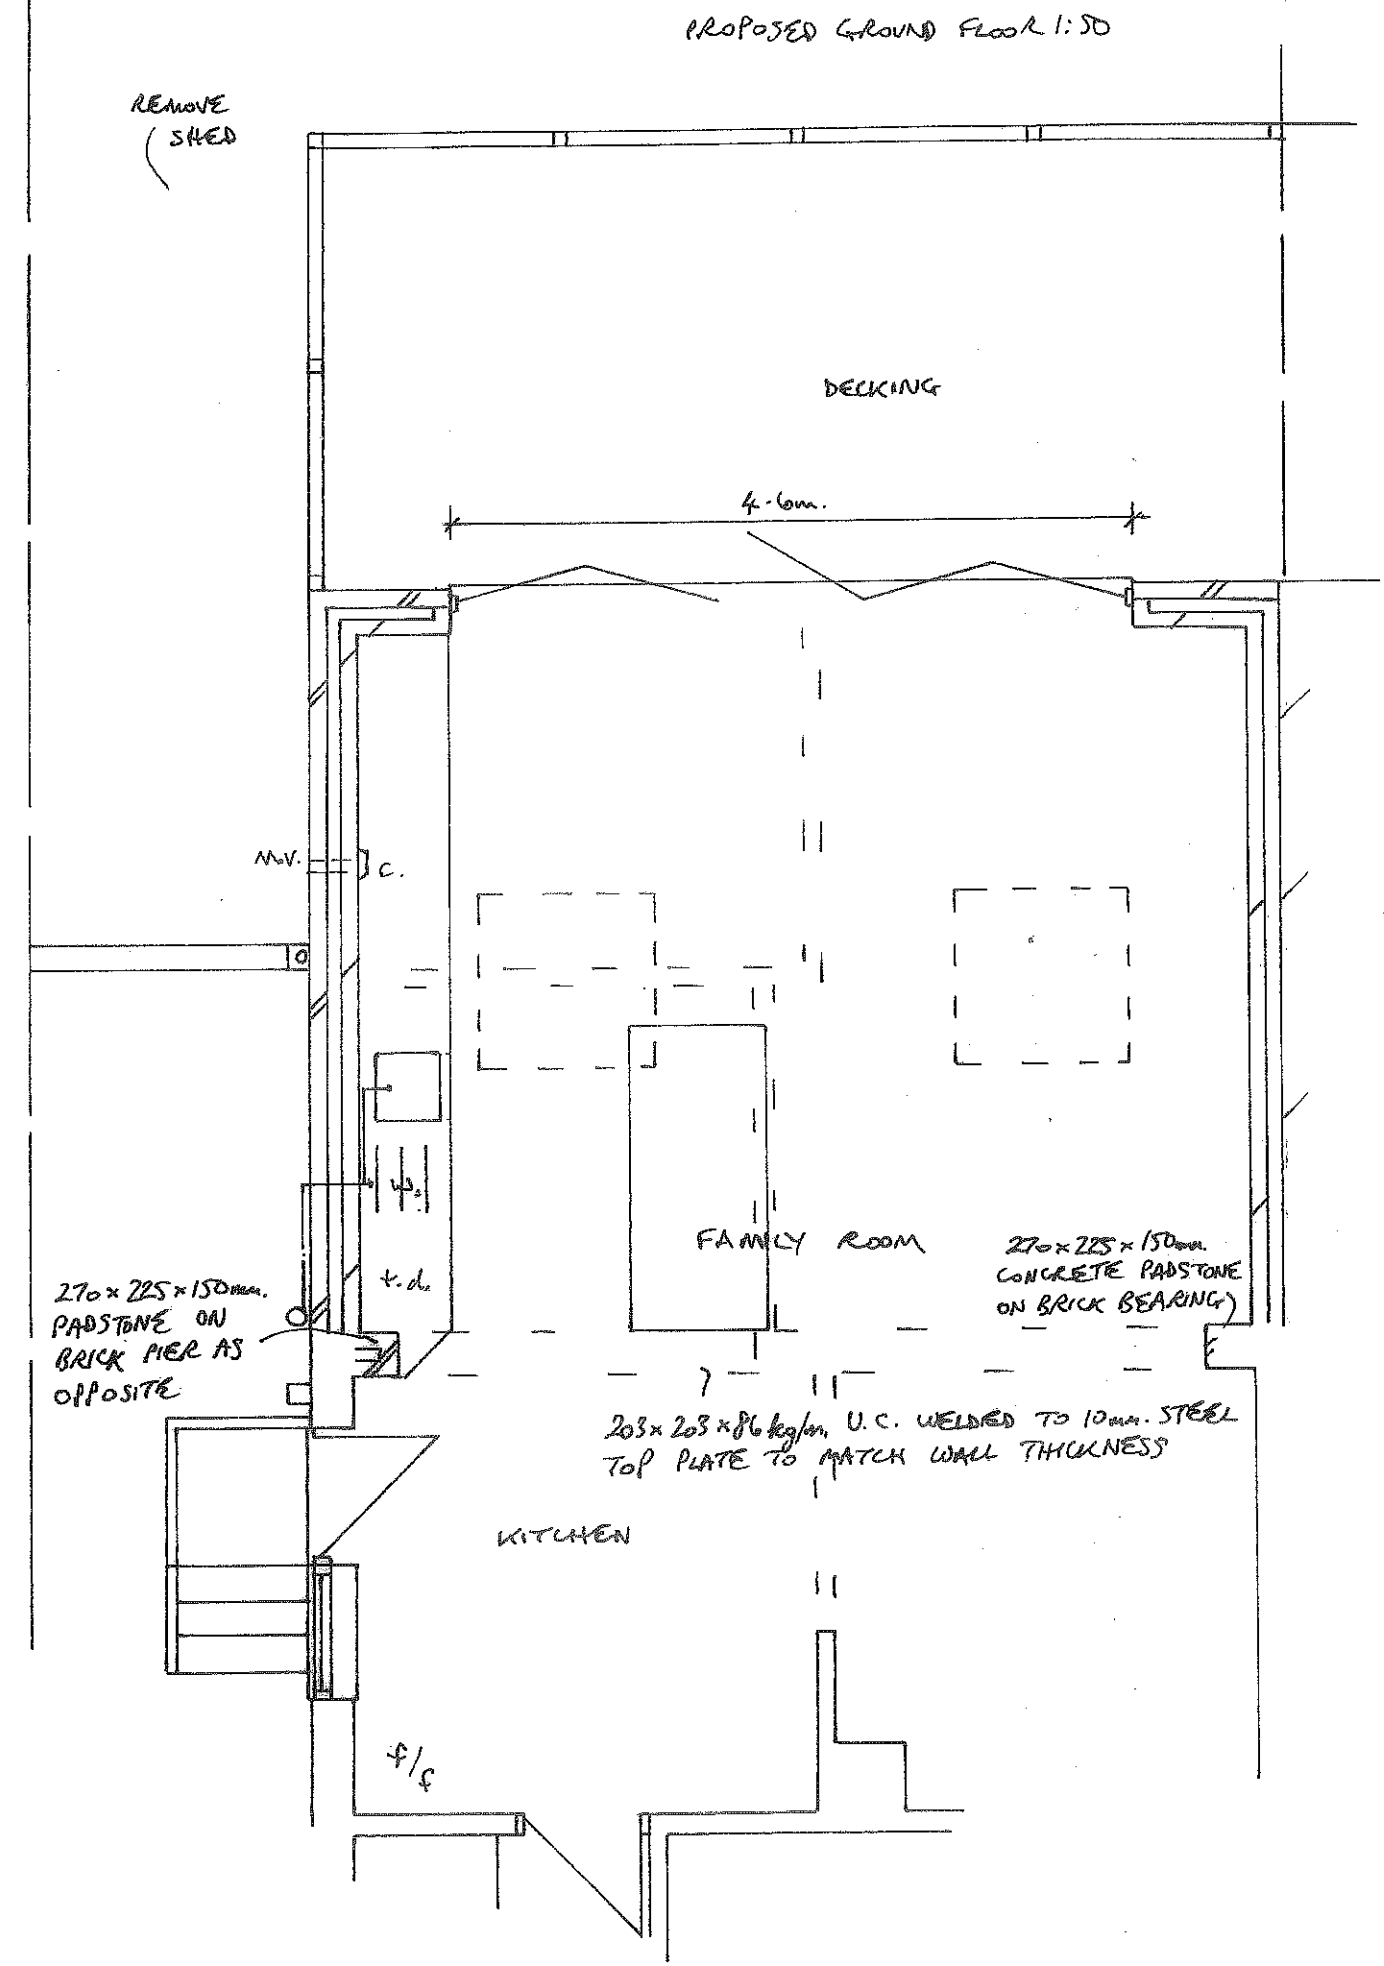

PROPOSED EXTENSION TO 47 NORFOLK ROAD, S. SHIELDS FOR MR. DAVIS DRG NO 0772/0218/508