





FRONT ELEVATION




REAR ELEVATION

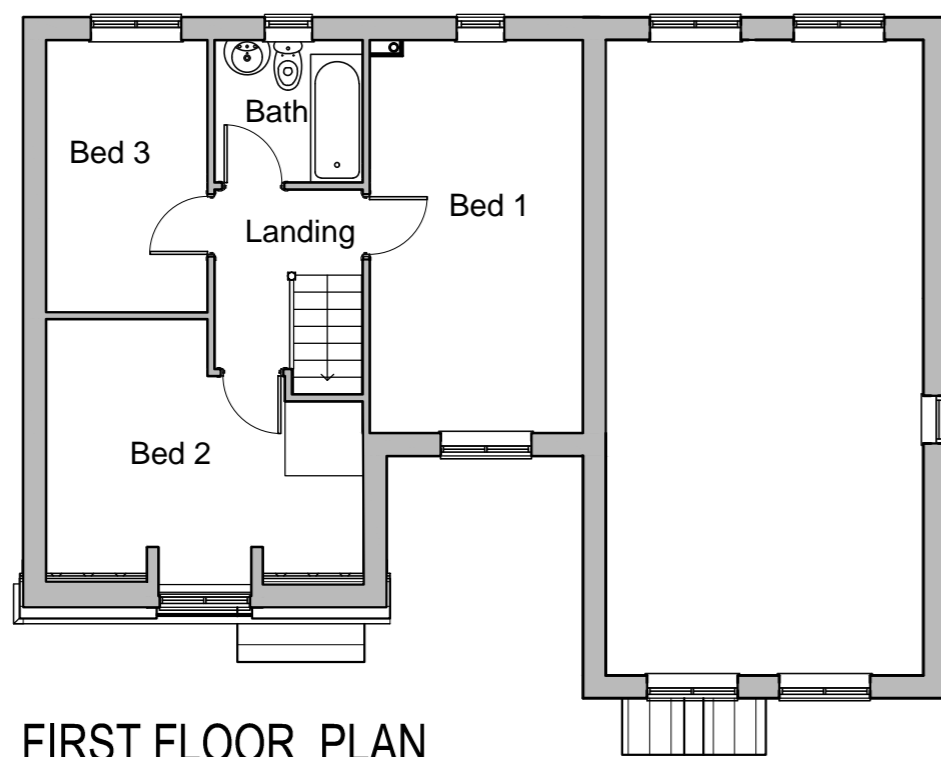

FIRST FLOOR PLAN

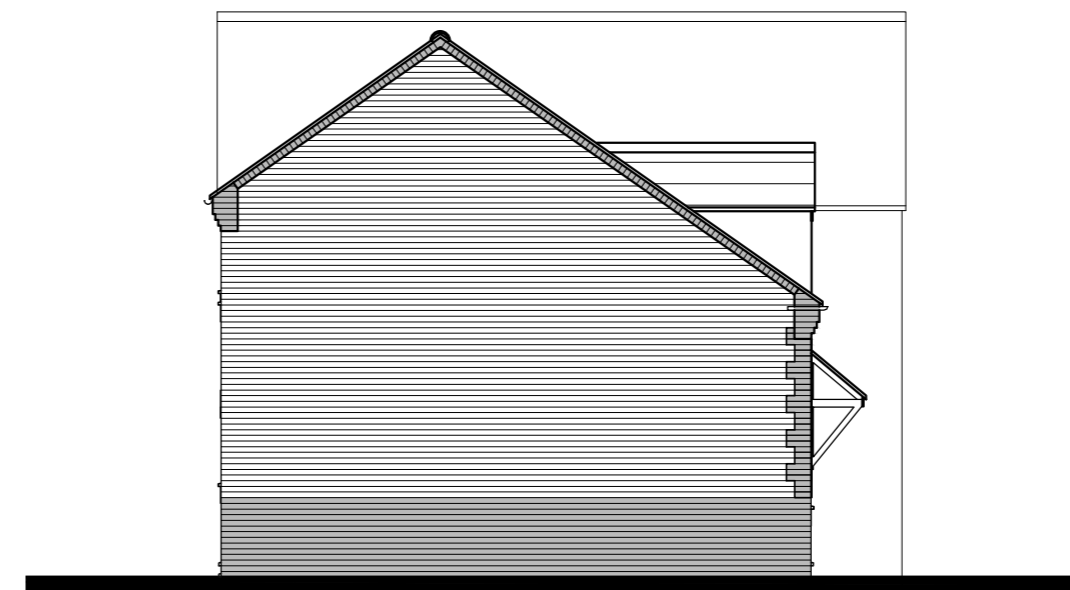

SIDE ELEVATION

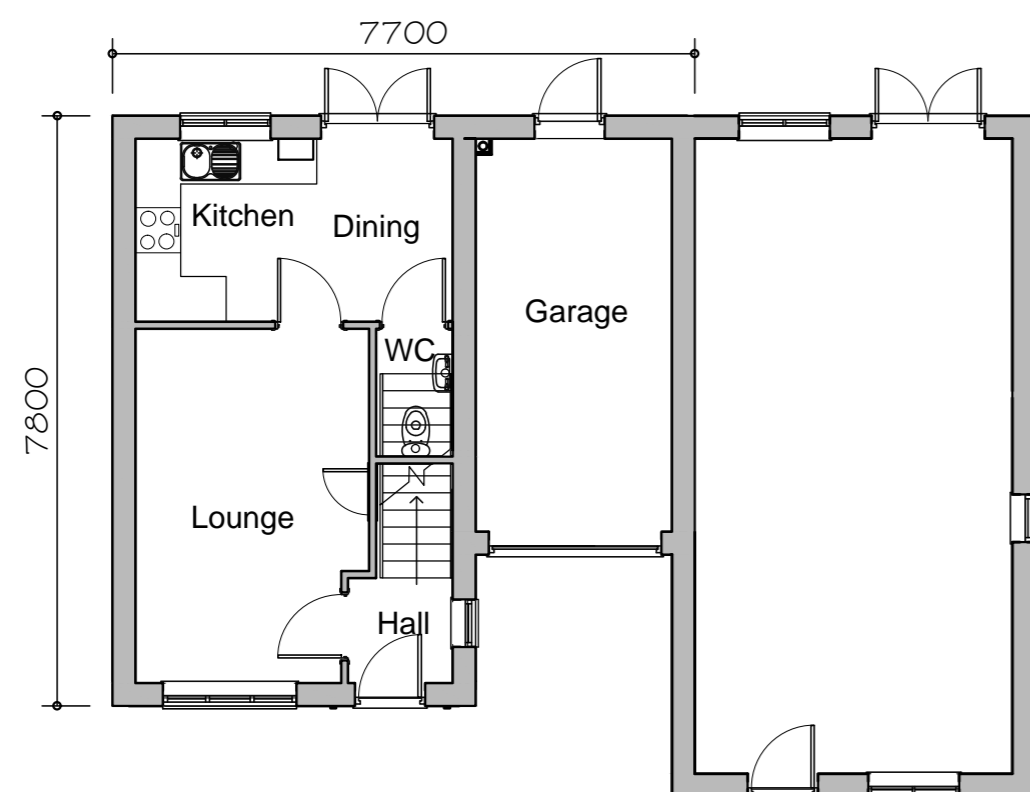

GROUND FLOOR PLAN



FLOOR AREA
73.24m², 788ft²

**PLANNING
DRAWING**

309 dwelling type
**GLEESON
HOMES & REGENERATION**

A	Dormer and ground floor WC revised	12.09.12	Scale 1:100 at A2
B	Dimensions added	22.10.12	
C	Elevational styling revised	20.09.13	
D	Based on latest Rev N working drawing	27.05.14	
E	Floor area corrected	27.11.14	
			Date
			Jun.11
			Dwg No
			309/1E