





**Front Elevation**

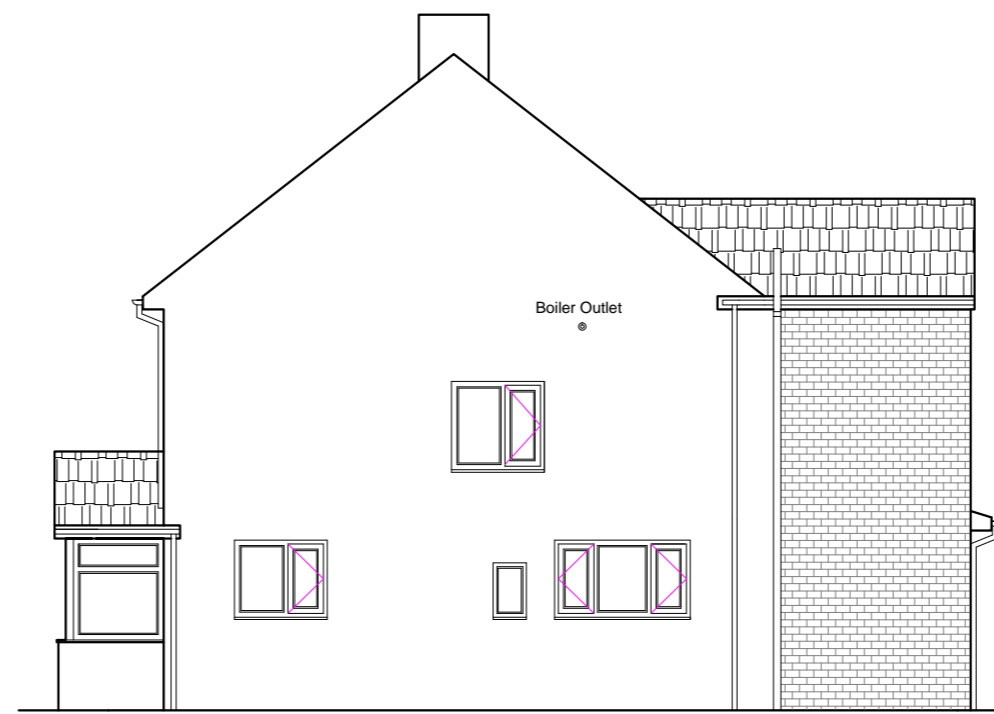


**Rear Elevation**




**Rear Elevation**

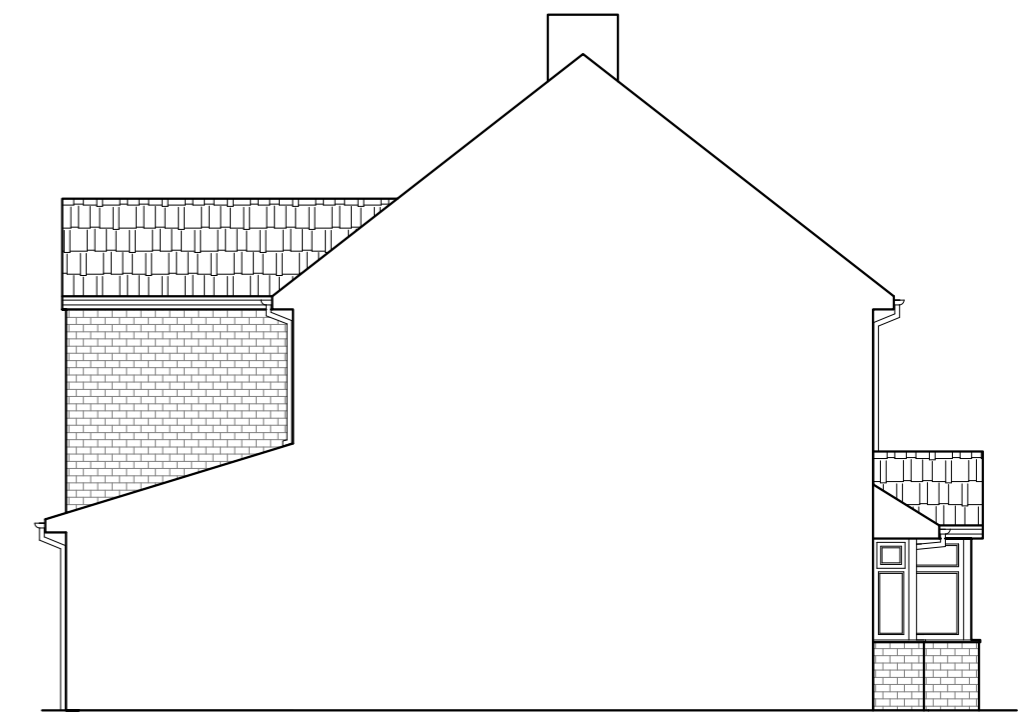


**Rear Elevation**

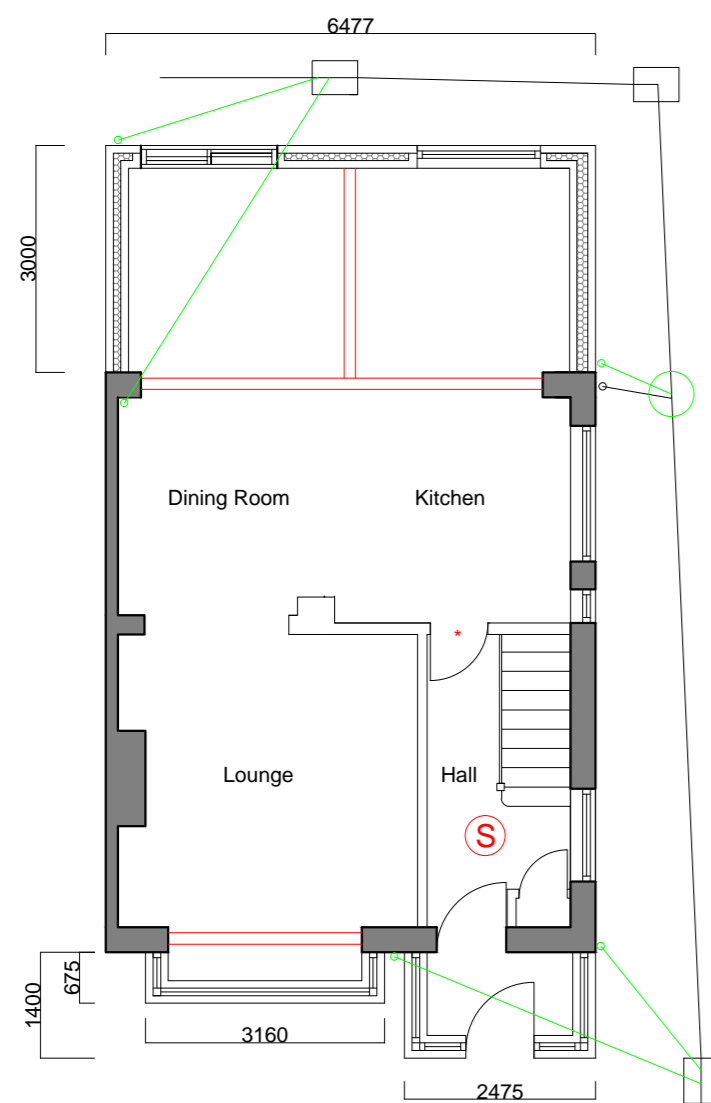


**Ground Floor Layout**

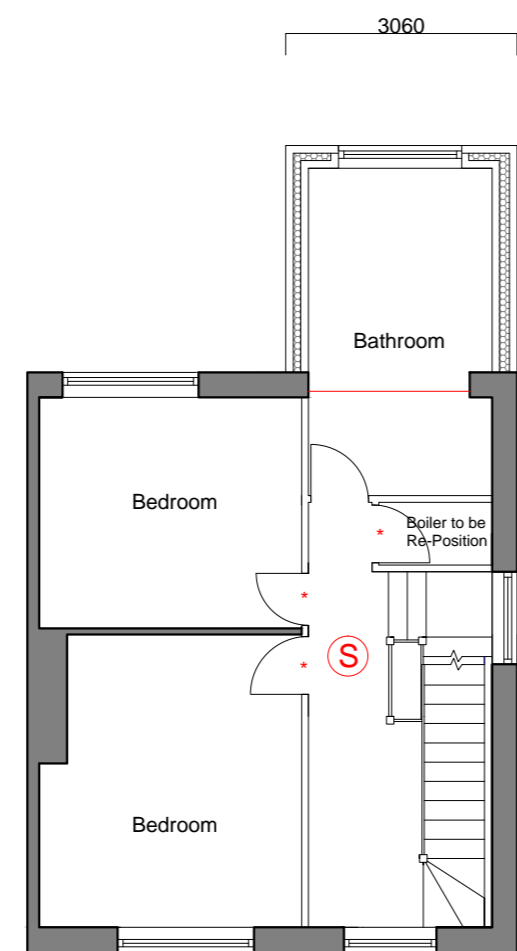


**First Floor Layout**

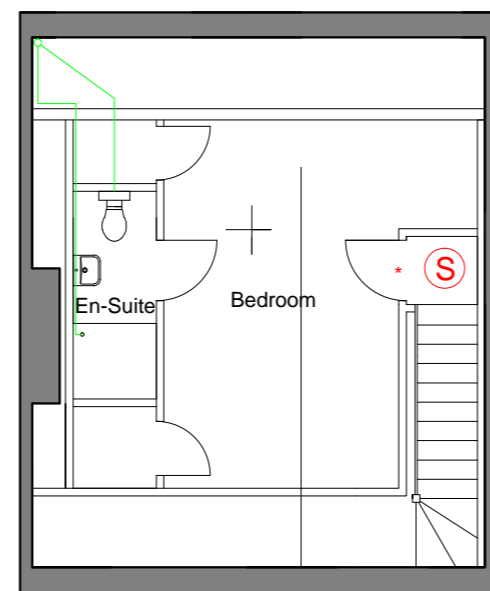

**Second Floor Layout**

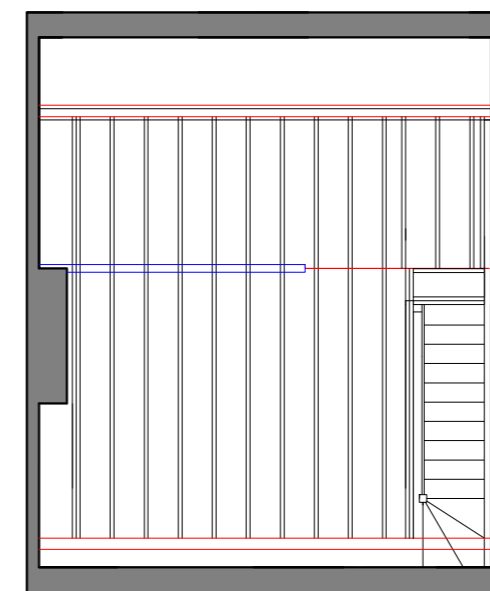

**Second Floor Joist Layout**

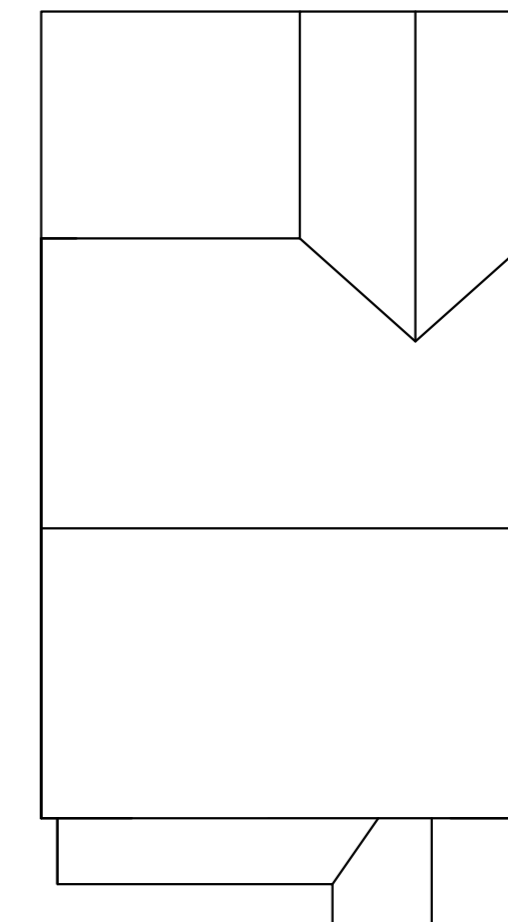

**Roof Plan**

- New RSJ's
- New Drainage
- Existing Load bearing wall

 <b>BUILDING DESIGN SOLUTIONS</b> NORTH EAST LIMITED		OFFICE 305 ST PETERS GATE CHARLES STREET SUNDERLAND SR6 0AN T: 0191 556 1012 E: INFO@BUILDINGDESIGN SOLUTIONS W: WWW.BUILDINGDESIGN SOLUTIONS		 
SCHEME: Proposed Rear Extension and Loft Conversion		CLIENT: Mr. Steven Hansen		
TITLE: Proposed Elevations And Layouts		40 Dorset Avenue, Shields		
DRAWING NO: / 002/13	DRAWN: SC	DATE: Feb 15	SCALE: 1:100	CHECK: ST/PA
FILE PATH: \\Current Schemes\Job No.				