




GROUND

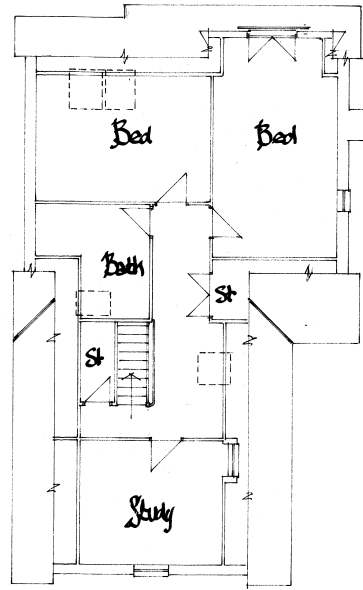


FIRST

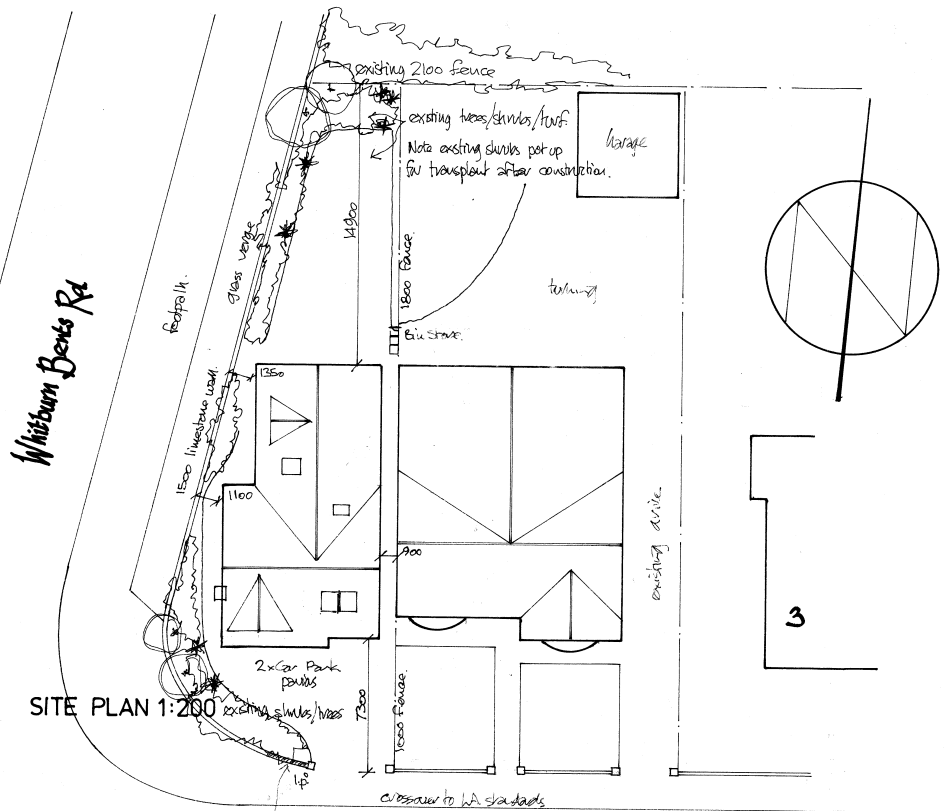

SITE PLAN 1:200

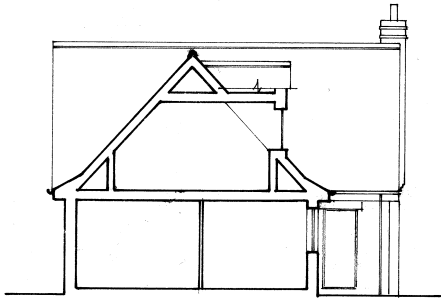


SECTION

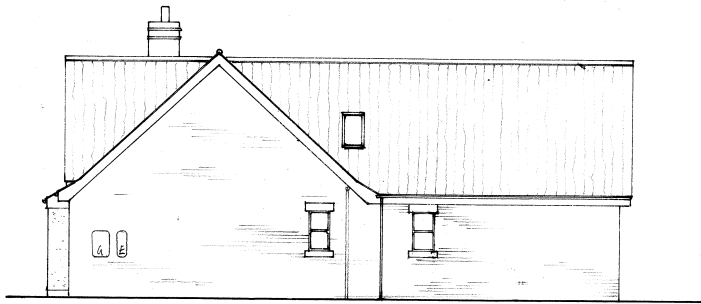

EAST




NORTH

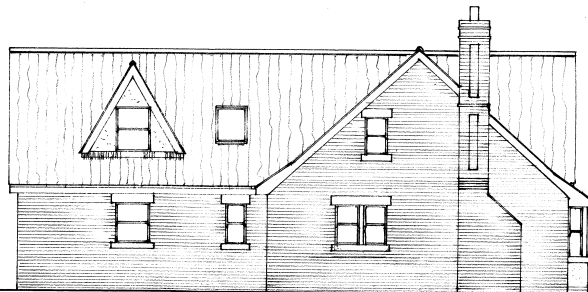

WEST



SOUTH - street elevation

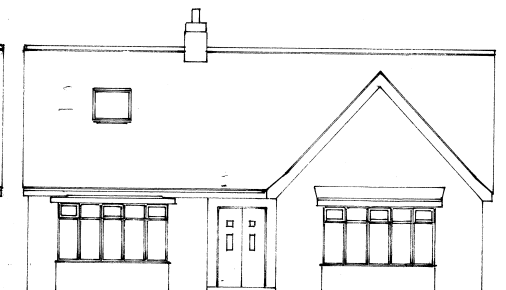

existing bungalow

Rev A North Elevation amended 2 Feb 2015
 date: JULY 14 PROPOSED DWELLING
 scale: 1:1000 GARDEN of 1 Newark Dr, Whitburn
 dwg no: 2014/6 PROPOSED PLANS
 081 529 2772 | OWEN TECHNICAL SERVICES LTD Studio 17