


The use of this data by the recipient acts as an agreement of the following statements. Do not use this data if you do not agree with any of the following statements.

All drawings are based upon site information supplied by third parties and are subject to confirmation by a detailed topographical survey, stationery service enquiries and confirmation of the legal boundaries.  
Do not scale the drawing. Use figured dimensions in all cases. Check all dimensions on site.

## Key

 Existing Site Boundary

 Proposed Weldmesh Fence

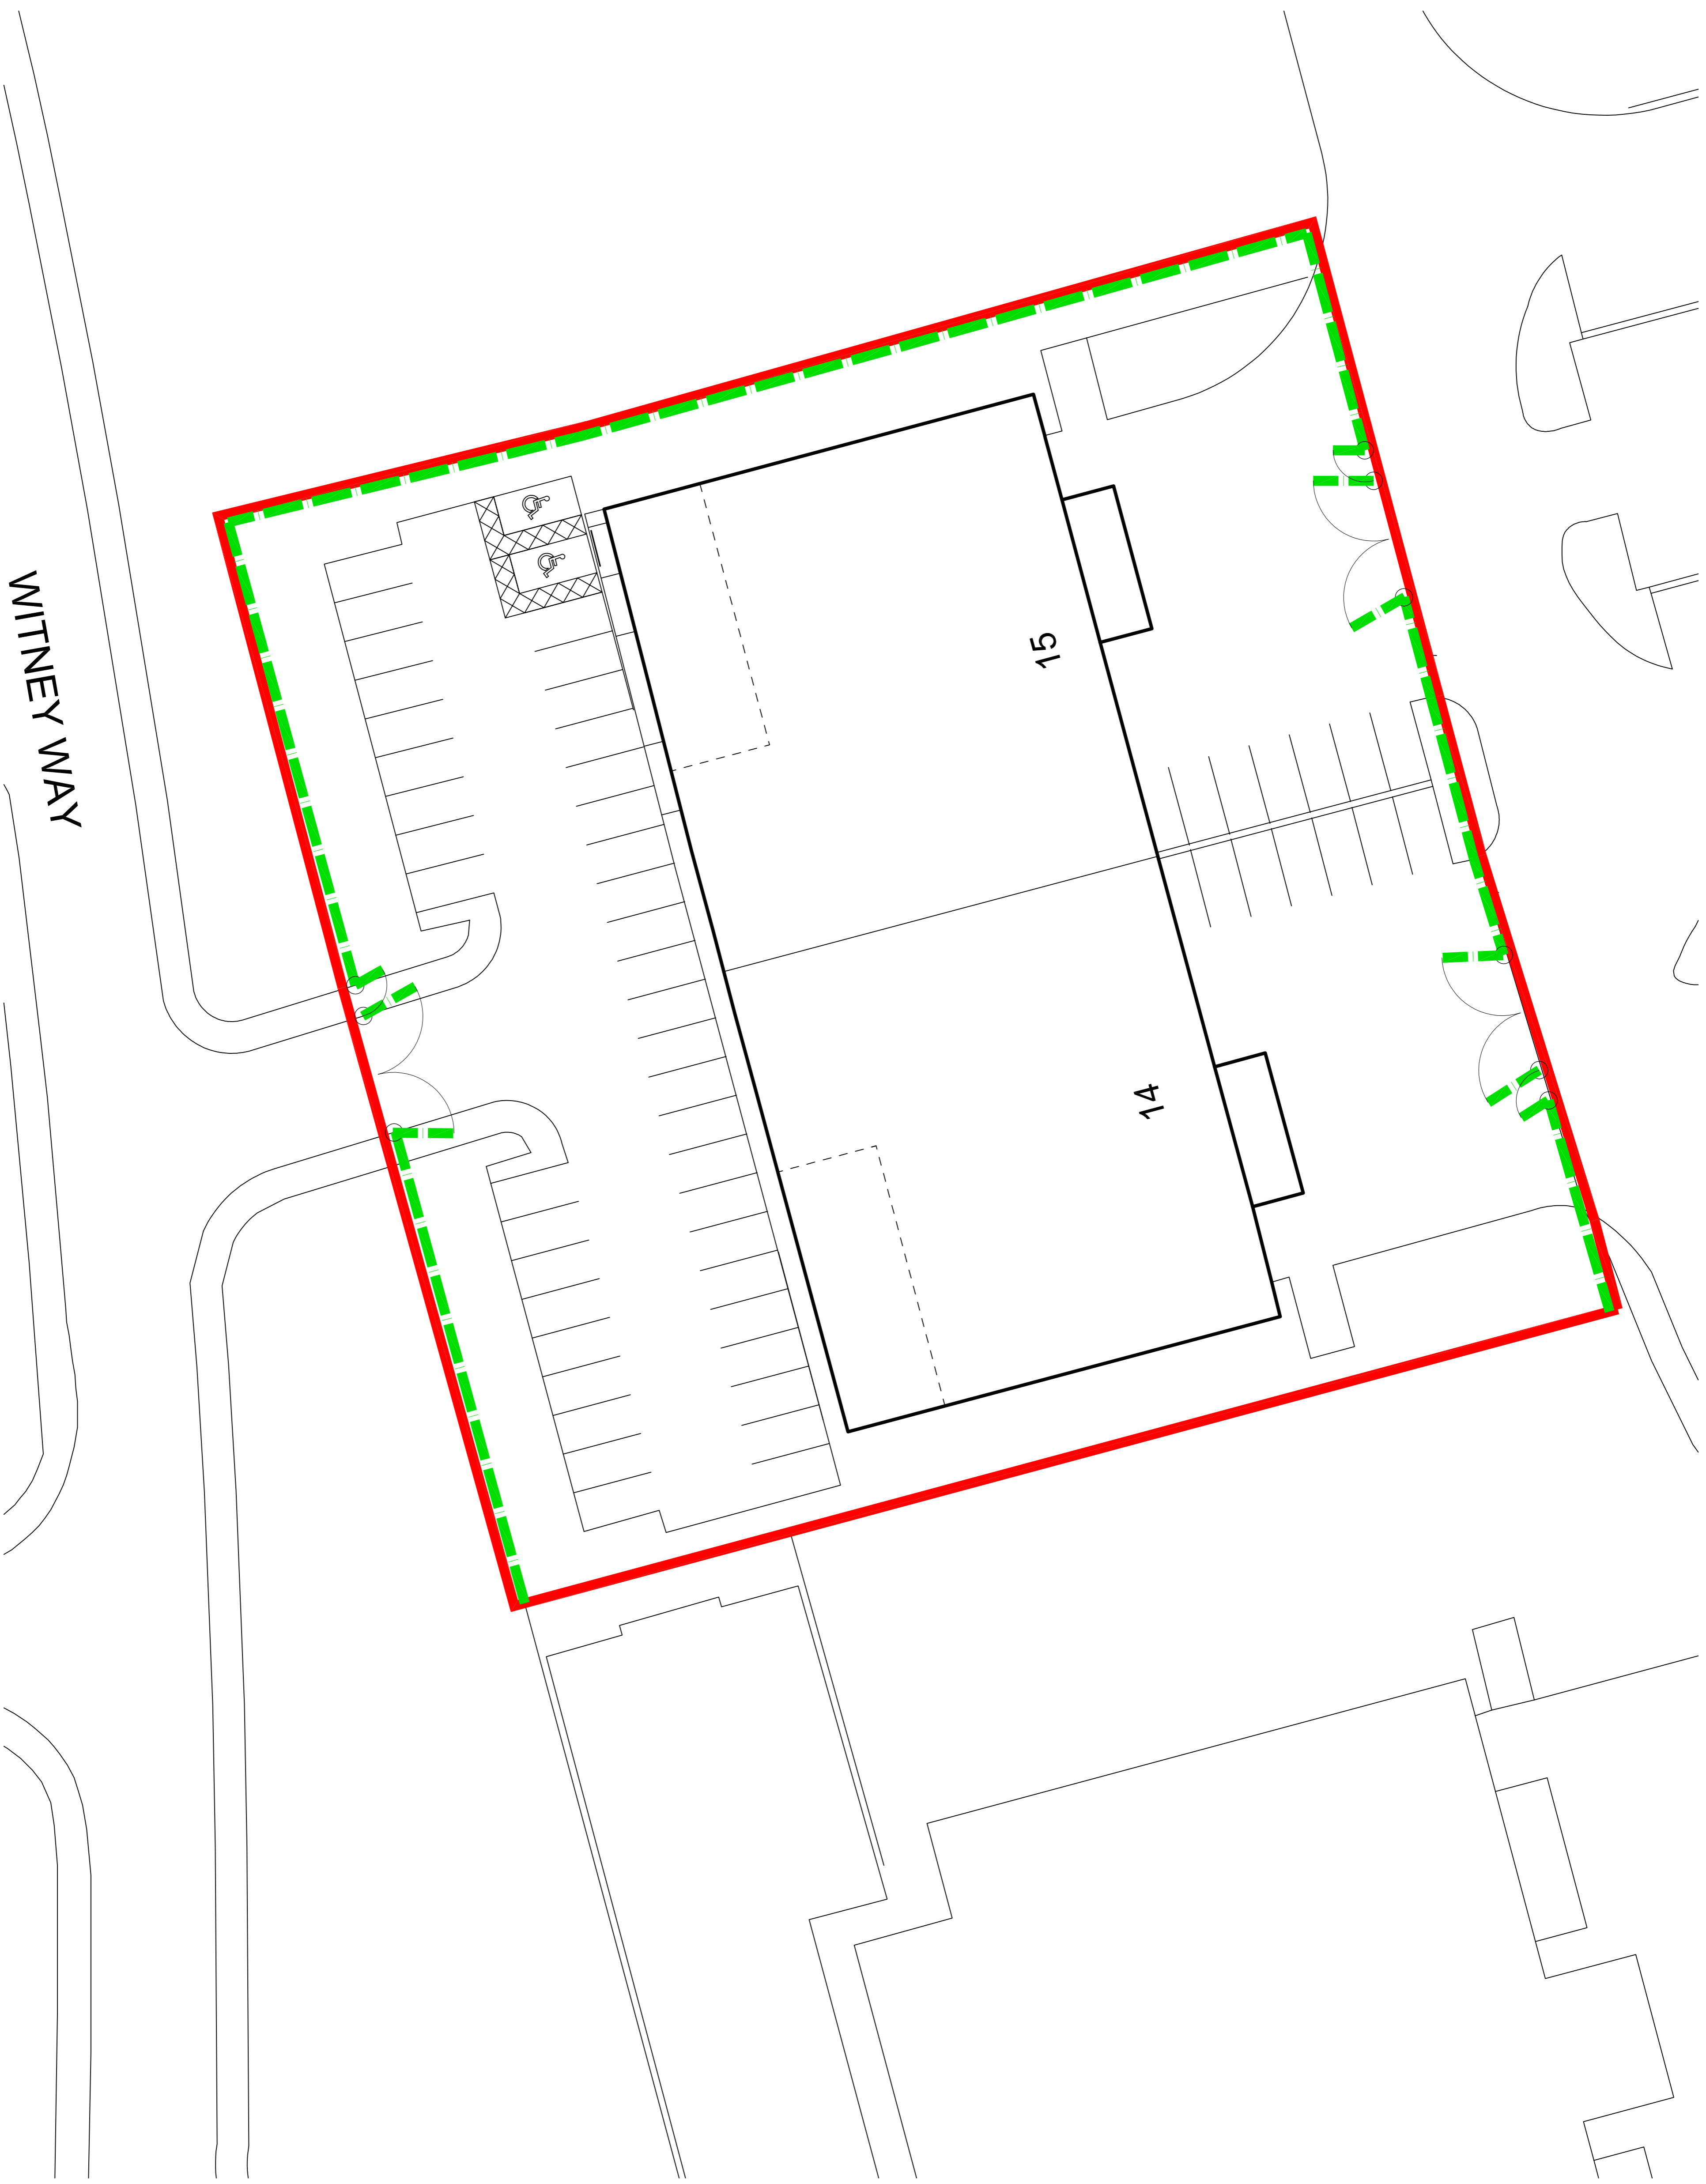

Revision **01** Date 19/07/15

Planning Issue

Project **Maquet  
Boundary Fence  
Baldon**

Drawing **Site Plan  
As Proposed**

Scale **1:100 at A1**

Project No. **0333** Drawing No. **A-101:01** Revision **01**

**INARCHITECTURE**

[www.inarchitecture.co.uk](http://www.inarchitecture.co.uk)