



Front Elevation



Rear Elevation

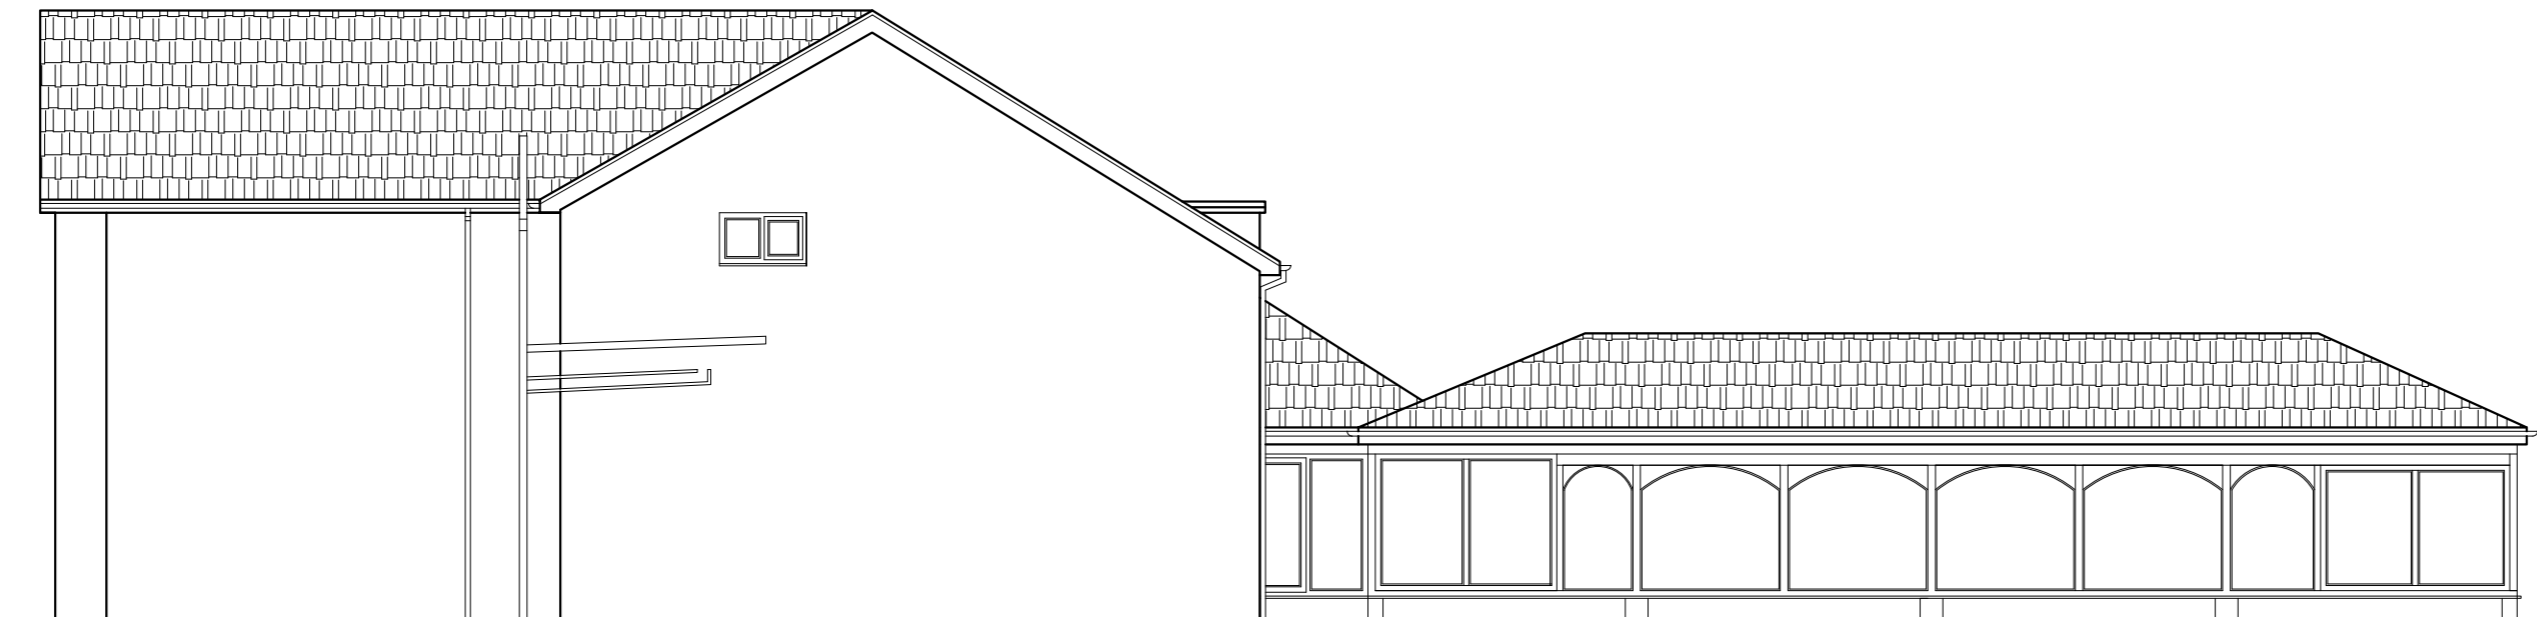

Side Elevation

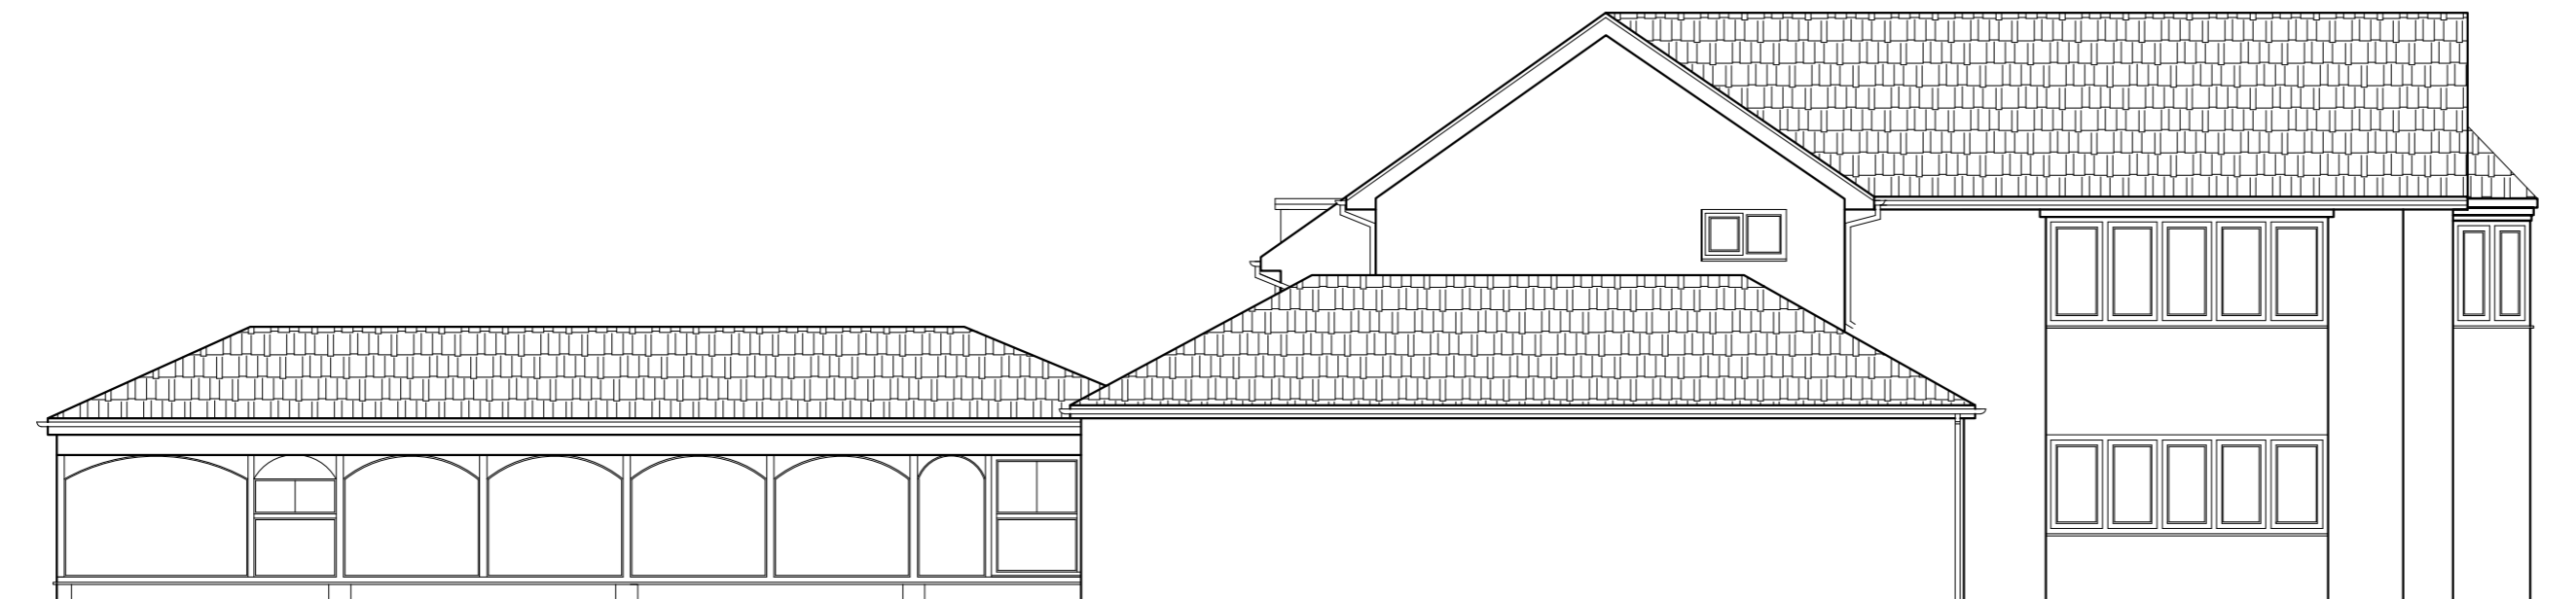

Side Elevation

REV. NO.	DATE	 BUILDING DESIGN SOLUTIONS NORTH EAST LIMITED	OFFICE 305 ST PETERS GATE CHARLES STREET SUNDERLAND SR6 0AN T: 0191 556 1012 E: INFO@BUILDINGDESIGNSOLUTIONS.CO.UK W: WWW.BUILDINGDESIGNSOLUTIONS.CO.UK	 	
SCHEME: Proposed Rear and First Floor Extension					CLIENT: Mr. & Mrs. Hartley
TITLE: Existing Elevations		39 Sunderland Road, East Boldon			
DRAWING NO:	/ 003/15	DRAWN: SC	DATE: 02/15	SCALE: 1:100	CHECK: ST/PA
FILE PATH: \\c:\current Schemes\Job No.					SJZ