





**Front Elevation**



**Rear Elevation**

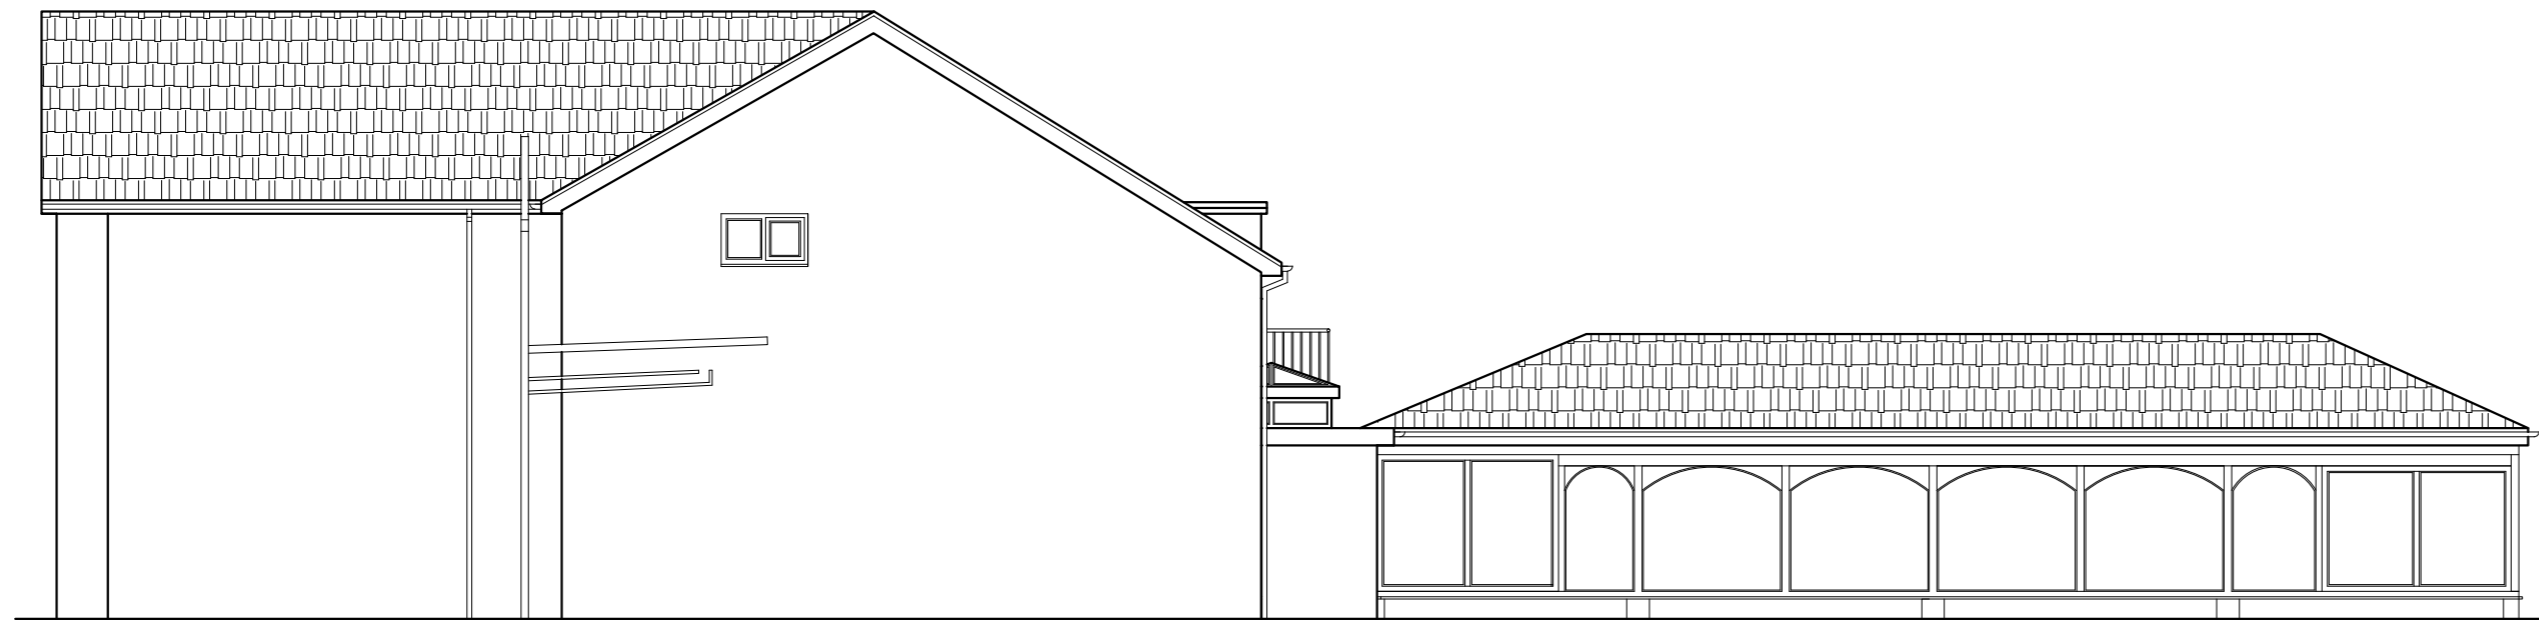

**Side Elevation**

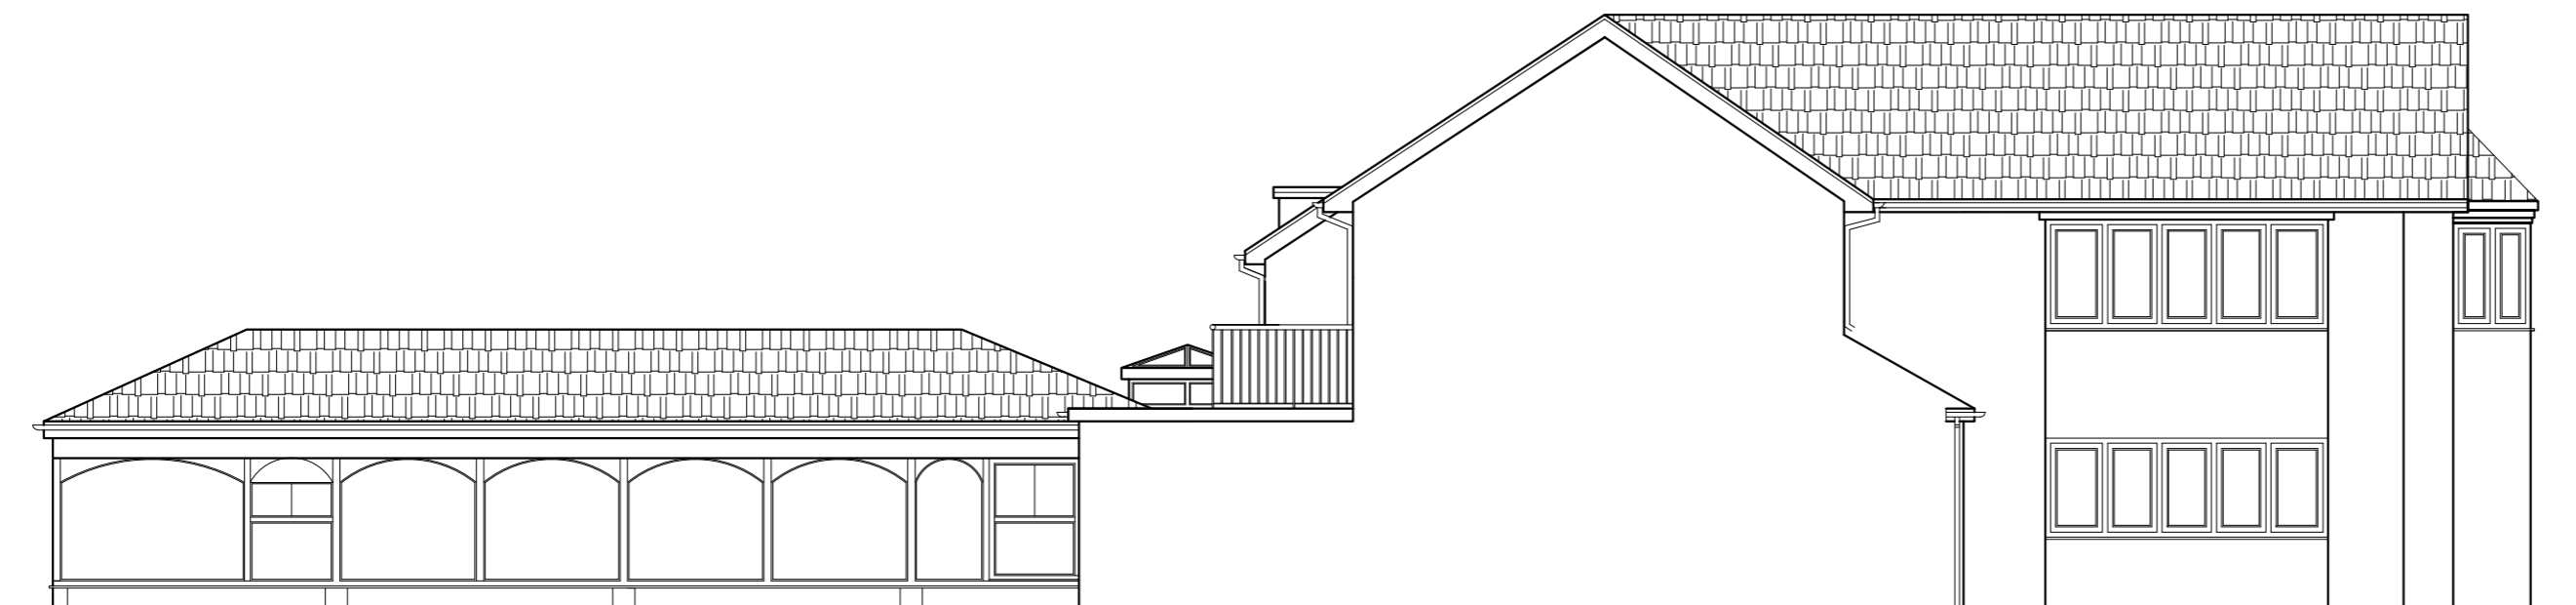

**Side Elevation**

REV. NO.	DATE		
		OFFICE 305 ST PETERS GATE CHARLES STREET SUNDERLAND SR6 0AN	
BUILDING DESIGN SOLUTIONS NORTH EAST LIMITED		 	
SCHEME: First extension to side and single Storey to Rear		CLIENT: Mr. & Mrs. Hartley	
TITLE: Proposed Elevations		39 Sunderland Road, Boldon	
DRAWING NO:	/ 007/15	DRAWN: BDS	DATE: 02/15
SCALE:	1:100	CHECK:	STAT
FILE PATH:	C:\Current Schemes\Job No.		
			PAPER SIZE: