



Ground Floor Layout

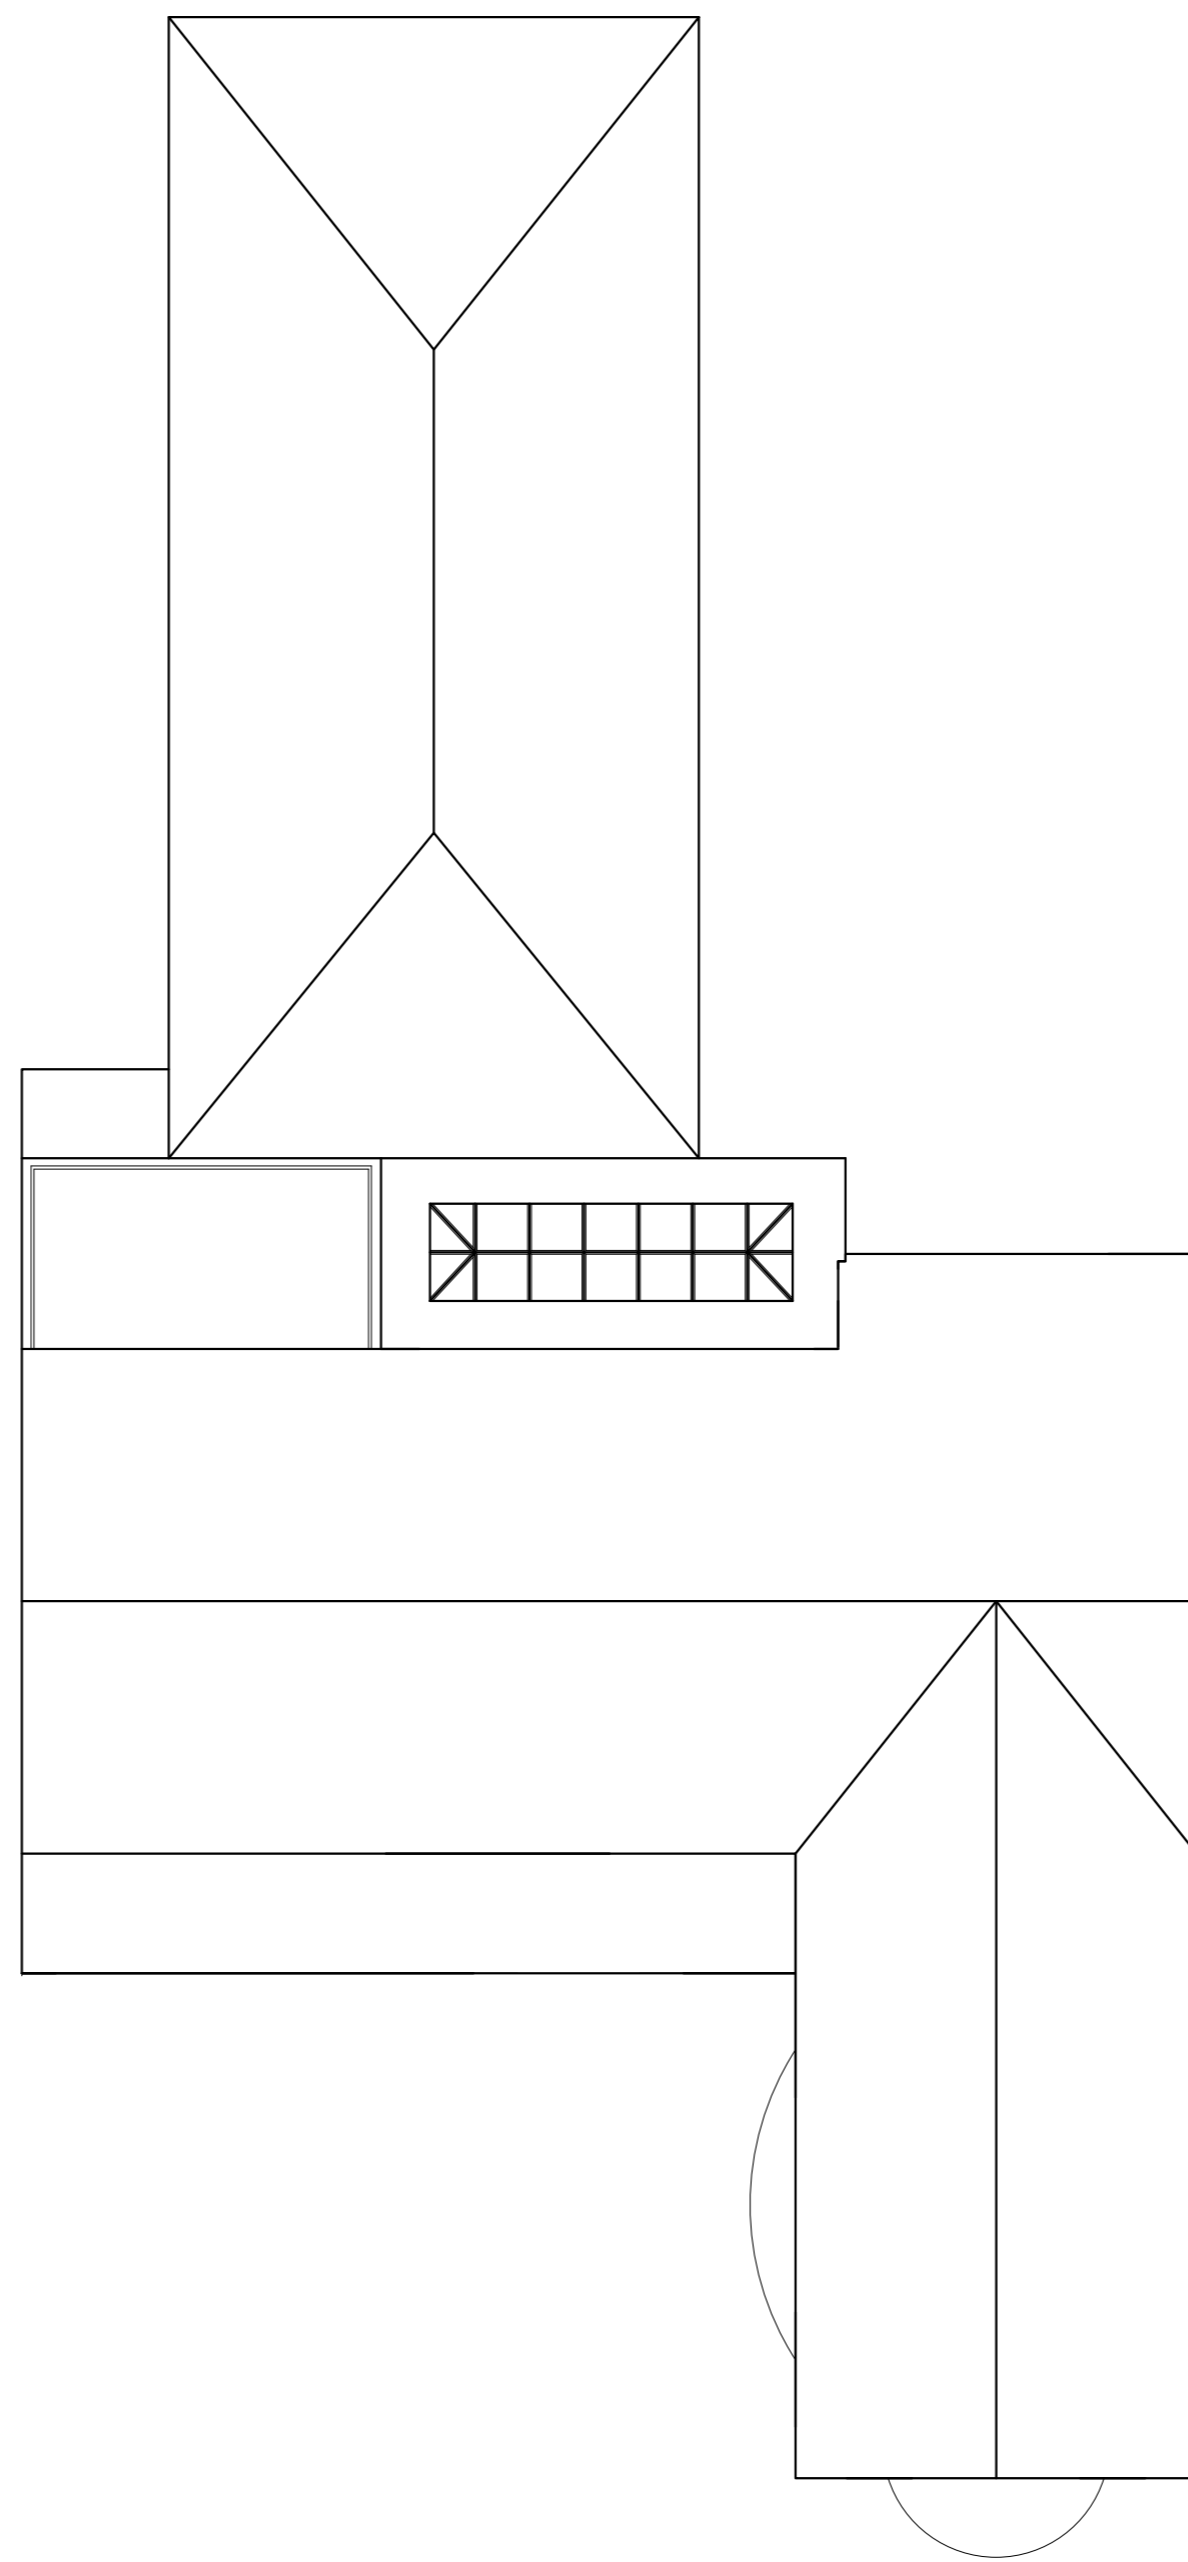

Roof Plan

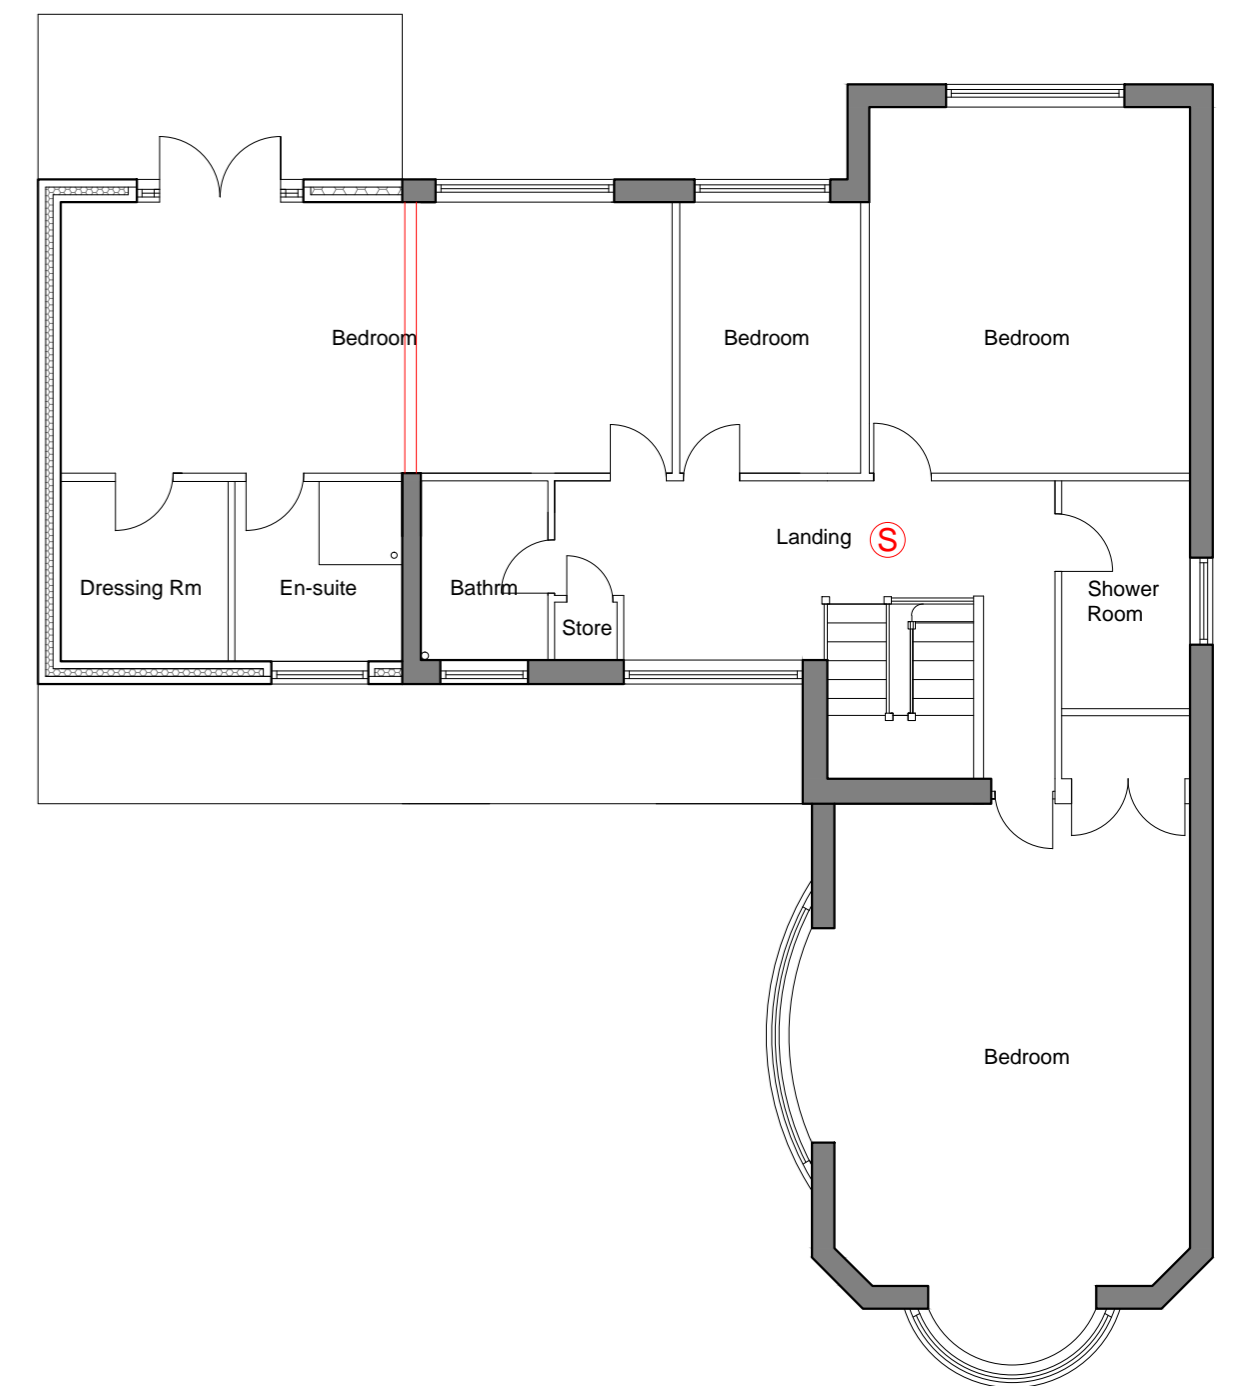

First Floor Layout

REV. NO.	DATE		
		OFFICE 305 ST PETERS GATE CHARLES STREET SUNDERLAND SR6 0AN	
BUILDING DESIGN SOLUTIONS NORTH EAST LIMITED		 	
T: 0191 556 1012 E: INFO@BUILDINGDESIGNSOLUTION W: WWW.BUILDINGDESIGNSOLUTION		CLIENT: Mr. & Mrs. Hartley 39 Sunderland Road, Boldon	
SCHEME: First Floor Side and Single Storey Rear Extension		TITLE: Proposed Layouts and Roof Plan	
DRAWING NO:	/ 008/14	DRAWN:	DATE: 02/15
FILE PATH:	C:\Current Schemes\Job No.	SCALE: 1:100	CHECK: STAT
			PAPER SIZE: