

THE PLACE - ATHENAEUM STREET  
 SUNDERLAND - SR1 1QX  
 T +44 (0)191 563 7025 F +44 (0)191 510 1746  
 WWW.FITZARCHITECTS.CO.UK  
 OFFICE@FITZARCHITECTS.CO.UK

CLIENT  
 CONNOLLY

PROJECT  
 PROPOSED RESIDENTIAL DEVELOPMENT  
 ON LAND TO THE REAR OF 64  
 FRONT STREET

STAGE  
 PLANNING

DRAWING  
 PROPOSED ELEVATIONS 1

PROJECT NUMBER  
 1277

SCALES  
 1:100 @ A3

DRAWING NUMBER  
 AL (0) 0010


DATE  
 FEB 15

DRAWN BY  
 DI

CHECKED BY  
 CRF

REVISION  
 NORTH

| REVISION | DATE AND DESCRIPTION |
|----------|----------------------|
|          |                      |

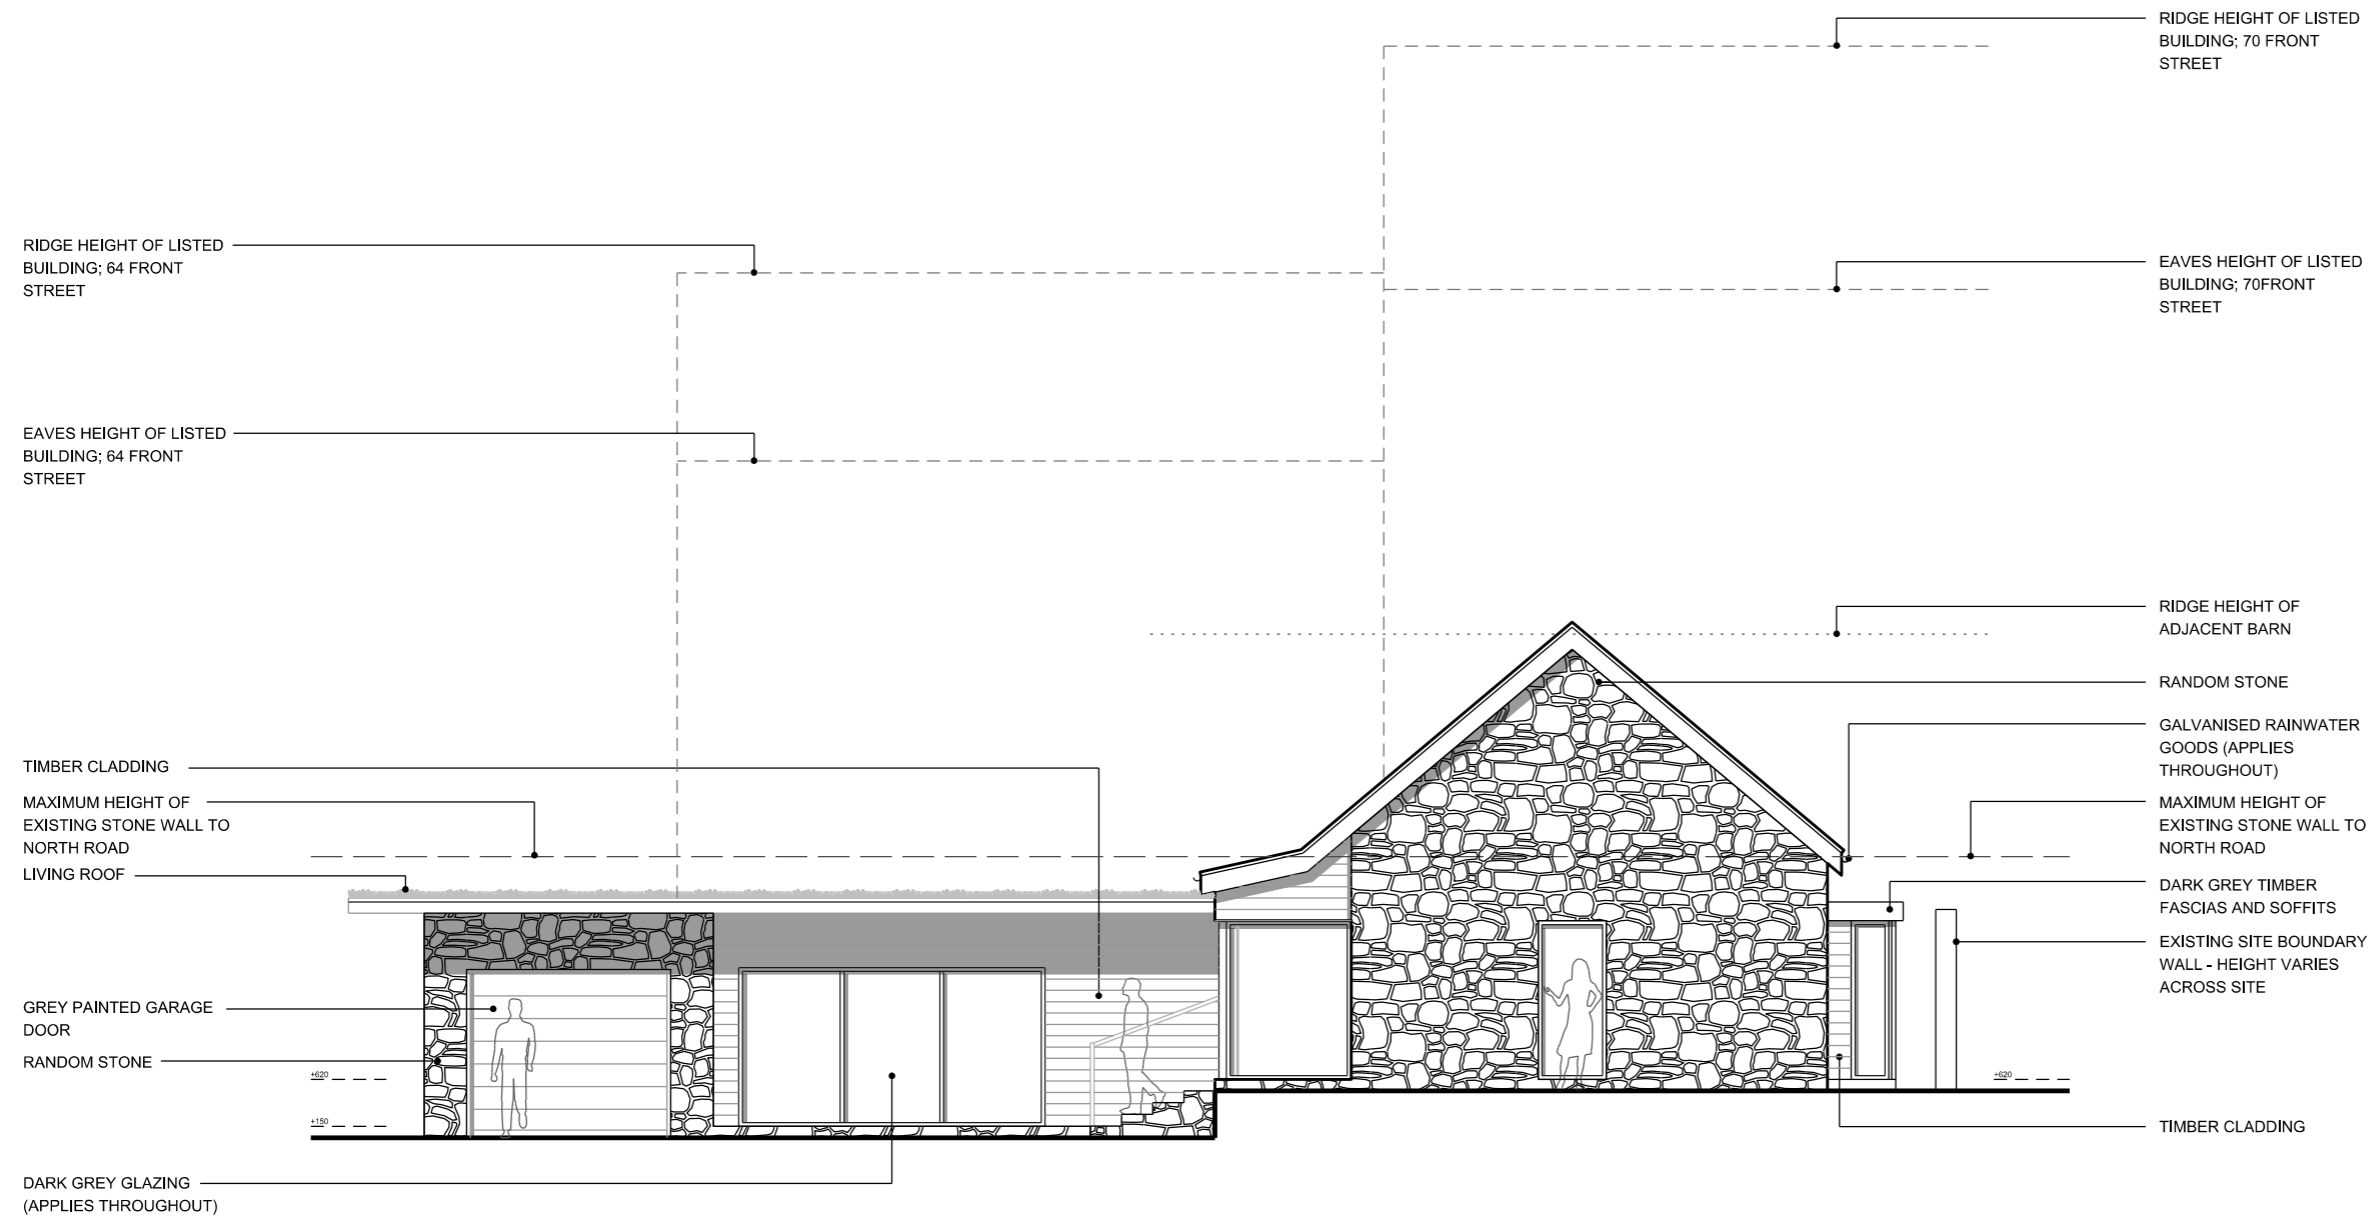

**PROPOSED FRONT ELEVATION  
 NORTH**