

THE PLACE - ATHENAEUM STREET  
 SUNDERLAND - SR1 1QX  
 T +44 (0)191 563 7025 F +44 (0)191 510 1746  
 WWW.FITZARCHITECTS.CO.UK  
 OFFICE@FITZARCHITECTS.CO.UK

CLIENT  
 CONNOLLY

PROJECT  
 PROPOSED RESIDENTIAL DEVELOPMENT  
 ON LAND TO THE REAR OF 64  
 FRONT STREET

STAGE  
 PLANNING

DRAWING  
 PROPOSED ROOF PLAN

PROJECT NUMBER  
 1277

SCALES  
 1:100 @ A3

DRAWING NUMBER  
 AL (0) 0200


DATE  
 FEB 15

DRAWN BY  
 DI

CHECKED BY  
 CRF

REVISION

NORTH

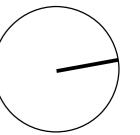


REVISION

DATE AND DESCRIPTION

CONSERVATION STYLE  
 ROOF LIGHTS

SLATE ROOF COVERING  
 (APPLIES THROUGHOUT)

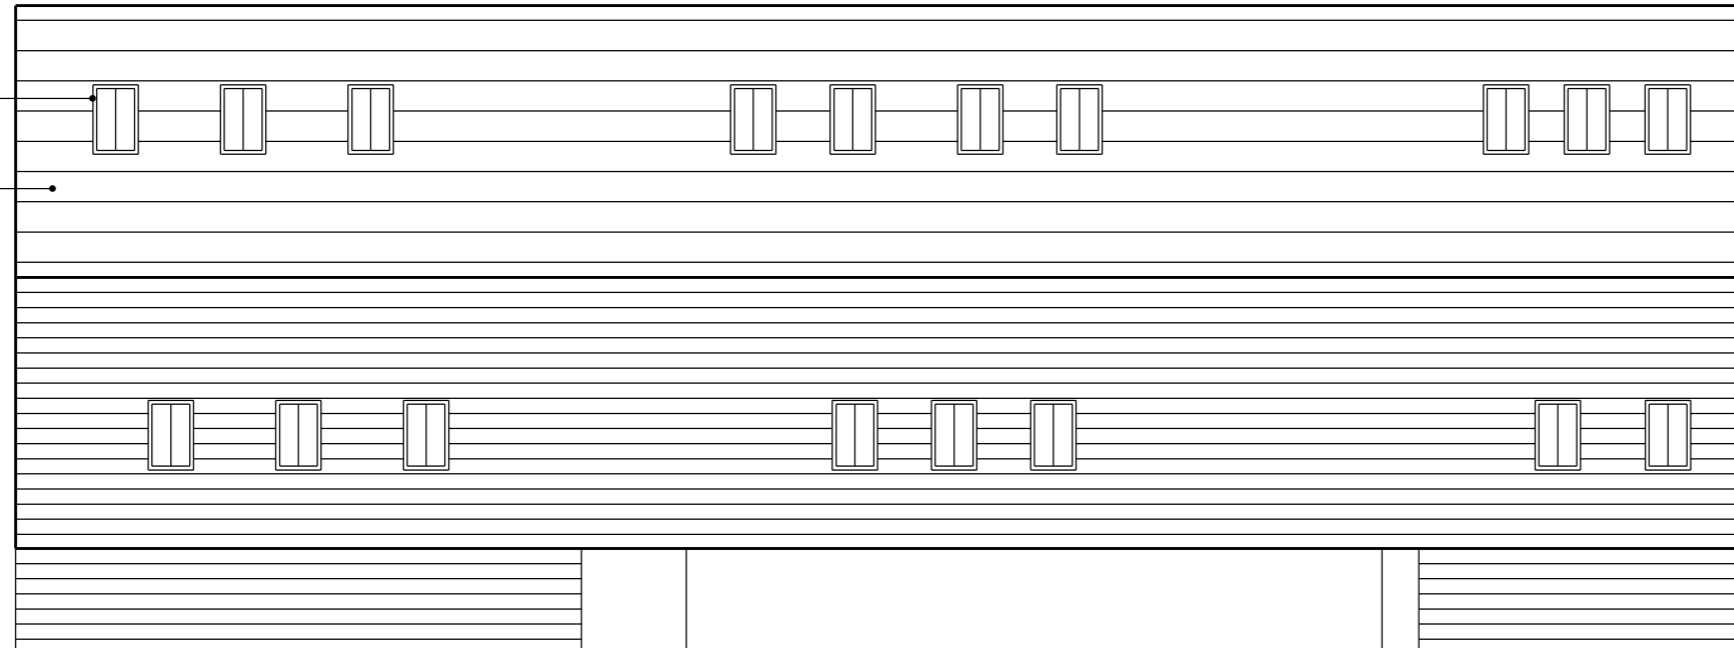

GREY ROOF COVERING

GRASS ROOF AREA

