




**AMENDED
PLAN**

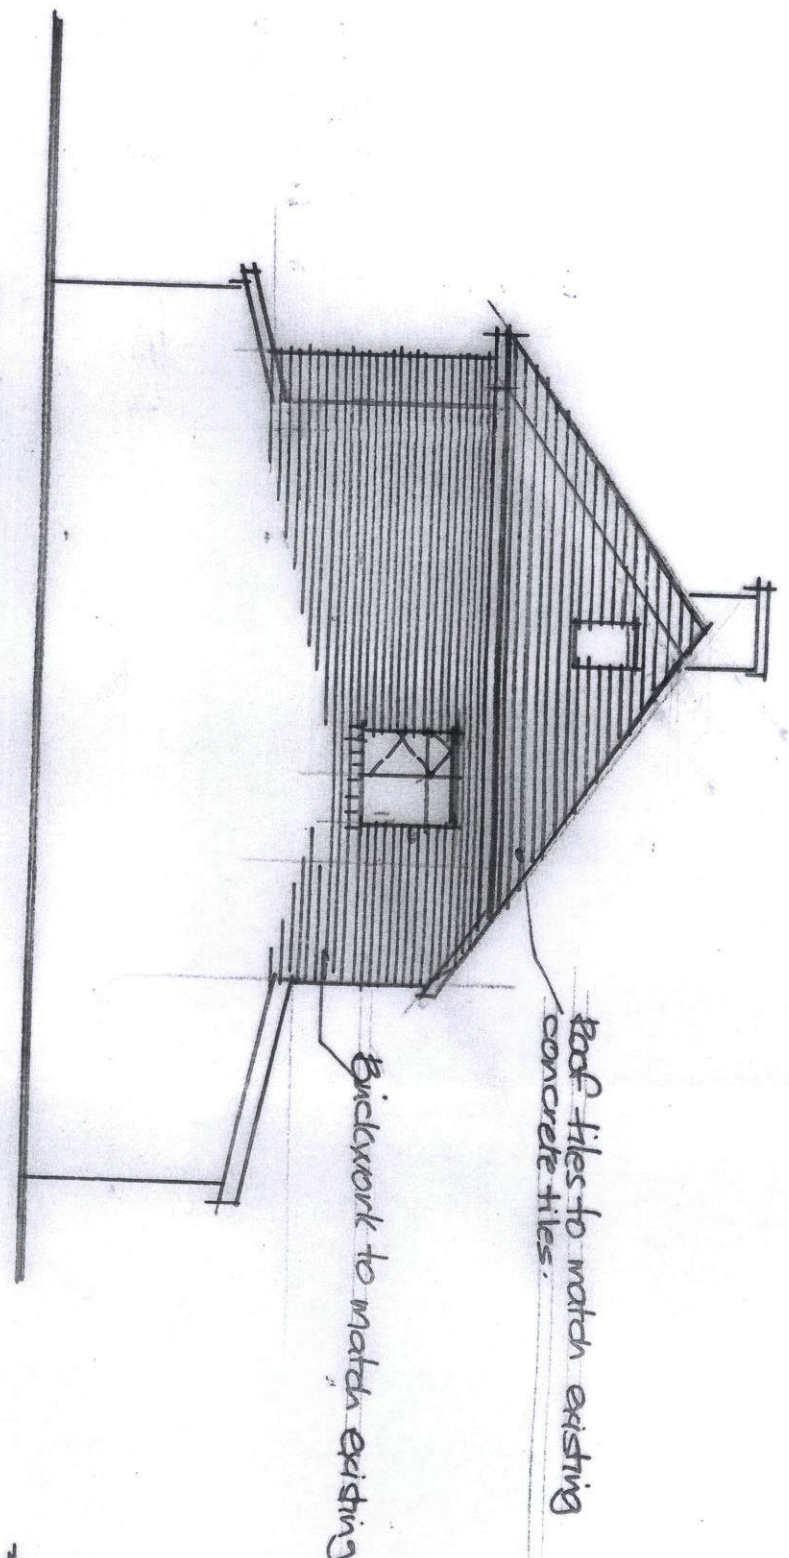


PROPOSED GABLE ELEVATION.

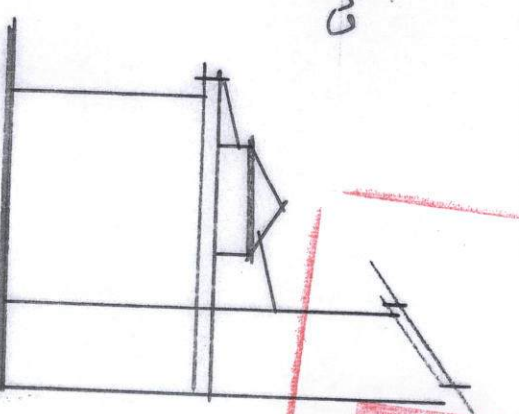

PROPOSED GABLE ELEVATION

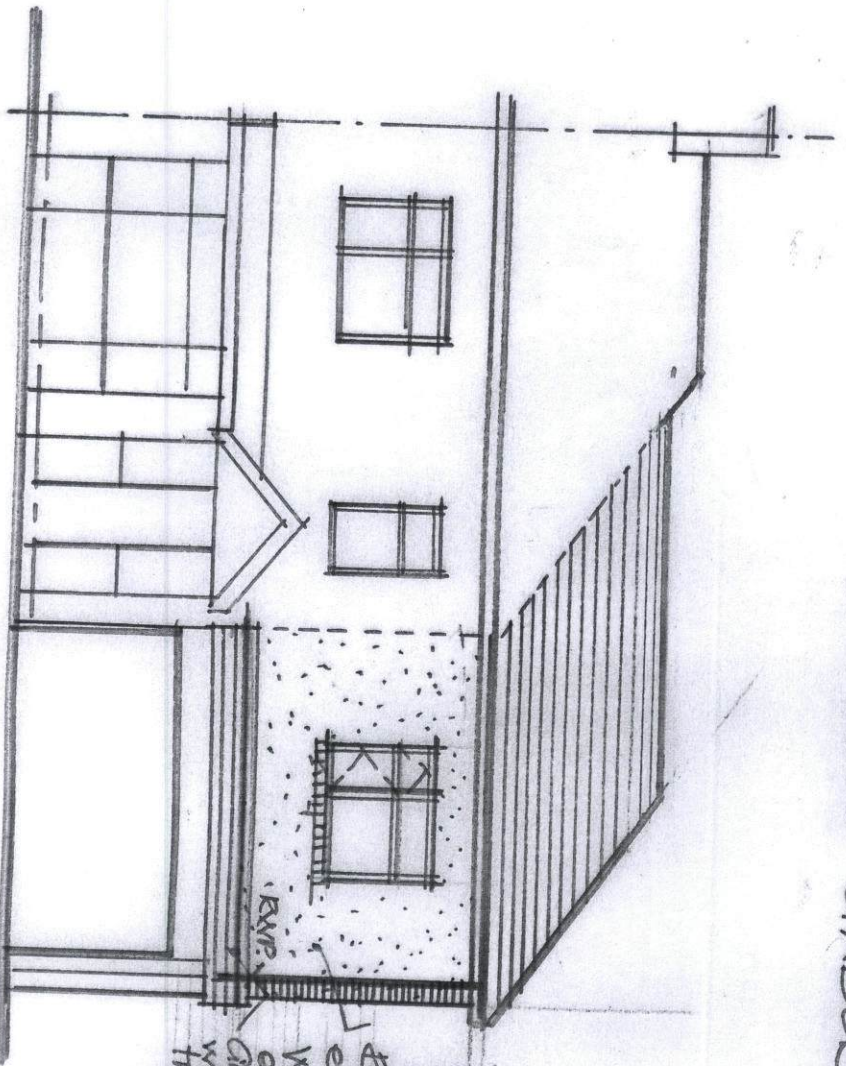

PROPOSED FRONT ELEVATION.

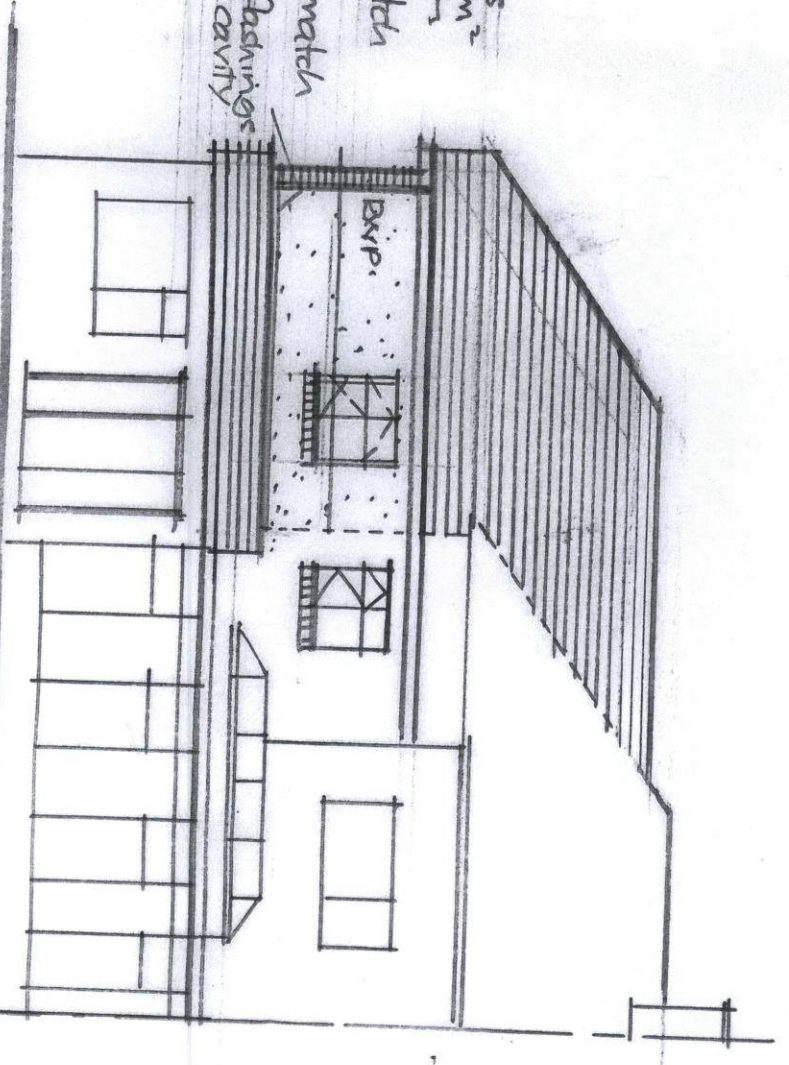

PROPOSED REAR ELEVATION

S7/O188/15/THW

SCALE 1:100

