


EXISTING CABLE ELEVATION.

EXISTING GABLE ELEVATION.

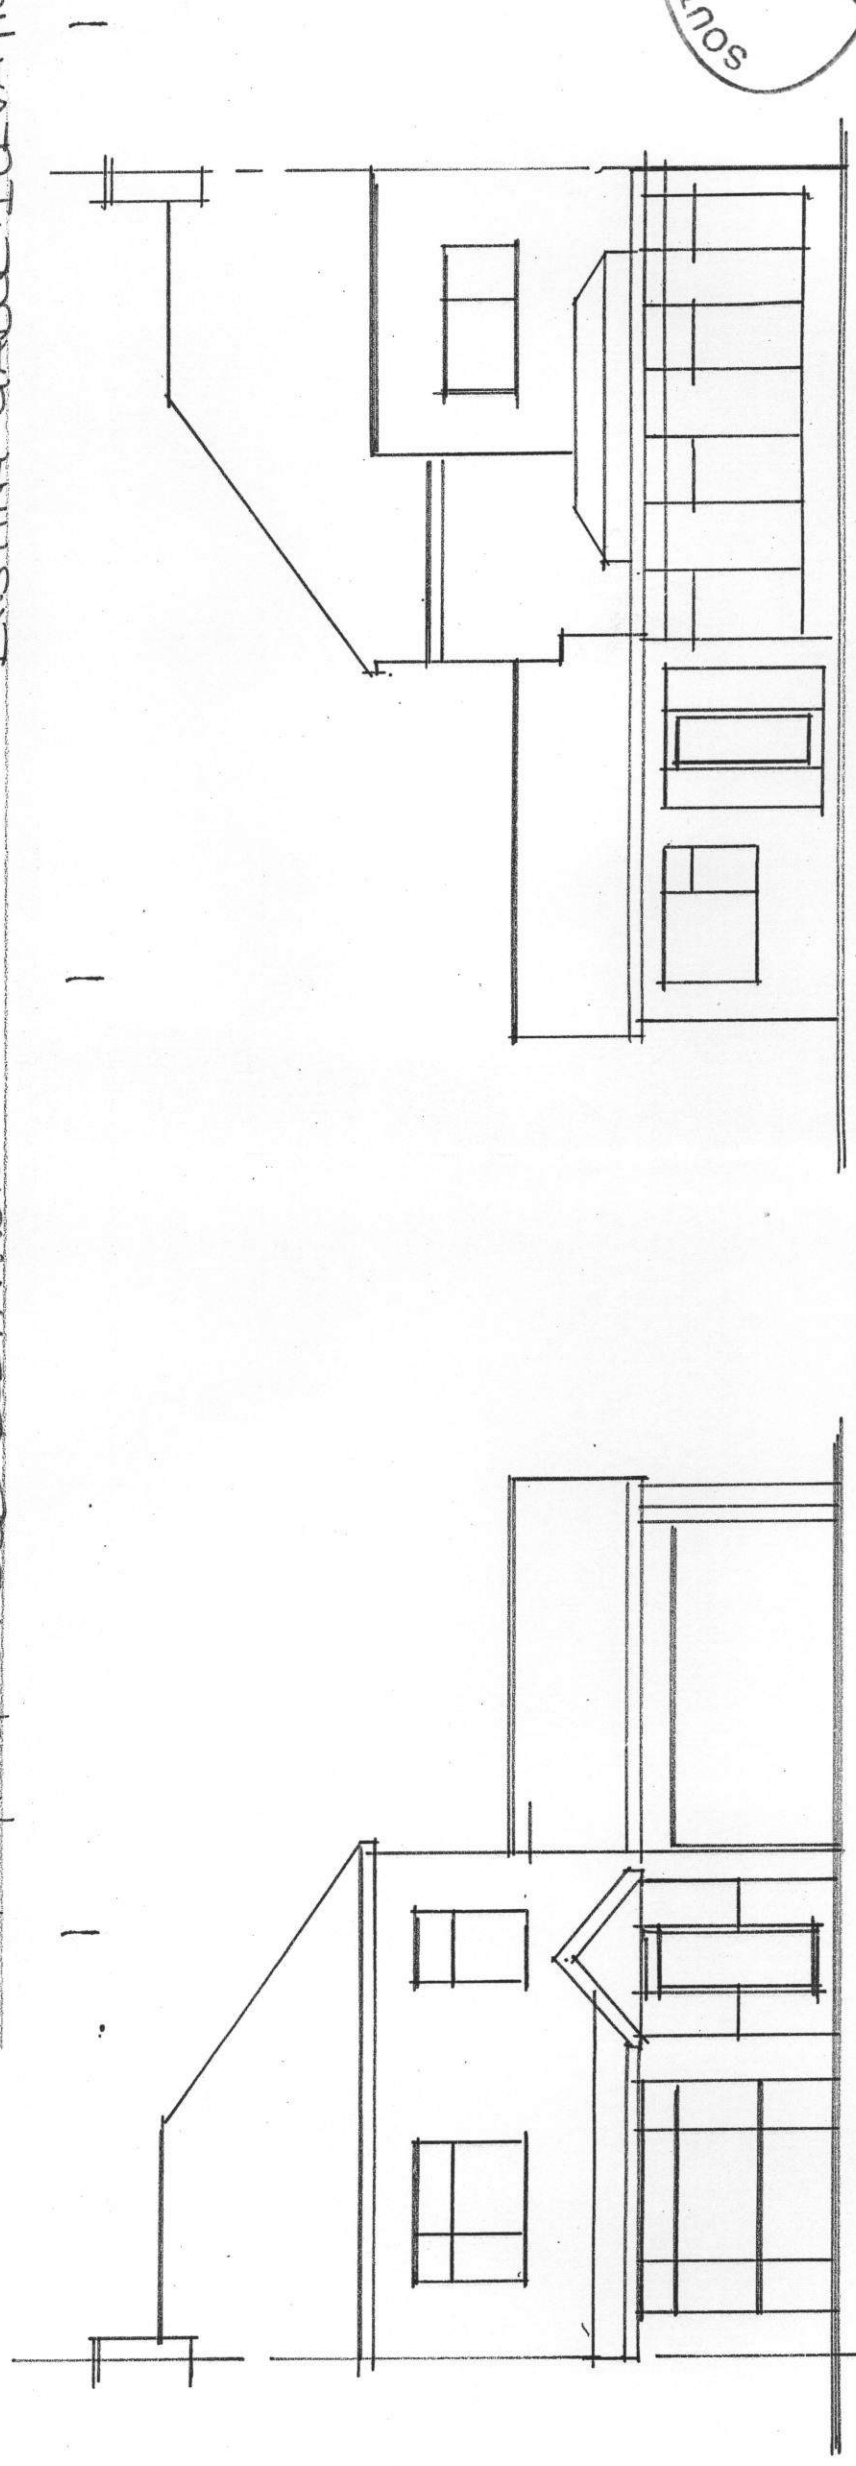

EXISTING FRONT ELEVATION.

EXISTING REAR ELEVATION.



CT0188 / 15 HFUL

No 2, LASCEUXES AVENUE, SOUTH SHIELDS.

SCALE 1:100.