


PROPOSED GABLE ELEVATION.

PROPOSED GABLE ELEVATION

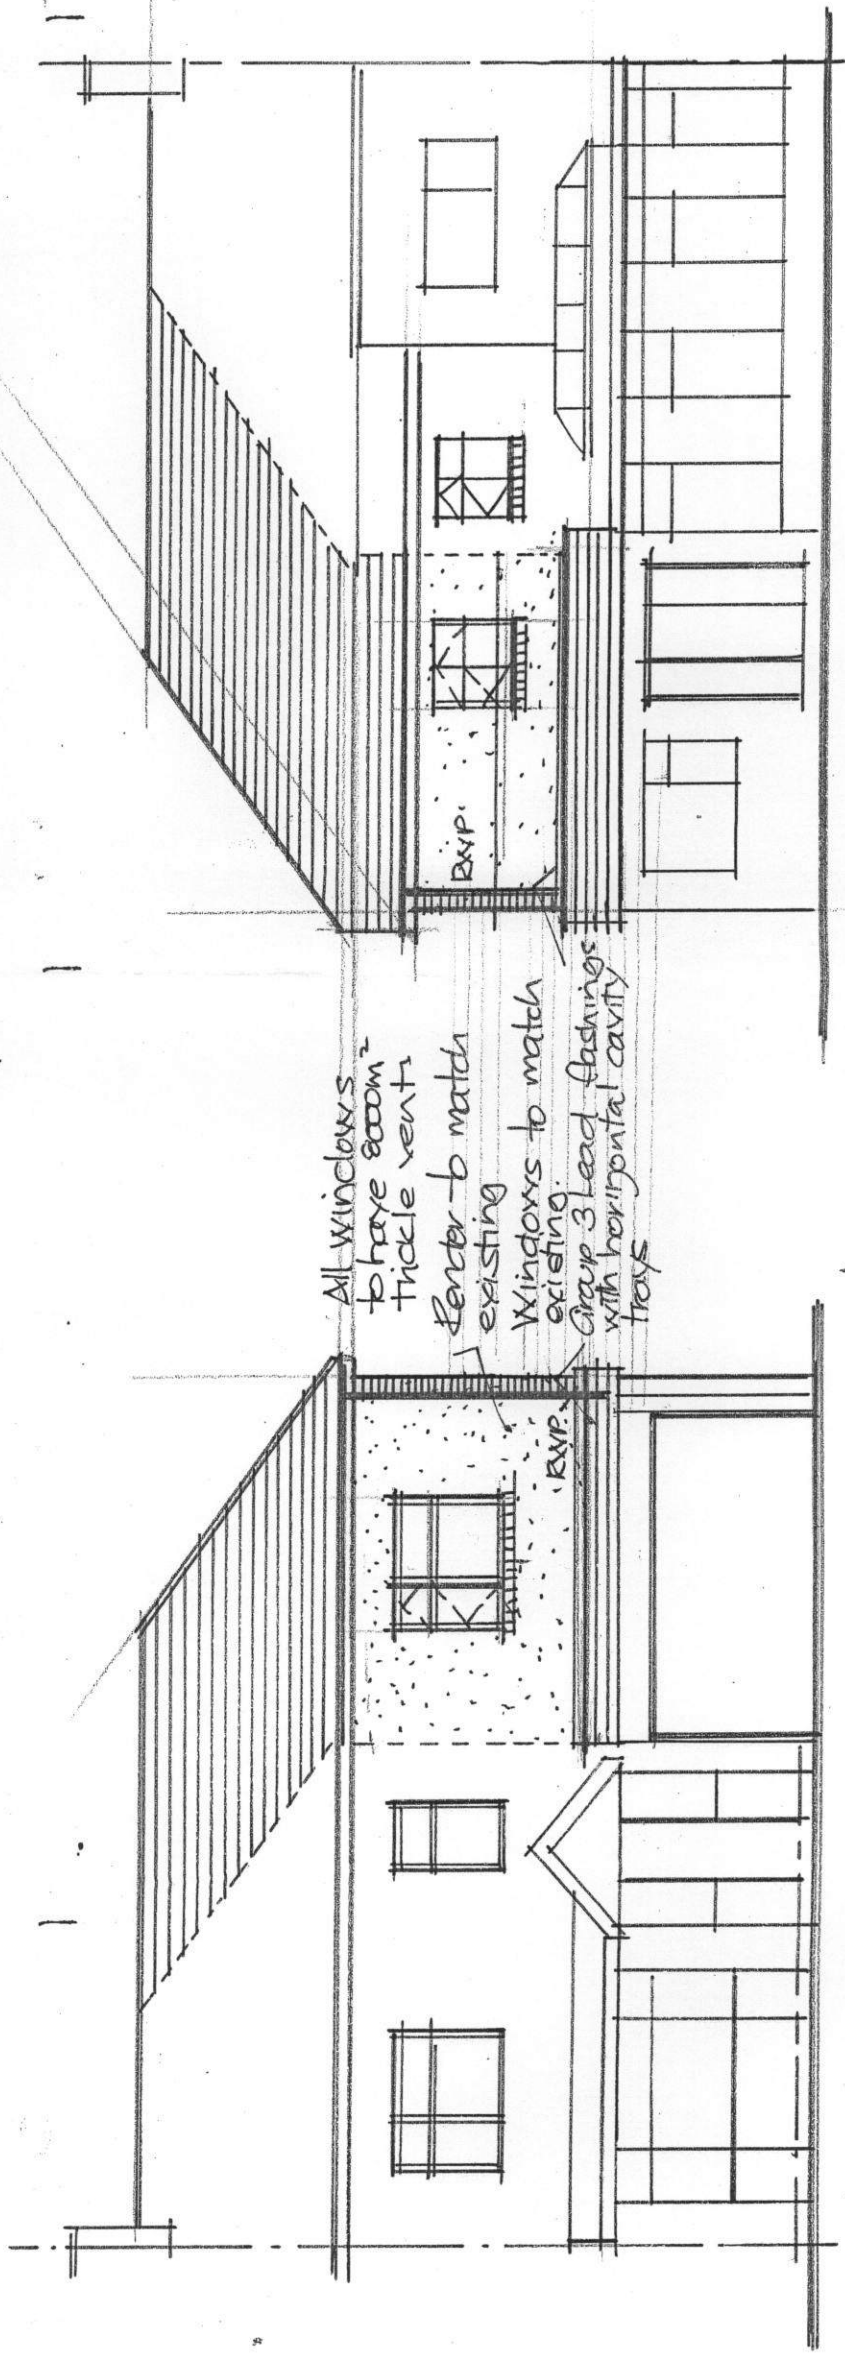

PROPOSED FRONT ELEVATION.

PROPOSED REAR ELEVATION



SCALE 1:100

CT0188 / 15 HFUL