

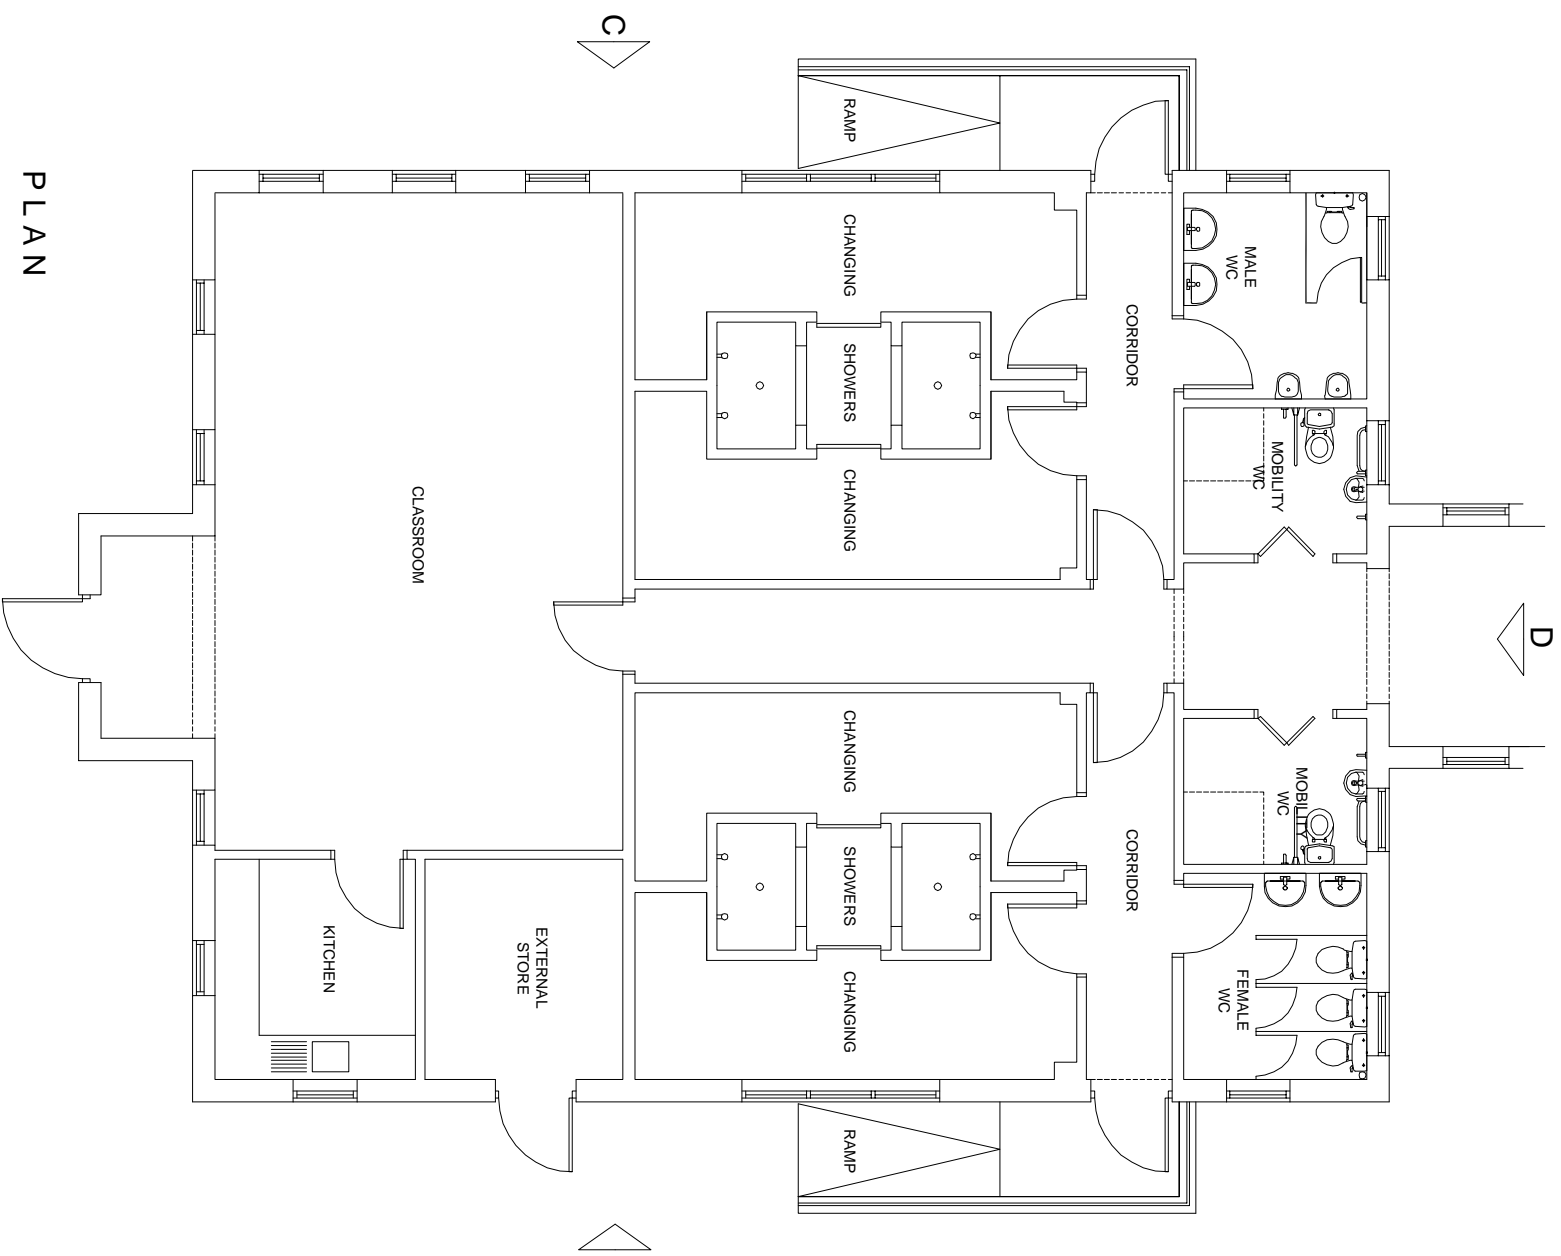



BUILDING LOCATION PLAN

 


PLAN

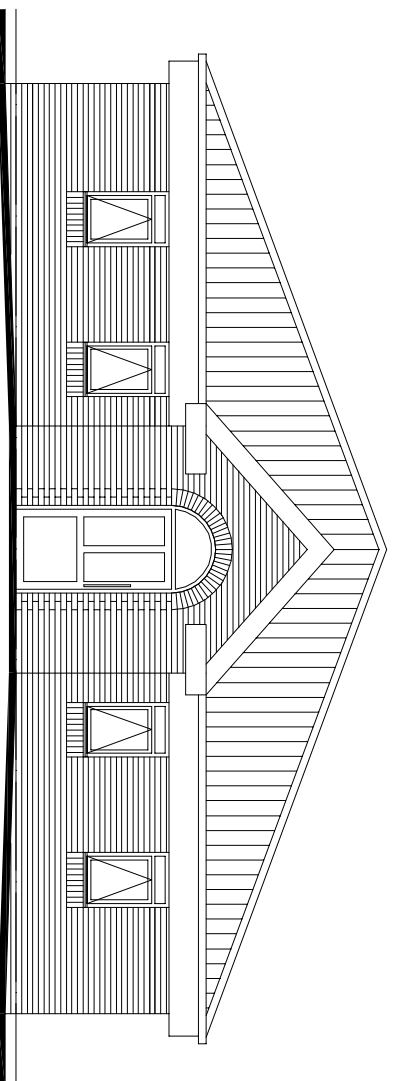


FRONT ELEVATION (A)

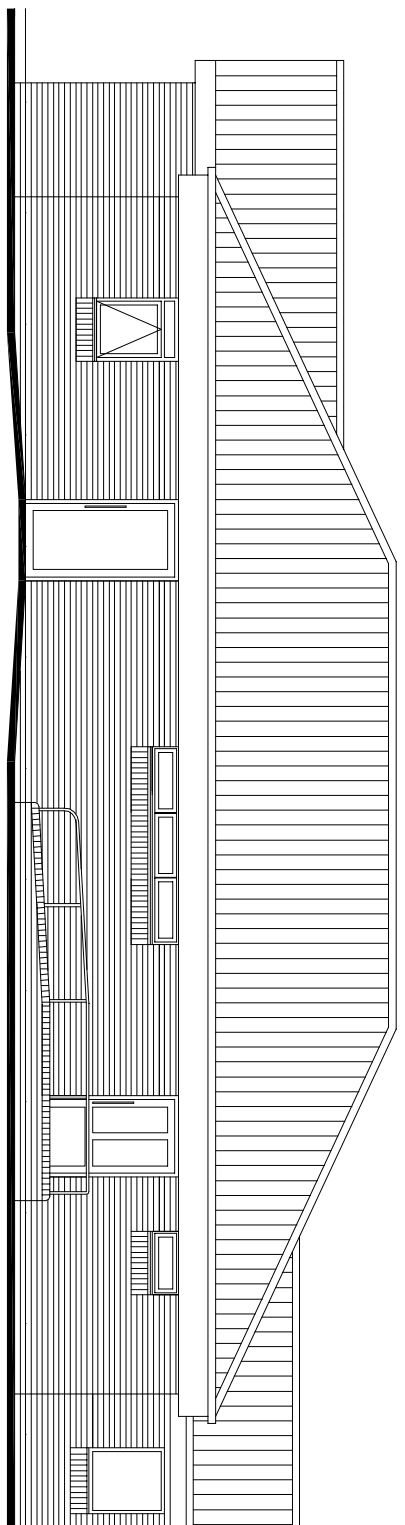

SIDE ELEVATION (B)

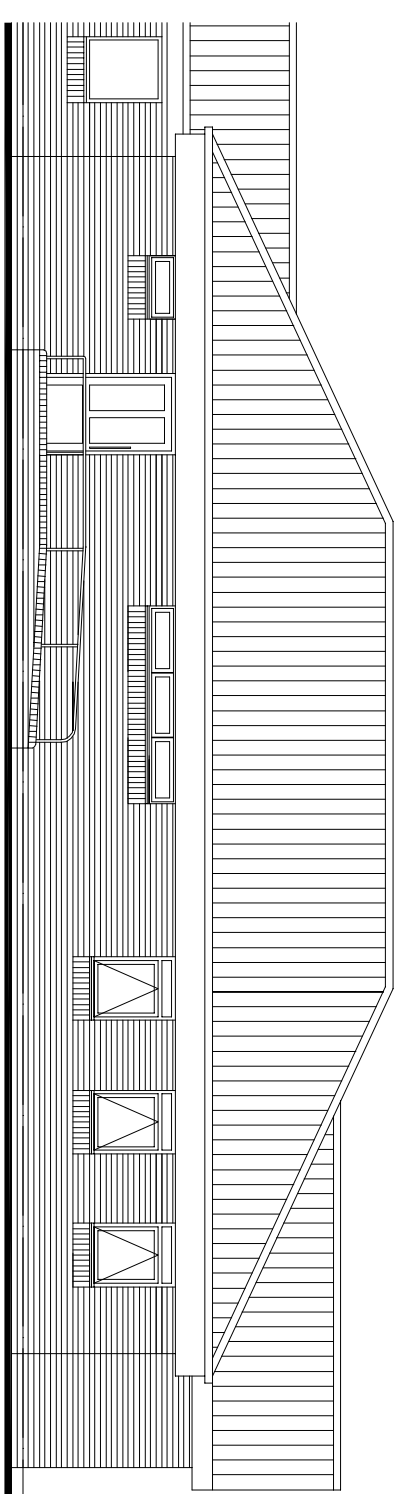

SIDE ELEVATION (C)

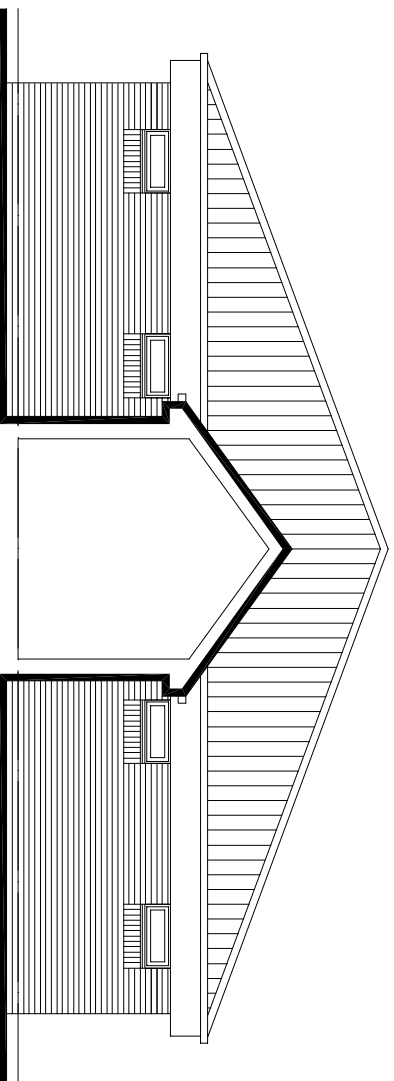

REAR ELEVATION/SECTION (D)

This drawing is copyright and remains the property of the author and is not to be reproduced or disseminated without the author's prior permission. The drawing is to be used in conjunction with all relevant contracts, specialist conditions of sale and other documents on or between those drawings should be referred to for details. Any unauthorised reproduction without the author's consent is prohibited. The author shall not be liable for any loss or damage, including consequential loss or damage, arising from the use of this drawing.

REV	DESCRIPTION	BY	DATE
P1	FIRST ISSUE	SB	25/02/2015
P2	PLANNING ISSUE	SB	10/03/2015

**Planning**  
 PROJECT: RIDGEWAY PRIMARY ACADEMY  
 SOUTH SHIELDS

TITLE: EXISTING PLAN AND ELEVATIONS

ORGANISATION	SCALE	SHEET NO.	DATE
SB	1:50	A1	25/02/2015
PROJECT NUMBER	14120	1010	P2

**Howarth Litchfield Partnership**  
 CHARTERED ARCHITECTS  
 CHARTERED BUILDING SURVEYORS  
 INTERIOR DESIGN CONSULTANTS  
 4 Old Ford, Durham, DH1 3HL  
 T: 0191 2761031  
 F: 0191 2761030  
 www.howarthlitchfield.co.uk