




BUILDING LOCATION PLAN

 


SCALE BAR

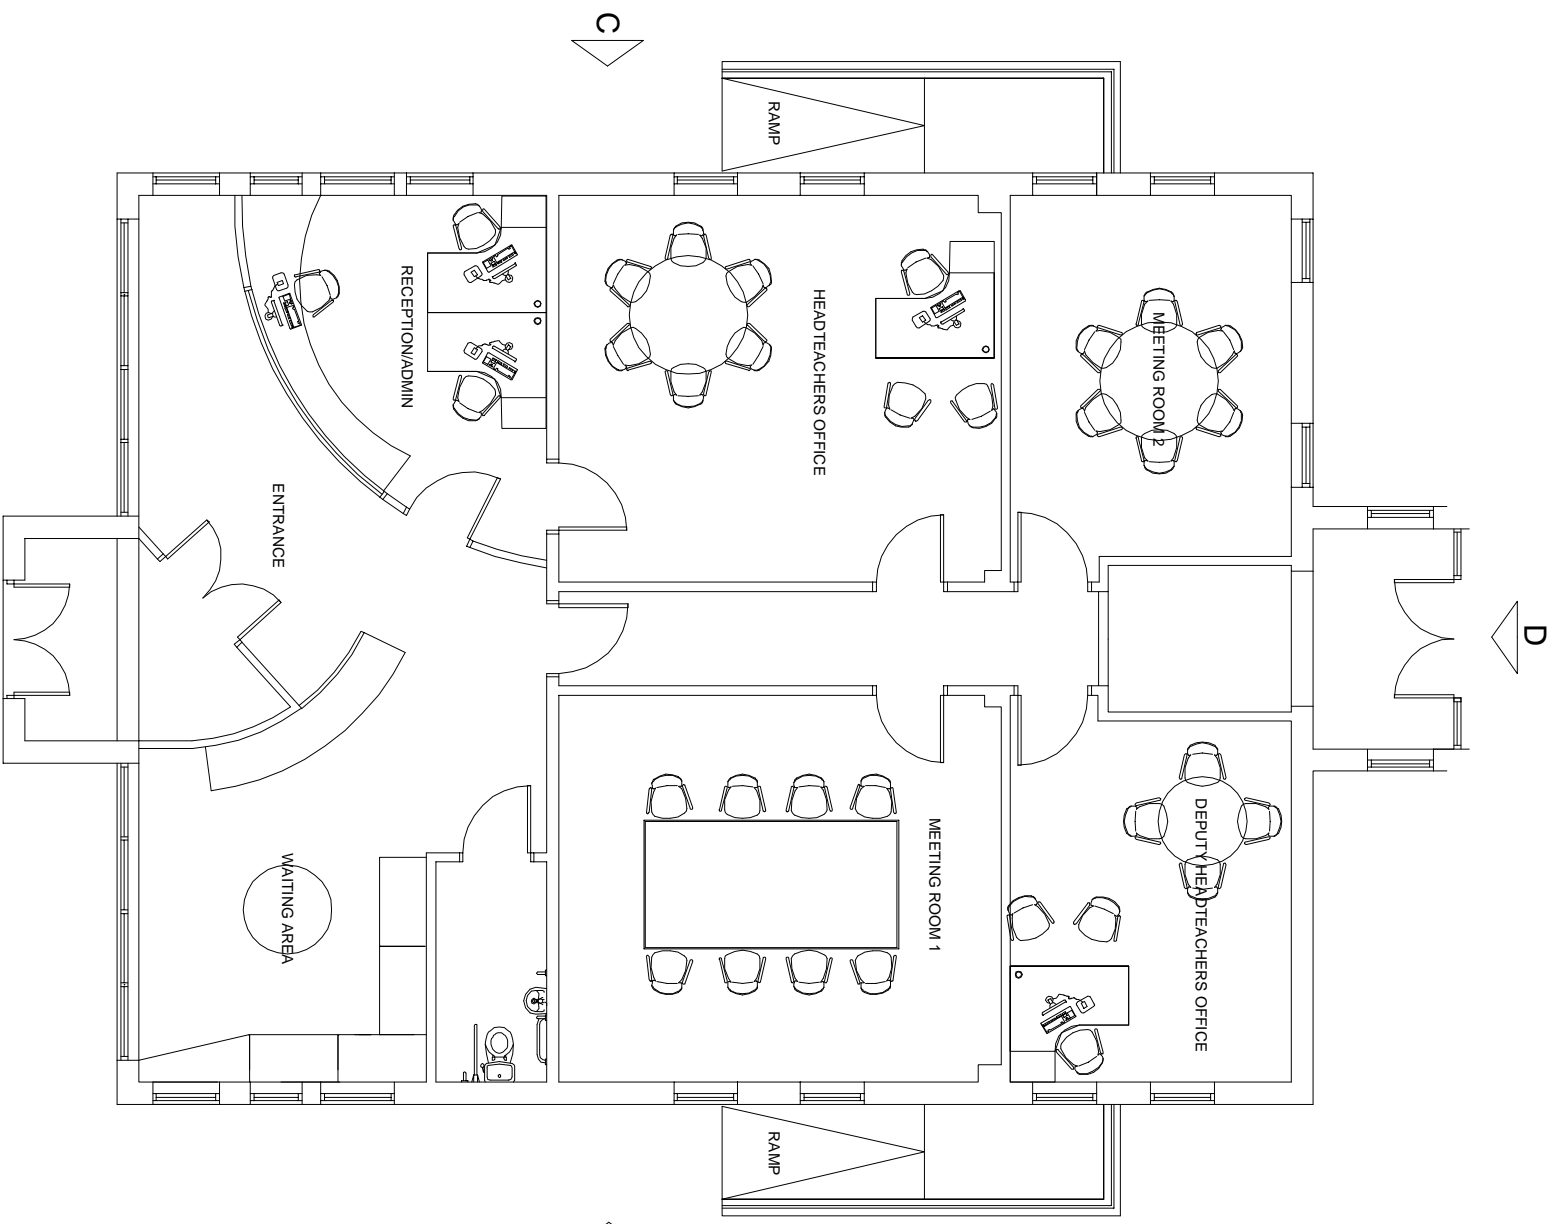


PLAN

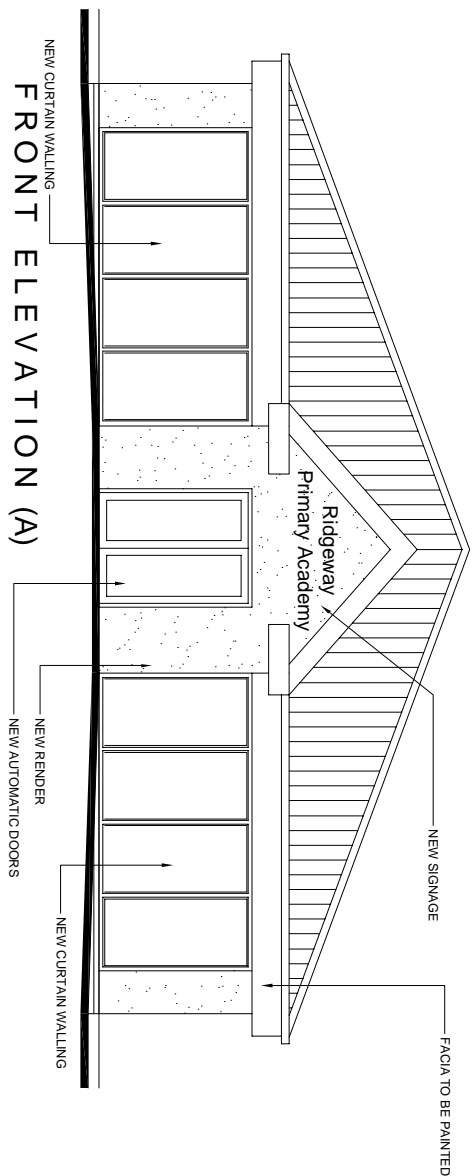


FRONT ELEVATION (A)

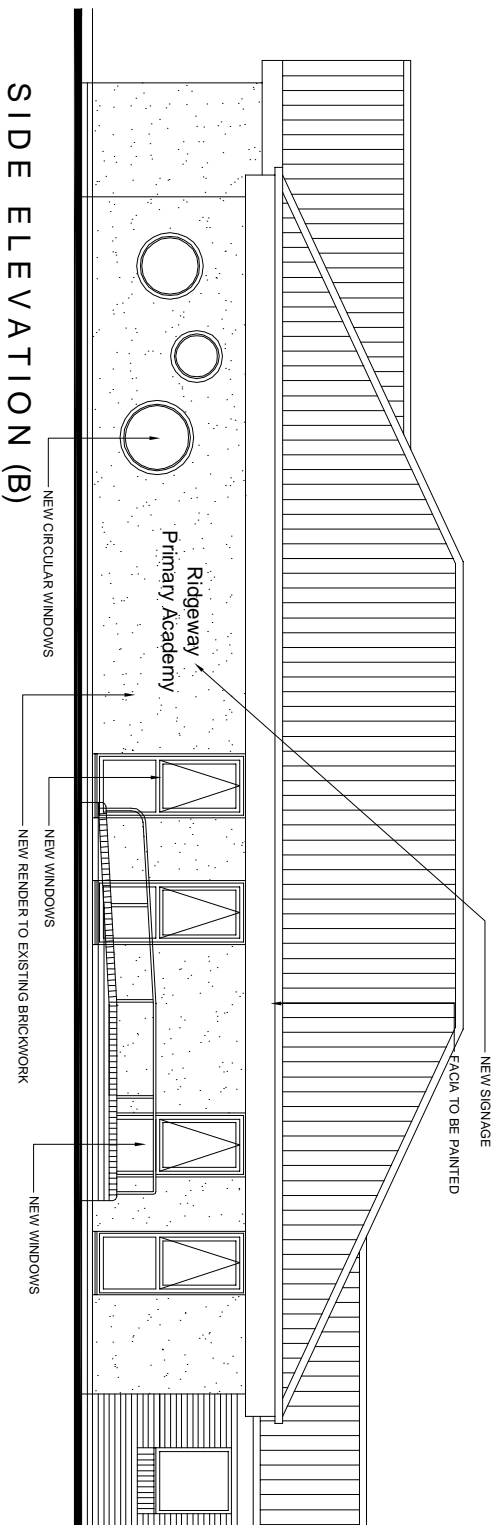

SIDE ELEVATION (B)

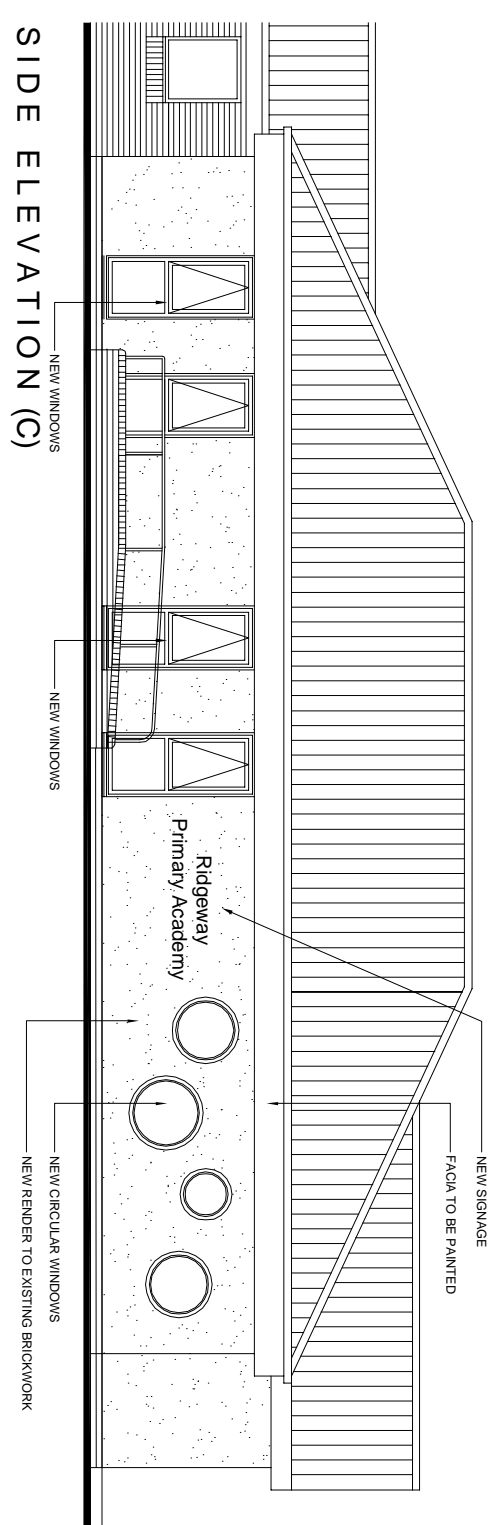

SIDE ELEVATION (C)

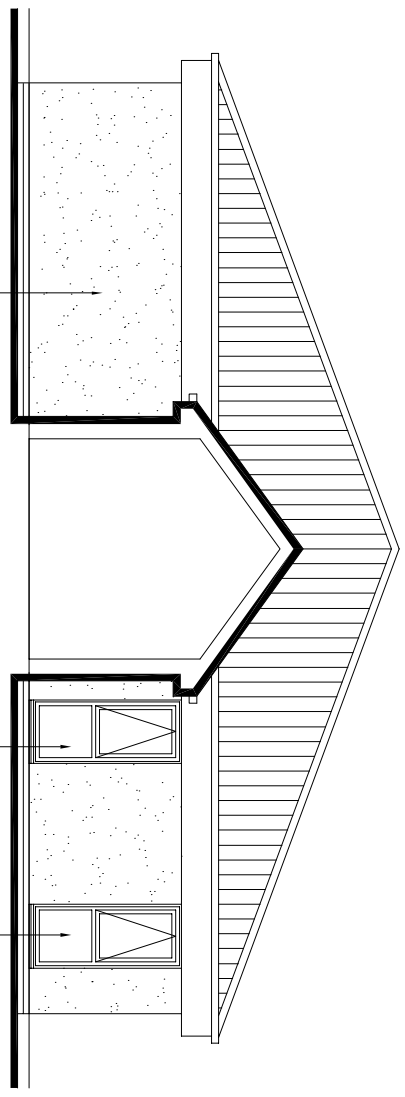

REAR ELEVATION/SECTION (D)

REV	DESCRIPTION	BY	CHKD	DATE
P1	FIRST ISSUE	SB	DJP	23/09/2015
P2	EXTERNAL DOORS ADDED TO CURTAIN WALLING	SB	DJP	27/09/2015
P3	RECEPTION AREA WITH GLASS PARTITION	SB	AMS	27/09/2015
P4	CONTROLLED GLASS WARE LAMINAR PLANNING ISSUE	SB	AMS	09/10/2015

**Planning**  
 PROJECT: RIDGEWAY PRIMARY ACADEMY  
 SOUTH SHIELDS

TITLE: PROPOSED PLAN AND ELEVATIONS

GENERATOR: SCALE: DATE:  
 SB 1:50 A1 25/02/2015  
 PROJECT NUMBER: SHEET NUMBER:  
 14120 2010 P4

**Howarth Litchfield Partnership**  
 CHARTERED ARCHITECTS  
 4 Old Ford, Durham, DH1 3HL  
 CHARLETON ROAD, SOUTH SHIELDS, SOUTH SHIELDS, SOUTH SHIELDS, SOUTH SHIELDS  
 15-23 BARRACK STREET, LONDON, EC1V 3JF  
 TEL: 0191 272 2000  
 WWW.HOWARTHARCHITECTS.CO.UK

© Copyright and all intellectual property rights reserved in Howarth Litchfield Partnership Limited