



PART EXISTING INTERNAL RESTAURANT LAYOUT Scale 1:100



Revision	
<b>myperspective</b> interior commercial architecture e: sstorey@myperspective.co.uk w: www.myperspective.co.uk	
project	The Rattler (PH) Sea Road South Shields NE33 2LD
client	Campor Ltd
title	Existing Details
drawing No.	RATR-15 - 02
scale	1:100/200 @A2
date	Feb 15
rev.	
ALL DIMENSIONS TO BE CHECKED ON SITE BEFORE WORK COMMENCES ANY DISCREPANCIES TO BE REPORTED TO SUPERVISING OFFICER.	

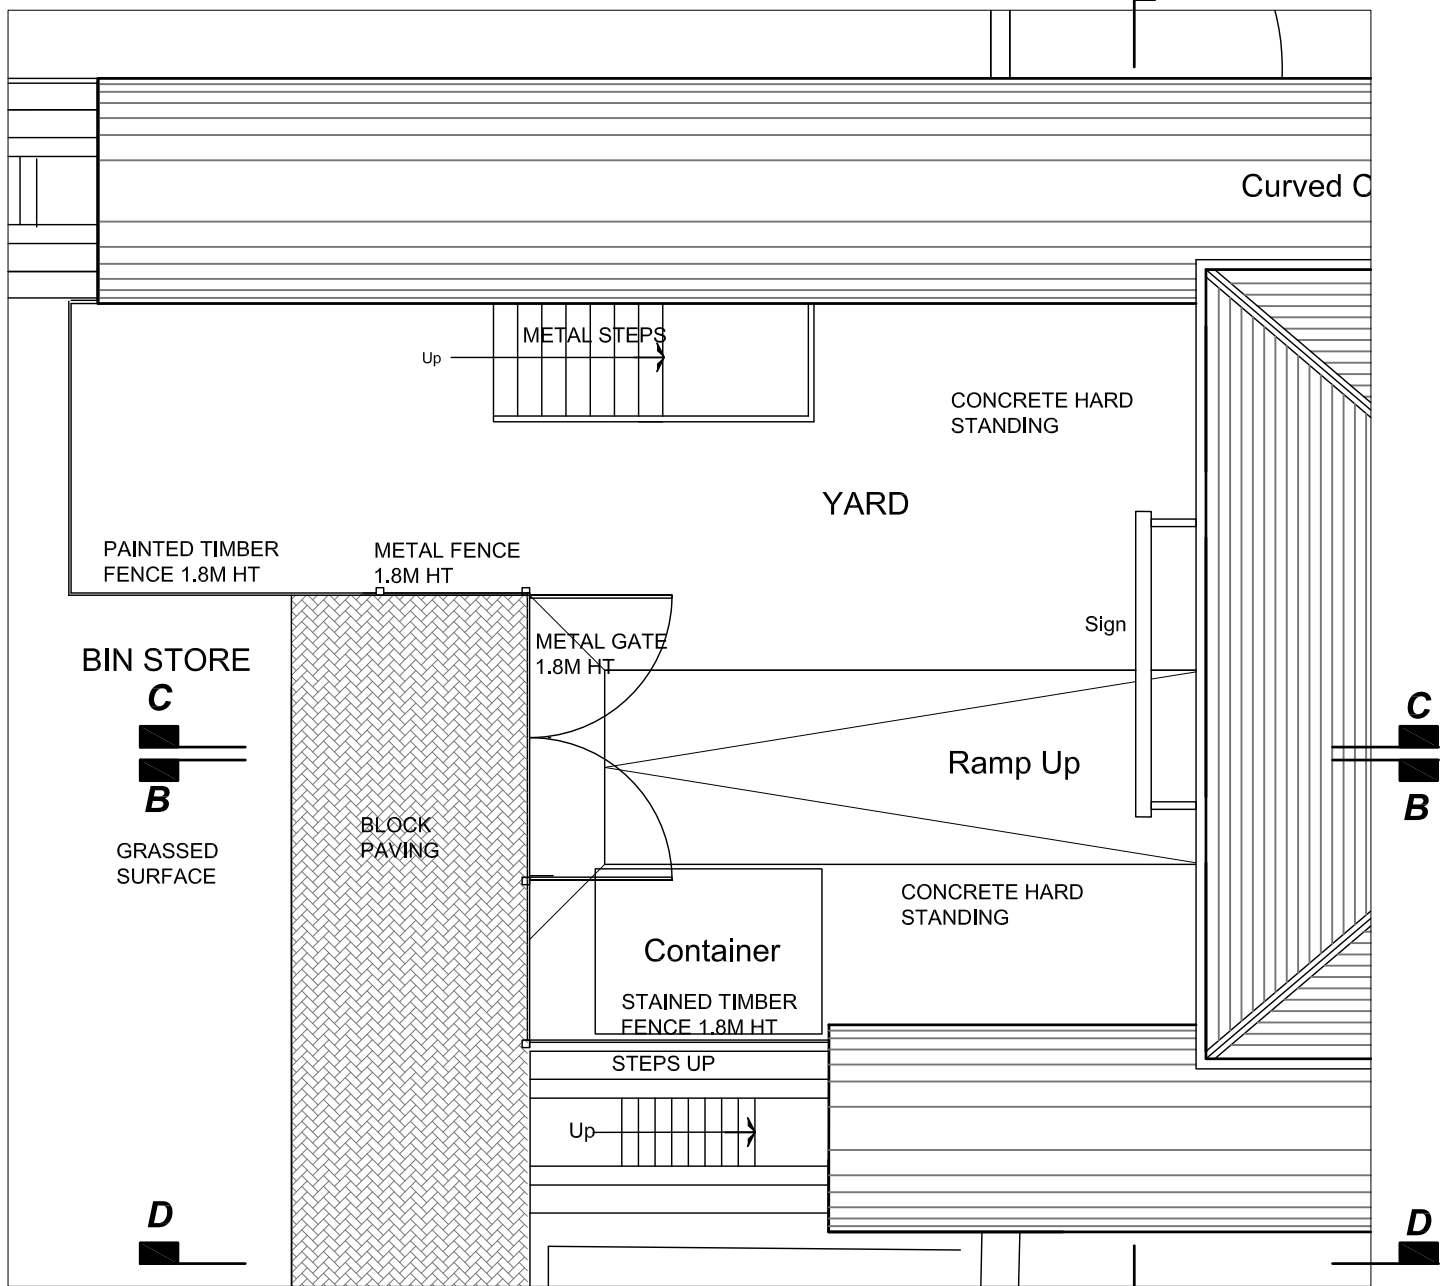

EXISTING REAR YARD LAYOUT Scale 1:100

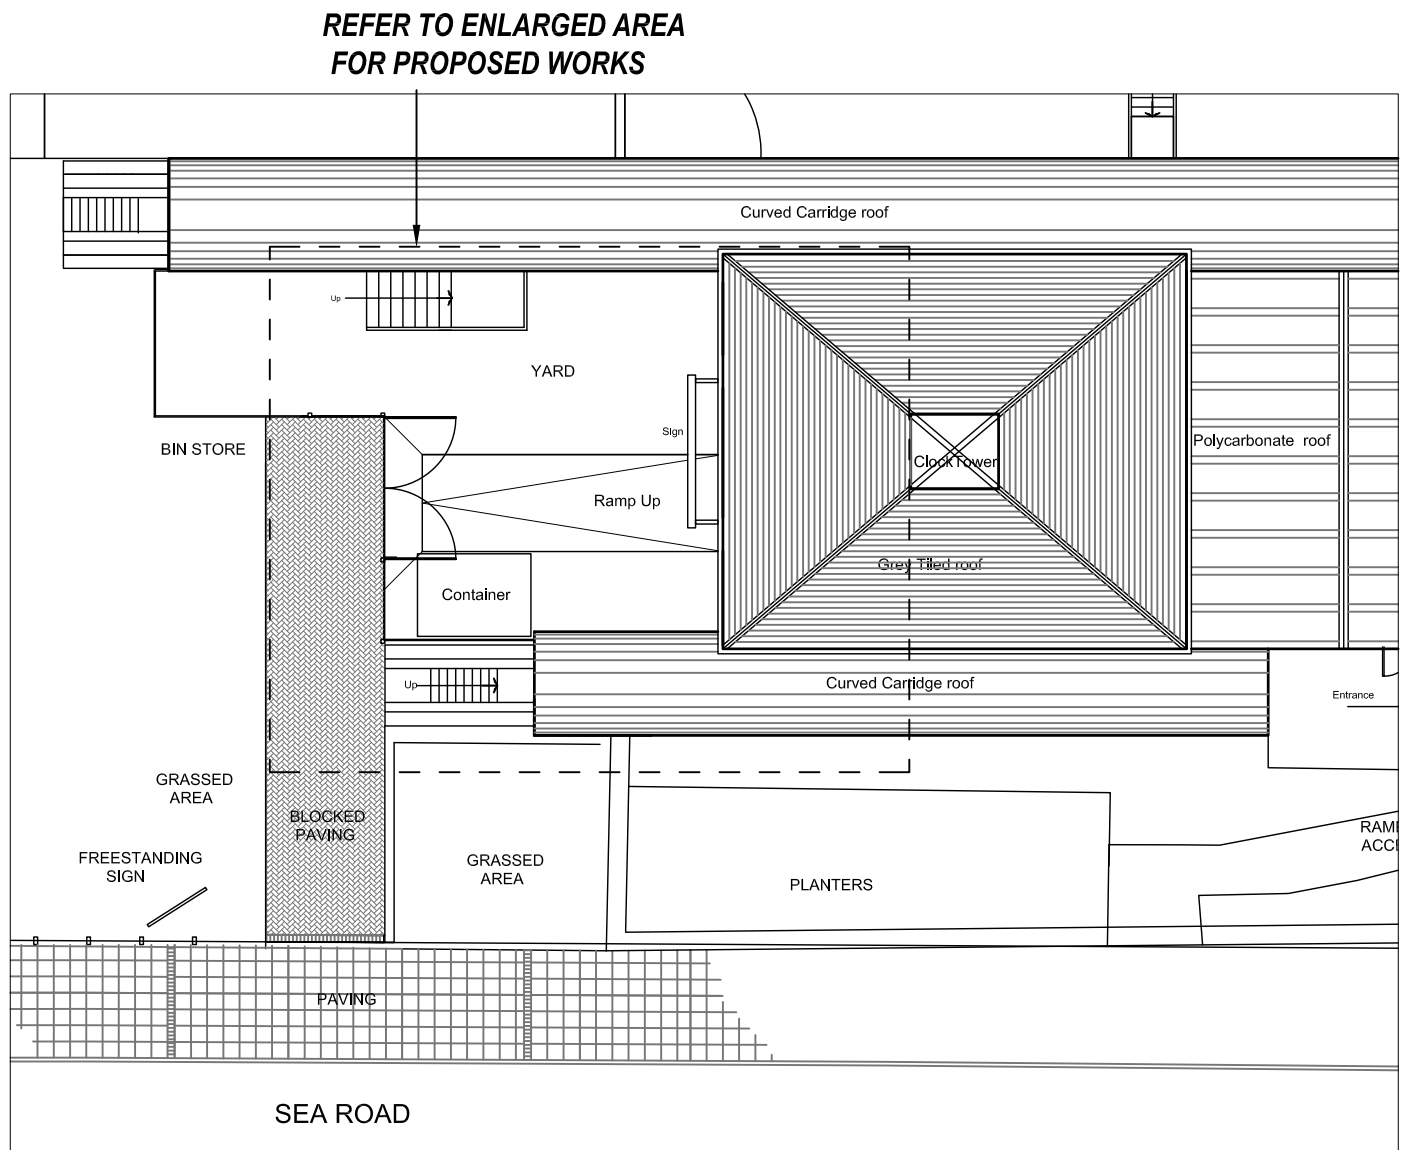

EXISTING RATTLER (SITE / ROOF PLAN)  
Scale 1:200

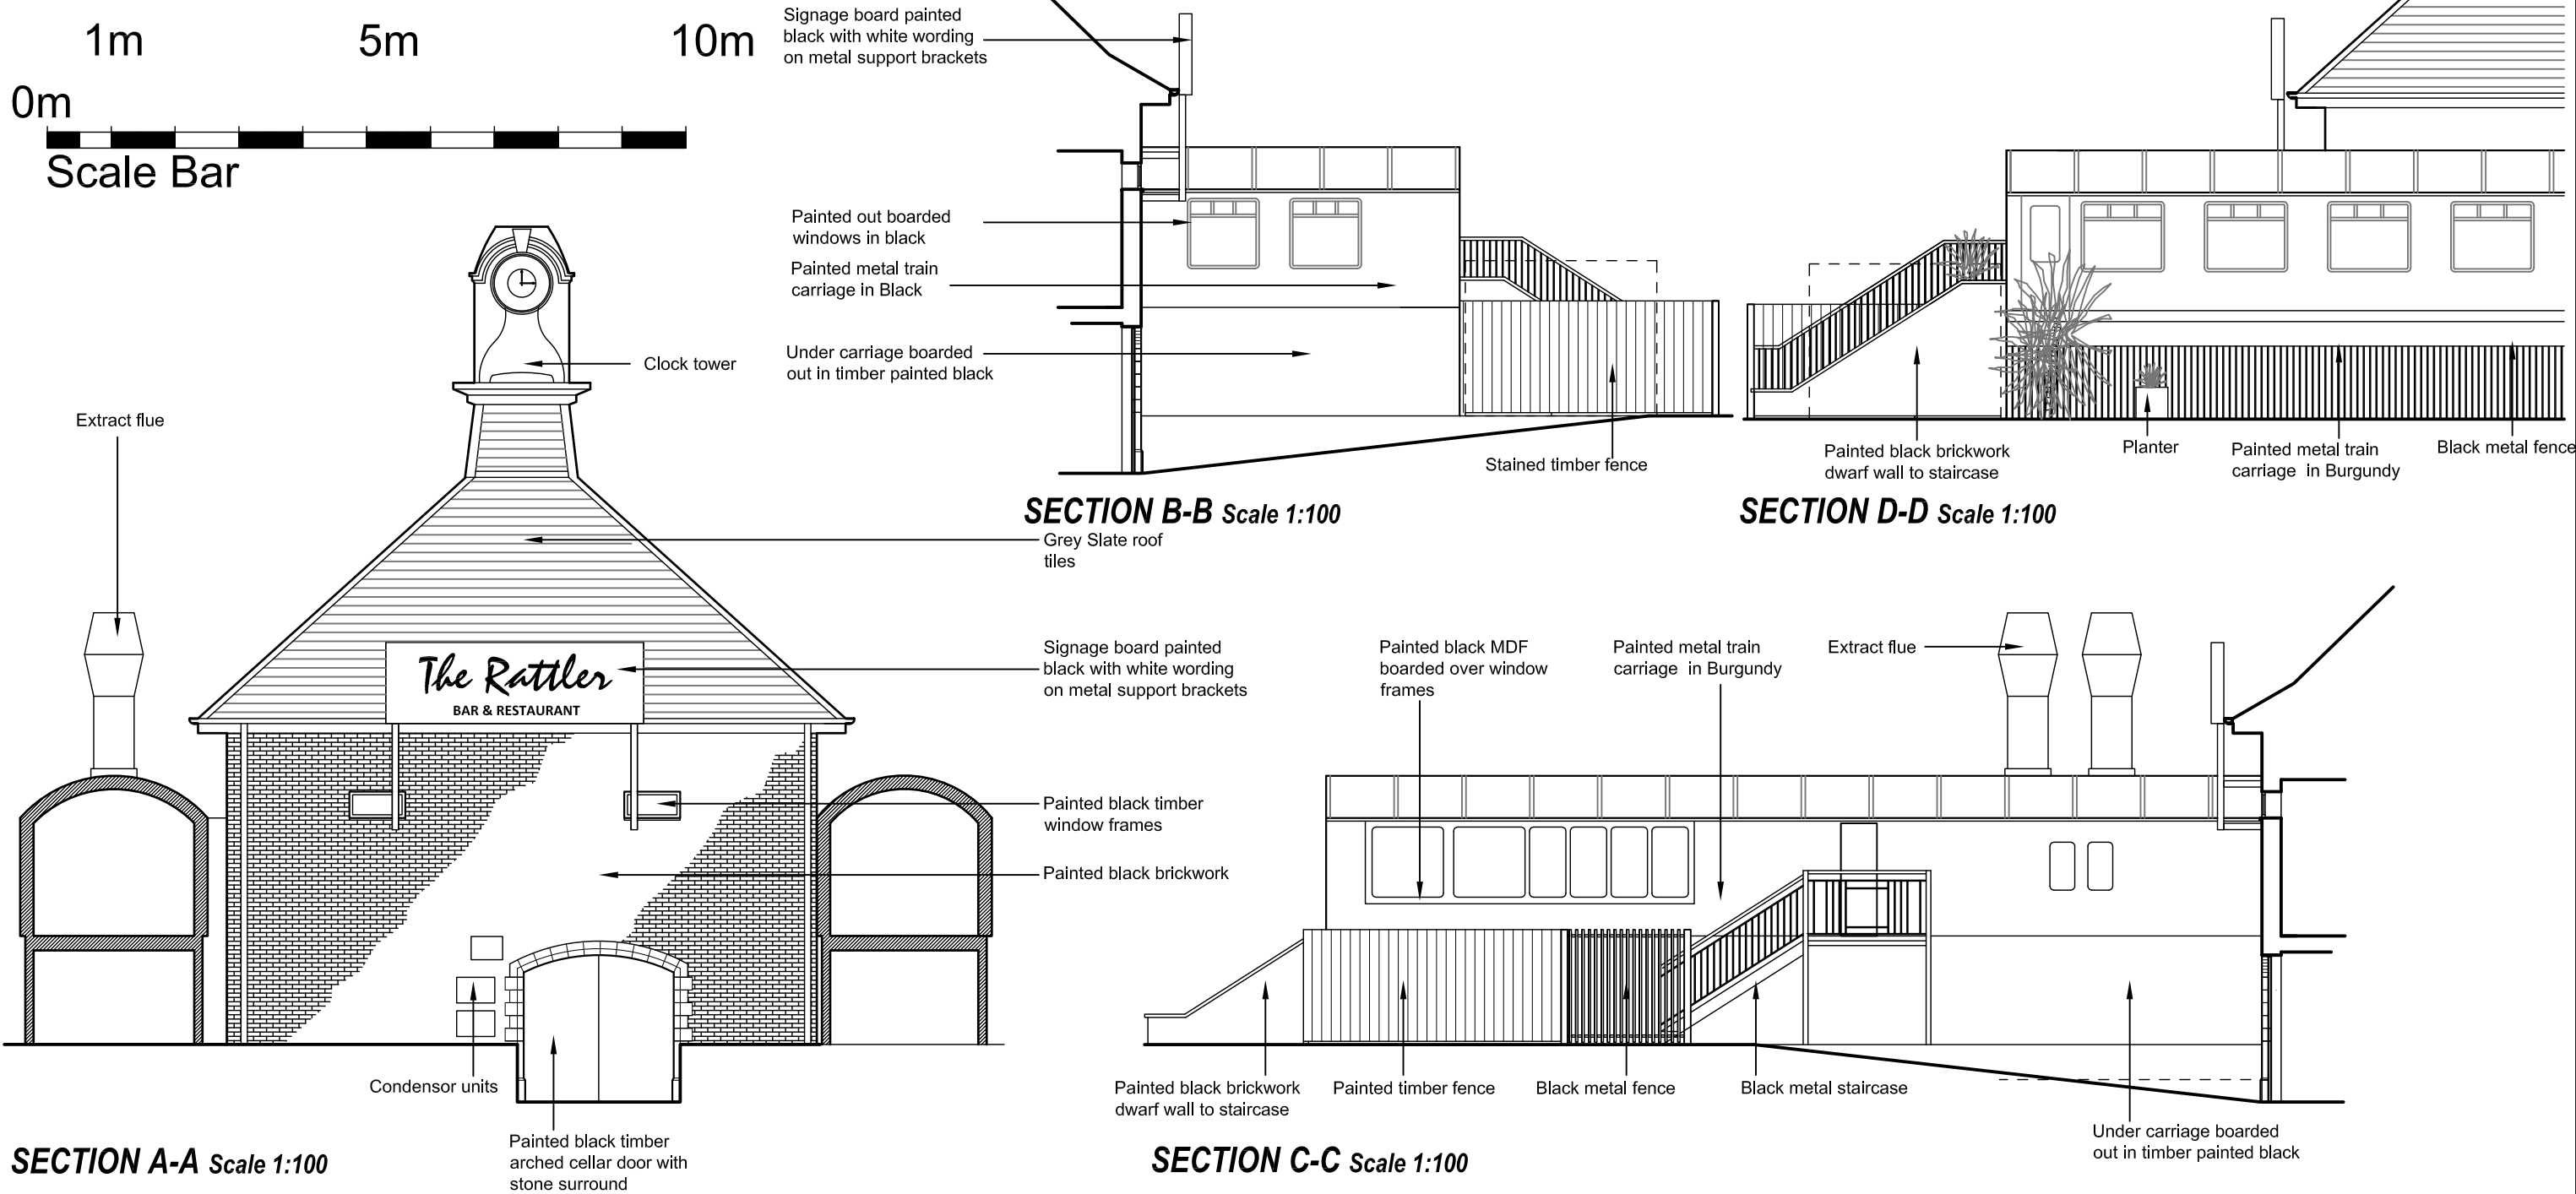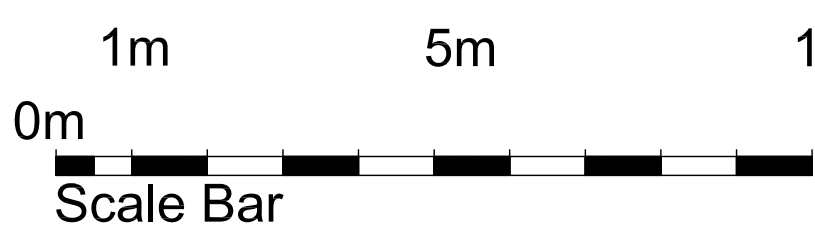

SECTION A-A Scale 1:100

SECTION B-B Scale 1:100

SECTION D-D Scale 1:100

SECTION C-C Scale 1:100