


Line Marking Plan  
Scale 1:250

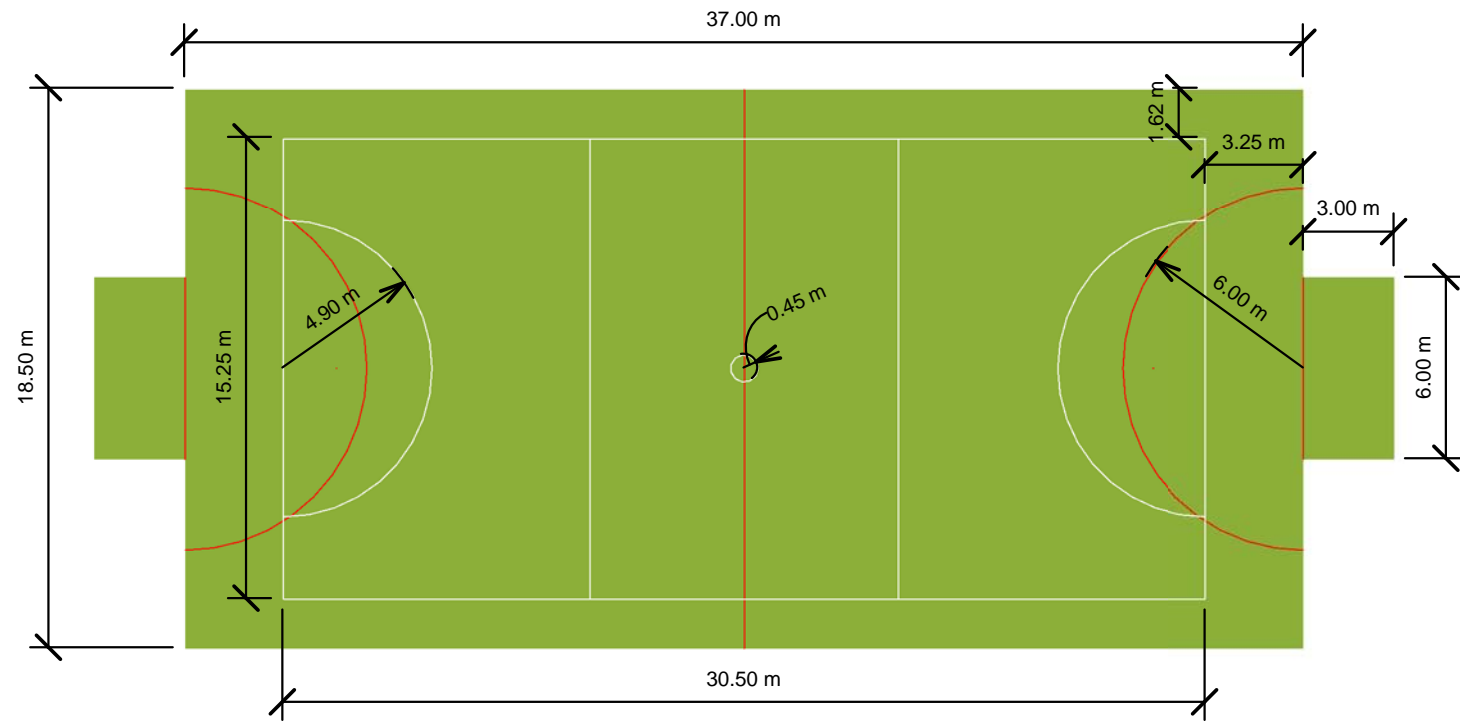

Location Plan  
Scale 1:2000



NOTES:-


Football playing lines 75mm in white, permanent in laid lines

Netball playing lines 75mm in red, permanent in laid lines


**nottssport**  
Synthetic Surfacing / Multi-Sports

Technical Services  
Innovation House  
Magna Park  
Lutterworth  
Leicestershire  
LE17 4XH  
United Kingdom

Drainage Plan  
Scale 1:250

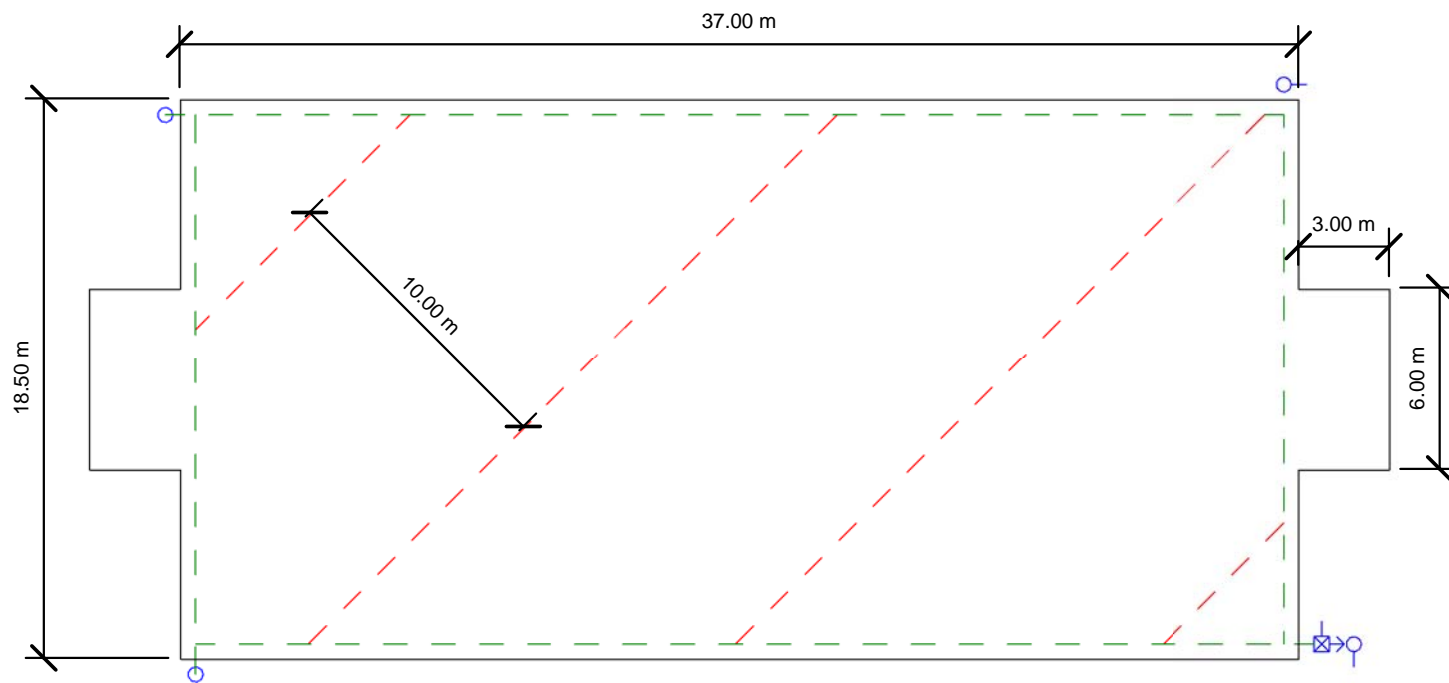

Cross Profile  
NB - Not To Scale

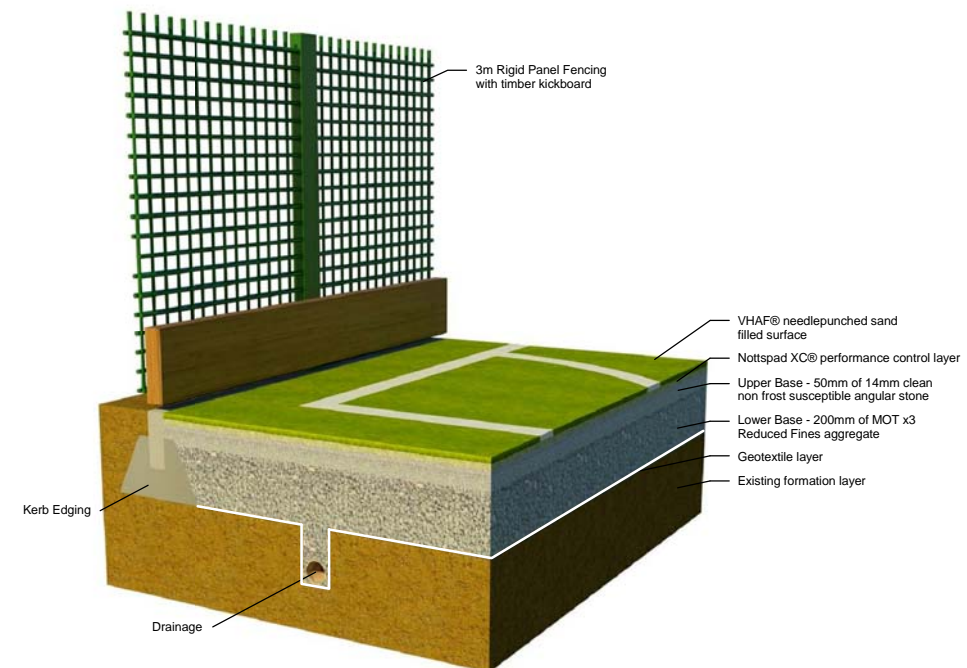

Westoe Crown  
Primary School

Synthetic MUGA  
Development

Line Marking Plan,  
Location Plan,  
Drainage Plan,  
Cross Profile

Date 21/01/15

Drawn by JP

Checked by JP

NSWCPS001

Scale As Indicated @ A3

Client Signature .....

Date Signed .....