






PROPOSED FRONT ELEVATION

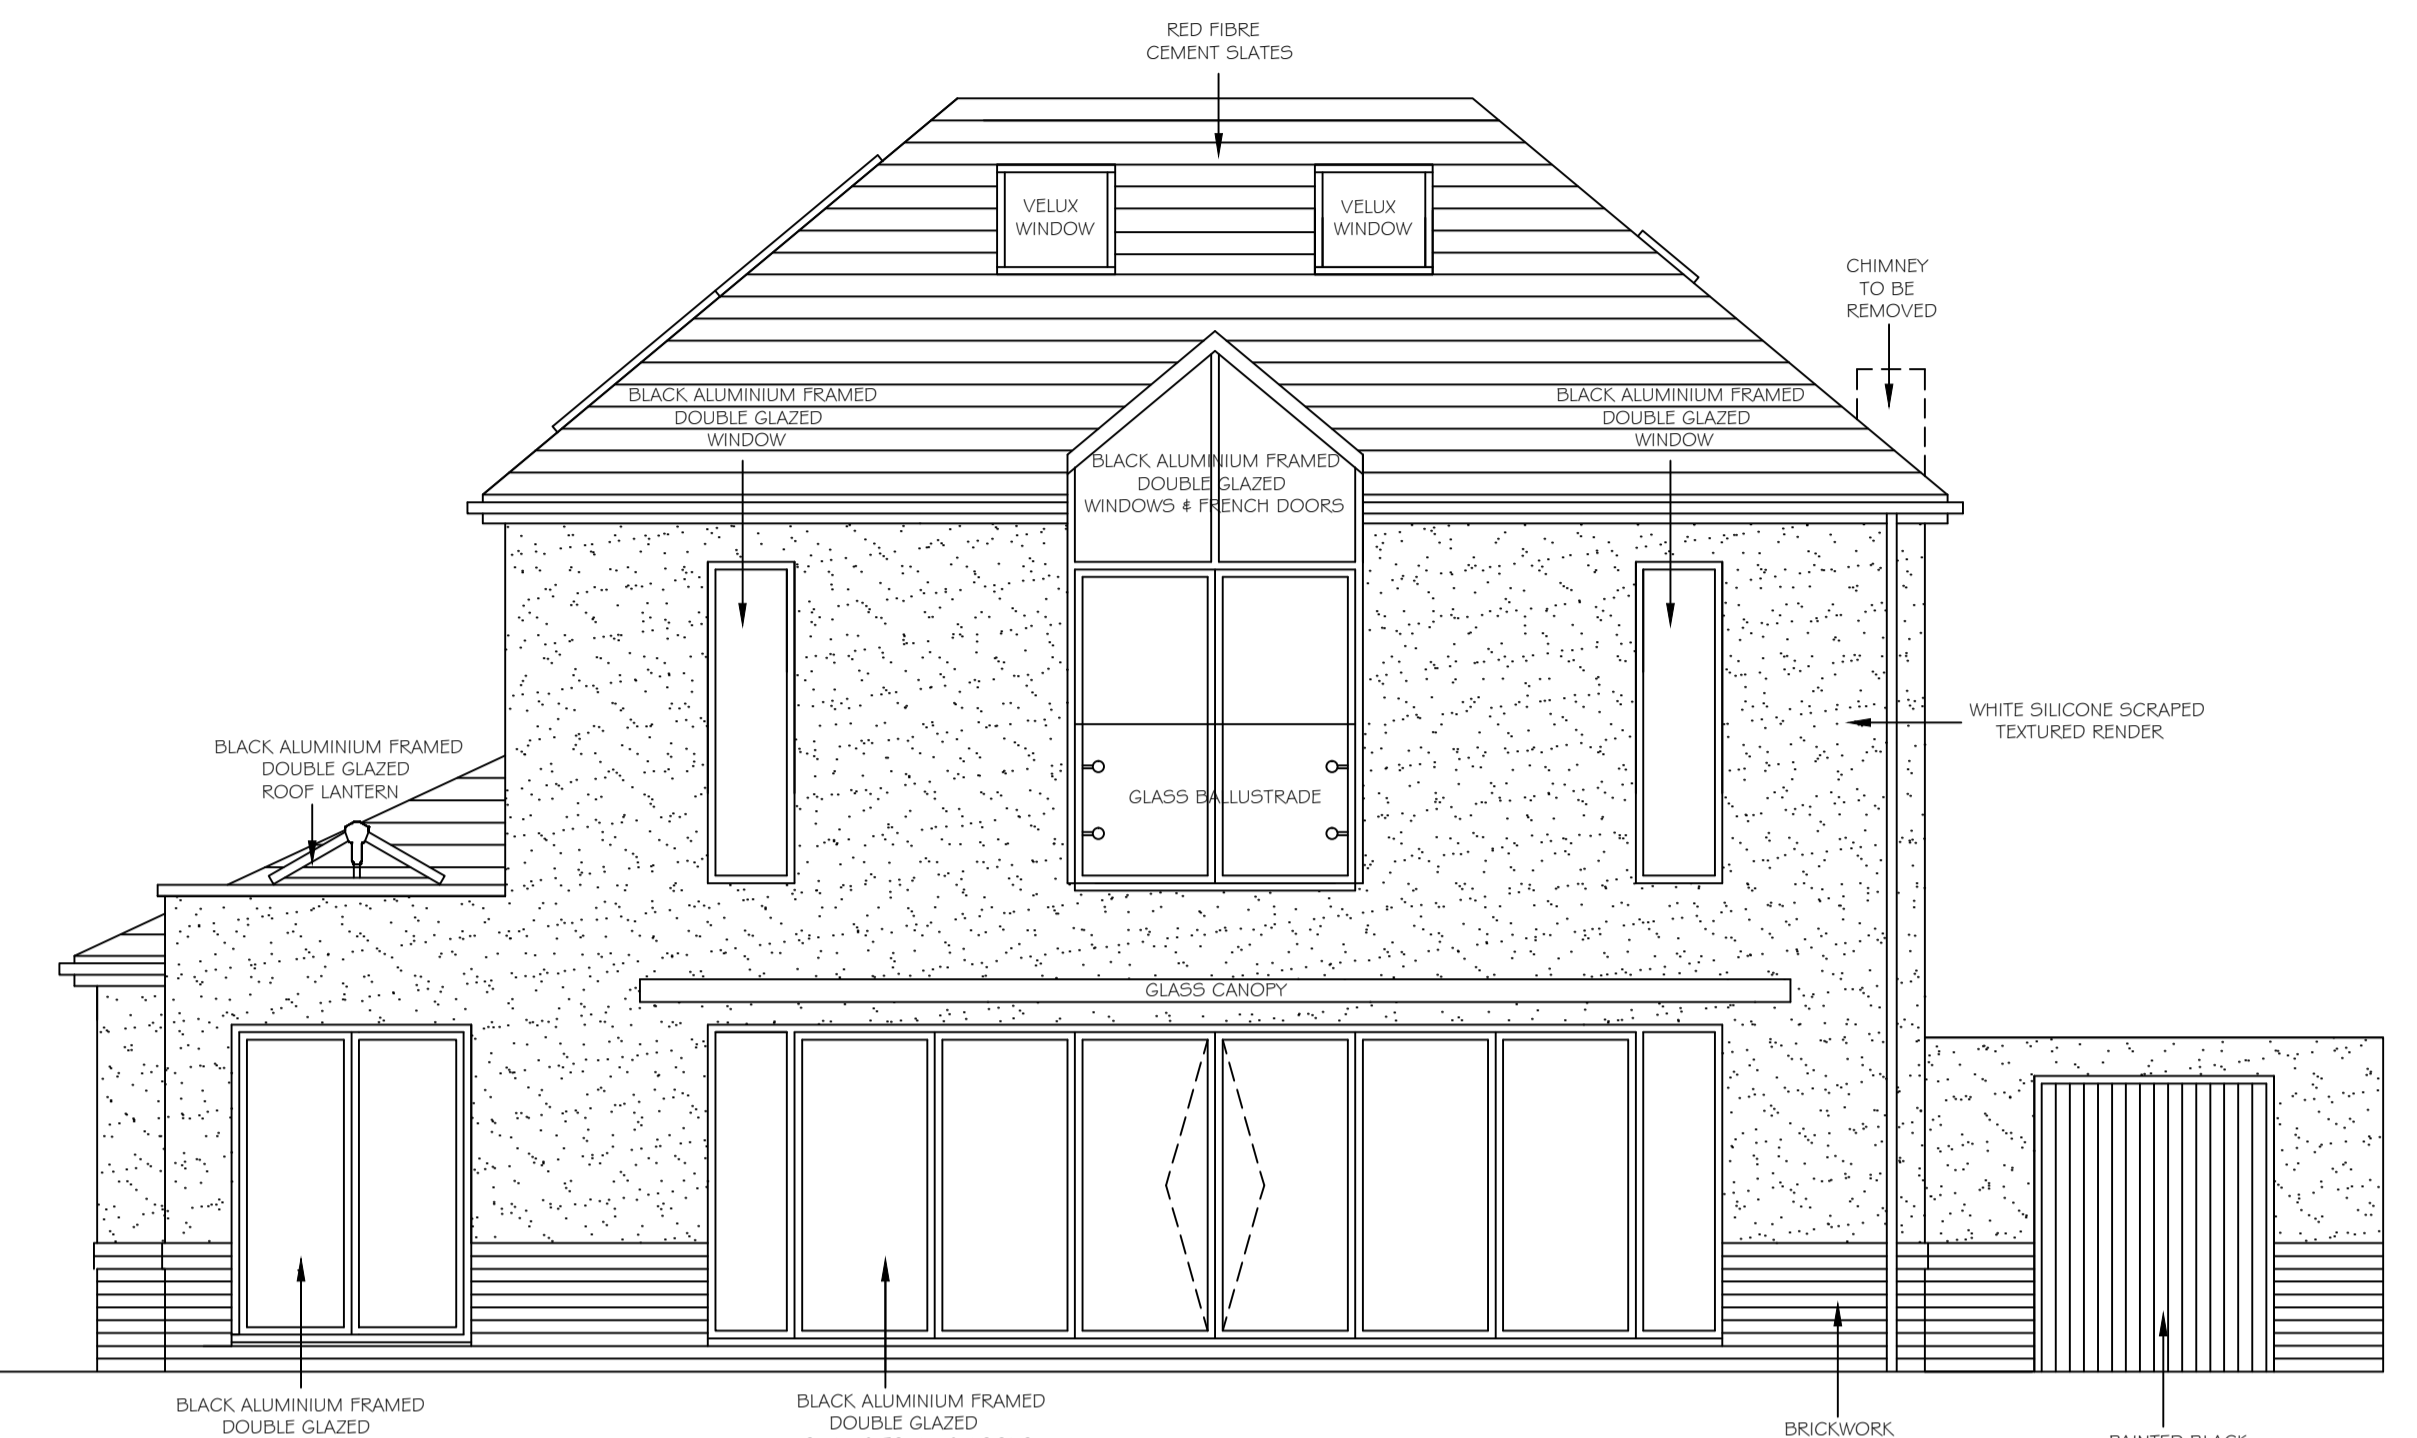

PROPOSED REAR ELEVATION

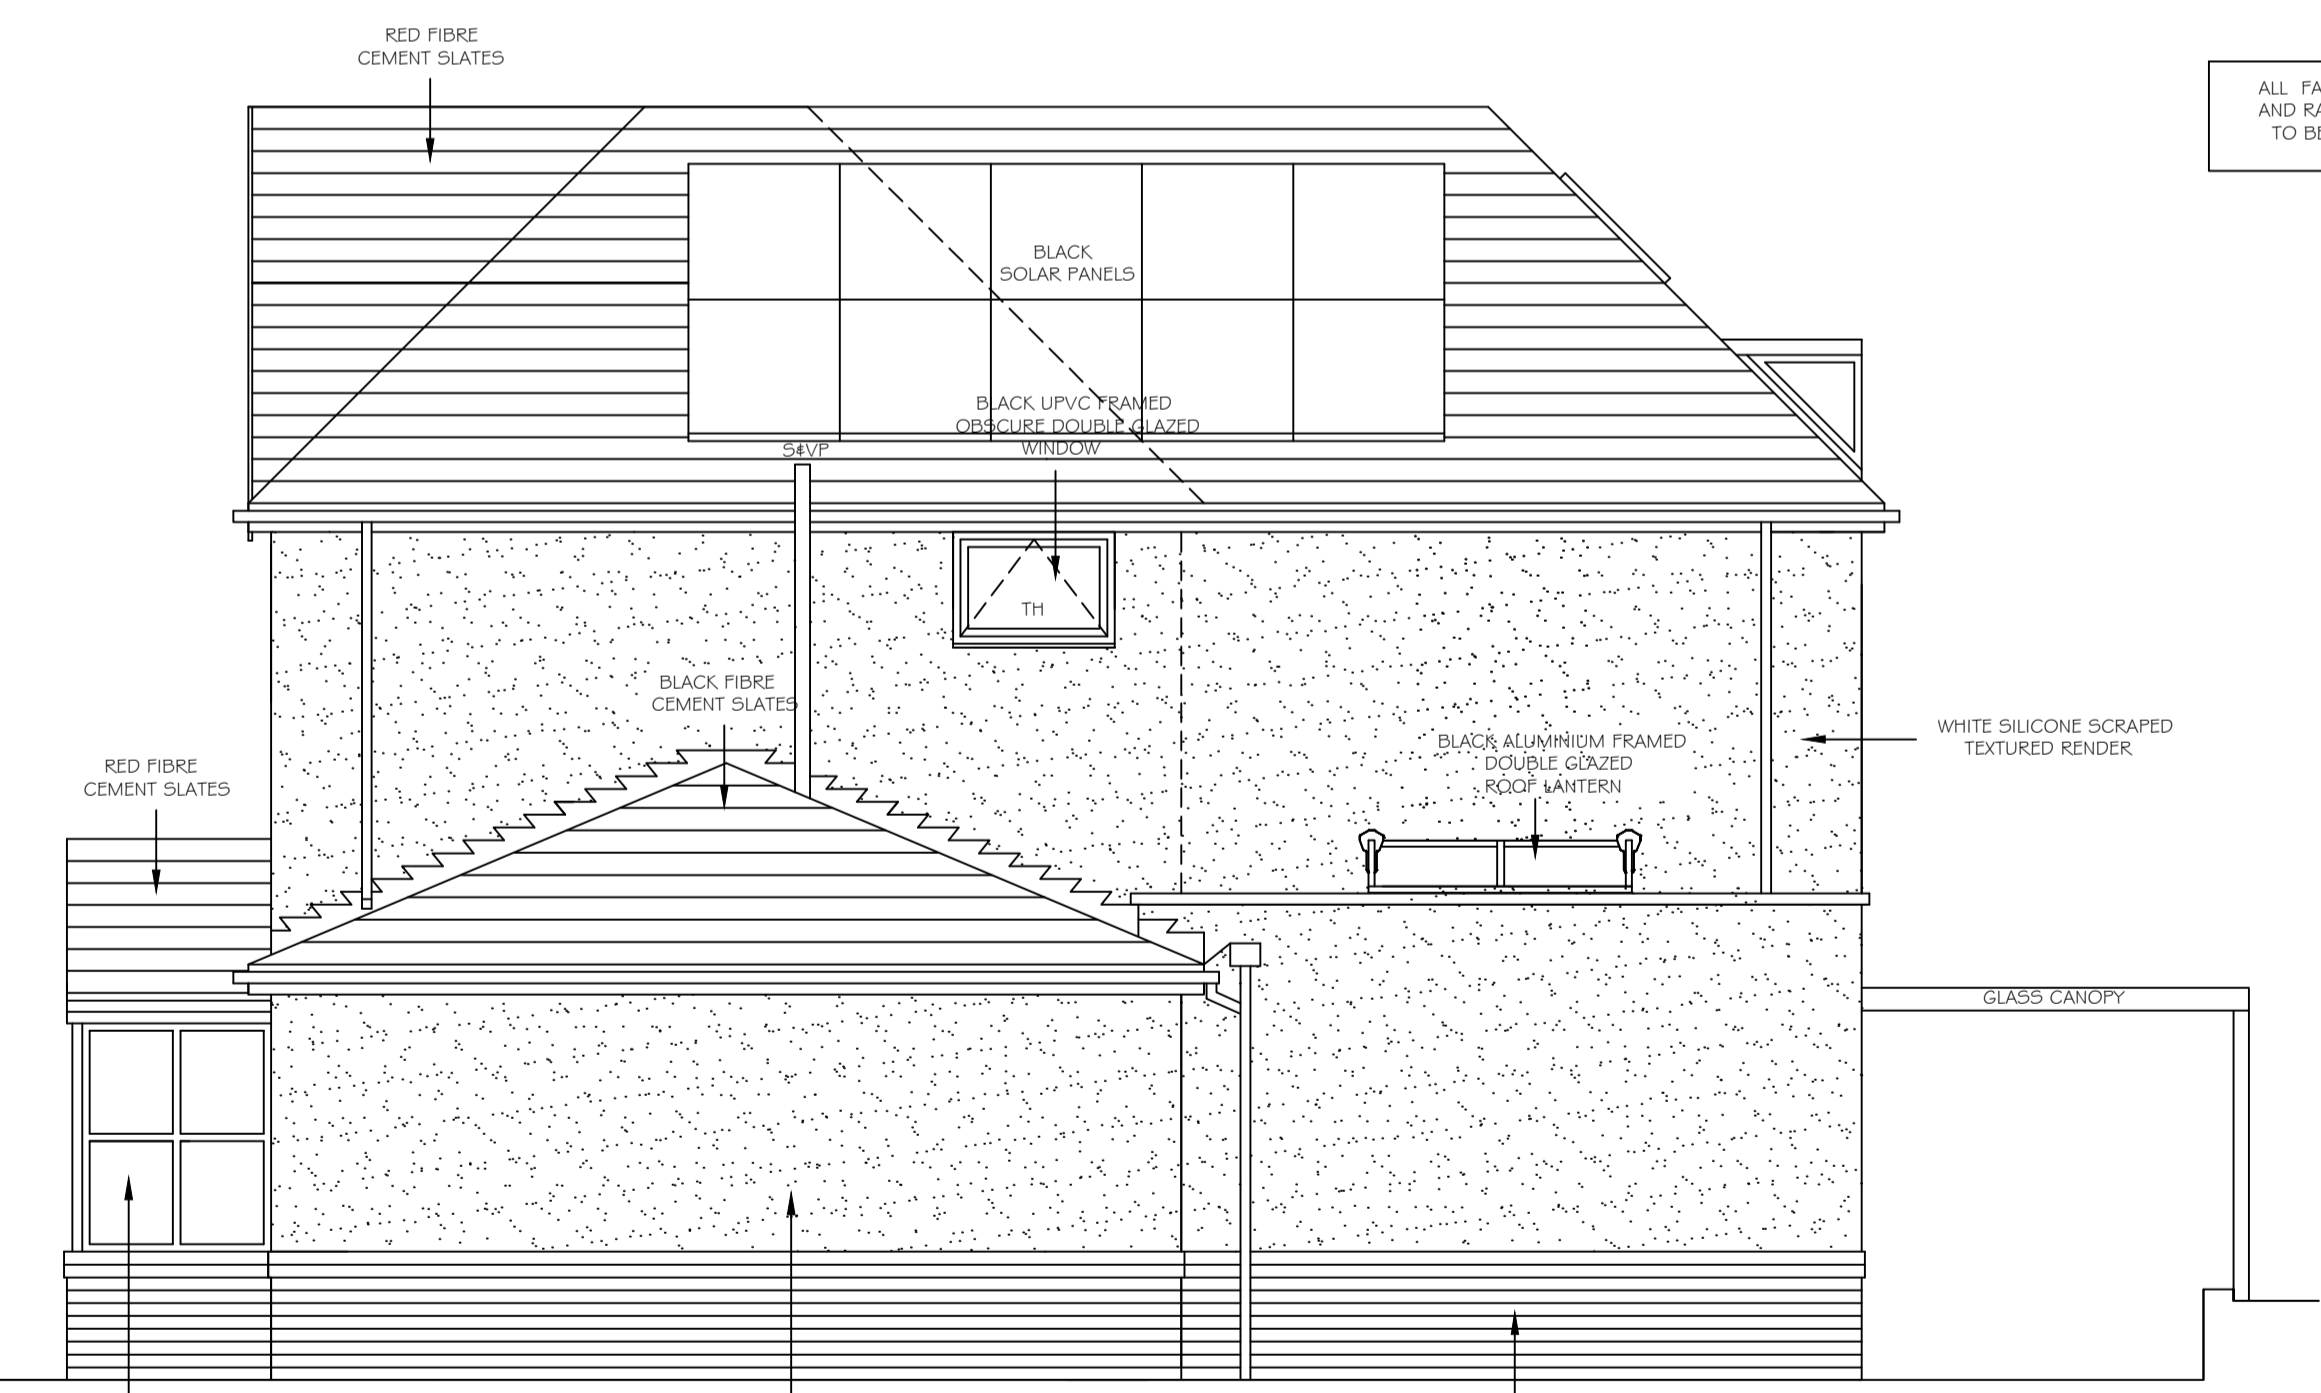

PROPOSED SIDE ELEVATION

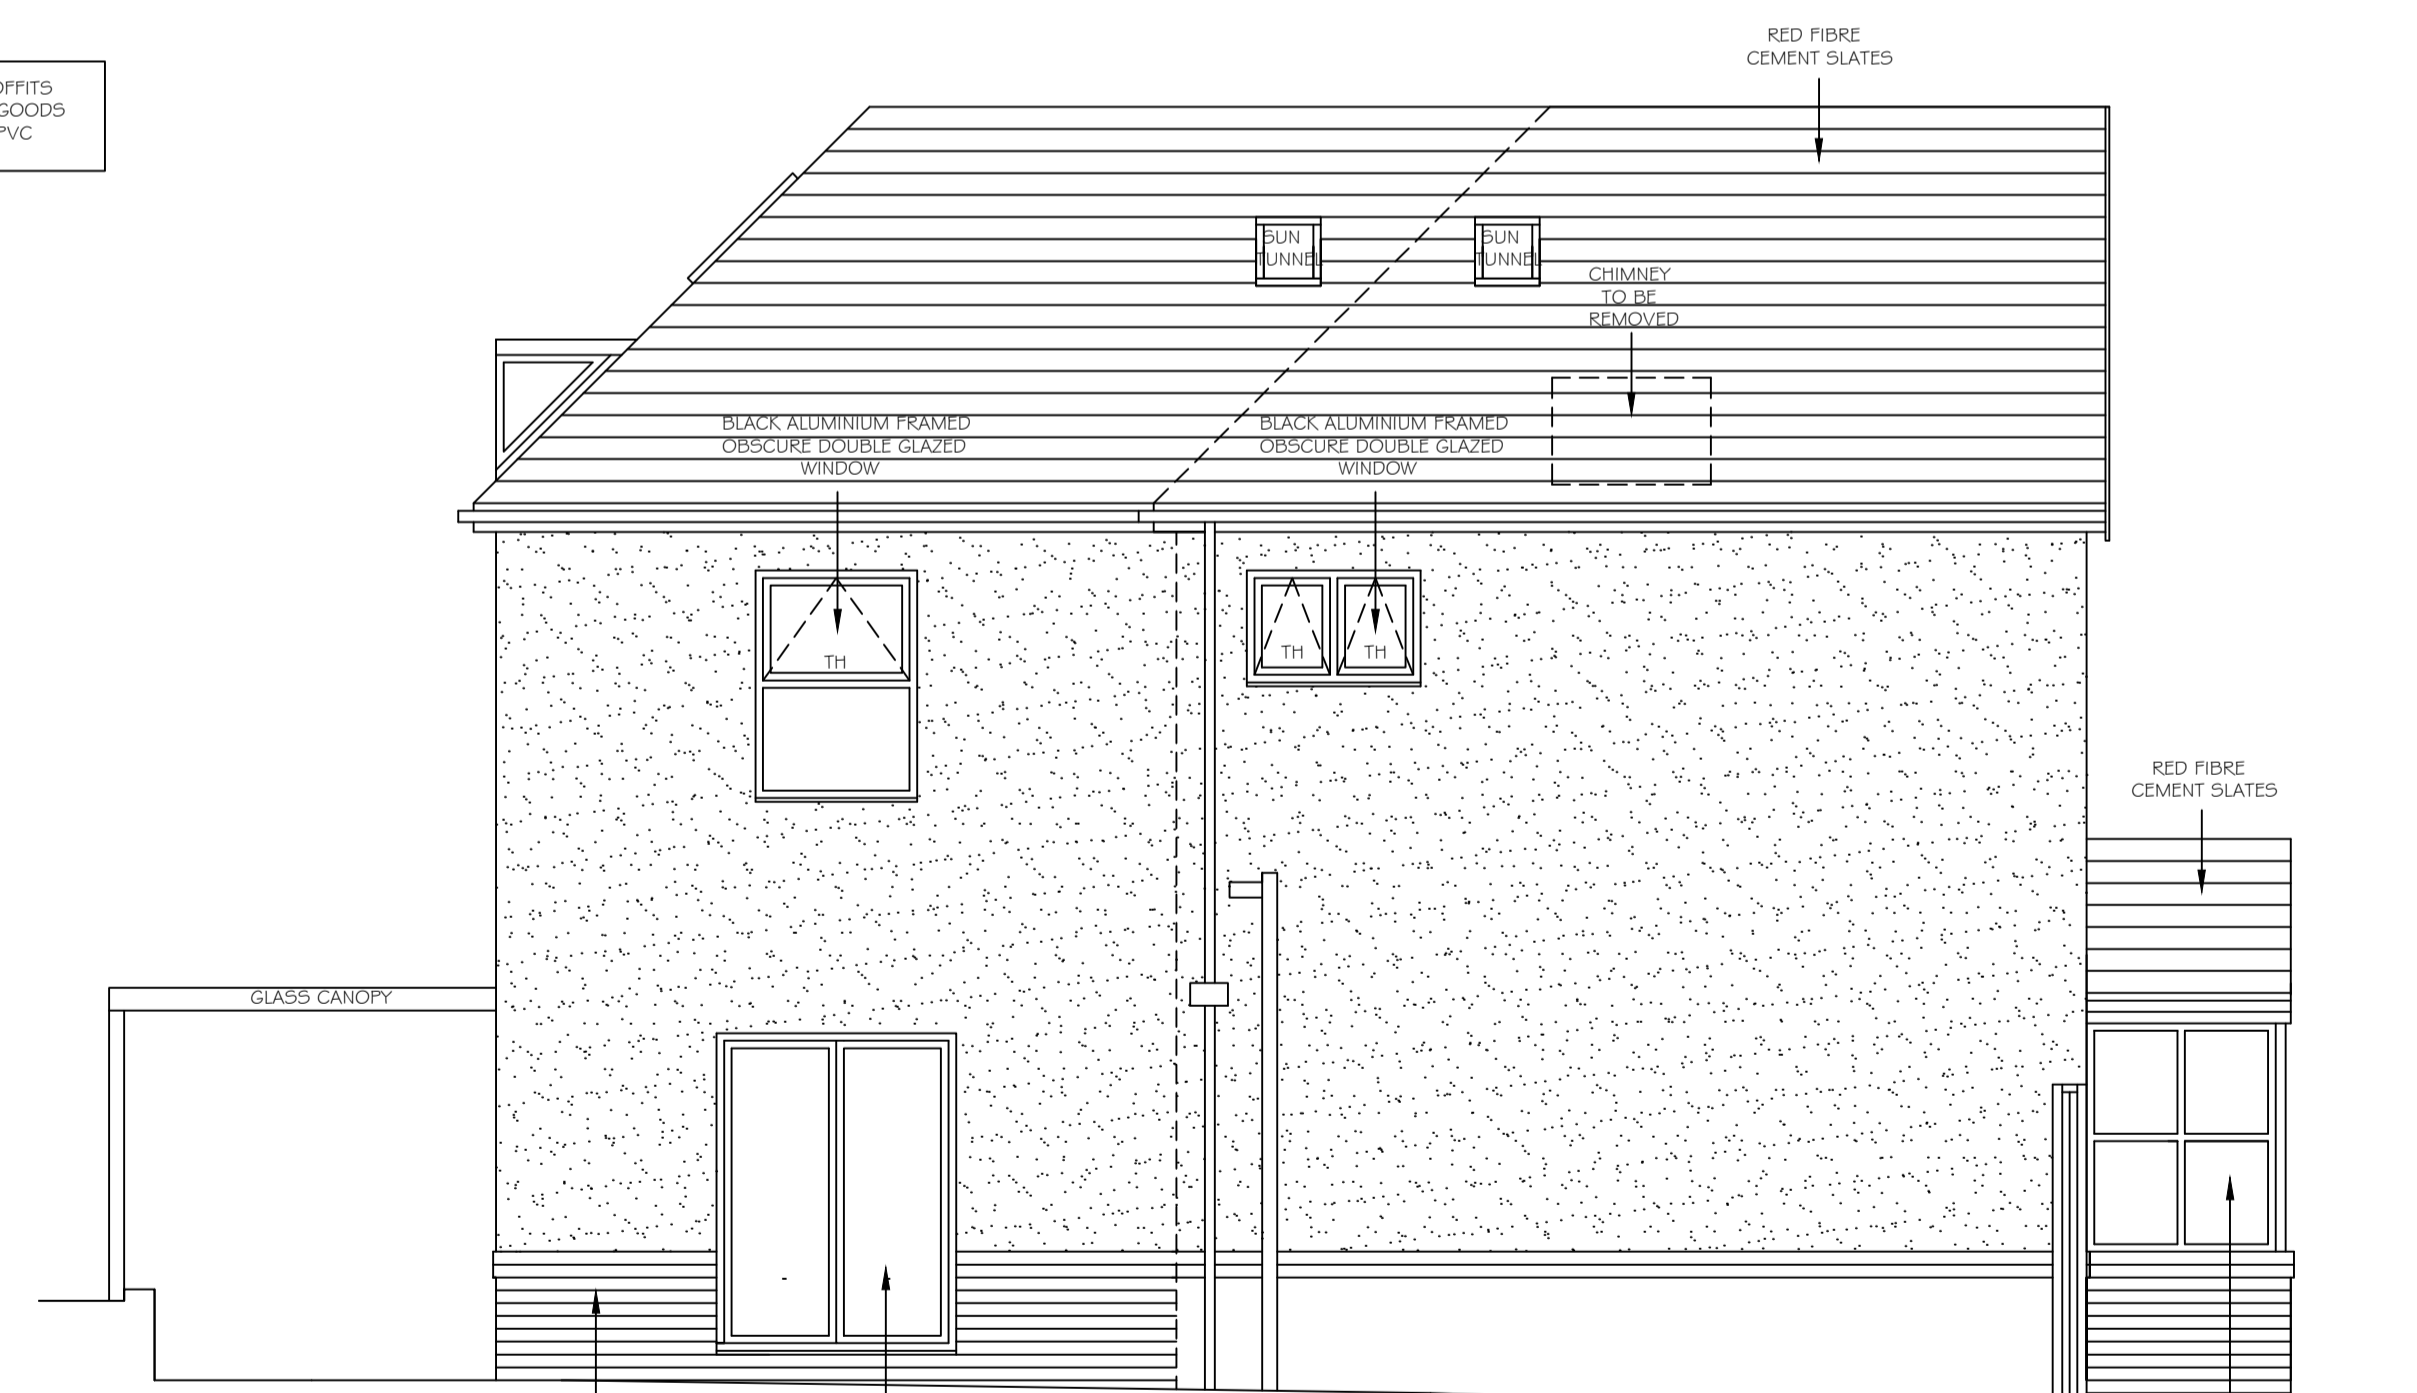

PROPOSED SIDE ELEVATION

REVISION	DESCRIPTION	DRAWN BY	DATE
A	PLANNING OFFICERS COMMENTS ADDED	K.BUTLER	28.04.2015

**KBdesign**  
Architectural Services

SUITE 3,  
TOWN HALL CHAMBERS,  
7 BEACH ROAD,  
SOUTH SHIELDS,  
TYNE & WEAR,  
NE33 2QA.  
TEL : 0191 4566983  
Email : mail@kbdesign.org.uk

TITLE  
PROPOSED EXTENSIONS  
12 NORTH AVENUE SOUTH SHIELDS  
PROPOSED ELEVATIONS

SCALE 1:50	DATE 12.03.2015	DRAWN BY K.BUTLER
PROJECT No 0355	DRAWING No 2105	Revision A

THIS DRAWING AND/OR SPECIFICATION IS THE SOLE PROPERTY AND COPYRIGHT OF KB DESIGN AND MAY NOT BE DISCLOSED TO ANY THIRD PARTY OR REPRODUCED IN WHOLE OR IN PART WITHOUT THE PRIOR CONSENT OF AN AUTHORISED REPRESENTATIVE OF KB DESIGN.