



PROPOSED REAR, GROUND FLOOR EXTENSION TO DWELLING HOUSE TO PROVIDE ENLARGED LOUNGE/DINING ROOM.

SITE: 19 ORCHID GARDENS, SOUTH SHIELDS NE 34 8ER

SECTION 1:50

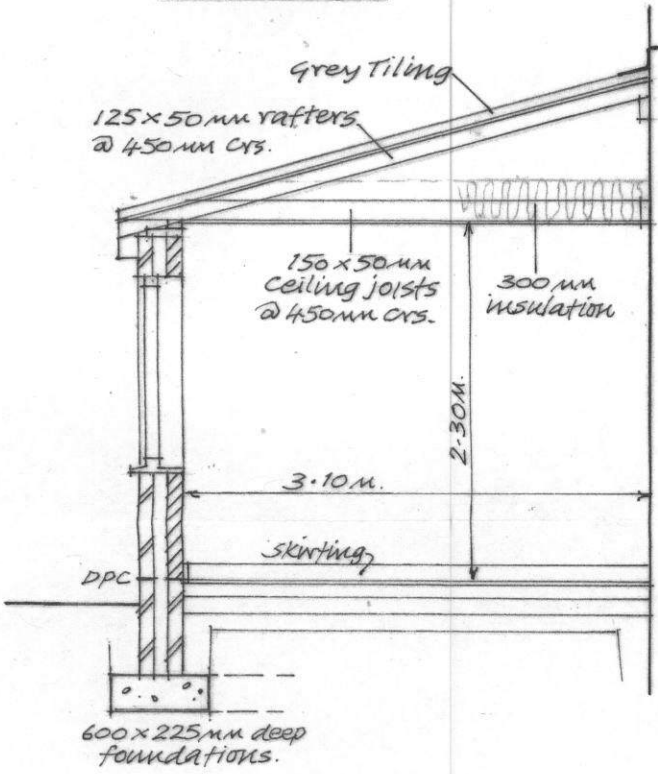

ST0224/15HFUL

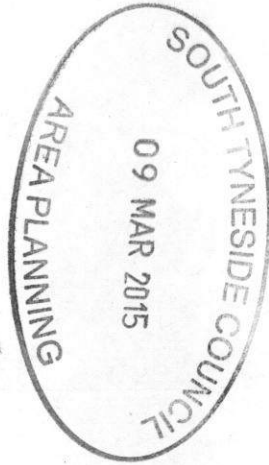


SITE LOCATION PLAN

AREA 2 HA

SCALE: 1:1250 on A4

CENTRE COORDINATES: 437591, 564103

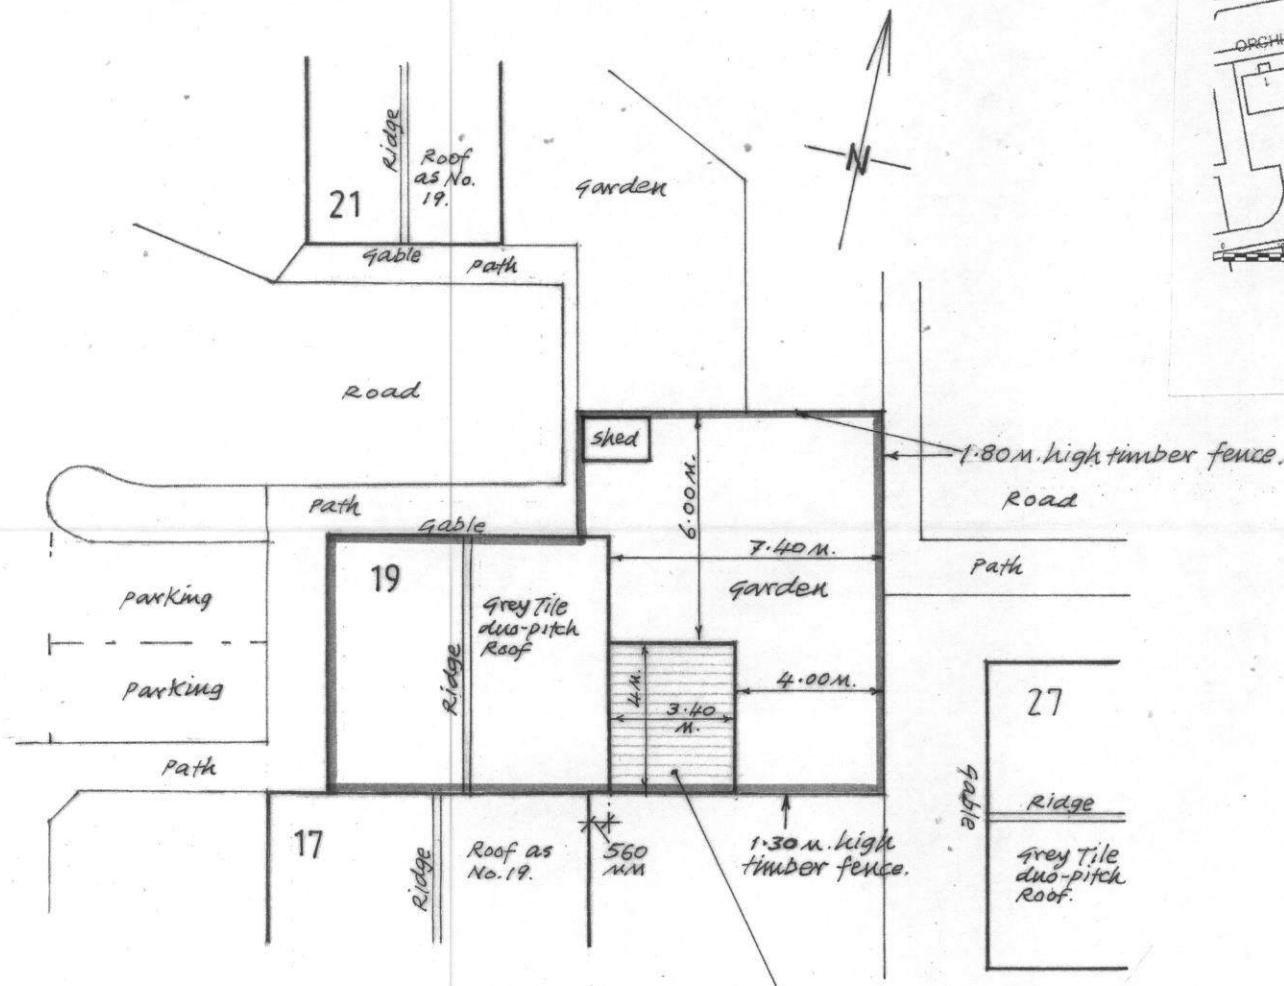

SITE / ROOF PLAN 1:200

New Extension with
grey Tiled Mono-pitch roof.
o/A size 4.00m. long x
3.40m. wide x 3.40m. high


PLANS FOR THE REAR PORTION OF THE EXTENSION TO SWELLING
TO THE REAR PORTION OF THE EXTENSION TO SWELLING
ARMS, SOUTH SHIELDS NEAR BR

SECTION PLAN

OF THE REAR PORTION OF THE EXTENSION TO SWELLING
ARMS, SOUTH SHIELDS NEAR BR



2.0550712-100

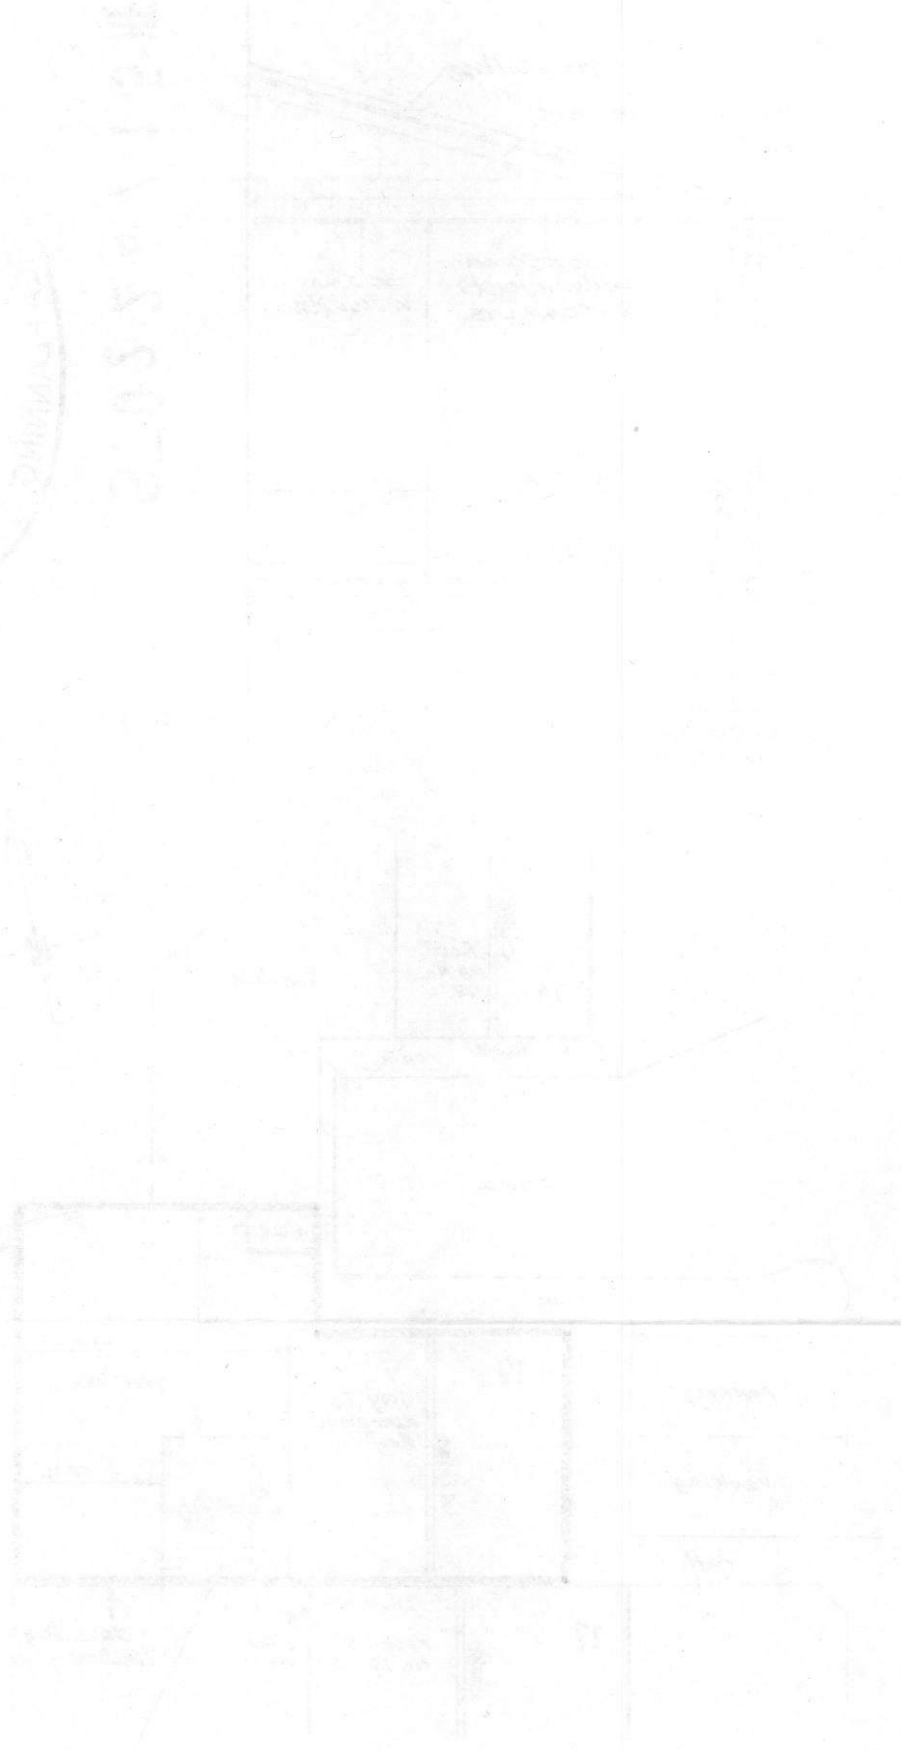

SECTION PLAN

2.0550712-100