
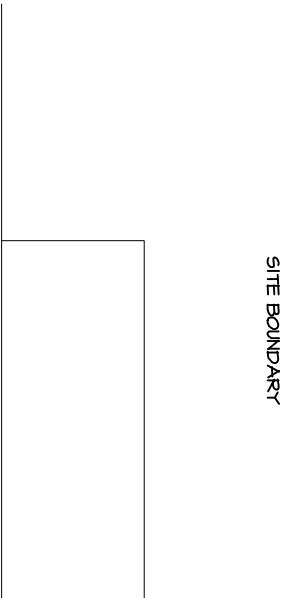
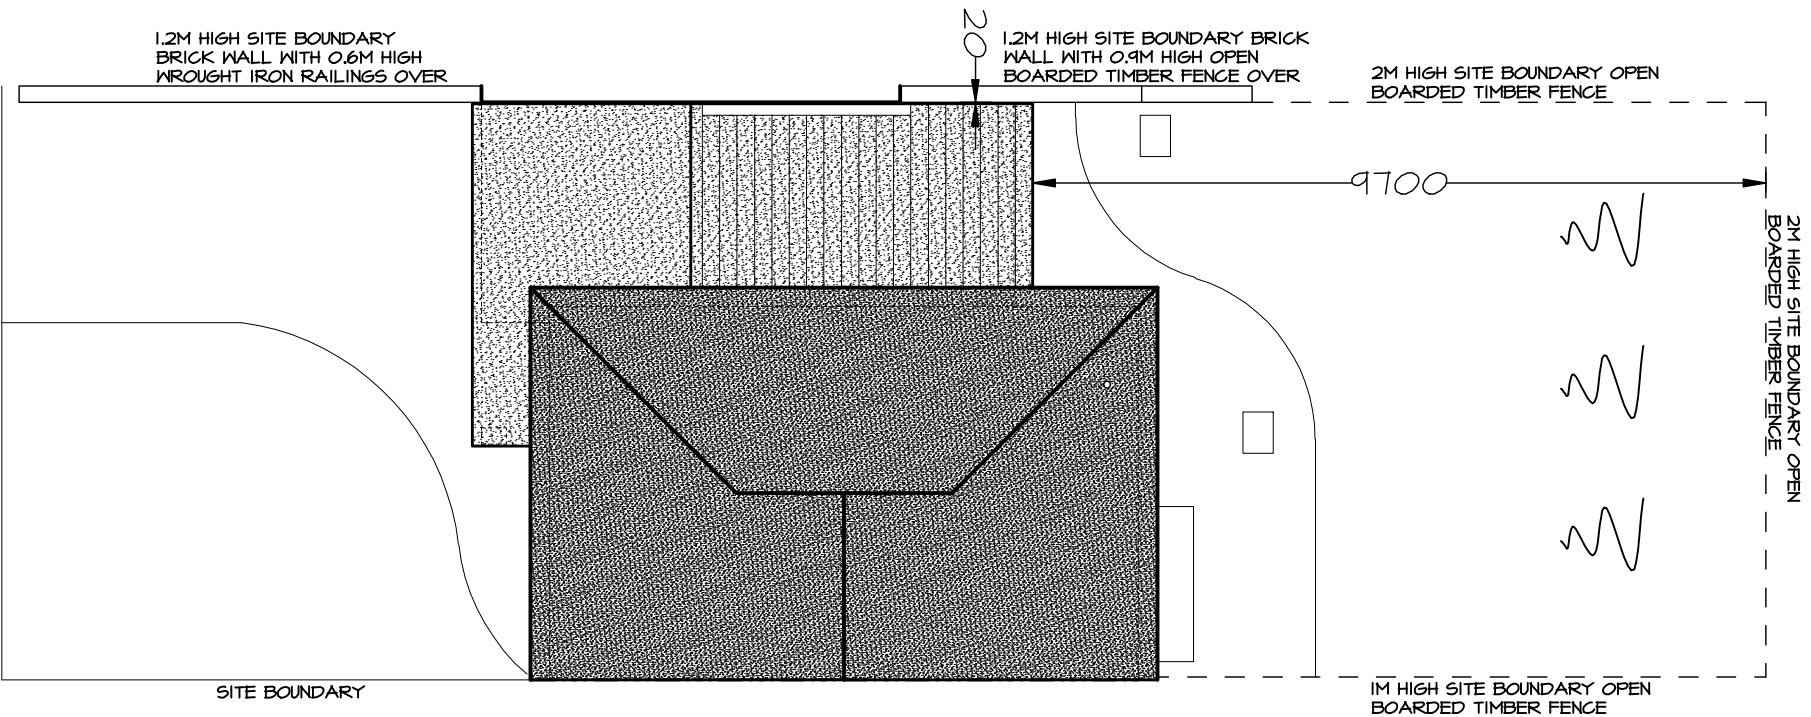


COPYRIGHT OF WEAMOUTH ARCHITECTURAL DESIGN
DO NOT SCALE FROM THE DRAWING
USE ANNOTATED DIMENSIONS IN ALL CASES
ALL DIMENSIONS TO BE CHECKED ON SITE
REPORT ANY DISCREPANCIES TO ARCHITECT IN WRITING
BEFORE PROCEEDING

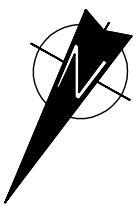

A 24/03/15 AA Boundary descriptions added	
Weamouth Architectural design	
<small>Member of The Chartered Institute of Architectural Technicians</small>	
<small>Suite 100, Design Works, Wilsons Street, Feltham, Greater London, Tynes and Wey, NE19 8JF, Tel: 0181 438 2400 Mobile: 07800 289450 E-mail: info@weamouth.com Website: www.weamouth.com</small>	
CLIENT	MR & MRS DAVISON 54 STATION ROAD BOLDON COLLIERY SOUTH SHIELDS NE35 9HP
PROJECT	PROPOSED EXTENSION & ALTERATIONS 54 STATION ROAD, BOLDON COLLIERY SOUTH SHIELDS, NE35 9HP
TITLE	PROPOSED SITE LAYOUT & ROOF PLAN
SCALE	DATE
1:100 @ A4	FEBRUARY 2015
DRAWING No 3102 / 04A	