


EXISTING ROOF PLAN

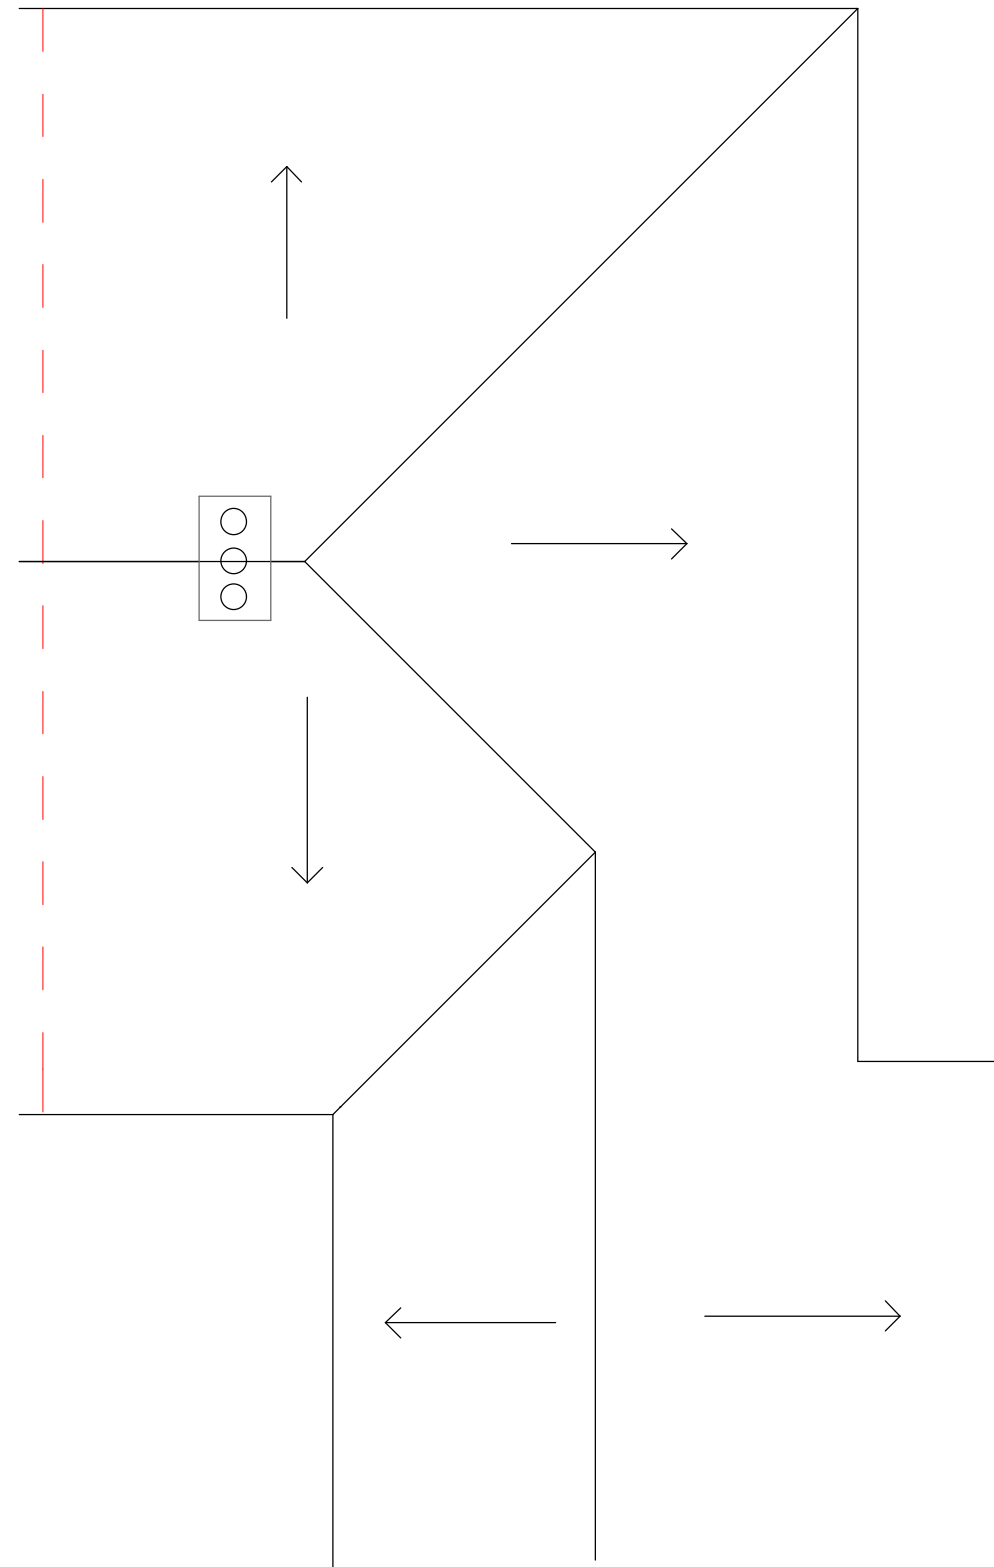

PROPOSED ROOF PLAN

Client:	Mr and Mrs Bebia		
Address:	12 Milton Ave NE31 1PY		
Project:	Double Story Rear Extension		
Drawing Title:	Existing & Proposed Roof Plans		
Scale:	1:50@A3	Date:	26/02/2015
Drawn:	G.Z	Checked:	
		Dwg No.:	1424_05



RIBA Chartered Practice  
104 Great Lime Road  
Newcastle Upon Tyne  
NE12 7DQ  
T: 0191 289 4312  
M: 0794 4573 433  
bwarchitecture@gmail.com  
www.bw-architecture.co.uk