


# RIVER

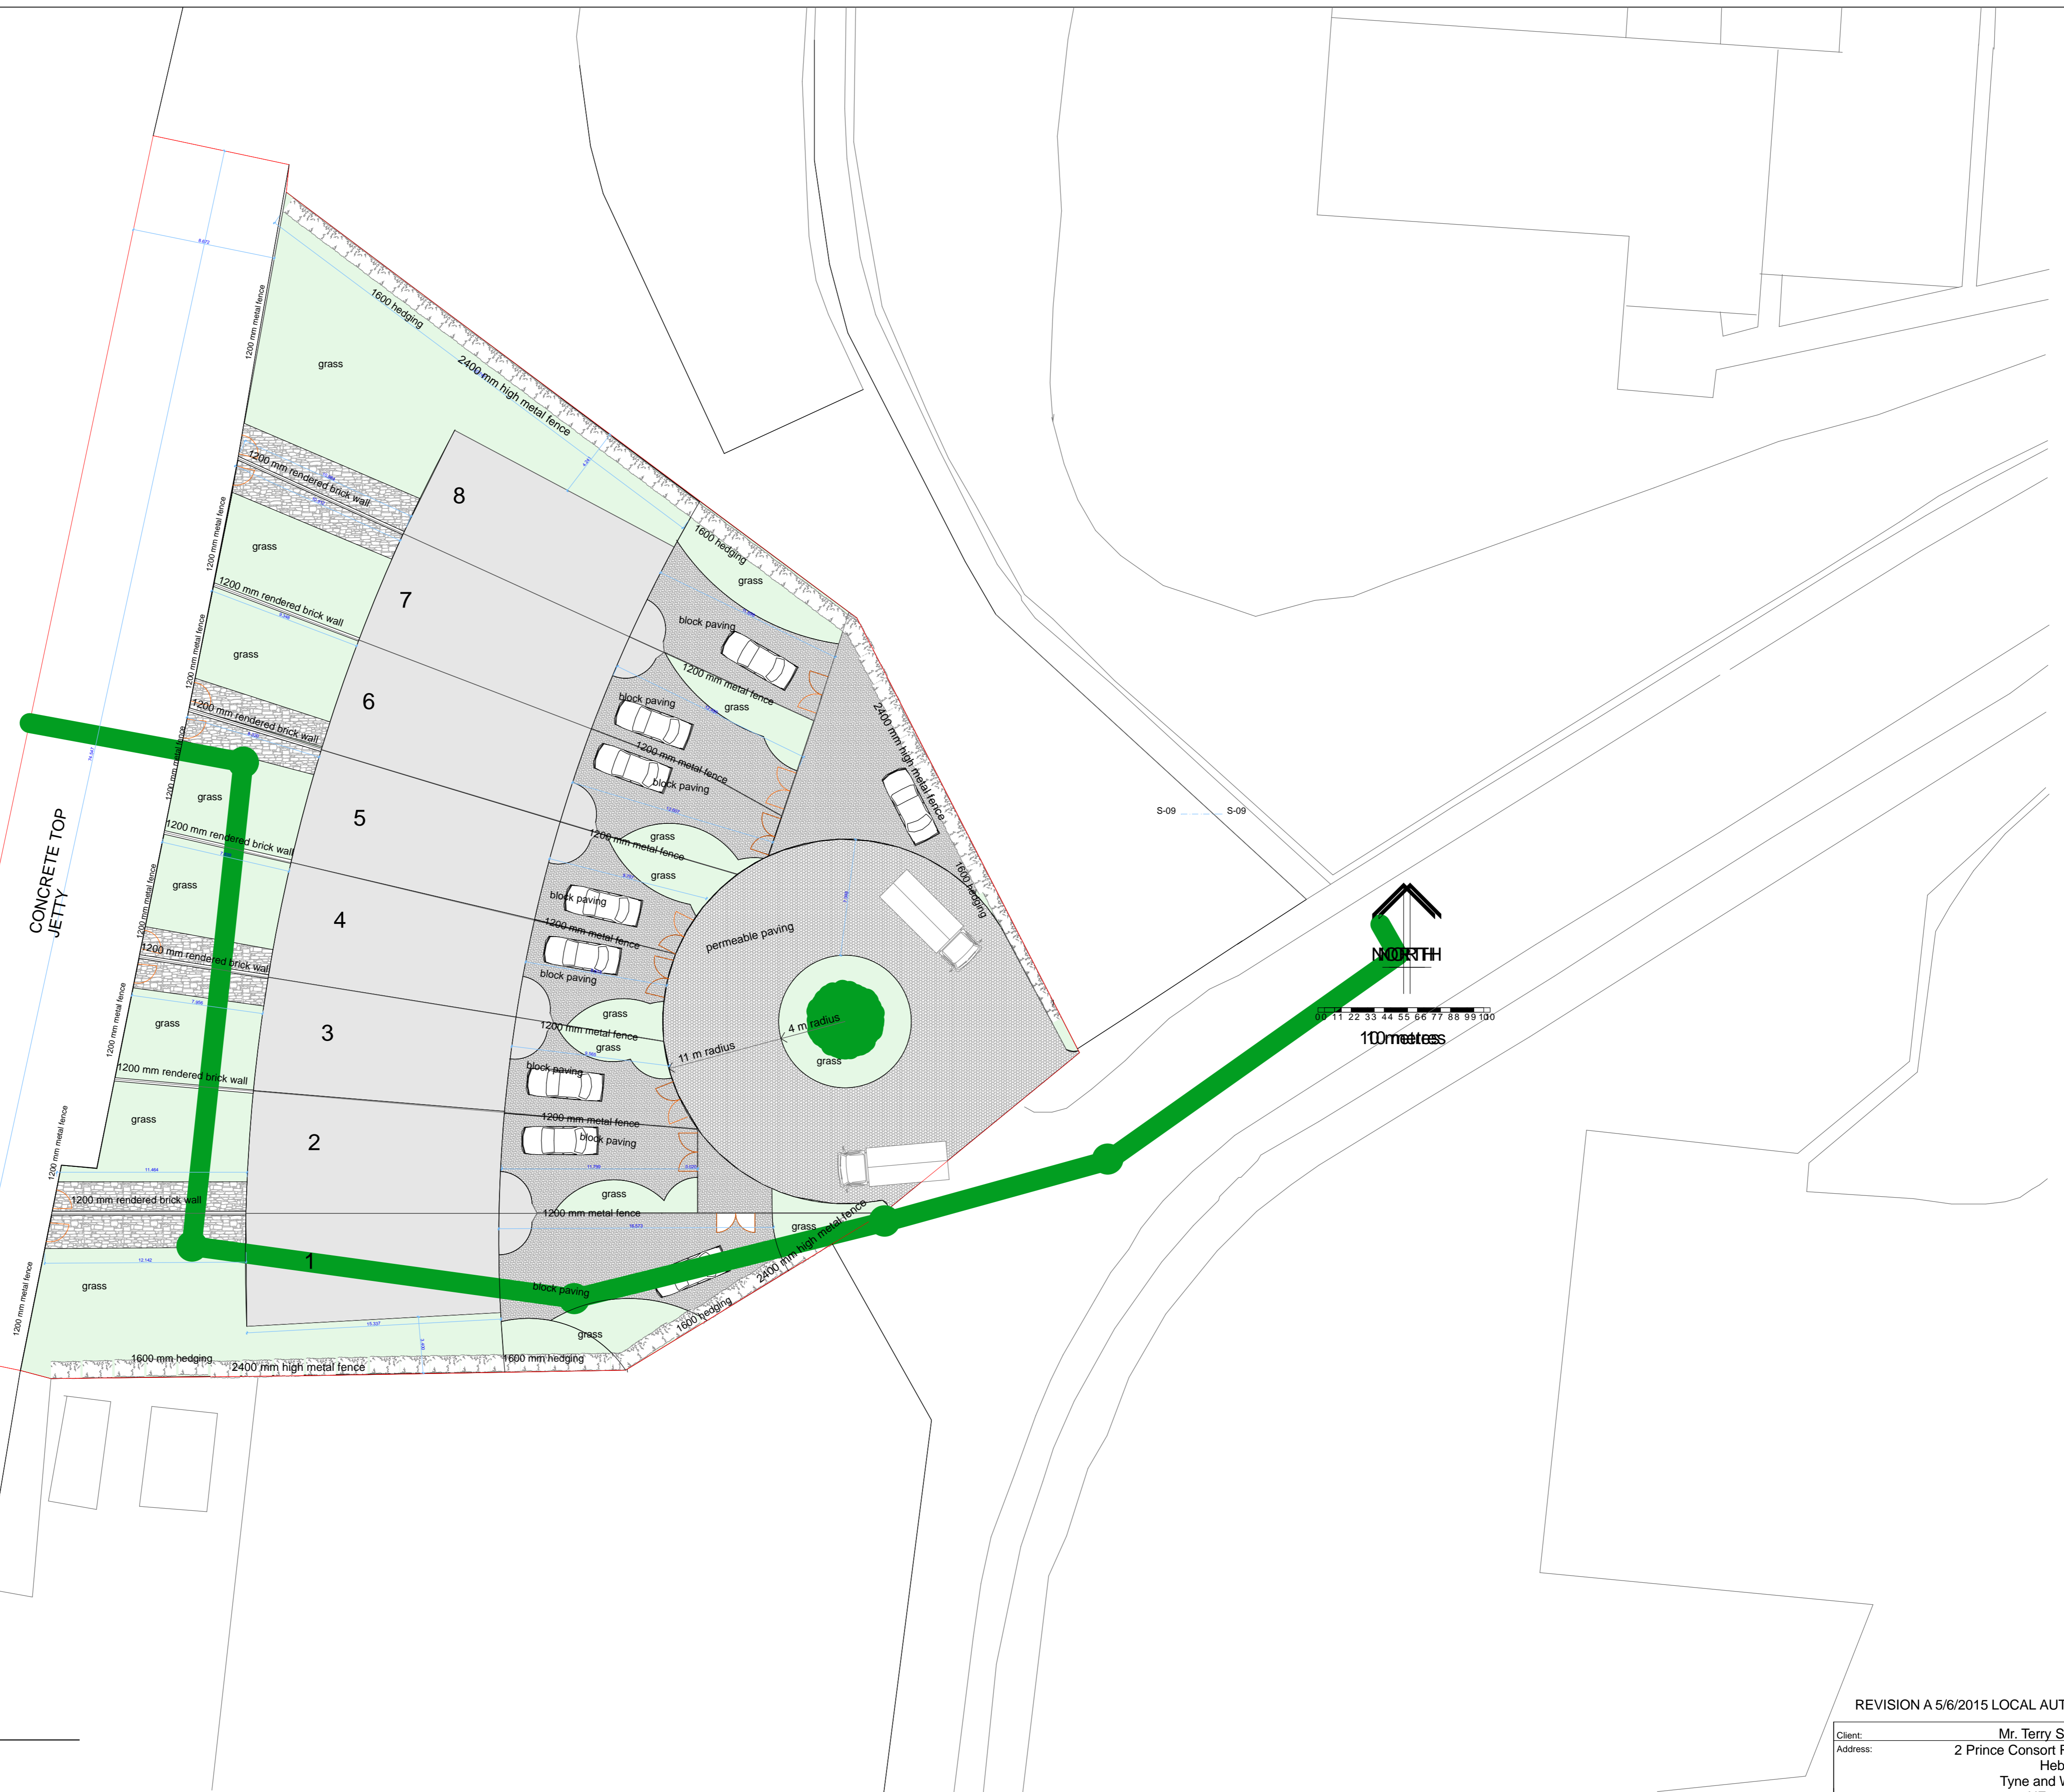

REVISION A 5/6/2015 LOCAL AUTHORITY REQUIREMENTS

Client:	Mr. Terry Smith		
Address:	2 Prince Consort Road Hebburn Tyne and Wear NE31 1EH		
Project:	New Development		
Drawing Title:	Proposed Site Plan		
Scale:	1:200 @ A1	Date:	04/03/2015
Drawn:	G.Z	Checked:	B.W
Dwg No.:	1425_03A		

**BWA**  
ARCHITECTURE  
RIBA Chartered Practice

104 Great Lime Road  
Newcastle Upon Tyne  
NE12 7DD  
T: 0191 289 4312  
M: 0794 4573 433  
bwarchitecture@gmail.com  
www.bw-architecture.co.uk