


PROPOSED BOUNDARY FENCE TO REAR ELEVATION

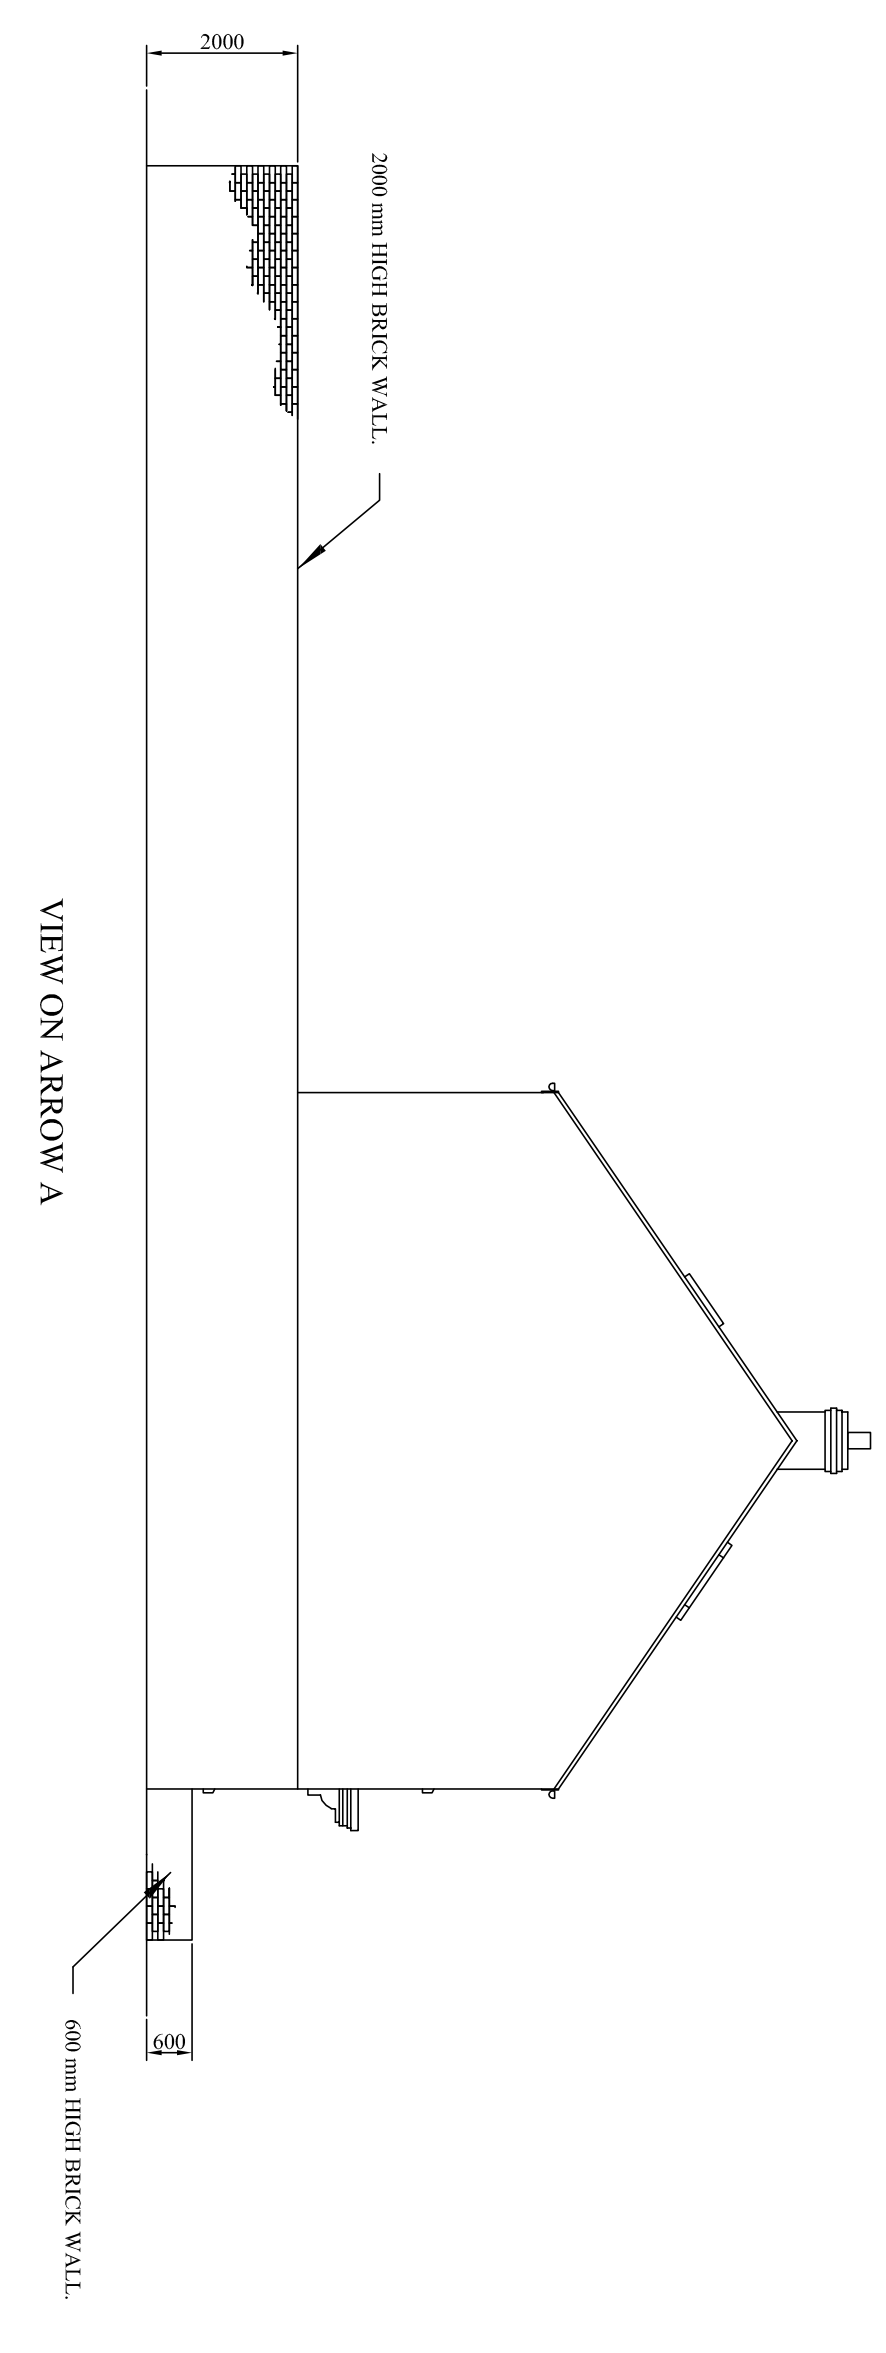


VIEW ON ARROW A


KEY TO TIMBER SIZES:  
 A = 100mm x 100mm POSTS  
 B = 100mm x 40mm RAILS  
 C = 125 mm x 25 mm BOARDS

KEY TO TIMBER SIZES:  
 A = 100mm x 100mm POSTS  
 B = 100mm x 40mm RAILS  
 C = 125 mm x 25 mm BOARDS

DETAIL OF 600 mm HIGH FENCE  
 SCALE 1:20

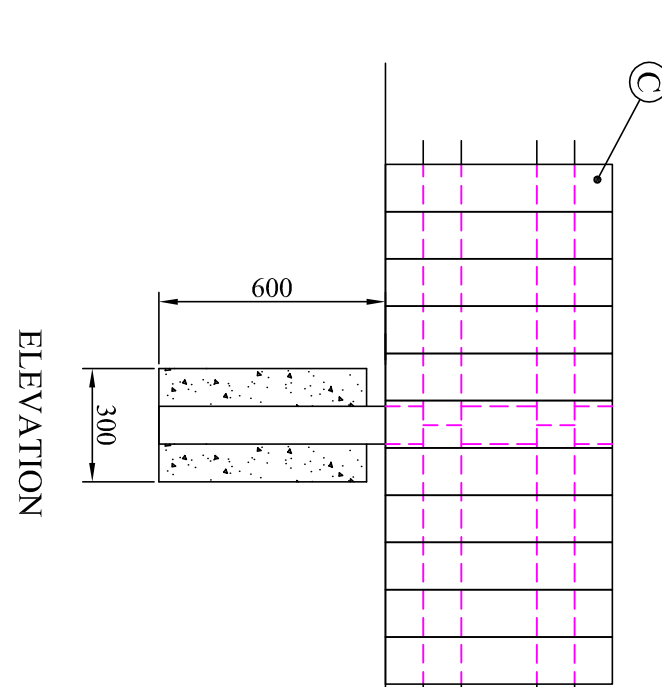


ELEVATION

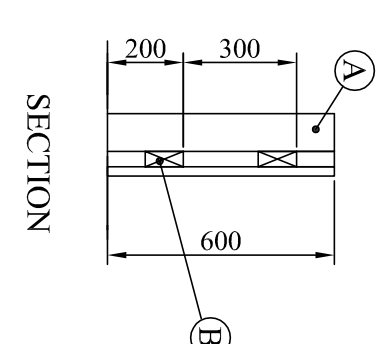


SECTION


DETAIL OF 1800 mm HIGH FENCE  
 SCALE 1:20

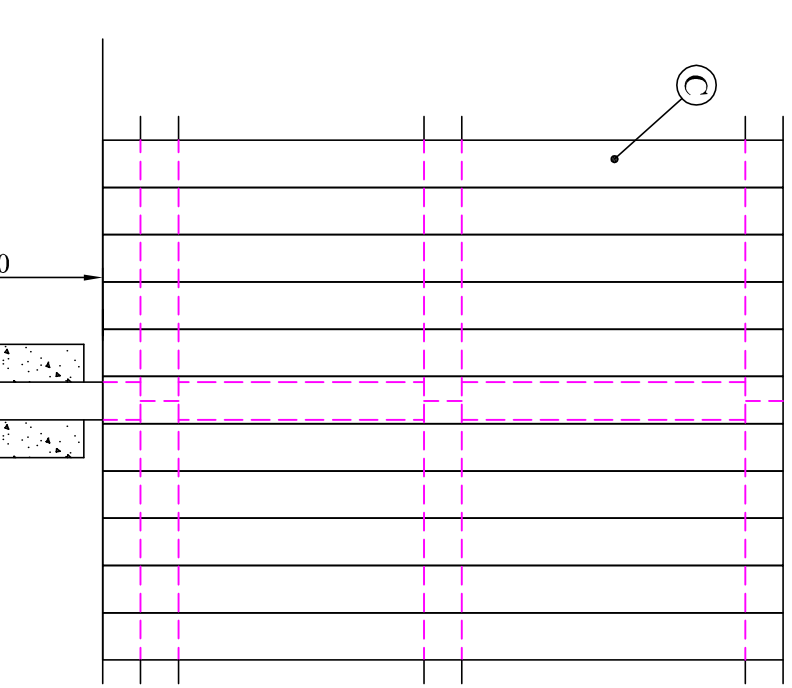

ELEVATION

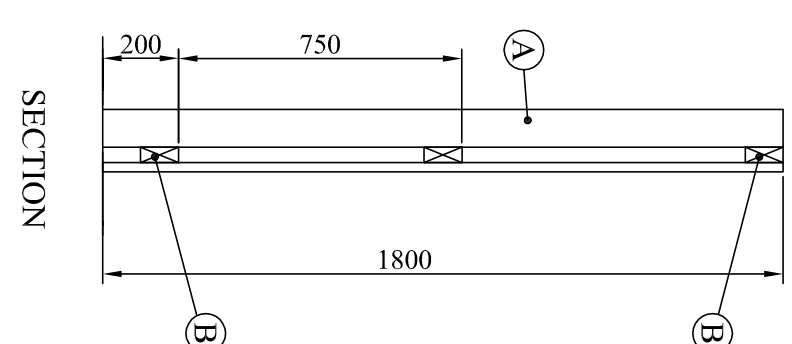


SECTION

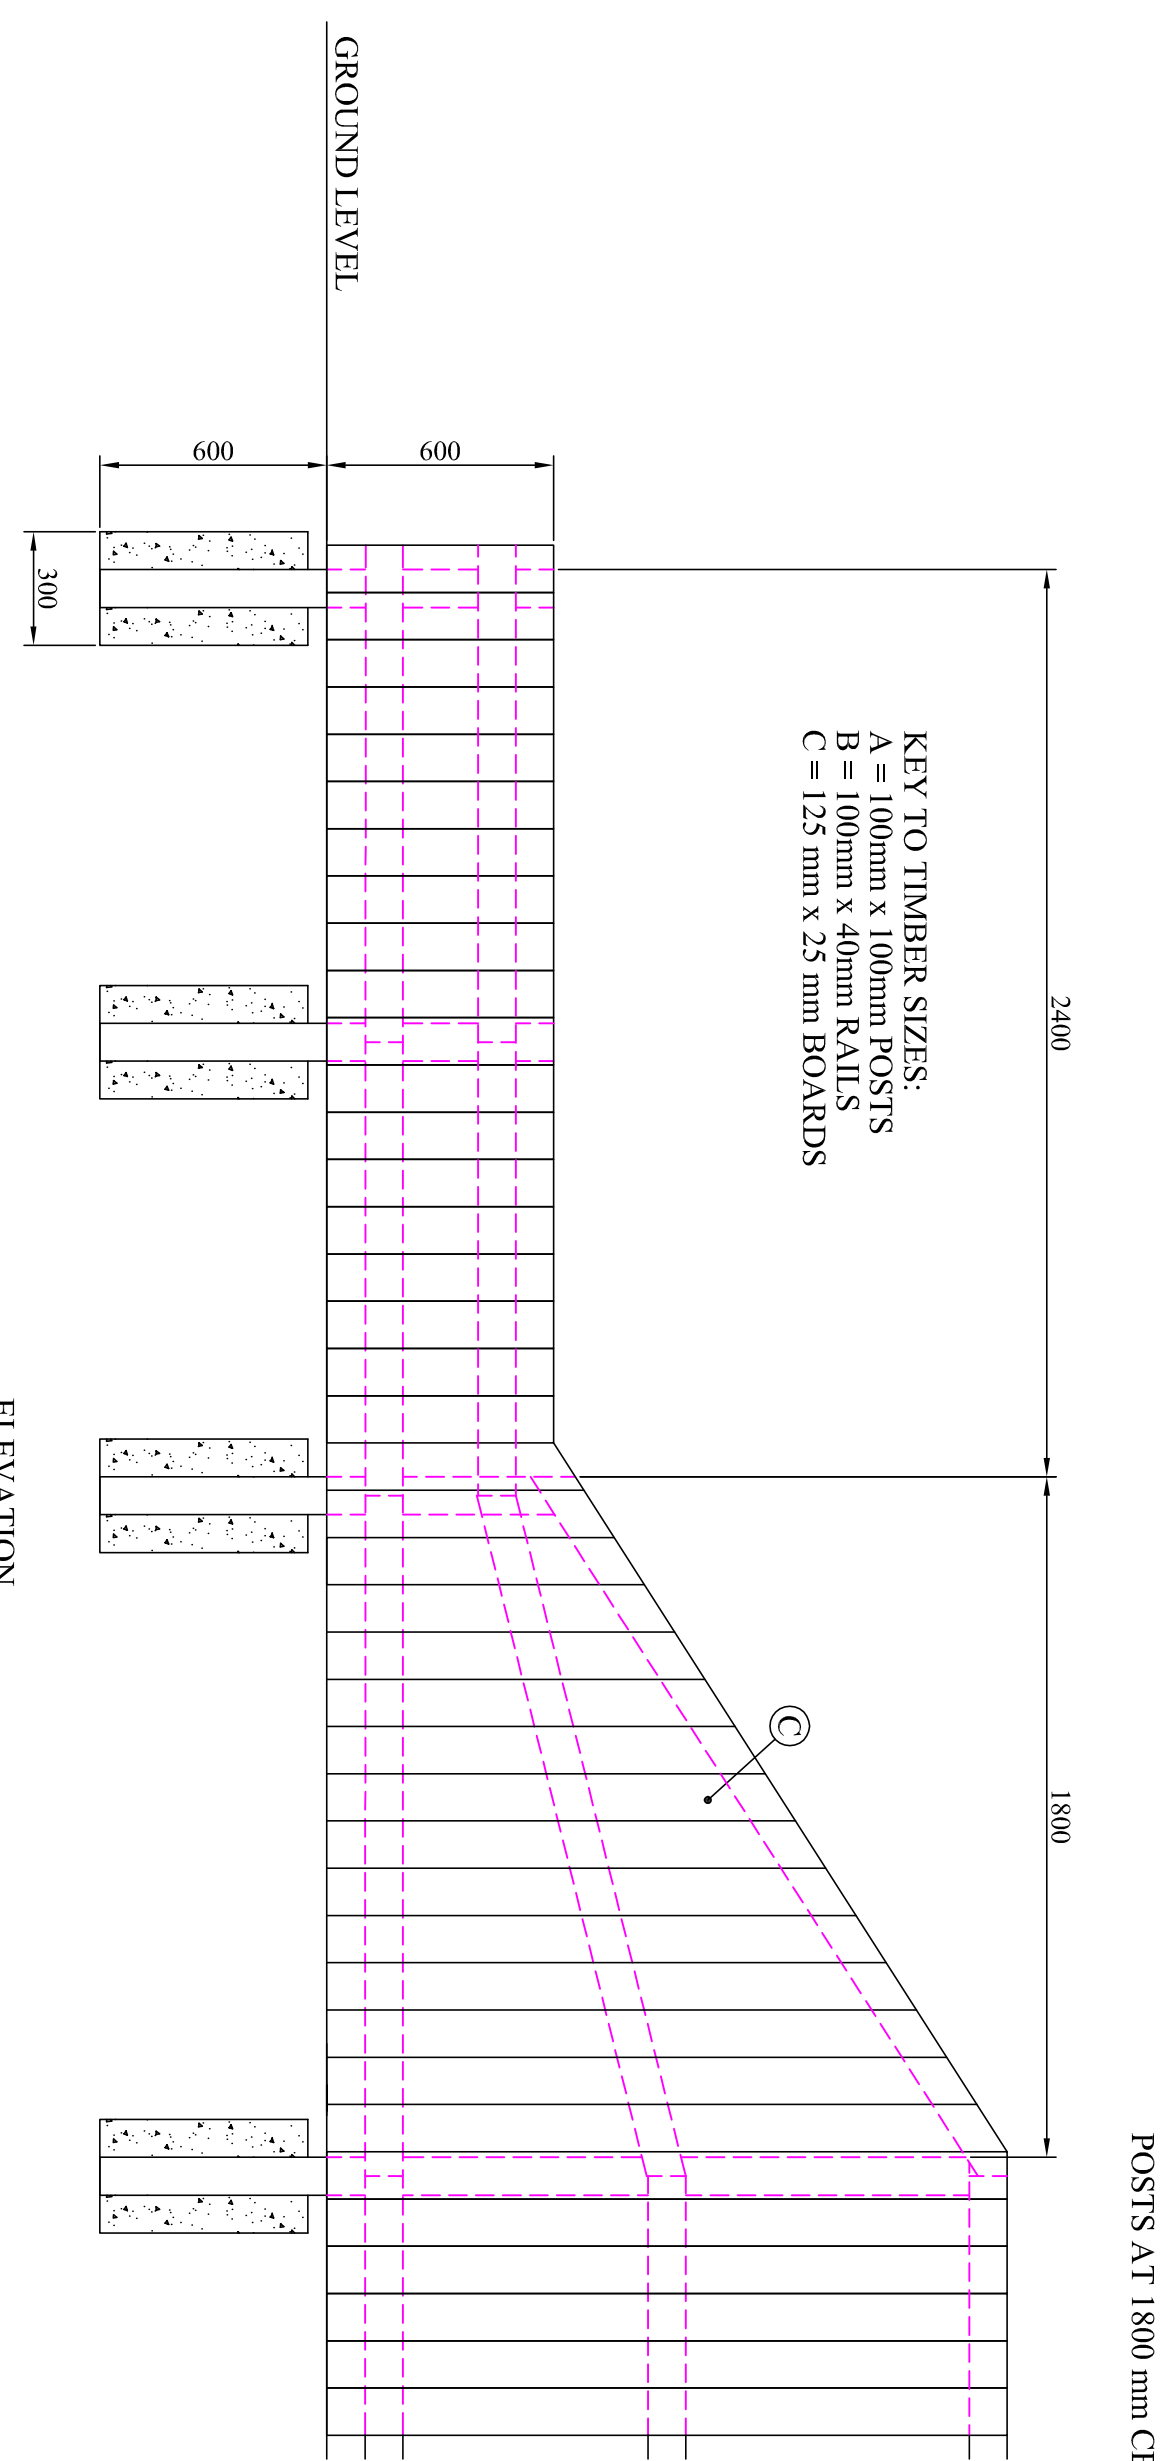

KEY TO TIMBER SIZES:  
 A = 100mm x 100mm POSTS  
 B = 100mm x 40mm RAILS  
 C = 125 mm x 25 mm BOARDS

POSTS AT 1800 mm CENTRES MAX.

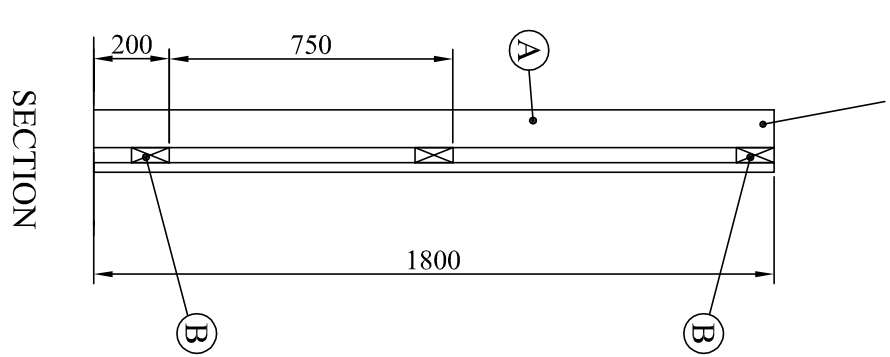

SECTION

ELEVATION

SEPARATION FENCE DETAIL  
 (SCALE 1:20)

ASSOCIATED DRAWINGS:-  
 AD-13-87 - SHT. 1 - EXISTING SITE / ROOF PLAN.  
 AD-13-87 - SHT. 2 - EXISTING ELEVATIONS.  
 AD-13-87 - SHT. 3 - PROPOSED SITE / ROOF PLAN.  
 AD-13-87 - SHT. 4 - PROPOSED PLANS AND ELEVATIONS.  
 AD-13-87 - SHT. 5 - PROPOSED BOUNDARY TREATMENTS.

REV	SIG	DATE
1	A.D.	12/07/2015

REAR BOUNDARY FENCE  
 REDUCED TO 600 mm HIGH.  
 SEPARATION FENCE TO REAR  
 GARDENS ALTERED. DETAIL  
 ADDED.

DRAWING No. AD-13-87

CLIENT: MR WASHBOURNE

ADDRESS: BOLDON COLLIERY WORKING MENS SOCIAL CLUB, STATION ROAD,  
 BOLDON COLLIERY, TYNE & WEAR, NE35 9HP

TITLE: PROPOSED BOUNDARY TREATMENTS

REV	DATE	SCALE	SHT	SIZE
1	JAN - 2014	1:100	5	A1

FOR DRAWINGS TEL:- 0191 4304980 or 07970670053