



EXISTING SOUTH ELEVATION

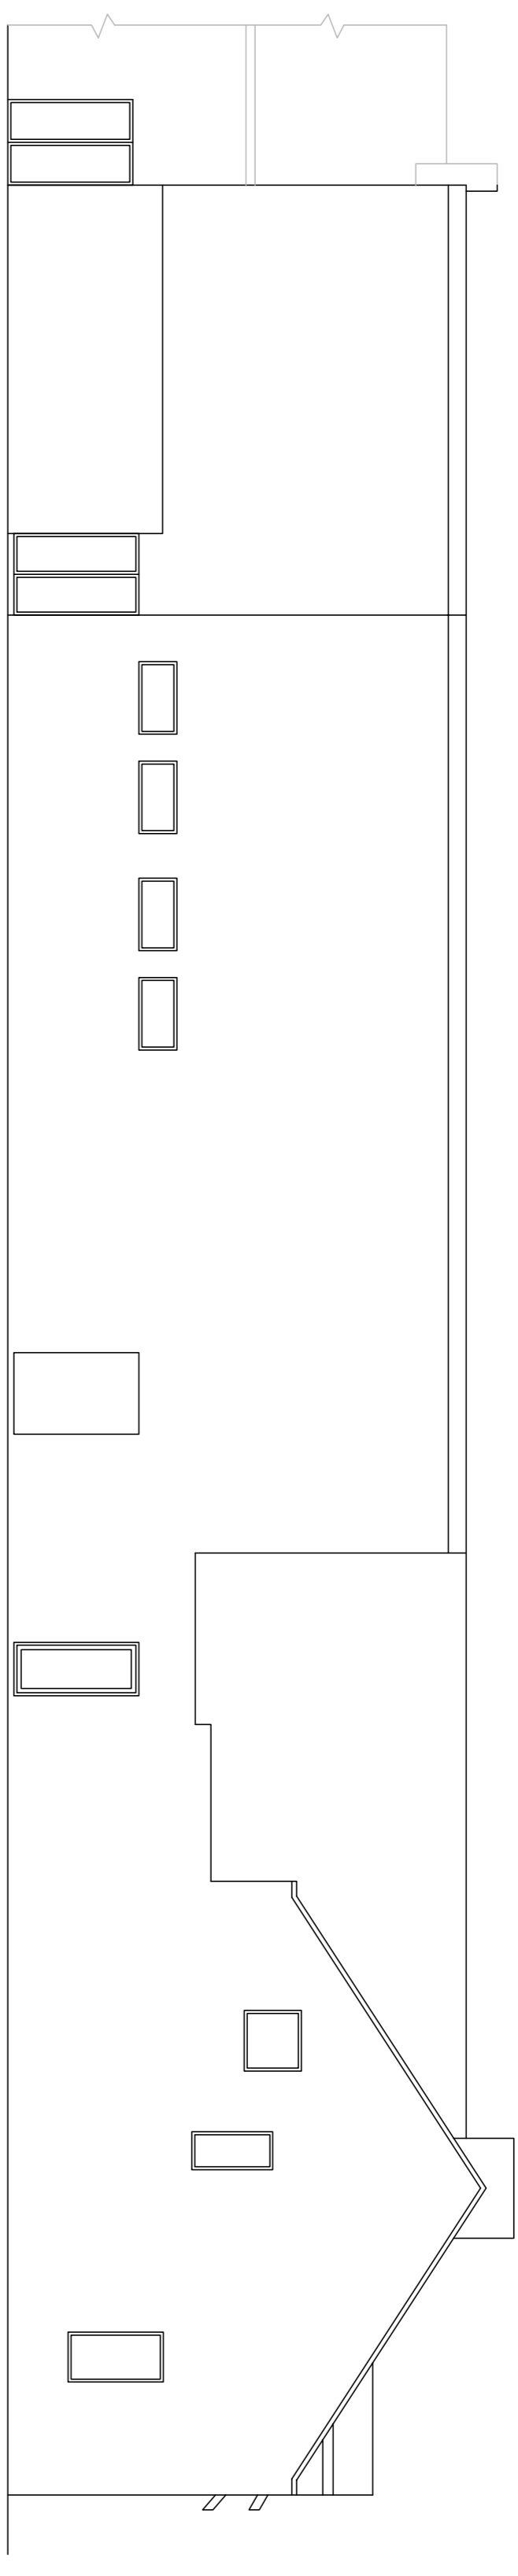

EXISTING EAST ELEVATION

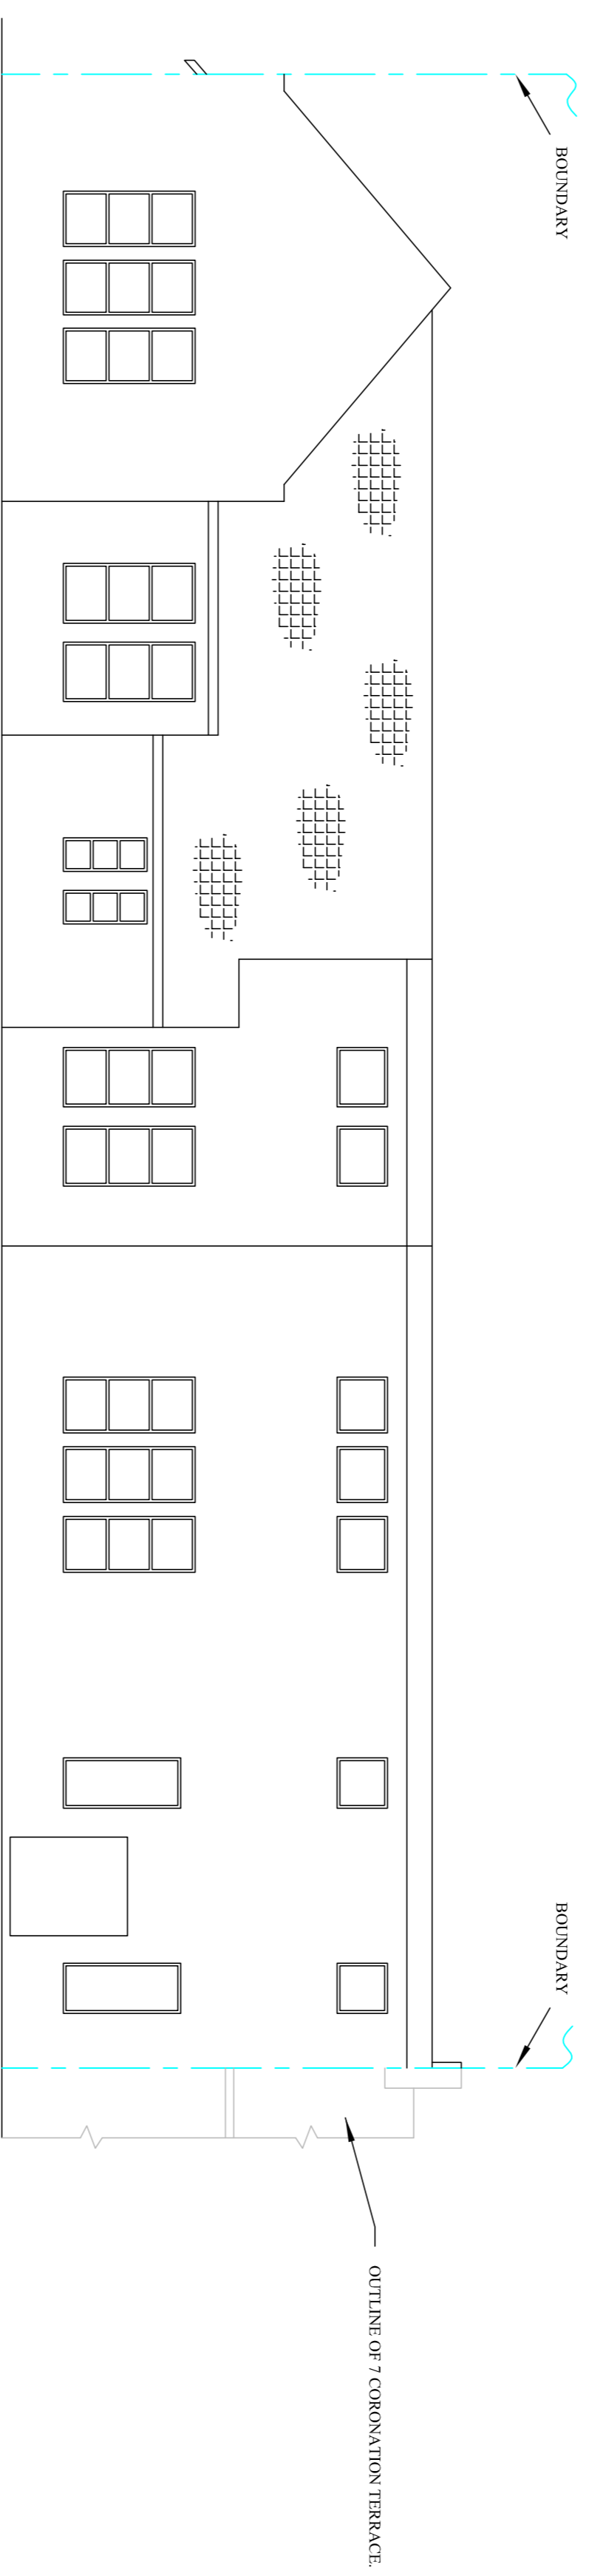

EXISTING WEST ELEVATION

- ASSOCIATED DRAWINGS:-
- AD-13-87 - SHT. 1 - EXISTING SITE / ROOF PLAN.
  - AD-13-87 - SHT. 2 - EXISTING ELEVATIONS.
  - AD-13-87 - SHT. 3 - PROPOSED SITE / ROOF PLAN.
  - AD-13-87 - SHT. 4 - PROPOSED PLANS AND ELEVATIONS.
  - AD-13-87 - SHT. 5 - PROPOSED BOUNDARY TREATMENTS.

**REVISION 1 - OUTLINE OF CORONATION TERRACE SHOWN.**

DRAWING No. AD-13-87

CLIENT: MR WASHBOURNE

ADDRESS: BOLDON COLLIERY WORKMENS SOCIAL CLUB, STATION ROAD,  
BOLDON COLLIERY, TYNE & WEAR, NE35 9HP

TITLE:

EXISTING ELEVATIONS

REV	DATE	SCALE	SHT	SIZE
1	JAN - 2014	1:100	2	A1

FOR DRAWINGS TEL:- 0191 4304980 or 07970670053