






PROPOSED FRONT ELEVATION 1:100

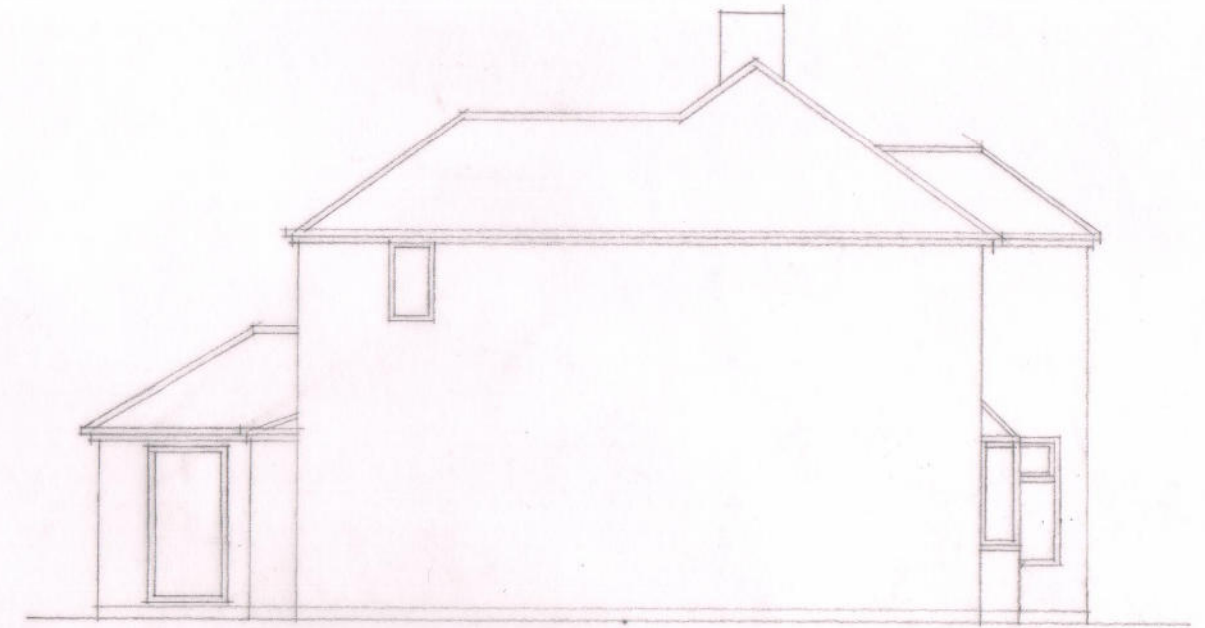

PROPOSED NORTH WEST ELEVATION 1:100

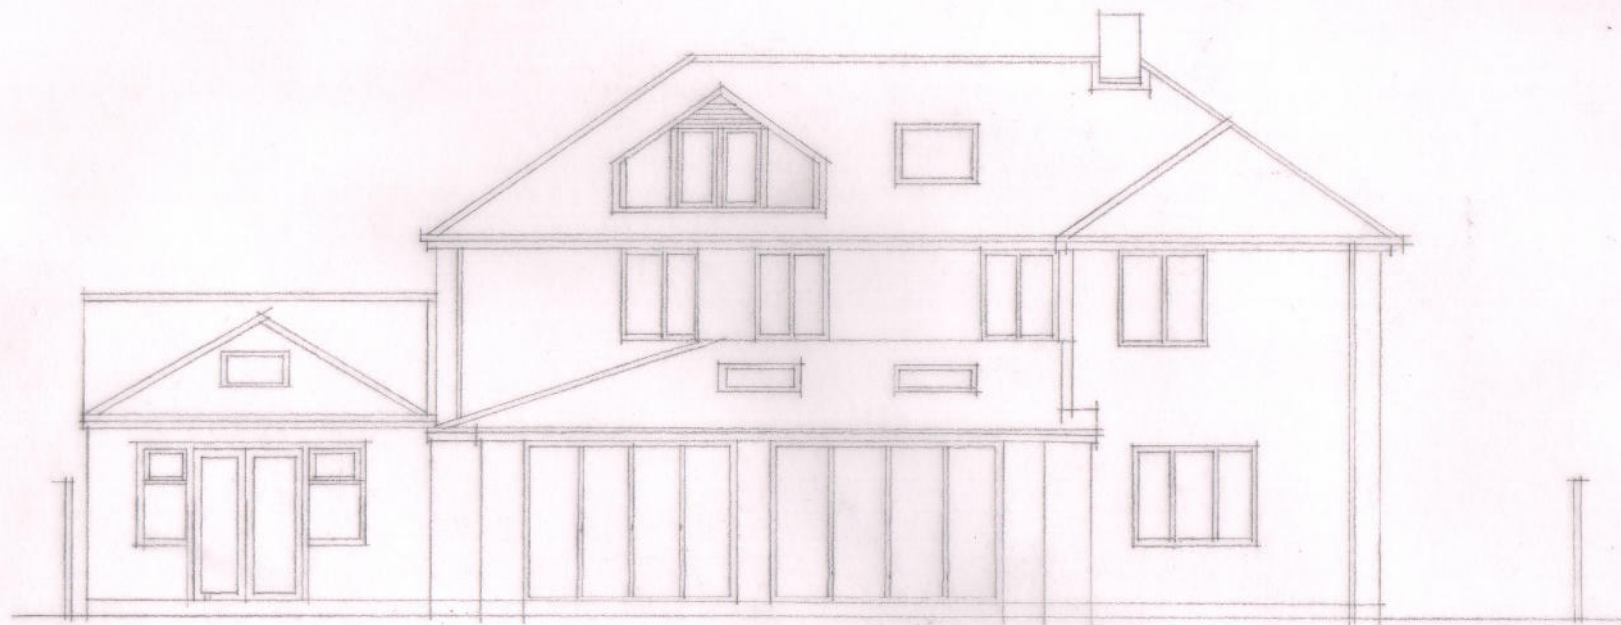

PROPOSED REAR ELEVATION 1:100

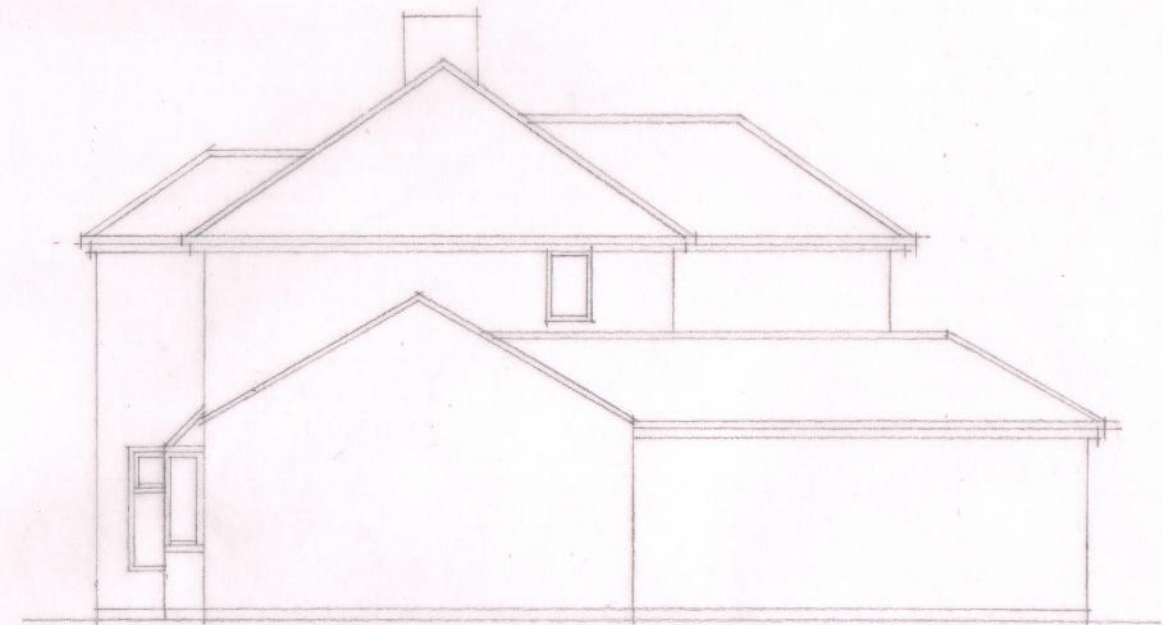

PROPOSED SOUTH EAST ELEVATION 1:100

Job No 15/02

Drawing No 05 Rev _____

Job Name 3 AULSON DRIVE, EAST BOLDON

Drawing PROPOSED ELEVATIONS

Scale (Do not scale drwg.) 1:100 Date MARCH 2015

L Rollins Design, 4 North Drive, Cleadon Village,
Tyne and Wear, SR6 7SN
T: 0191 537 3408 M: 0754 658 0114
Lynsey@lrollinsdesign.co.uk
lrollinsdesign.co.uk

