



Proposed West Elevation

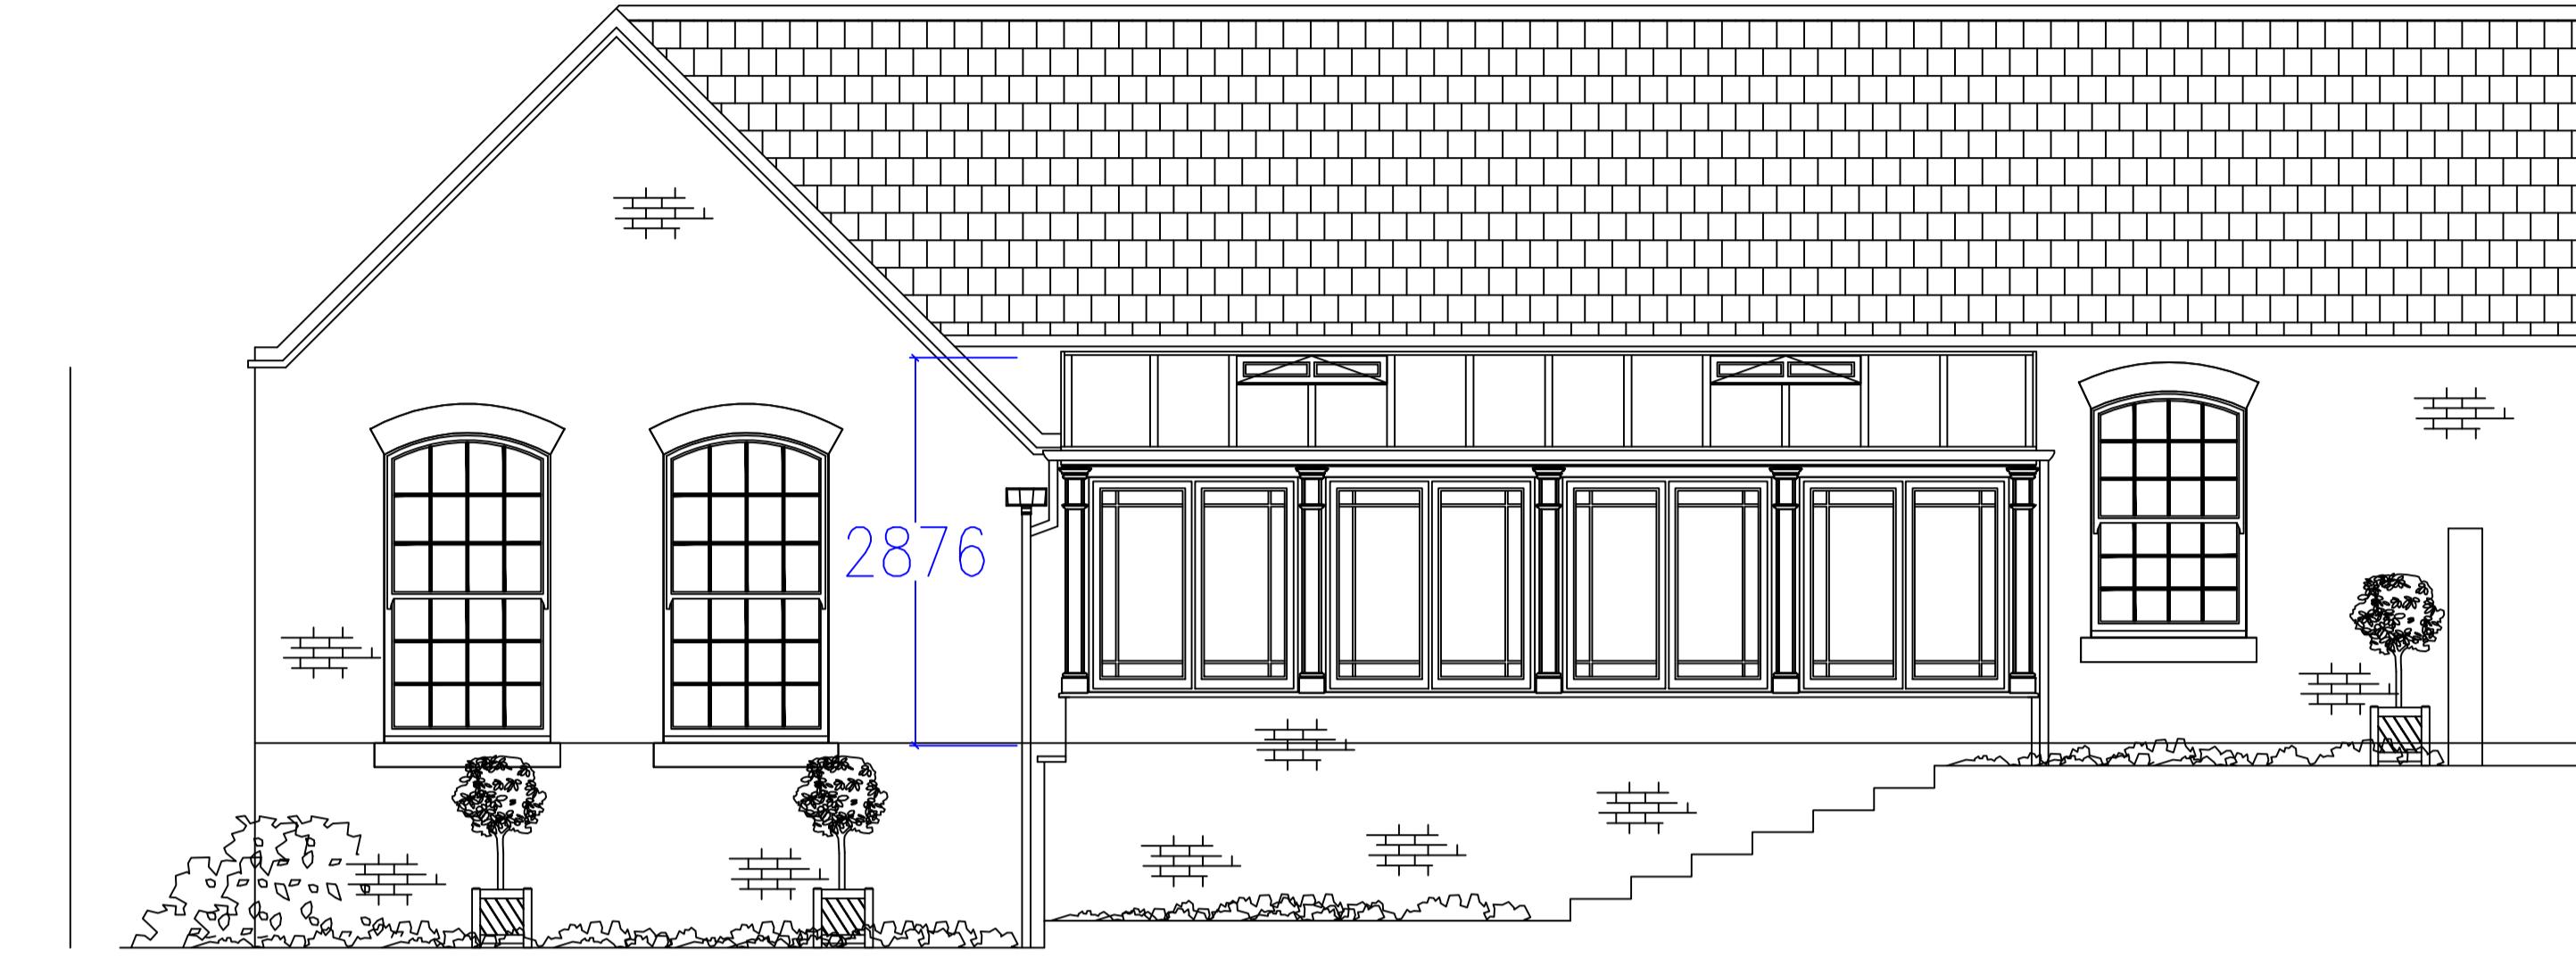

Proposed South Elevation

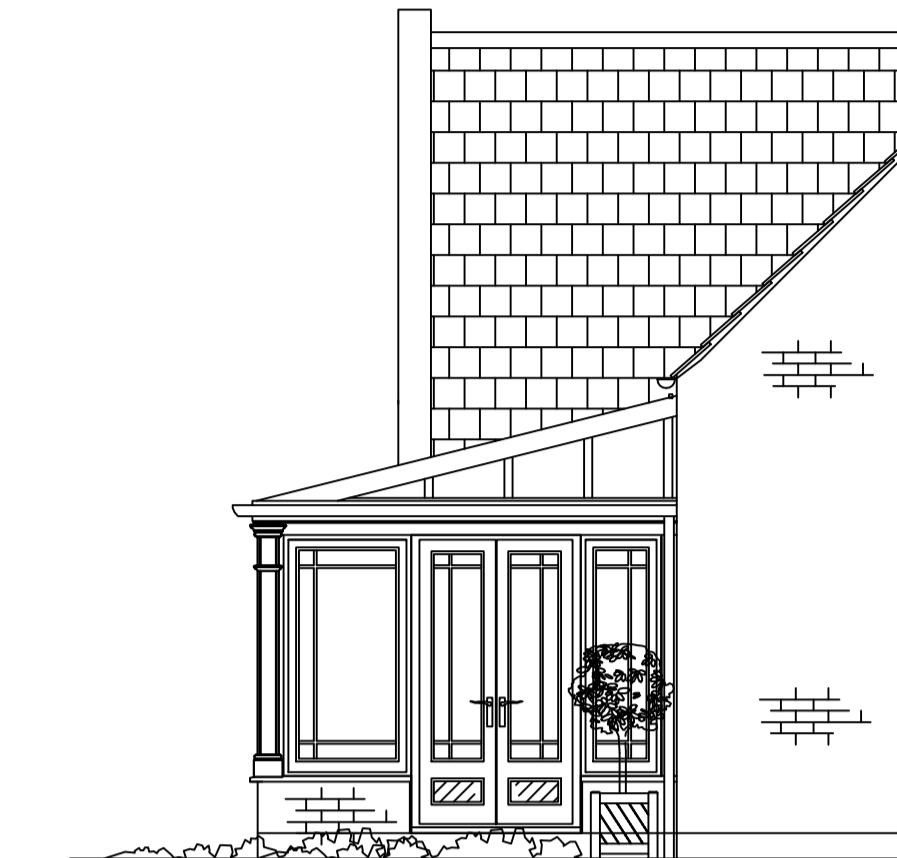

Proposed East Elevation

PROPOSED FINISHES


WALLS - EXISTING TO REMAIN

ROOF - TIMBER/GLAZED UNITS

WINDOWS - TIMBER - COLOUR - BIRCH

DOORS - TIMBER - COLOUR - BIRCH


SPACER BARS - BLACK

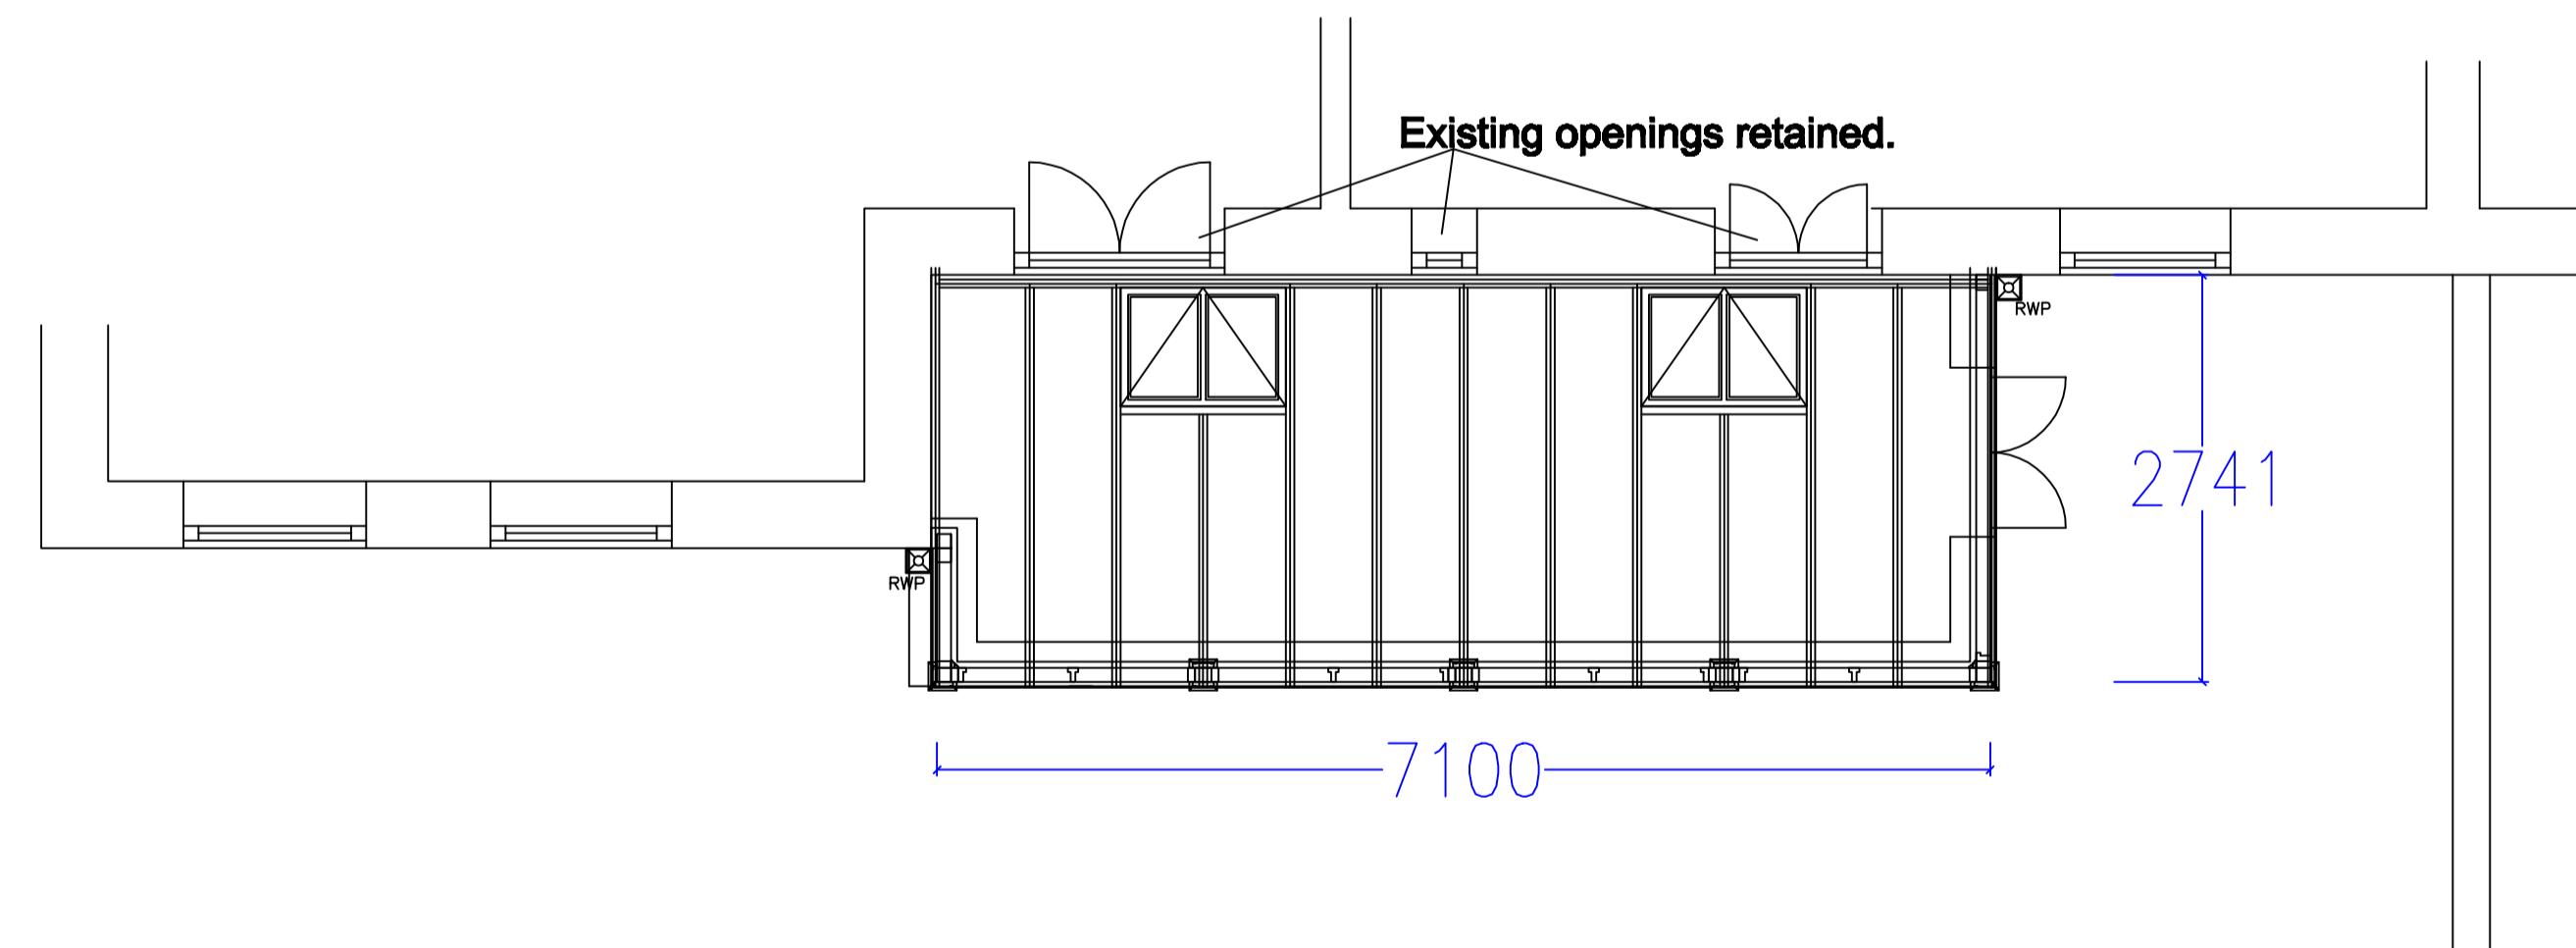

Proposed Plan View

0m 5m 10m

Client:	
Mr A Baillie	
Southgarth Lodge	
Westhoe Village	
South Shields	
Tyne & Wear	
NE33 3EG	
Drawing No.	Date
9532 PROPOSED A	23/03/15
Scale	
1:50 @ A1	

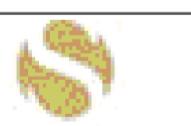 **David Salisbury**
CONSERVATORIES

Bennett Road,
Isleport Business Park,
Highbridge, Somerset, TA9
4PW
Tel: 01278-764400 Fax:
01278-764422