



Existing West Elevation



Existing South Elevation

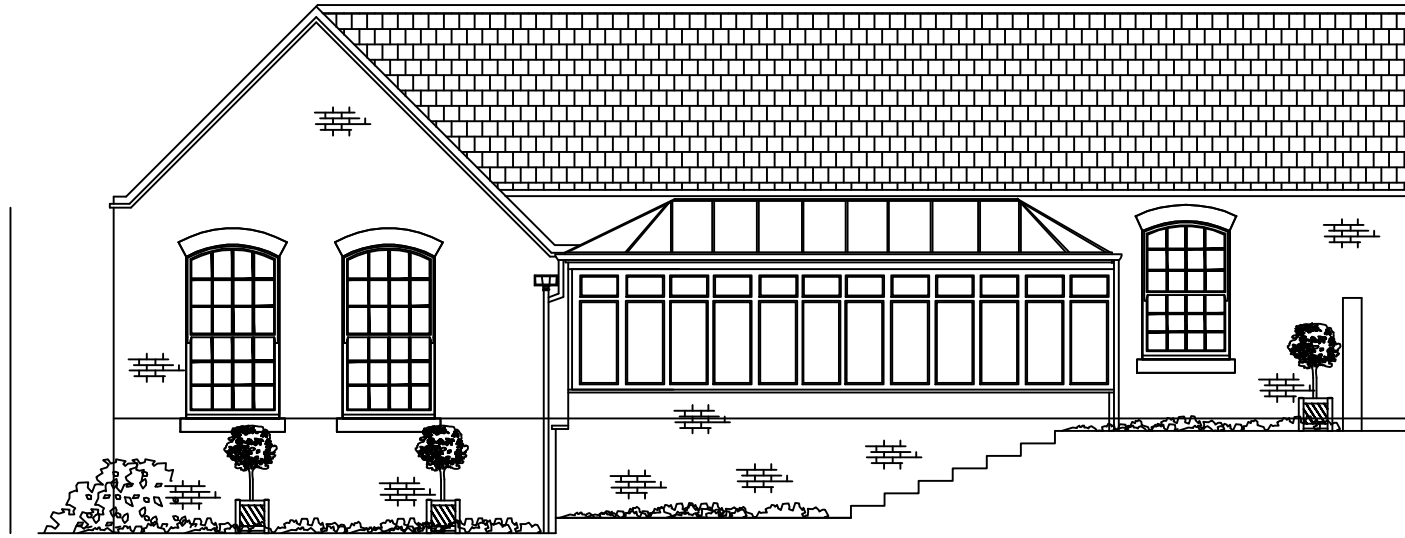

Existing East Elevation

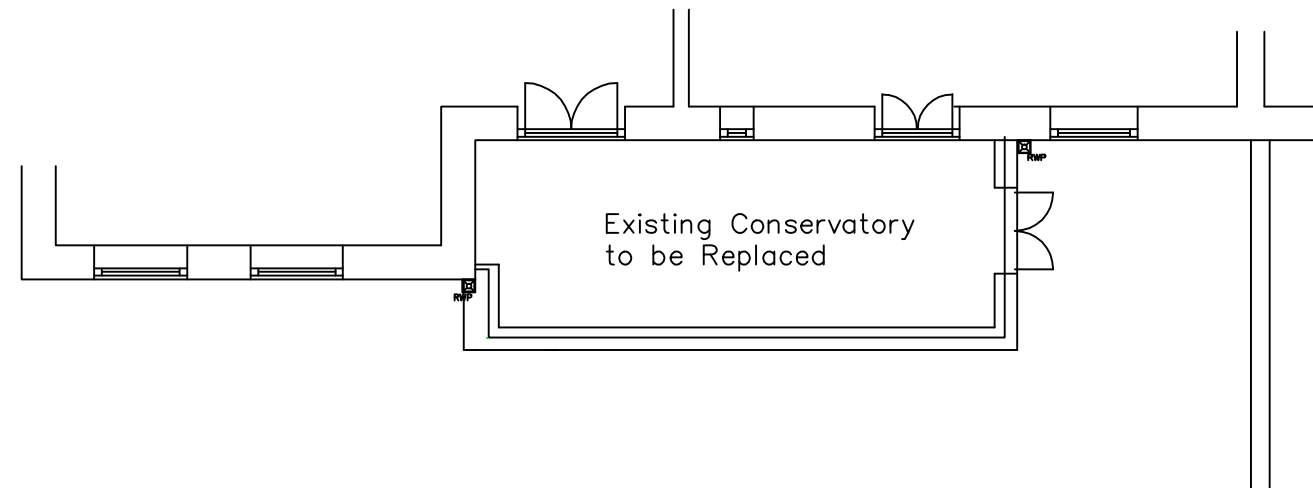

Existing Plan View



Client:
 Mr A Baillie
 Southgarth Lodge
 Westhoe Village
 South Shields
 Tyne & Wear
 NE33 3EG

Drawing No. 9532 EXISTING	Date 23/03/15
------------------------------	------------------

Scale
 1:100 @ A3



Bennett Road,
 Isleport Business Park,
 Highbridge, Somerset, TA9
 4PW
 Tel: 01278-764400 Fax:
 01278-764422