

**FITZARCHITECTS**

THE PLACE - ATHENAEUM STREET  
 SUNDERLAND - SR1 1QX  
 T +44 (0)191 563 7025 F +44 (0)191 510 1746  
 WWW.FITZARCHITECTS.CO.UK  
 OFFICE@FITZARCHITECTS.CO.UK

CLIENT  
 MR AND MRS LAKIN

PROJECT  
 21 MARSDEN ROAD, CLEADON

STAGE  
 BUILDING REGULATIONS

DRAWING


PROPOSED SITE PLAN

PROJECT NUMBER 1282	SCALES 1:200 @ A3
------------------------	----------------------


DRAWING NUMBER AL (90) 0200	DATE 15 DEC 14
--------------------------------	-------------------

DRAWN BY DI	CHECKED BY CRF
----------------	-------------------

REVISION	NORTH
----------	-------

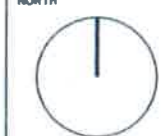


REVISION	DATE AND DESCRIPTION
----------	----------------------



= TREE  
 ROOT  
 PROTECTION  
 ZONE.

COPYRIGHT OF FITZ ARCHITECTS LIMITED  
 NOT TO BE SCALED - ALL DIMENSIONS TO BE CHECKED ON SITE

50MM

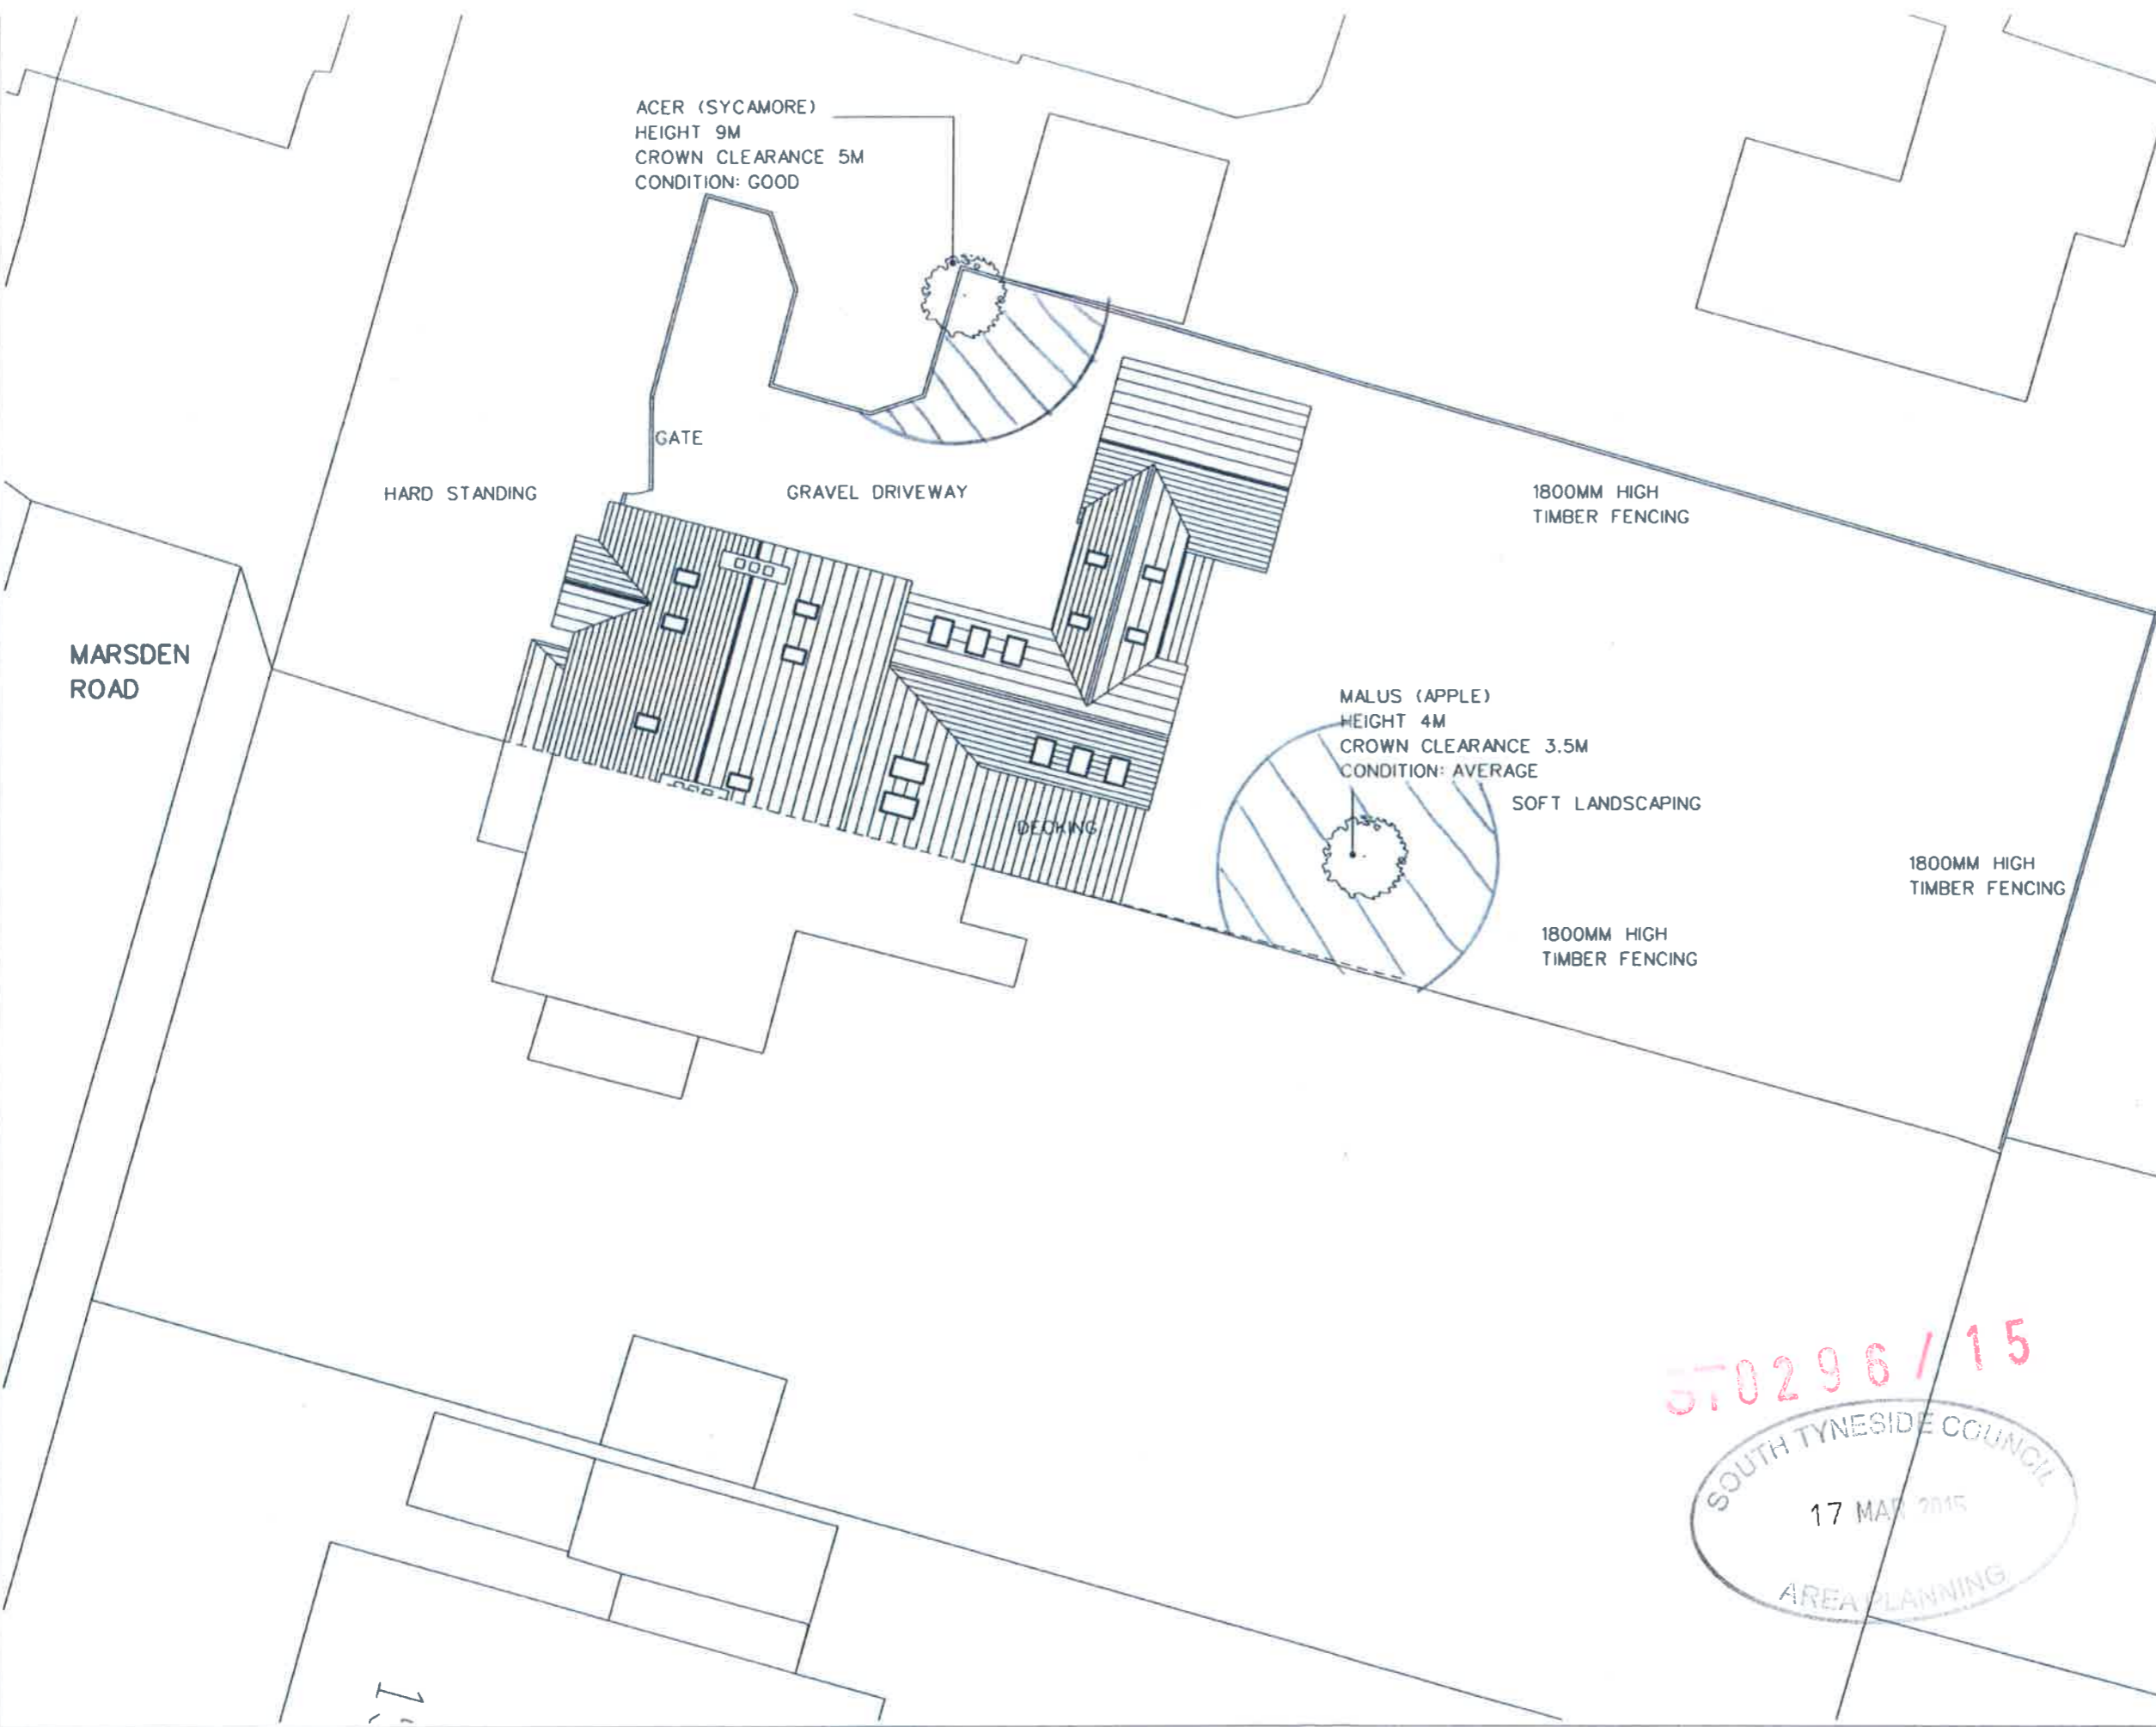570296/15  
 SOUTH TYNESIDE COUNCIL  
 17 MAR 2015  
 AREA PLANNING