
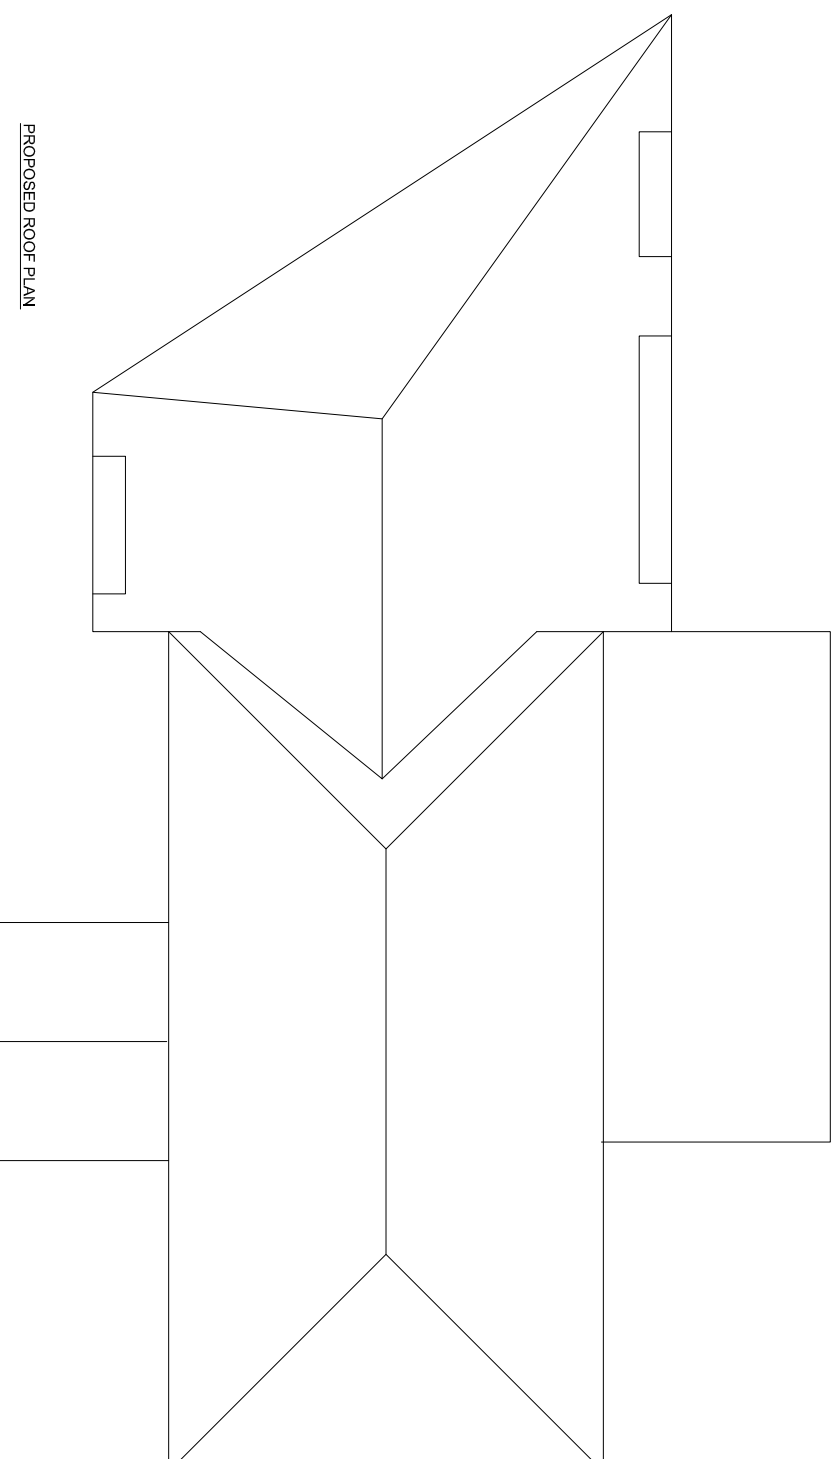


- NOTES -
1. DRAWINGS FOR PLANNING AND BUILDING CONTROL APPROVAL ONLY.
 2. THIS DRAWING MUST NOT BE SCALED.
 3. THIS DRAWING TO BE READ IN CONJUNCTION WITH ALL OTHER PROJECT DRAWINGS.

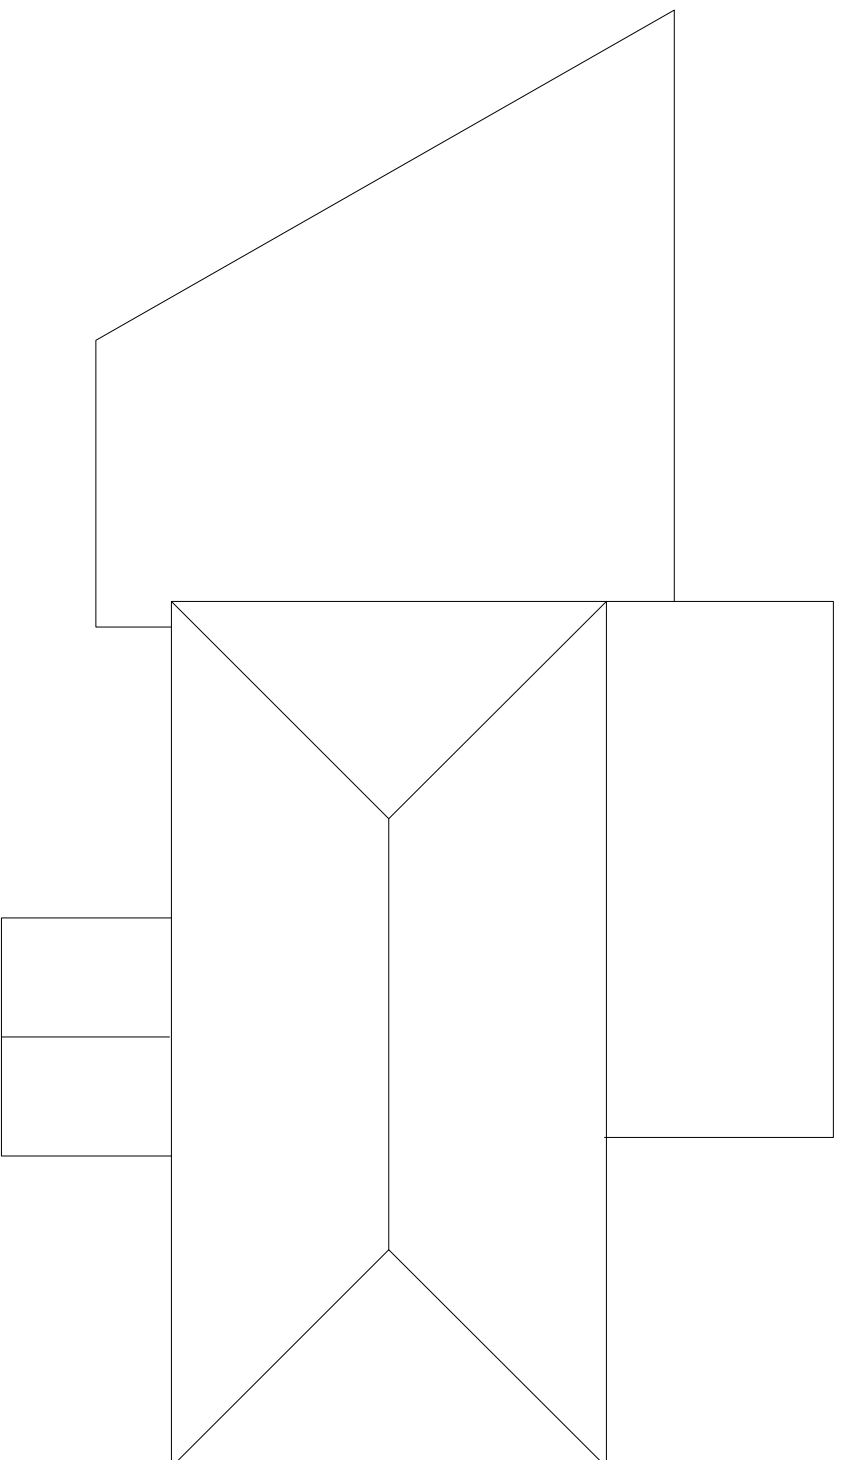

PROPOSED ROOF PLAN

A	Amended to planners comments	13.05.15	SB
---	------------------------------	----------	----

PROJECT
8 SEA VIEW PARK
WHITBURN
SR6 7JS

CLIENT
MR & MRS STRATTON

DRAWING
EXISTING AND PROPOSED ROOF
PLANS

PROJECT NUMBER 008	DRAWING NUMBER 008
DATE 03.10.14	SCALES 1:50 @ A1 1:100 @ A3
DRAWN BY SB	CHECKED BY SB

S.E.B. Design Services

ARCHITECTURAL PLANS - PLANNING APPROVALS - BUILDING CONTROL APPROVALS
07932504307
seb.designservices@gmail.com
www.sebdesignservices.com