
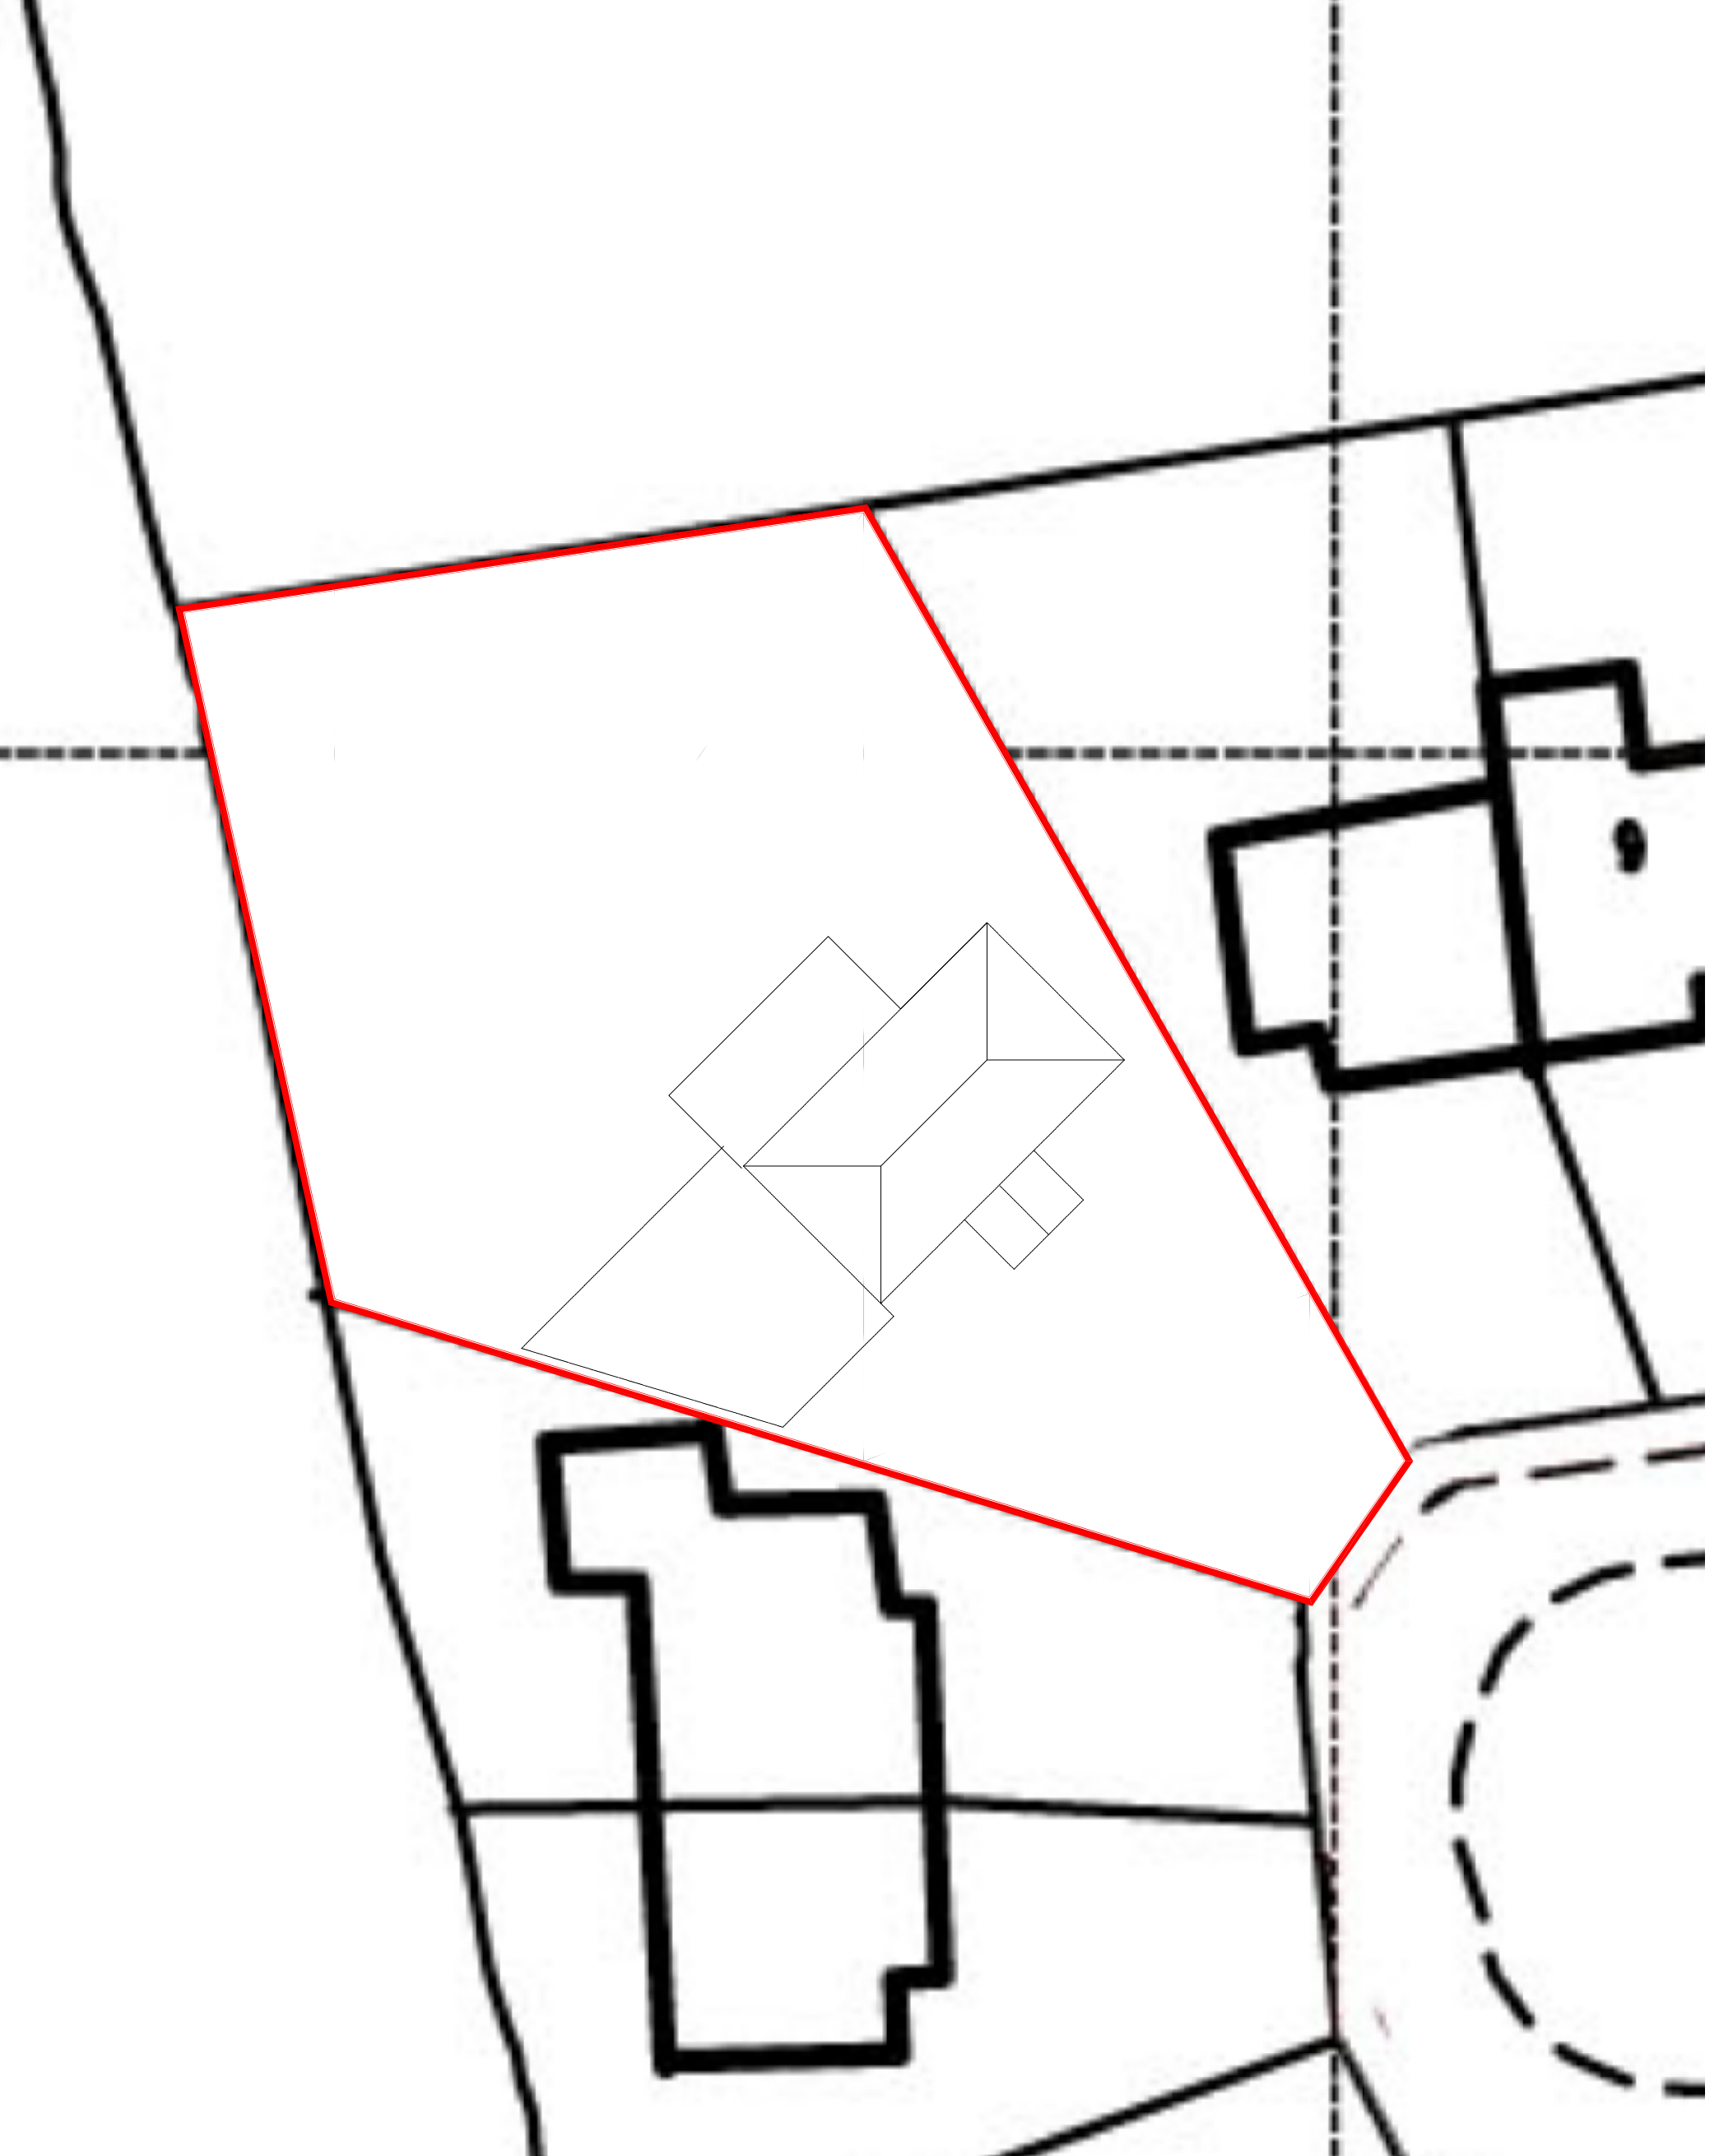


- NOTES -
1. DRAWINGS FOR PLANNING AND BUILDING CONTROL APPROVAL ONLY.
 2. THIS DRAWING MUST NOT BE SCALED.
 3. THIS DRAWING TO BE READ IN CONJUNCTION WITH ALL OTHER PROJECT DRAWINGS.

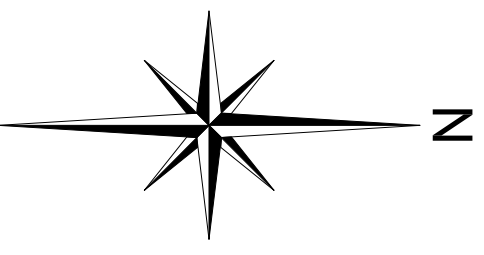

PROJECT
8 SEA VIEW PARK
WHITBURN
SR6 7JS

CLIENT
MR & MRS STRATTON

DRAWING
EXISTING SITE PLAN

PROJECT NUMBER 058	DRAWING NUMBER 002
DATE 05.11.14	SCALES 1:100 @ A1 1:200 @ A3
DRAWN BY SB	CHECKED BY SB

S.E.B. Design Services
ARCHITECTURAL PLANS - PLANNING APPROVALS - BUILDING CONTROL APPROVALS
07932504307
seb.designservices@gmail.com
www.sebdesignservices.com