
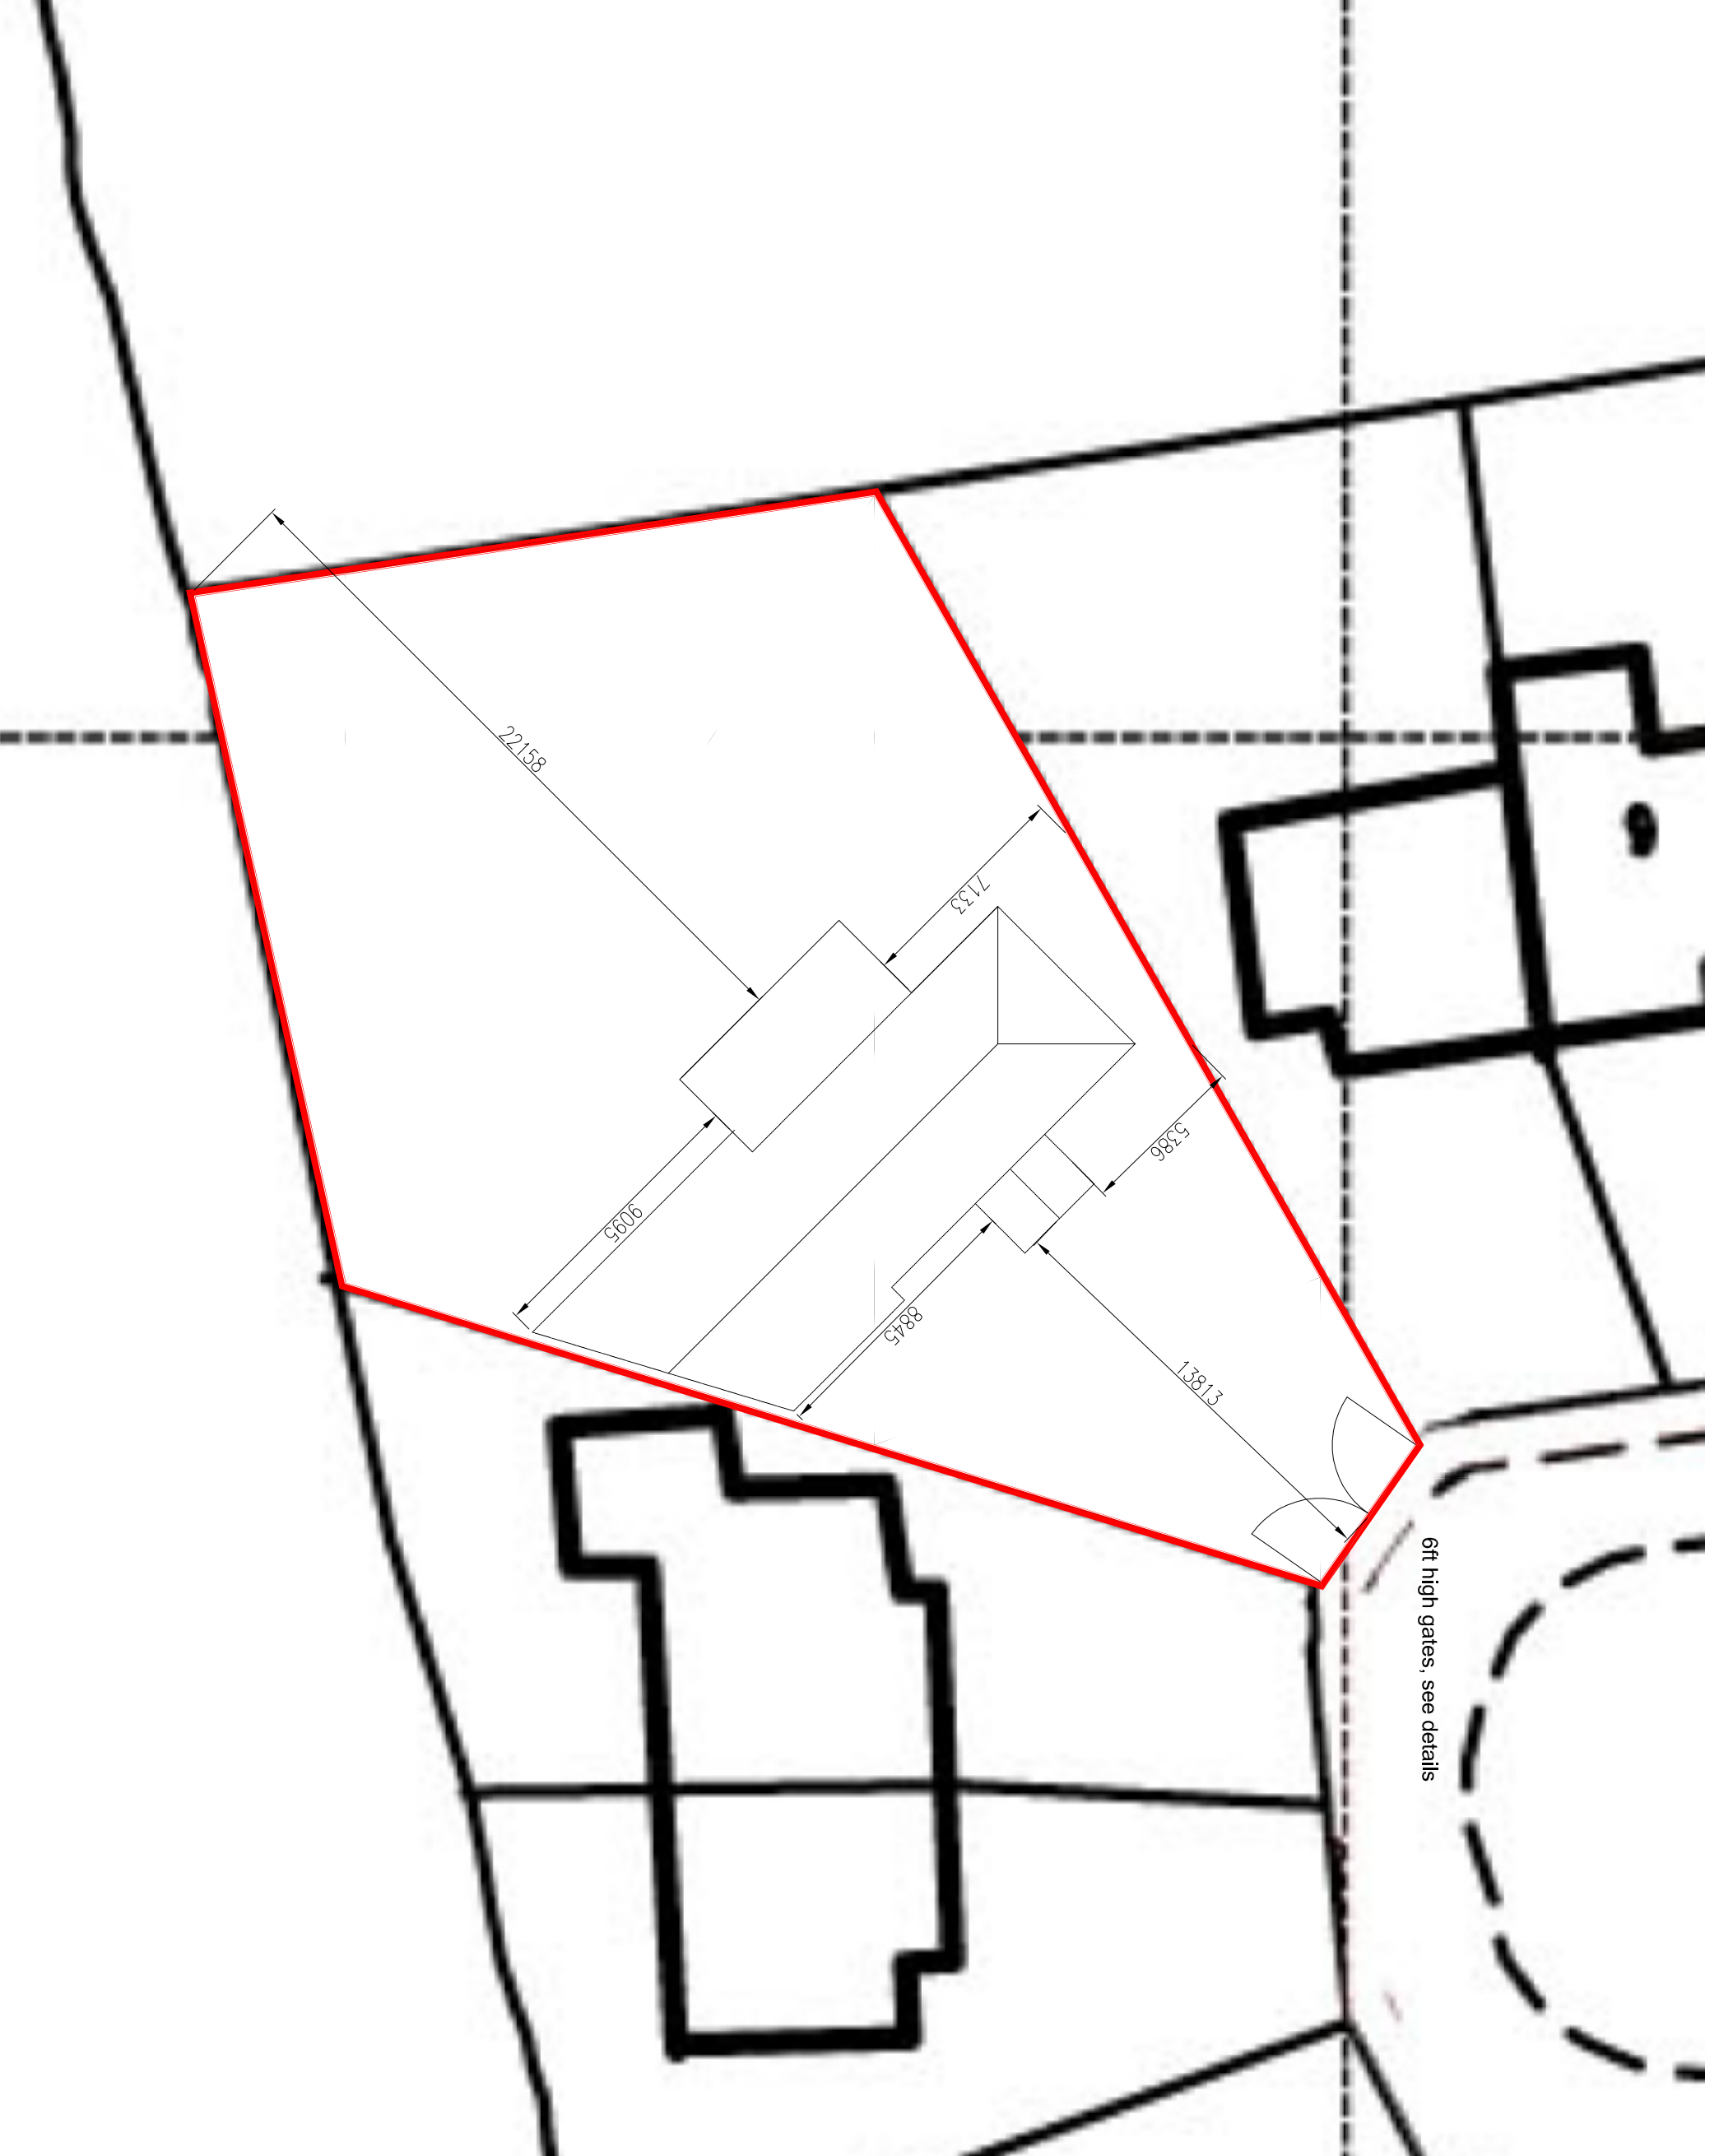


- NOTES -
1. DRAWINGS FOR PLANNING AND BUILDING CONTROL APPROVAL ONLY.
  2. THIS DRAWING MUST NOT BE SCALED.
  3. THIS DRAWING TO BE READ IN CONJUNCTION WITH ALL OTHER PROJECT DRAWINGS.

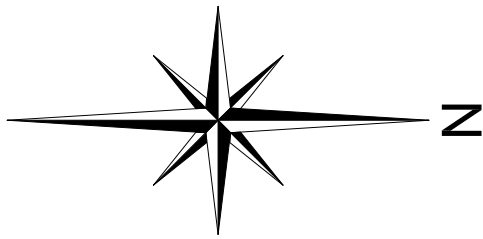

PROJECT 8 SEA VIEW PARK WHITBURN SR6 7JS	
CLIENT MR & MRS STRATTON	
DRAWING PROPOSED SITE PLAN	
PROJECT NUMBER 058	DRAWING NUMBER 003
DATE 05.11.2014	SCALES 1:100 @ A1 1:200 @ A3
DRAWN BY SB	CHECKED BY SB

**S.E.B. Design Services**  
 ARCHITECTURAL PLANS - PLANNING APPROVALS - BUILDING CONTROL APPROVALS  
 07932504307  
 seb.designservices@gmail.com  
 www.sebdesignservices.com