



GROUND FLOOR PLAN 1:50




FRONT ELEVATION 1:50

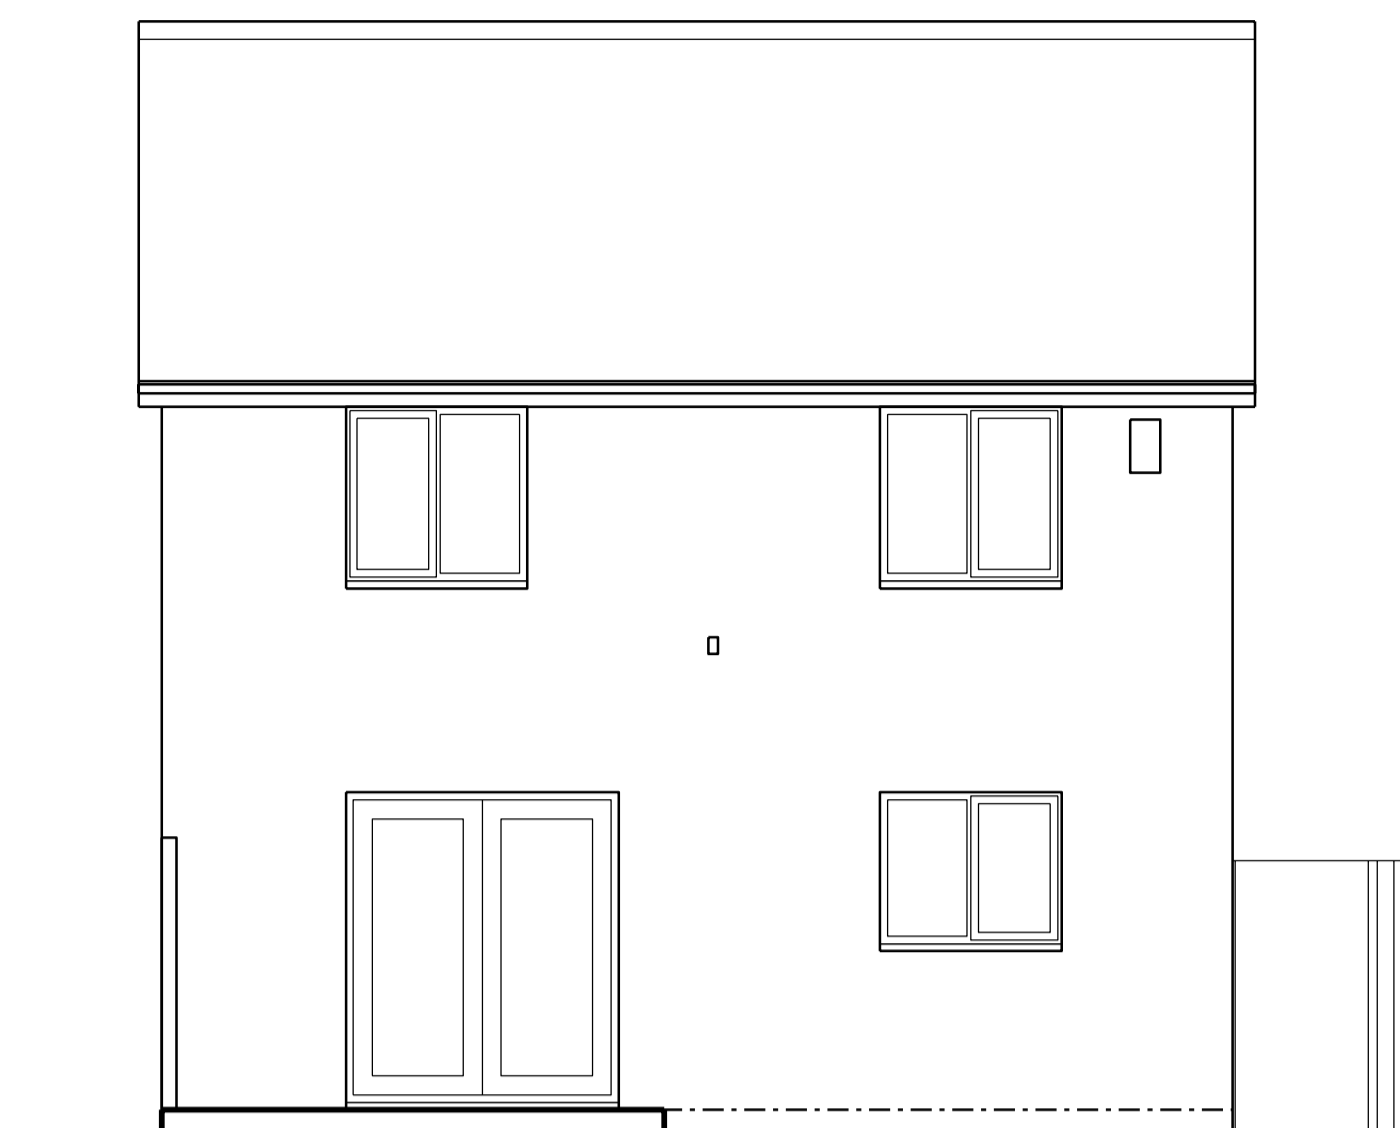


REAR ELEVATION 1:50

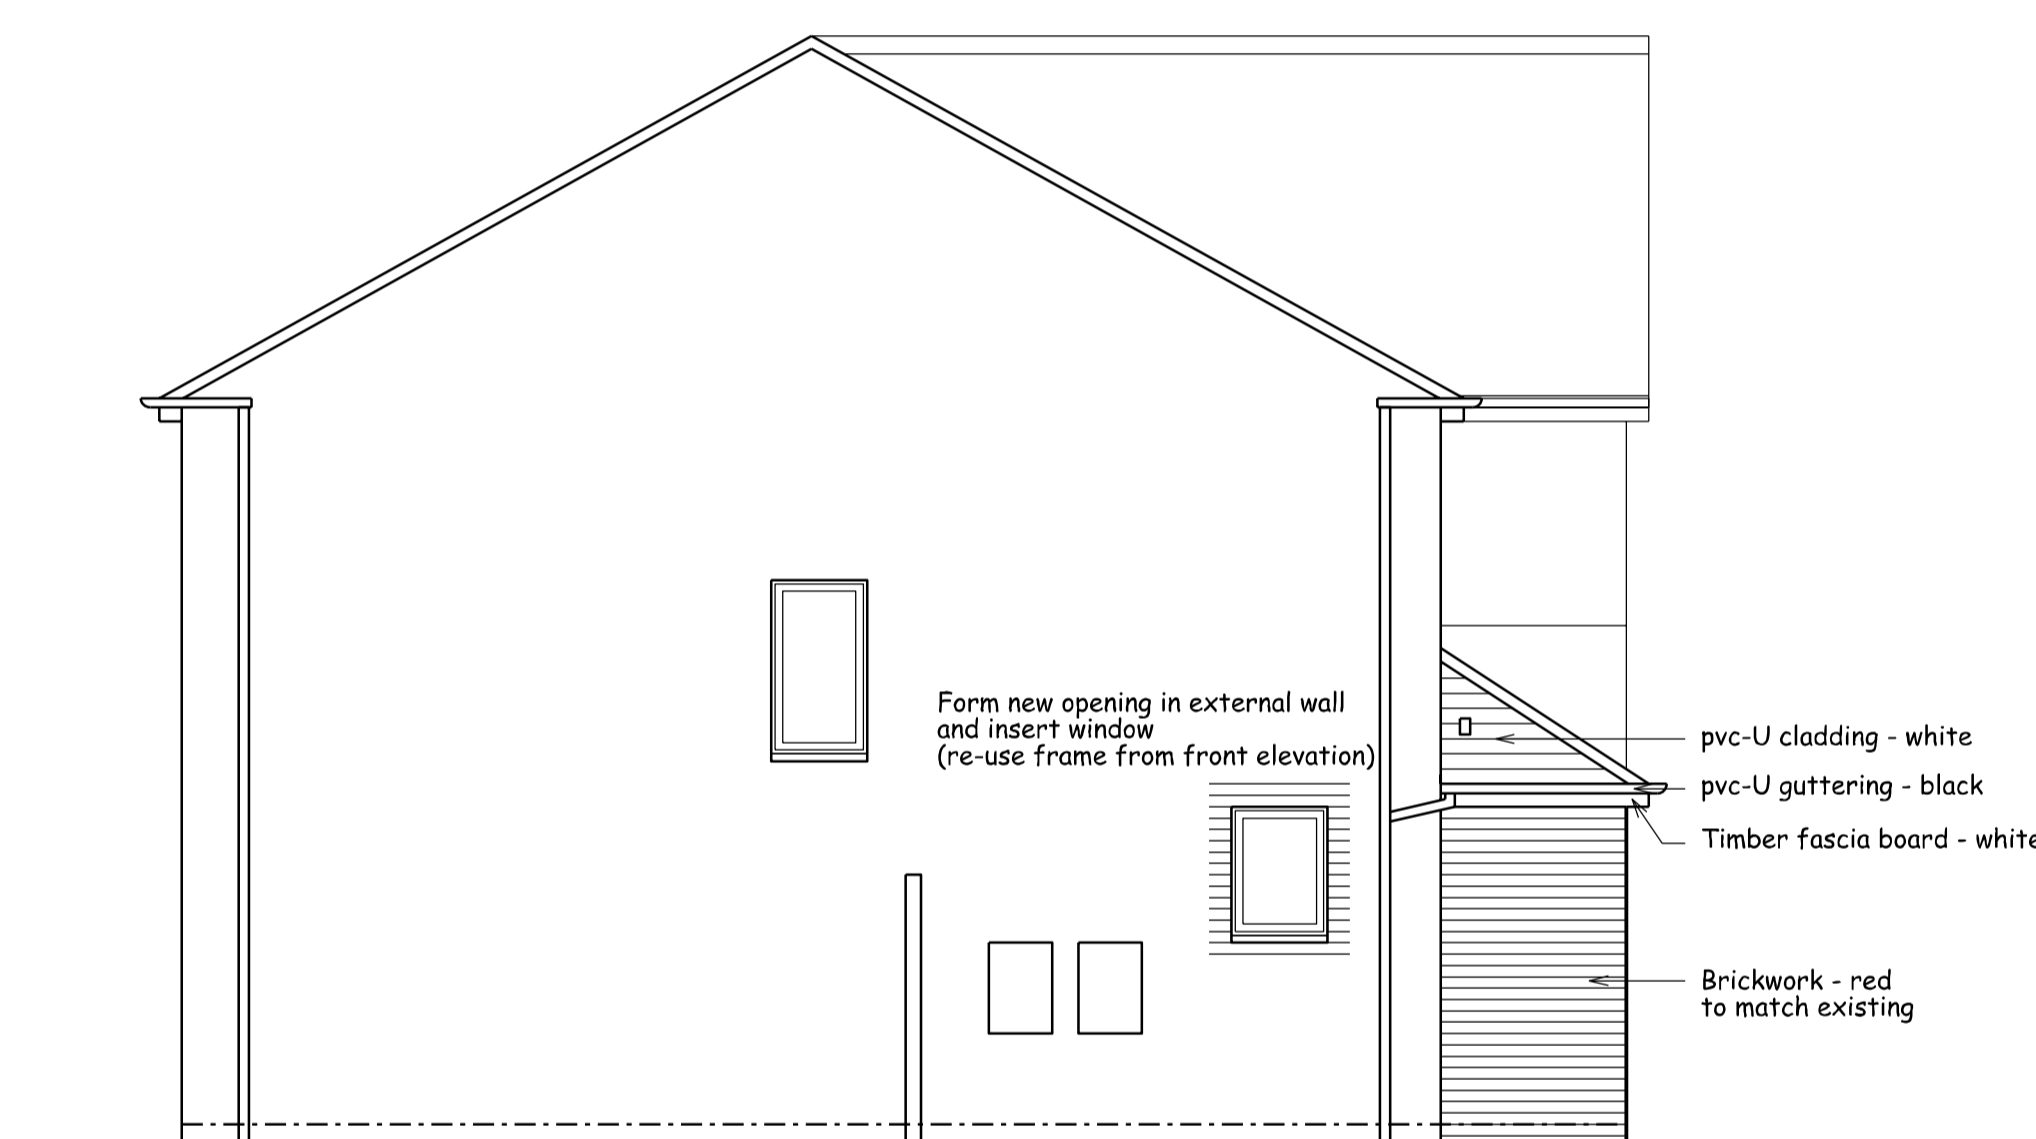

SIDE ELEVATION A 1:50

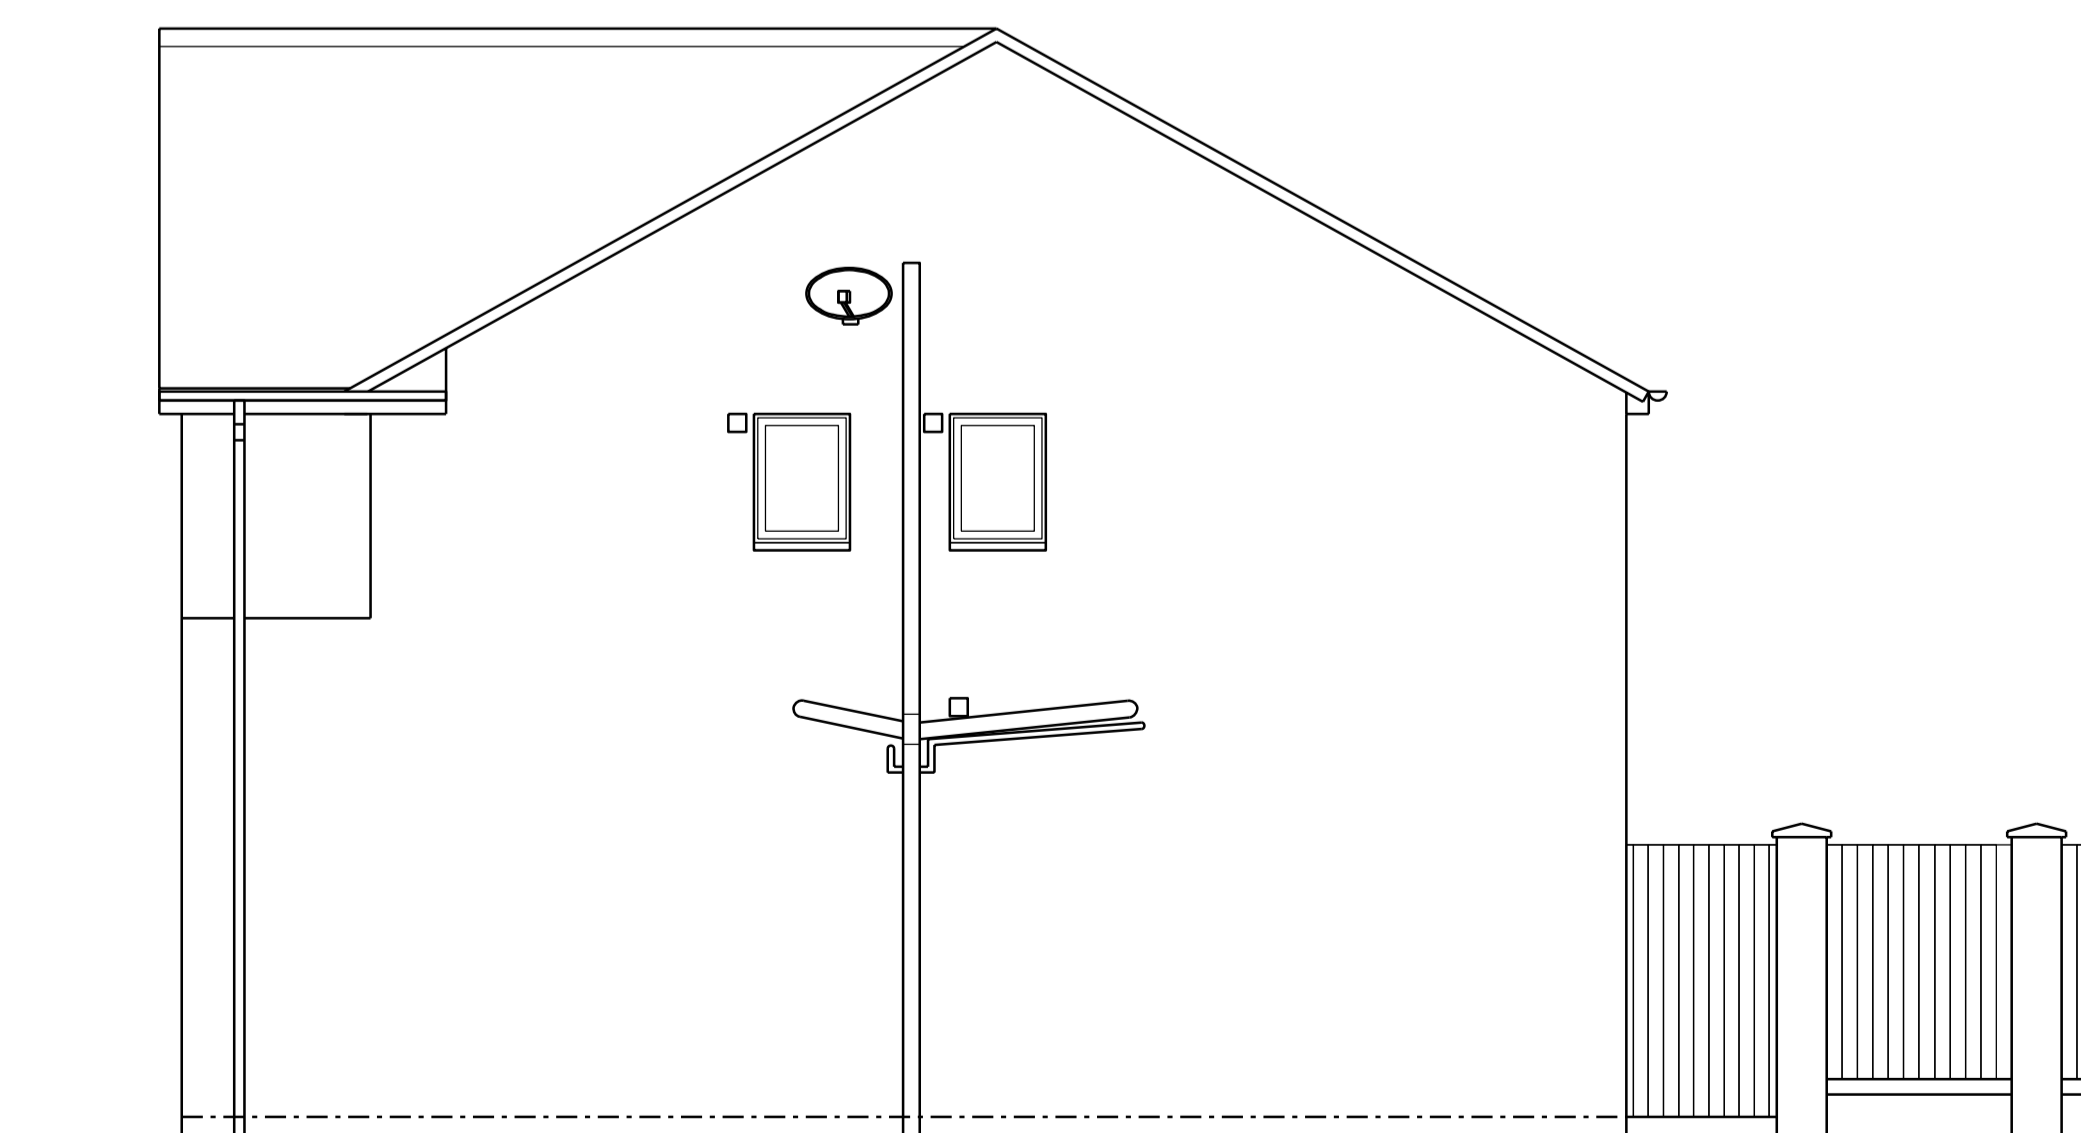

SIDE ELEVATION B 1:50

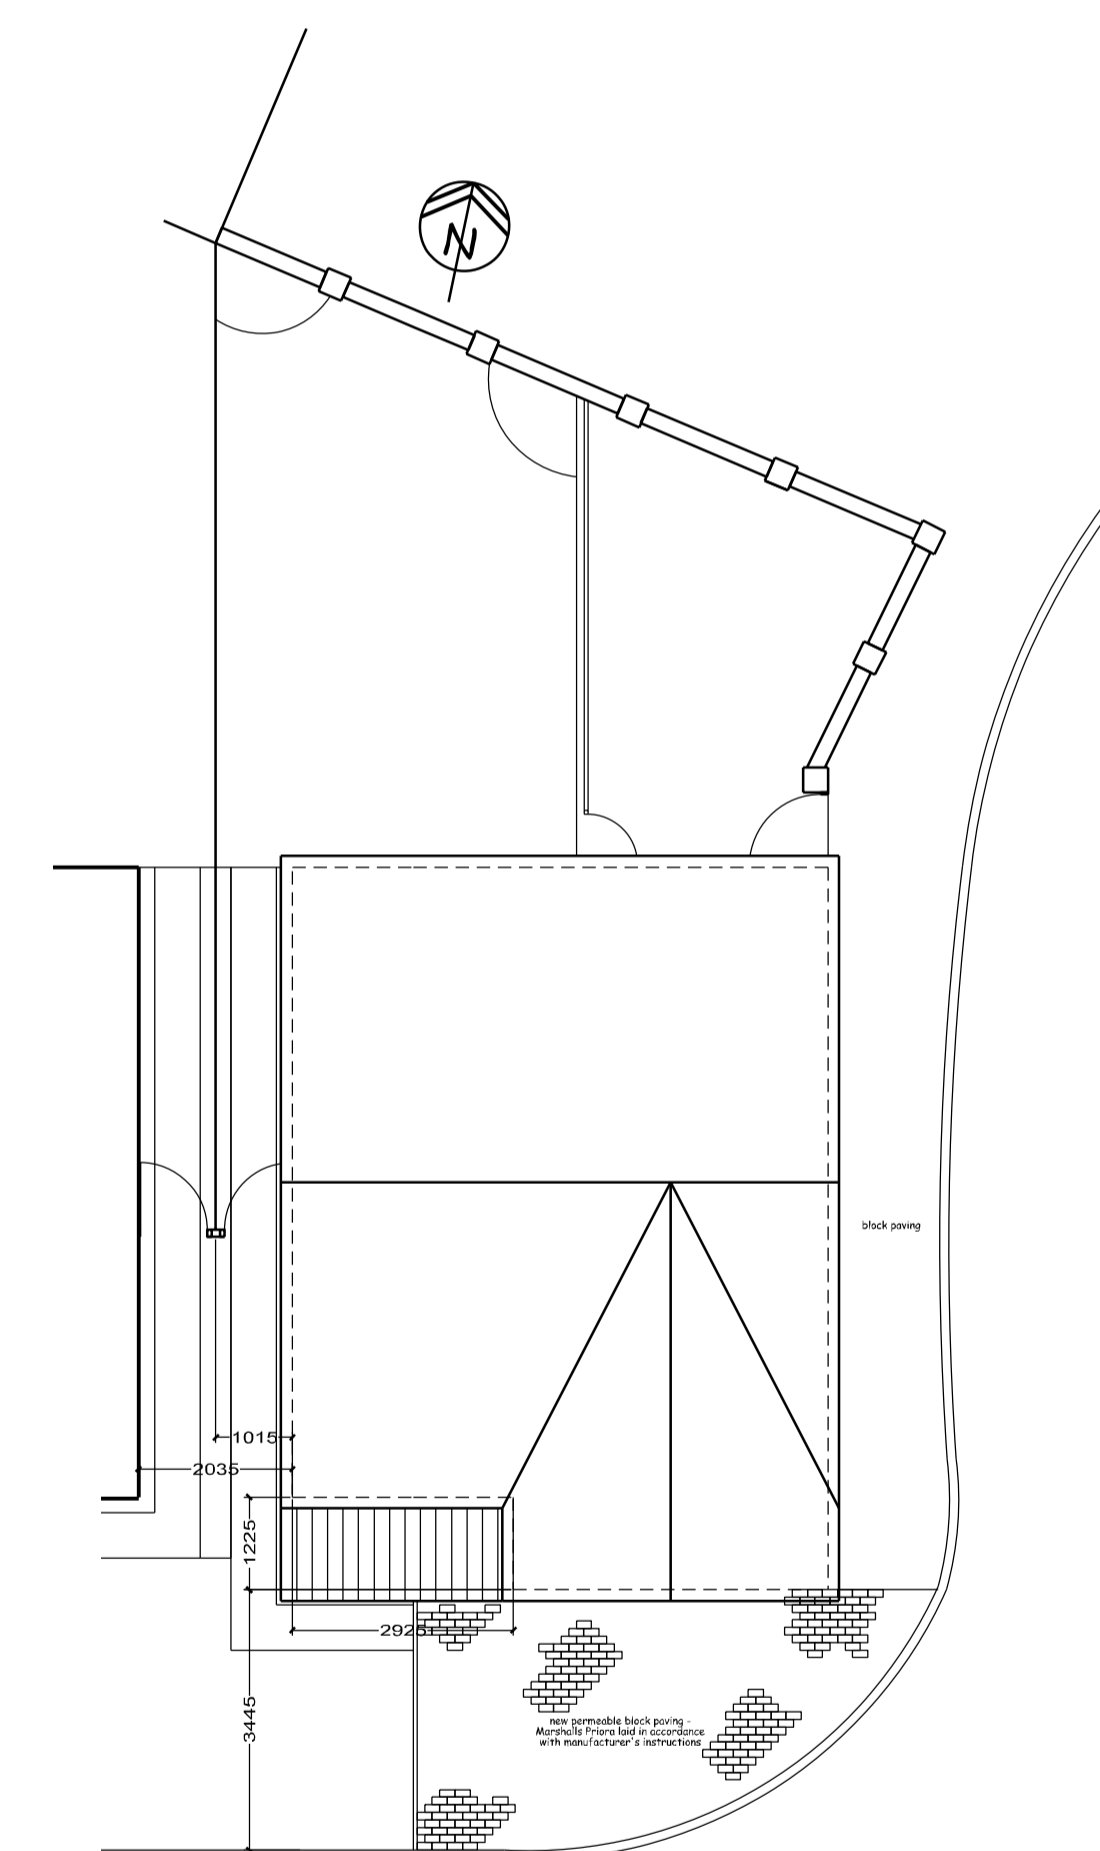

SITE PLAN 1:100

NOTES
Do not scale from this drawing. Only figured dimensions are to be taken from this drawing.
Contractor must verify all dimensions on site before commencing any work or producing manufacturing drawings.
Report any discrepancies to the Architect before commencing work.
If this drawing exceeds the quantities taken in any way, the Architect is to be informed before the work is initiated.
Work within the Construction (Design & Management) Regulations 2007 is not to start until a Health and Safety Plan has been produced.
This drawing is copyright and must not be reproduced without consent of MAP Architectural Services.

MAP Architectural Services
16 Alice Street Sunderland SR2 7AL
Tel: 07875 144545
Email: maparchitecturalservices@gmail.com

Client **Steve Poppleton**

Project
**11 St. Luke's Place
Hebburn
NE31 1RR**

Drawing Title
Property as Proposed

Scale **1:50@A1**

Drwg No.

Date **Mar 2015** 14/36/010C