




EXISTING FRONT ELEVATION

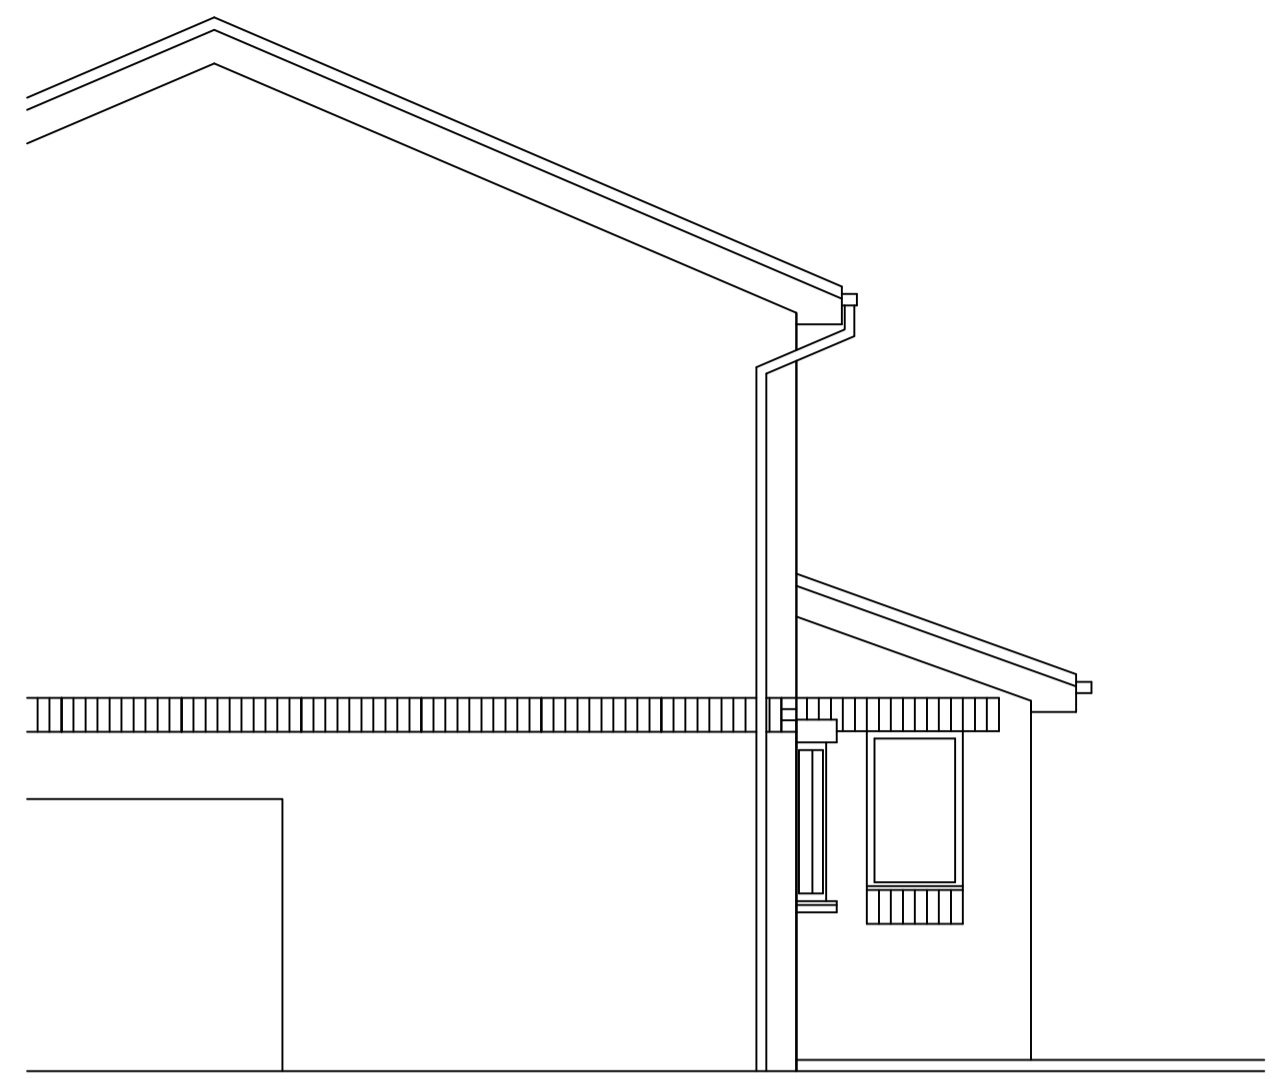

EXISTING SIDE ELEVATION

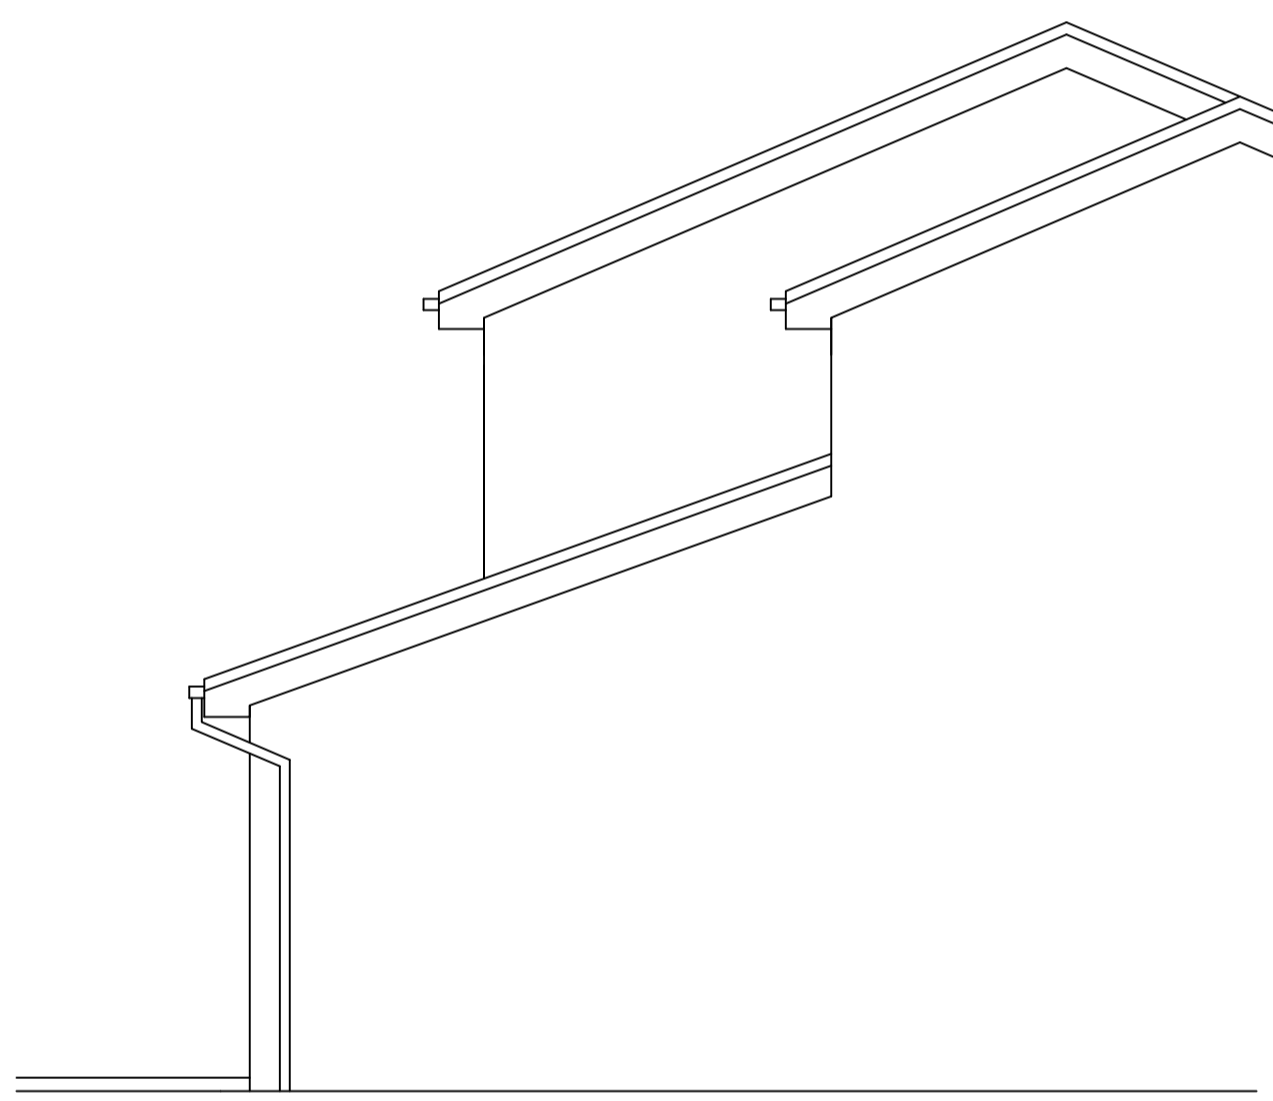

EXISTING SIDE ELEVATION

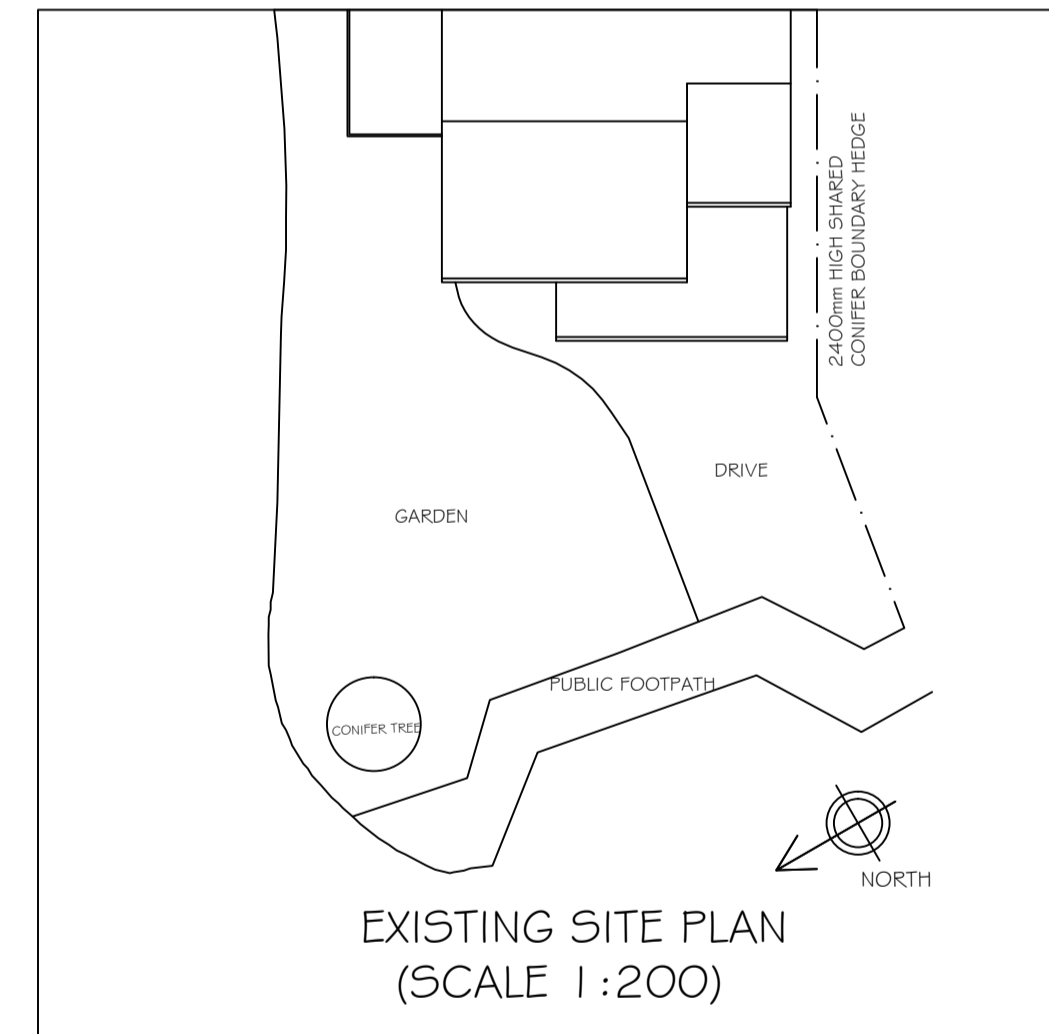

REVISION	DESCRIPTION	DRAWN BY	DATE

**KB design**  
Architectural Services

SUITE 3,  
TOWN HALL CHAMBERS,  
7 BEACH ROAD,  
SOUTH SHIELDS,  
TYNE & WEAR,  
NE33 2QA.  
TEL : 0191 4566983  
Email : mail@kbdesign.org.uk

TITLE  
PROPOSED LOUNGE EXTENSION  
& CONVERSION OF GARAGE INTO STUDY  
50 KINGSWOOD CLOSE BOLDON COLLIERY  
EXISTING PLANS & ELEVATIONS

SCALE 1:50 & 1:200	DATE 18.03.2015	DRAWN BY K.BUTLER
PROJECT No 0362	DRAWING No 2110	Revision -

THIS DRAWING AND/OR SPECIFICATION IS THE SOLE PROPERTY AND COPYRIGHT OF KB DESIGN AND MAY NOT BE DISCLOSED TO ANY THIRD PARTY OR REPRODUCED IN WHOLE OR IN PART WITHOUT THE PRIOR CONSENT OF AN AUTHORISED REPRESENTATIVE OF KB DESIGN.