




# SITE PLAN

REVISION DATE / DESCRIPTION  
 REV. A - 11.11.15  
 010 SOME EXTERNAL ELEMENTS UPDATED TO MATCH THE REMEDIATION PLAN

playing fields

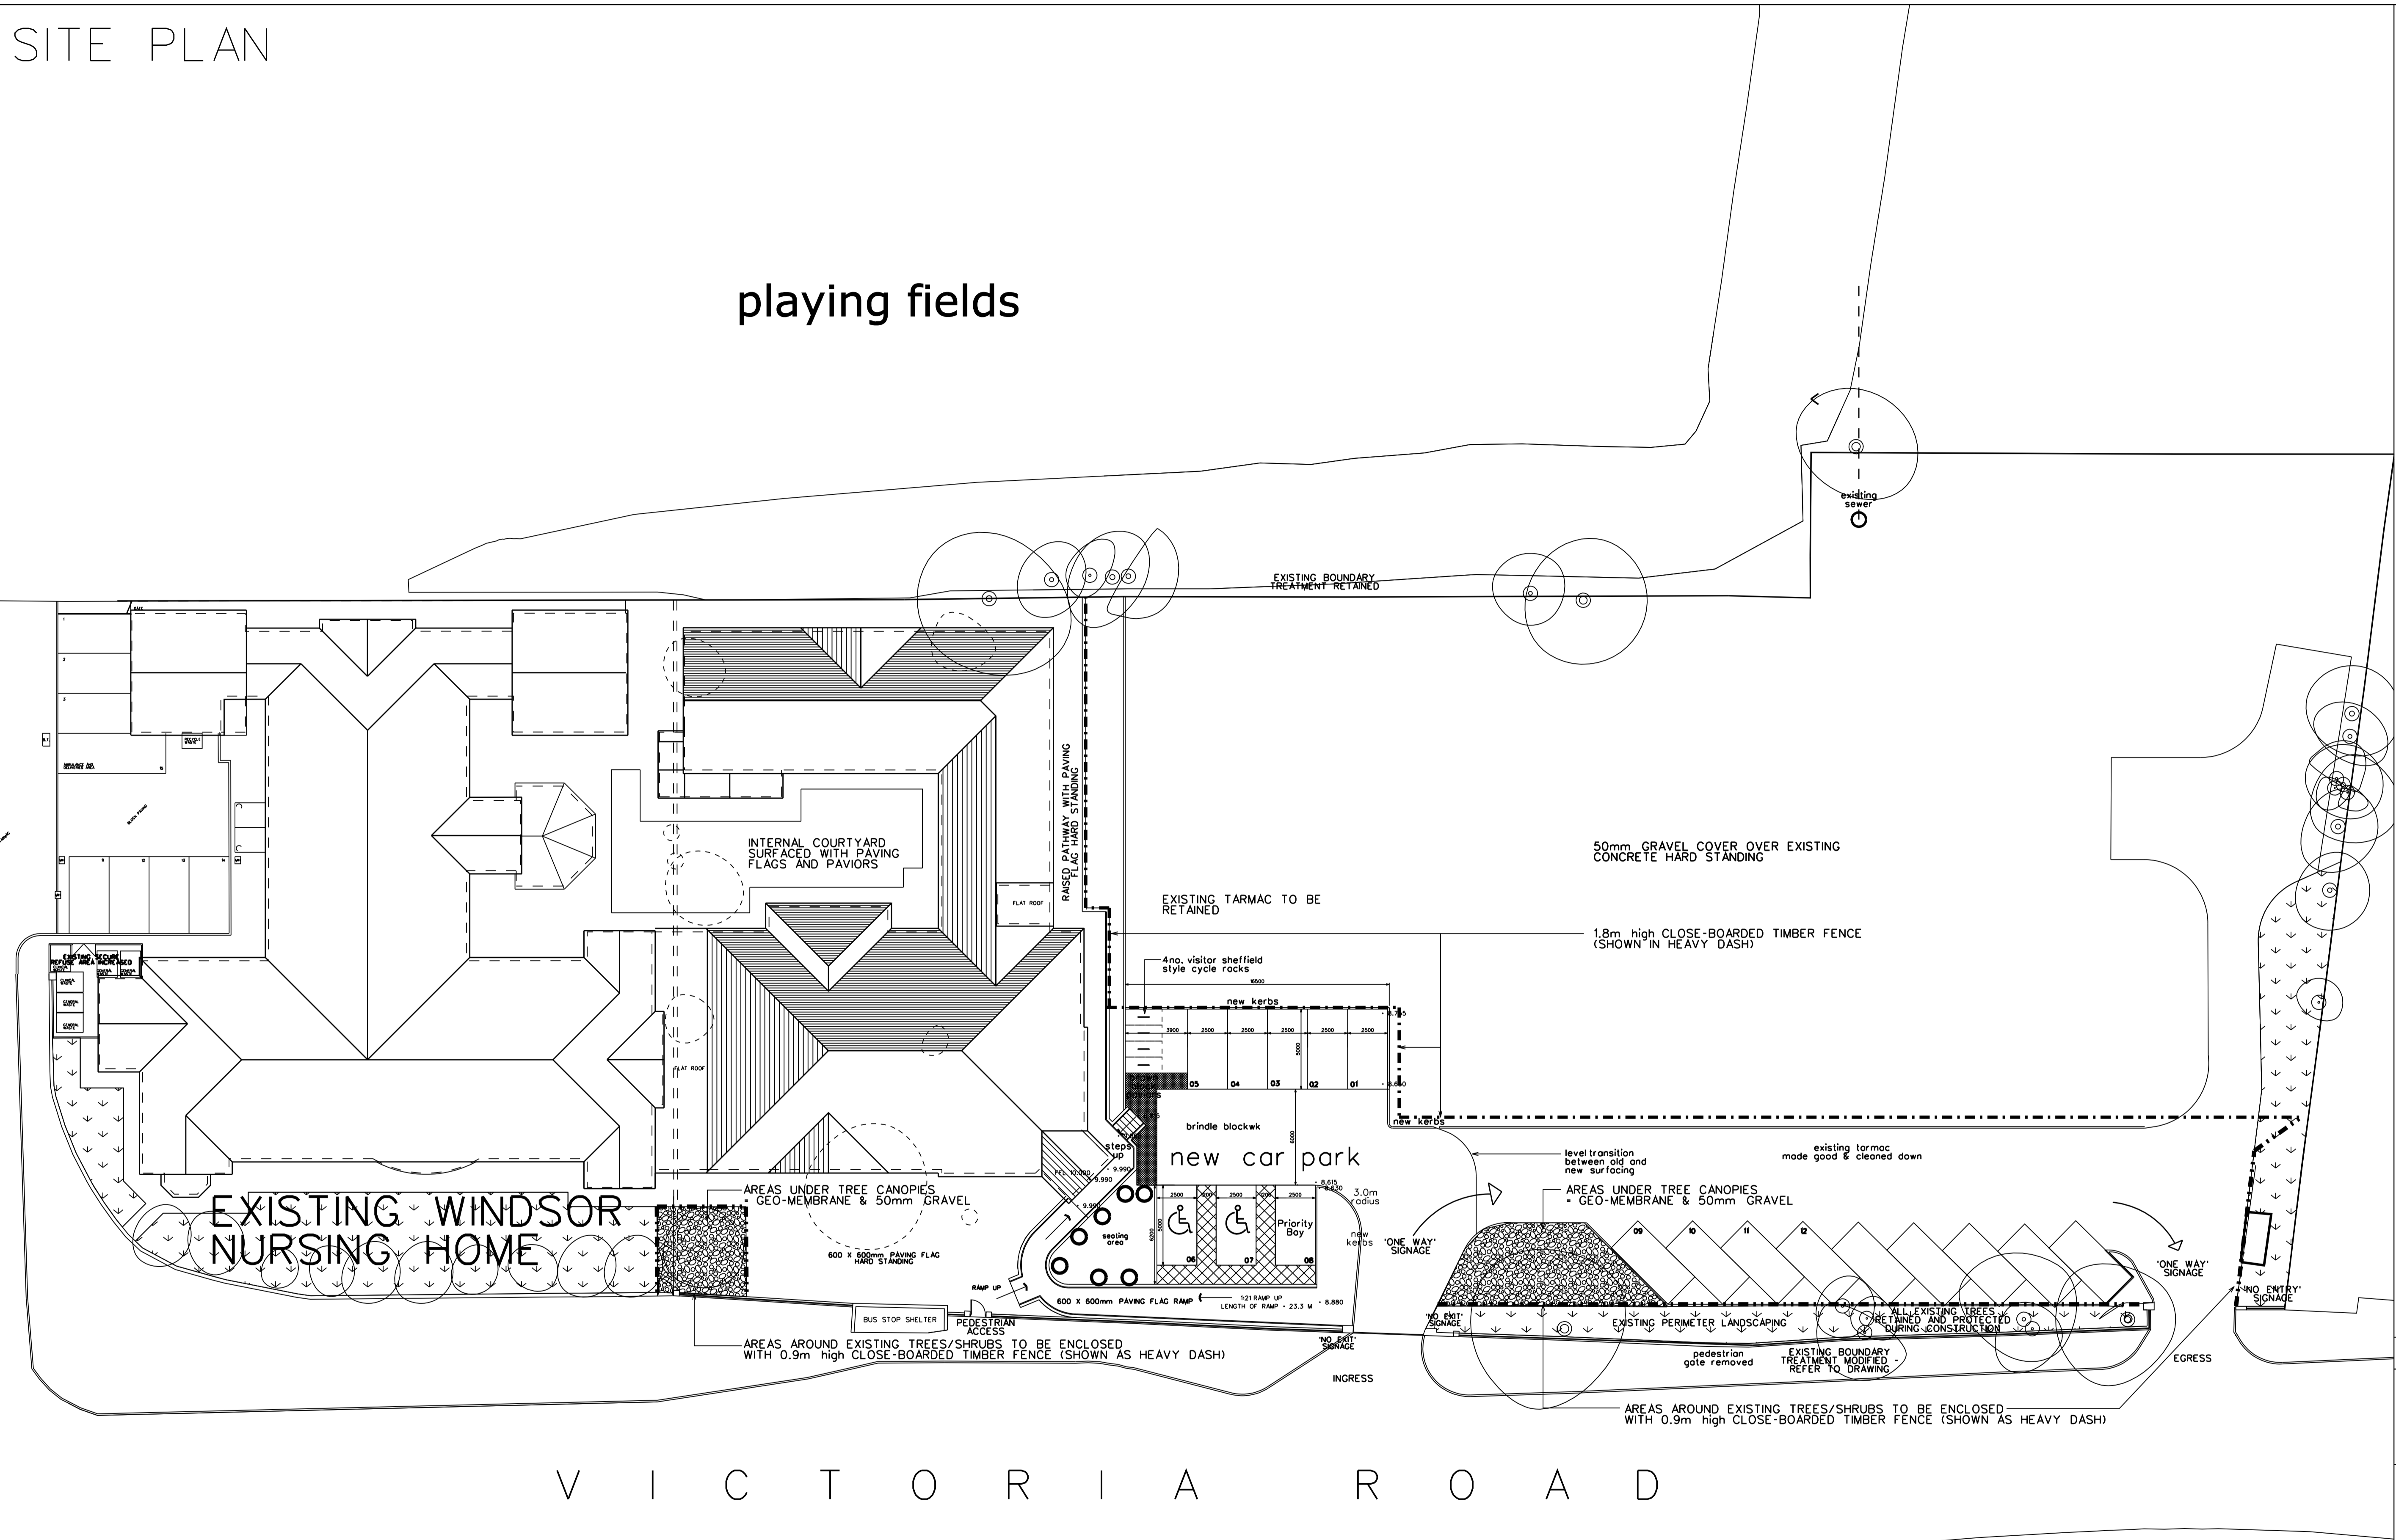

V I C T O R I A R O A D

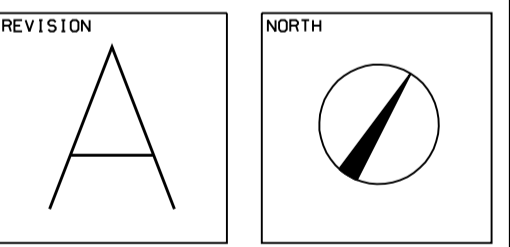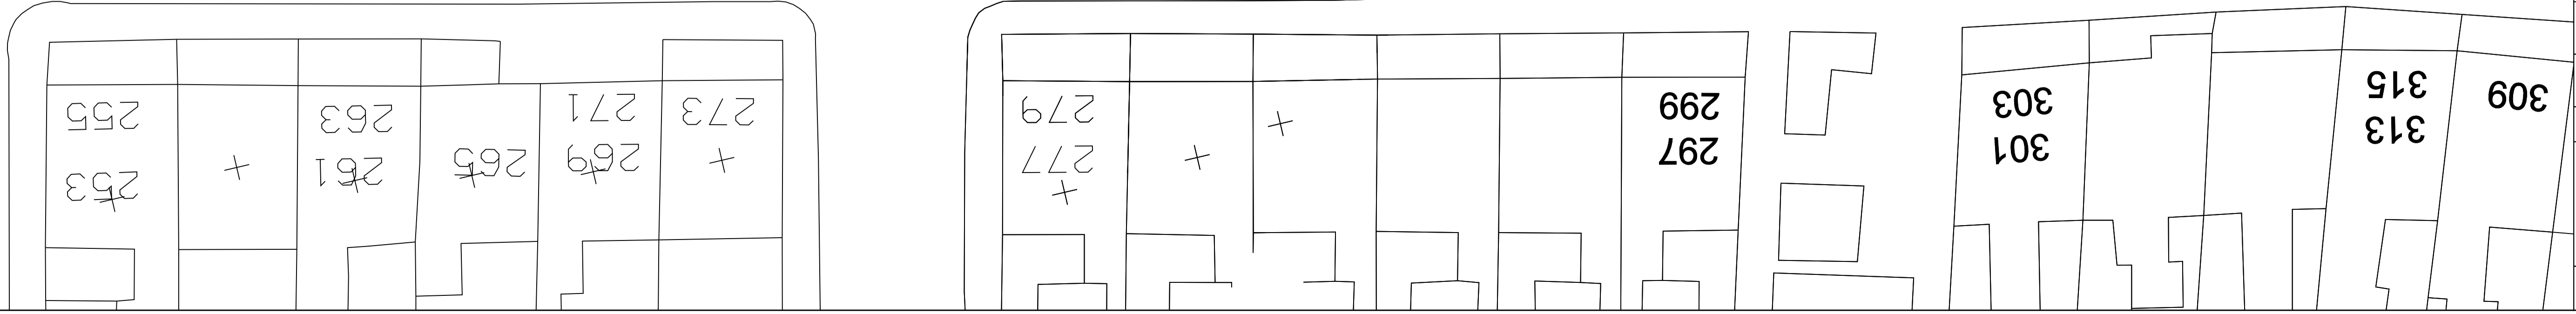

STAGE - PLANNING

PROJECT  
 PROPOSED EXTENSION AND INTERNAL ALTERATIONS OF WINDSOR CARE HOME, VICTORIA ROAD, HEBBURN, NE31 1YQ.

DRAWING  
 SITE PLAN

PROJECT NO. 2890	DRAWING NO. C-01	REVISION A
DATE APR '15	SCALES 1:200(A1)	DRAWN BY

MARIO MINICHELLA ARCHITECTS

UNIT 4, WITNEY WAY, GOLDEN BUSINESS PARK, TYNESIDE, NE25 9PE  
 T: 0191 3882227  
 W: WWW.M-M-A.NET  
 E: INFO@M-M-A.NET

THIS DRAWING IS COPYRIGHT OF MARIO MINICHELLA LIMITED  
 NOT TO BE SCALED ALL DIMENSIONS TO BE CHECKED ON SITE