

legend

EXISTING TREE
RETAINED AND PROTECTED
DURING CONSTRUCTION

EXISTING TREE REMOVED
TREE REFERENCE ADDED

PROPOSED SITE PLAN

playing fields

REVISION DATE / DESCRIPTION

REV A - 07.08.14
01) NORTHERN FLAT ROOF LINK
REMOVED
02) LEG ADDED TO NORTH WING


REV B - 18.09.14
01) LINK GIVEN FLAT ROOF

REV C - 12.12.14
01) RAMP/STEPS ADDED
02) CAR PARKING ALTERED


REV D - 03.01.15
01) LANDSCAPING BUFFER
INDICATED

REV E - 12.01.15
01) STEPS ALTERED
02) LEVELS INDICATED

REV F - 09.11.15
01) SOME EXTERNAL ELEMENTS UPDATED
TO MATCH THE REMEDIATION PLAN

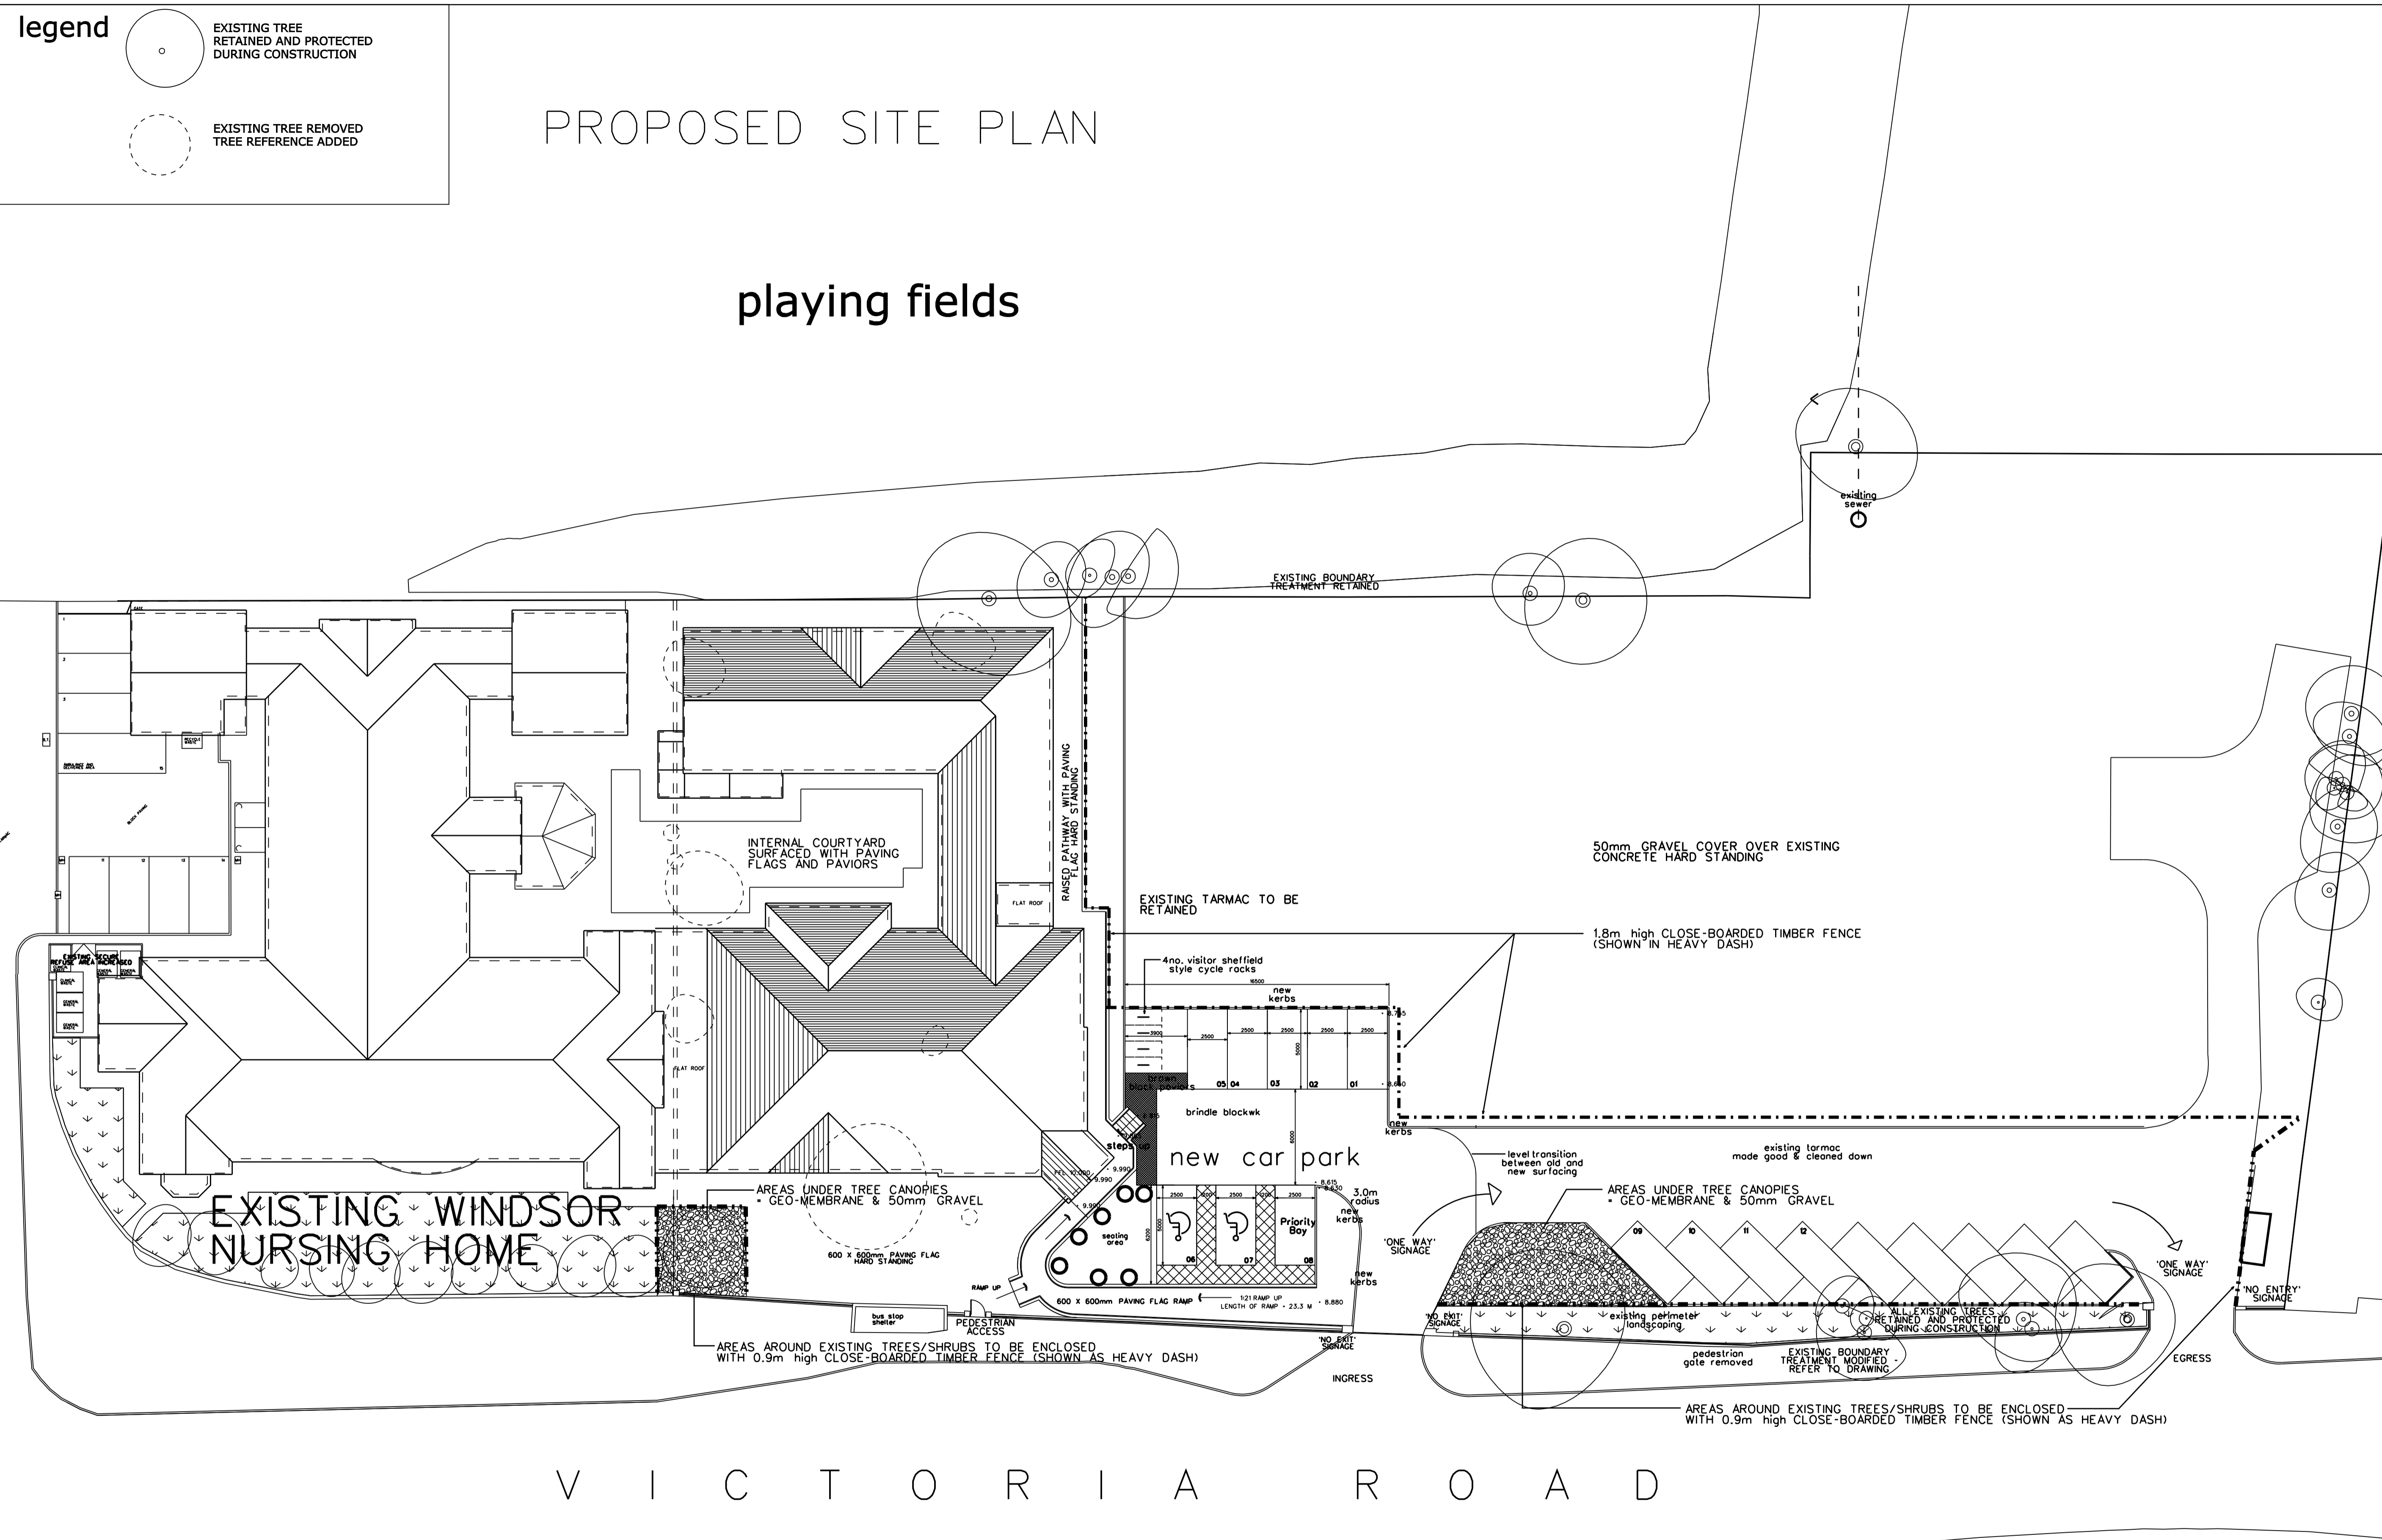

V I C T O R I A R O A D

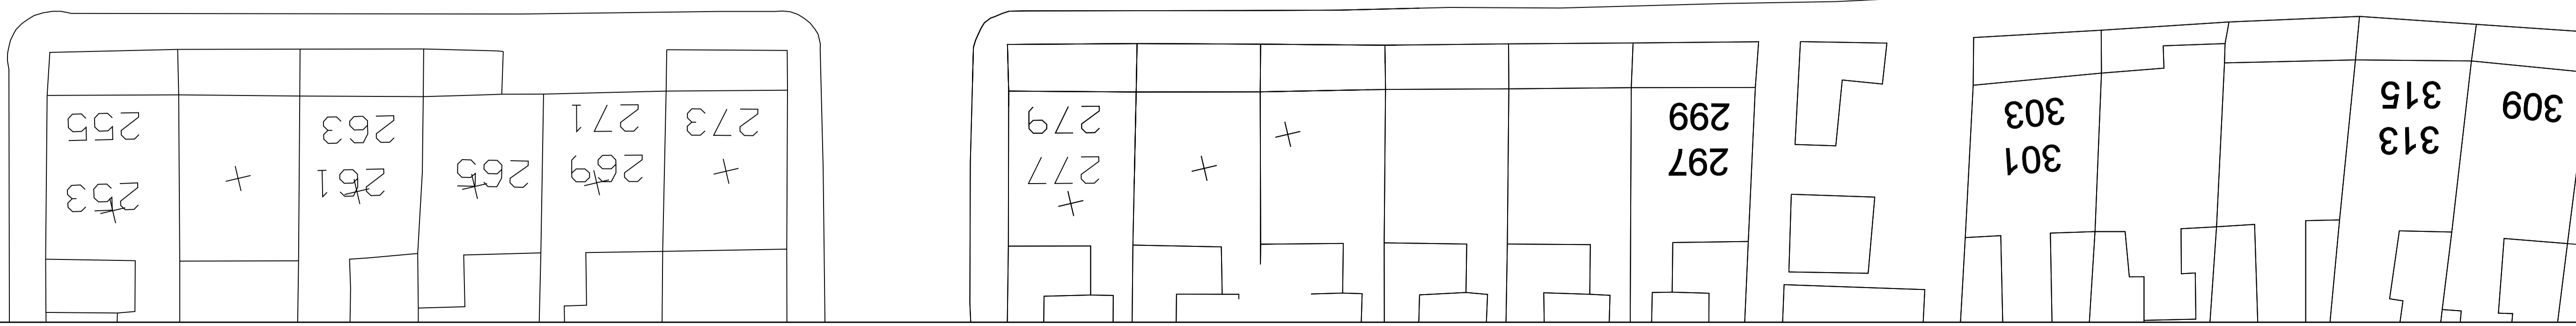

REVISION

F

NORTH

STAGE - PLANNING

PROJECT

PROPOSED EXTENSION TO
WINDSOR CARE HOME
VICTORIA ROAD, HEBBURN, NE31 1YQ.

DRAWING

PROPOSED SITE PLAN

PROJECT NO. 2853	DRAWING NO. C-04	REVISION F
---------------------	---------------------	---------------

DATE JULY '14	SCALES 1:200@A1	DRAWN BY DJB
------------------	--------------------	-----------------

MARIO MINICHELLA ARCHITECTS

UNIT 4, WITNEY WAY,
SILVER VILLAGES,
GOLDEN BUSINESS PARK
TYNE AND WEAR
NE25 9PE

T: 0191 3882227
W: WWW.M-M-A.NET
E: INFO@M-M-A.NET

THIS DRAWING IS
COPYRIGHT OF
MARIO MINICHELLA LIMITED

NOT TO BE SCALED
ALL DIMENSIONS TO
BE CHECKED ON SITE